

PRELIMINARY
NOT FOR CONSTRUCTION

A	ORIGINAL ISSUE	J.B.	E.E.	09.07.18
ISSUE	AMENDMENT DETAILS	DRAWN	CHECK	DATE

ACAD FILE No:

SCALE: A1 SHEET 1:250, A3 SHEET 1:500

0

2.5

5

10

15

20

25 m

USE FIGURED DIMENSIONS ONLY. DO NOT SCALE.

INFRASTRUCTURE SERVICES

COUNCIL OFFICES
70-90 STATION STREET,
MULLUMBIMBY NSW 2482.
PHONE 02 66267000
FAX 02 66843018
WEBSITE www.byron.nsw.gov.au



APPROVED DATE


DESIGNED	J.G.	09.07.18
DRAWN	J.B.	09.07.18
CHECKED	E.E.	09.07.18
HORIZONTAL DATUM	MGA	
VERTICAL DATUM	AHD	

PROJECT:
TRAFFIC SAFETY IMPROVEMENTS
ARAKWAL COURT, BYRON BAY

PLAN TITLE:
ARAKWAL COURT LAYOUT - OPTION 1

PROJECT NUMBER:
2644

DRAWING NUMBER	ISSUE
2644-CP02	A

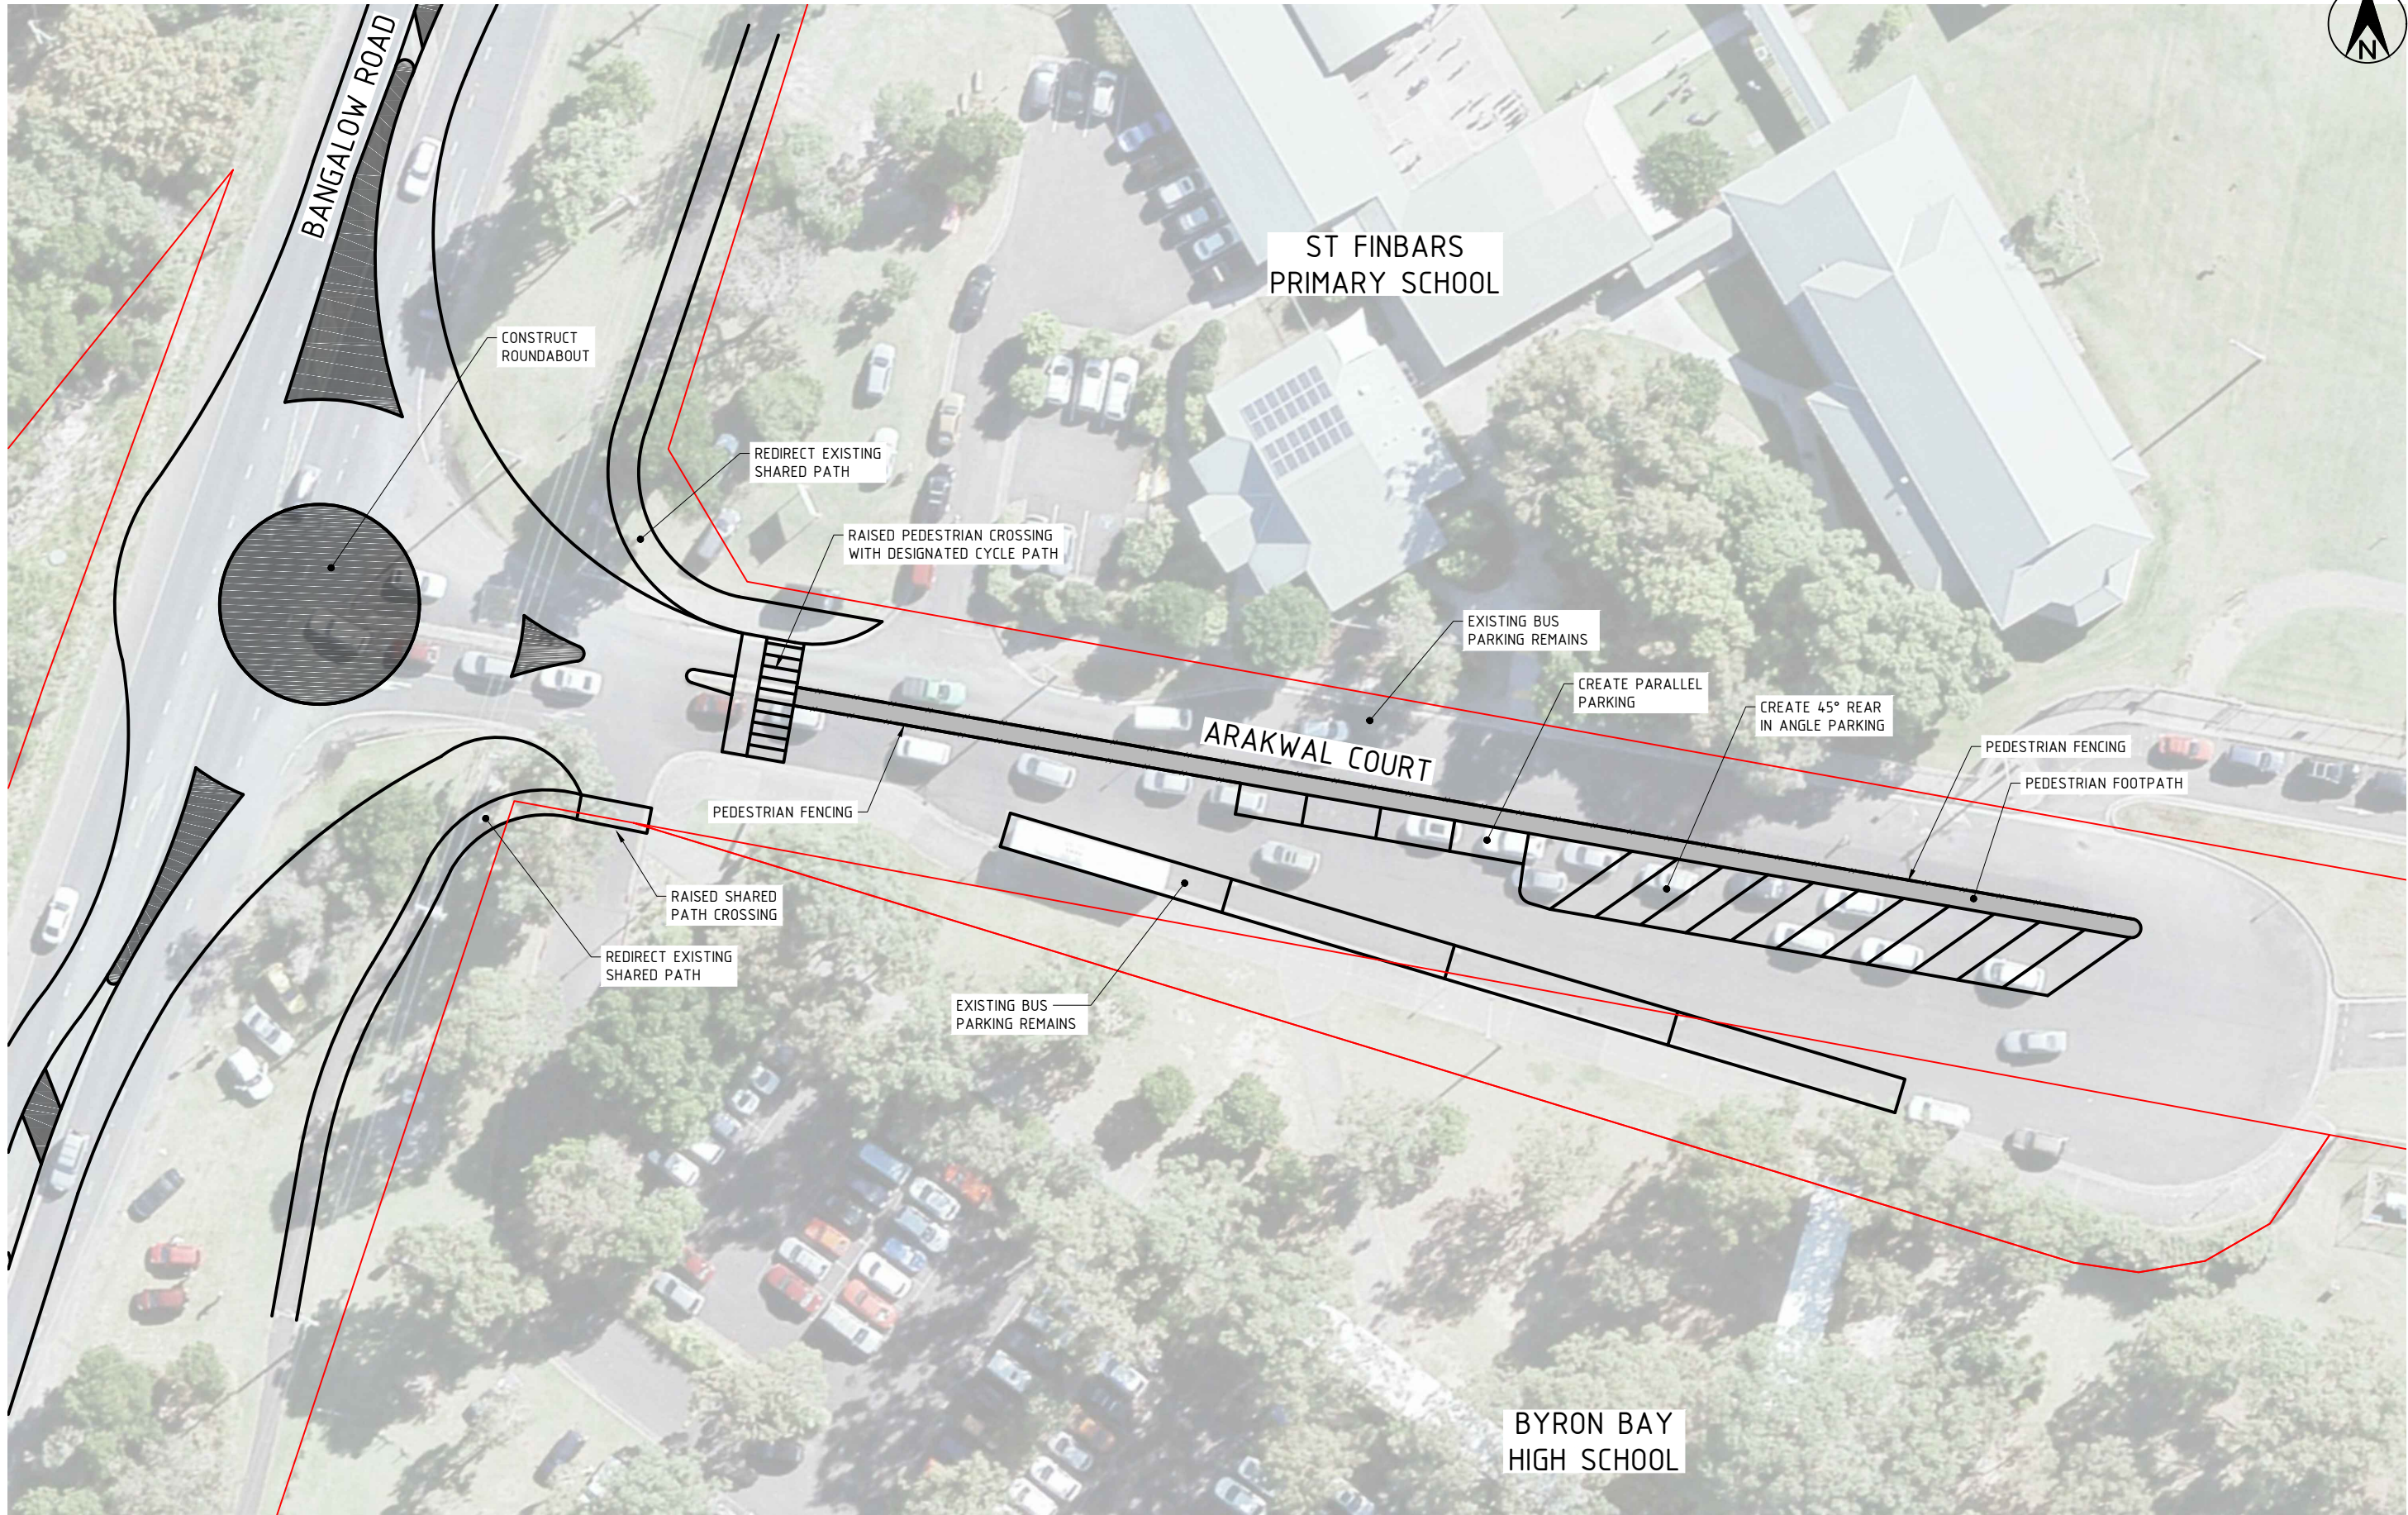

PRELIMINARY

NOT FOR CONSTRUCTION

A	ORIGINAL ISSUE	J.B.	E.E.	09.07.18
ISSUE	AMENDMENT DETAILS	DRAWN	CHECK	DATE

SCALE: A1 SHEET 1:250, A3 SHEET 1:500

0

2.5

5

10

15

20

25 m

INFRASTRUCTURE SERVICES

COUNCIL OFFICES
70-90 STATION STREET,
MULLUMBIMBY NSW 2482.
PHONE 02 66267000
FAX 02 66843018
WEBSITE www.byron.nsw.gov.au

APPROVED DATE

DESIGNED	J.B.	09.07.18
DRAWN	J.B.	09.07.18
CHECKED	E.E.	09.07.18
HORIZONTAL DATUM	MGA	
VERTICAL DATUM	AHD	


PROJECT:
TRAFFIC SAFETY IMPROVEMENTS
ARAKWAL COURT, BYRON BAY

PLAN TITLE:
ARAKWAL COURT LAYOUT - OPTION 2
(ROUNDBOUT CONTROLLED INTERSECTION
SHOWN)

PROJECT NUMBER:
2644

DRAWING NUMBER	ISSUE
2644-CP03	A

ACAD FILE No:

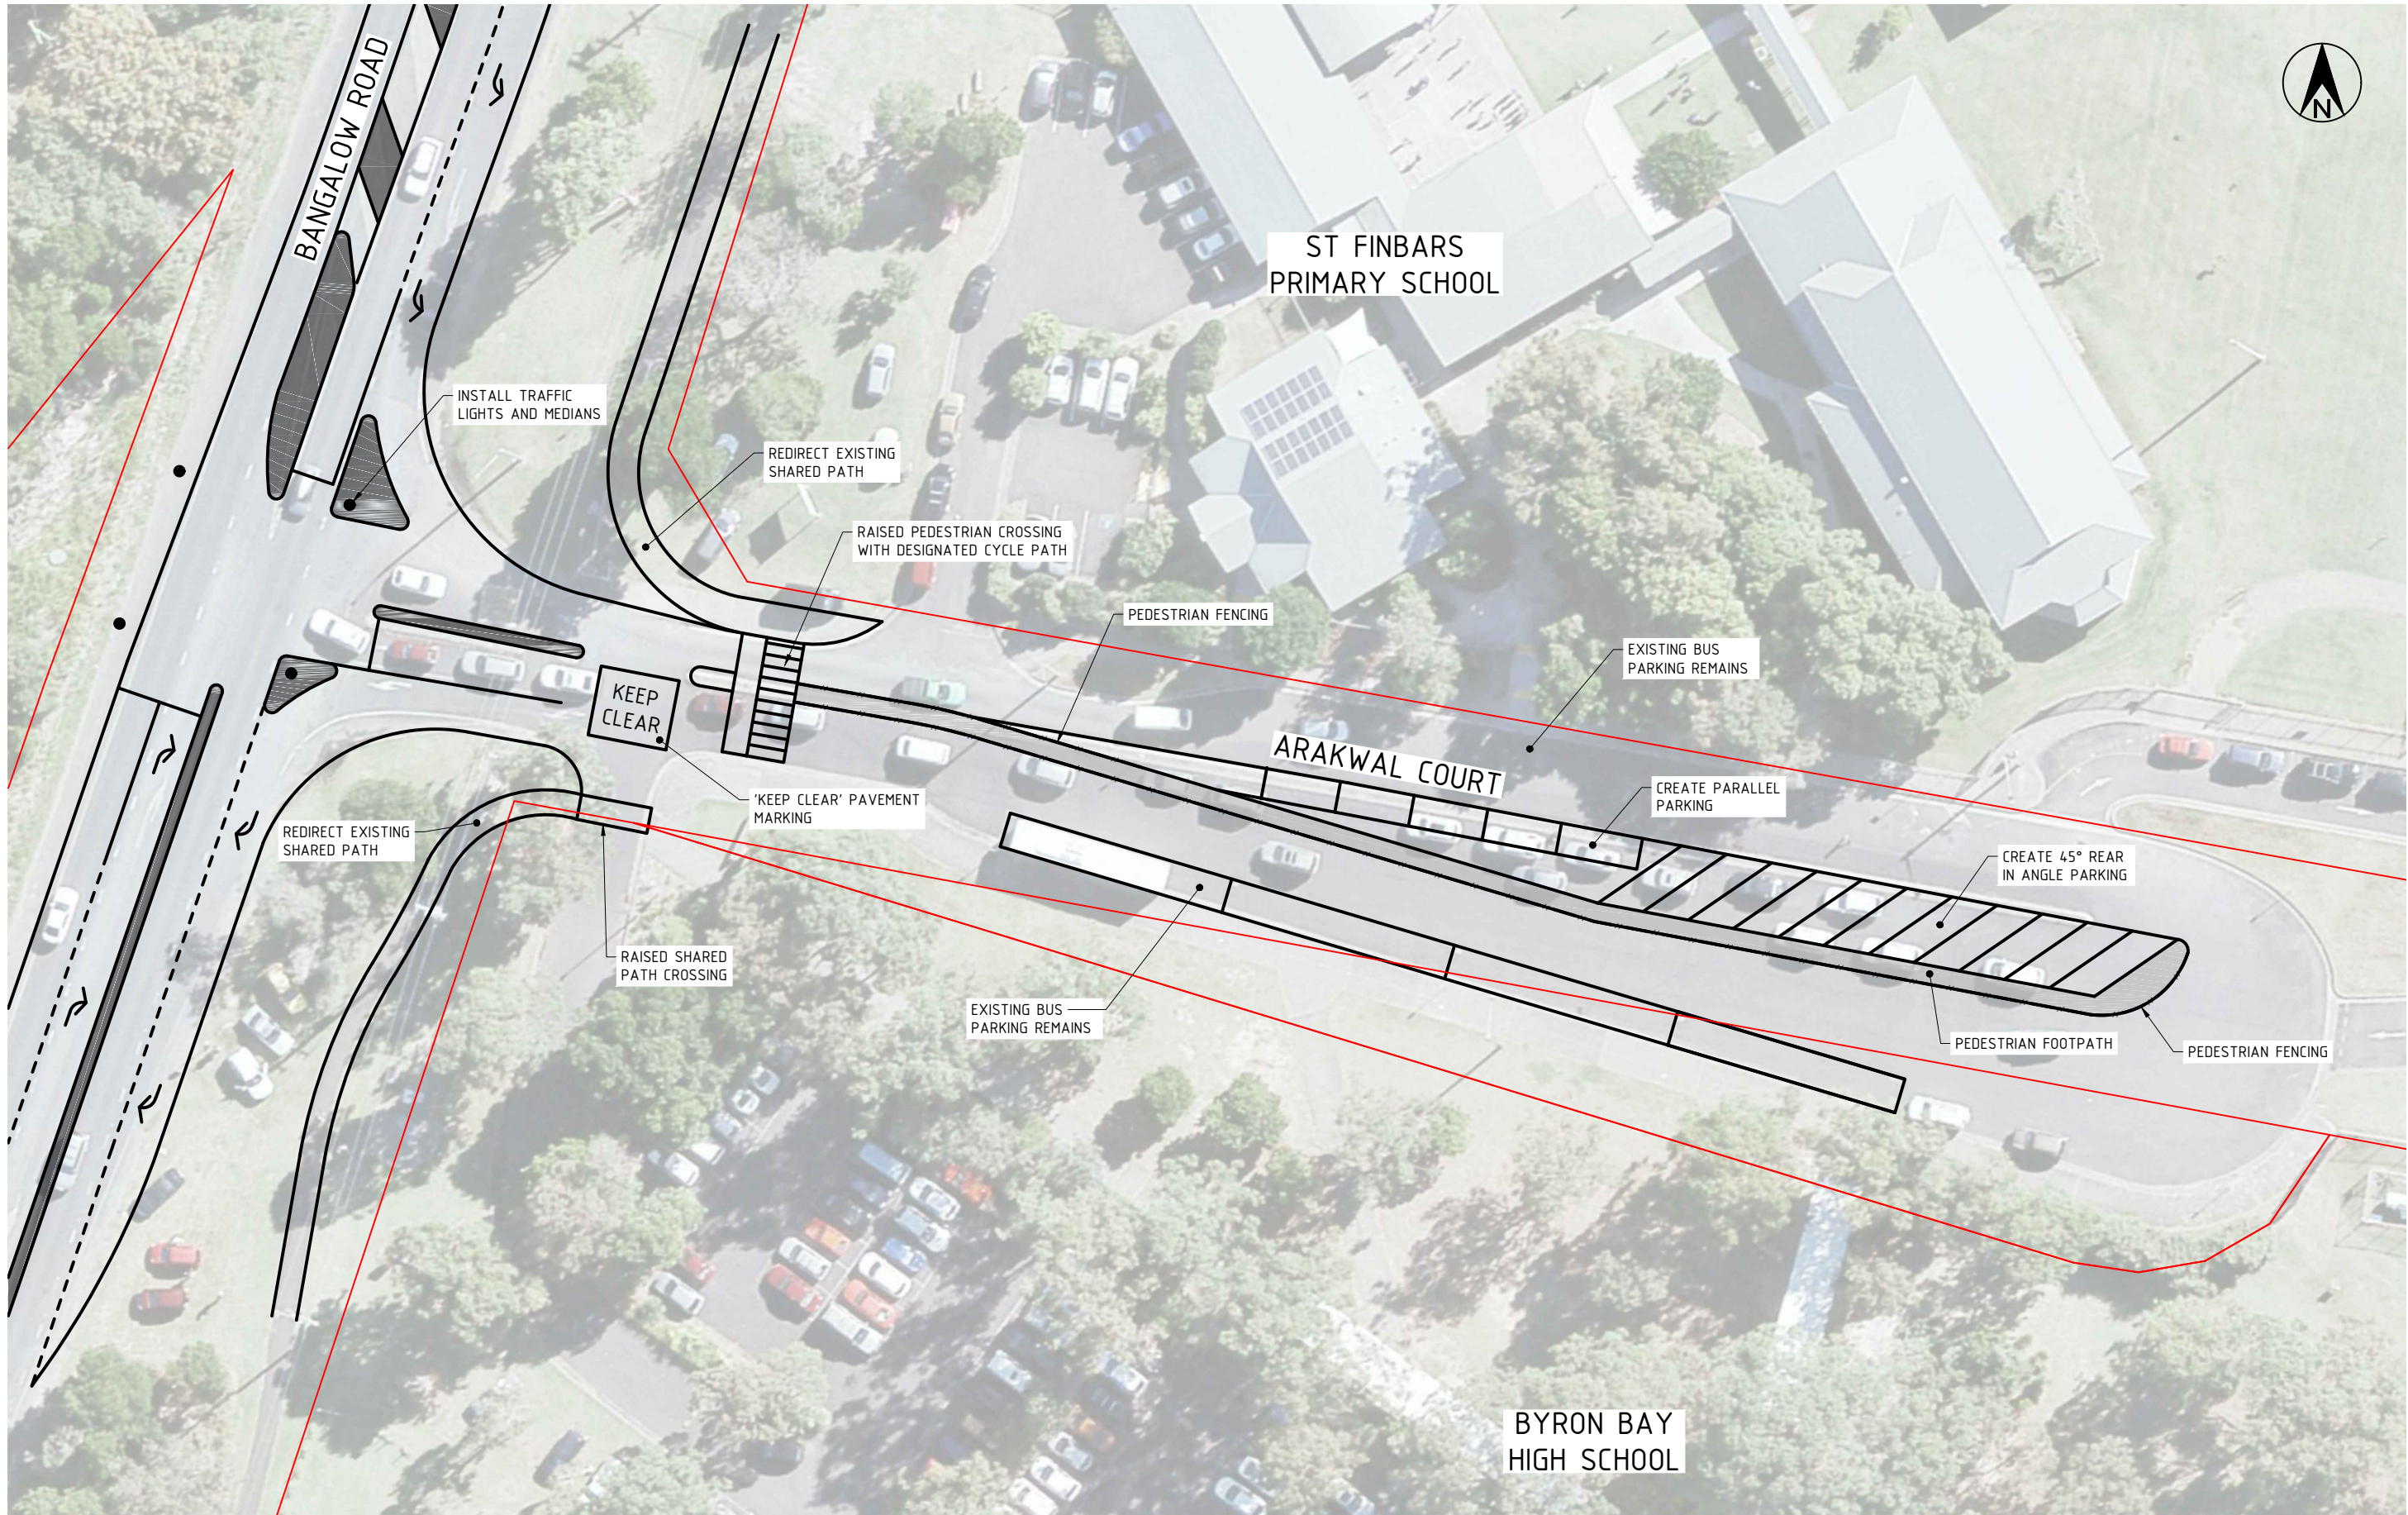

PRELIMINARY

NOT FOR CONSTRUCTION

A	ORIGINAL ISSUE	J.B.	E.E.	09.07.18
ISSUE	AMENDMENT DETAILS	DRAWN	CHECK	DATE

SCALE: A1 SHEET 1:250, A3 SHEET 1:500

0

2.5

5

10

15

20

25 m

INFRASTRUCTURE SERVICES

COUNCIL OFFICES
70-90 STATION STREET,
MULLUMBIMBY NSW 2482.
PHONE 02 66267000
FAX 02 66843018
WEBSITE www.byron.nsw.gov.au

APPROVED _____ DATE _____

DESIGNED	J.B.	09.07.18
DRAWN	J.B.	09.07.18
CHECKED	E.E.	09.07.18
HORIZONTAL DATUM	MGA	
VERTICAL DATUM	AHD	


PROJECT: TRAFFIC SAFETY IMPROVEMENTS
ARAKWAL COURT, BYRON BAY

PLAN TITLE:
ARAKWAL COURT LAYOUT - OPTION 3
(TRAFFIC LIGHT CONTROLLED INTERSECTION
OPTION SHOWN)

PROJECT NUMBER:
2644

DRAWING NUMBER	ISSUE
2644-CP04	A

ACAD FILE No:

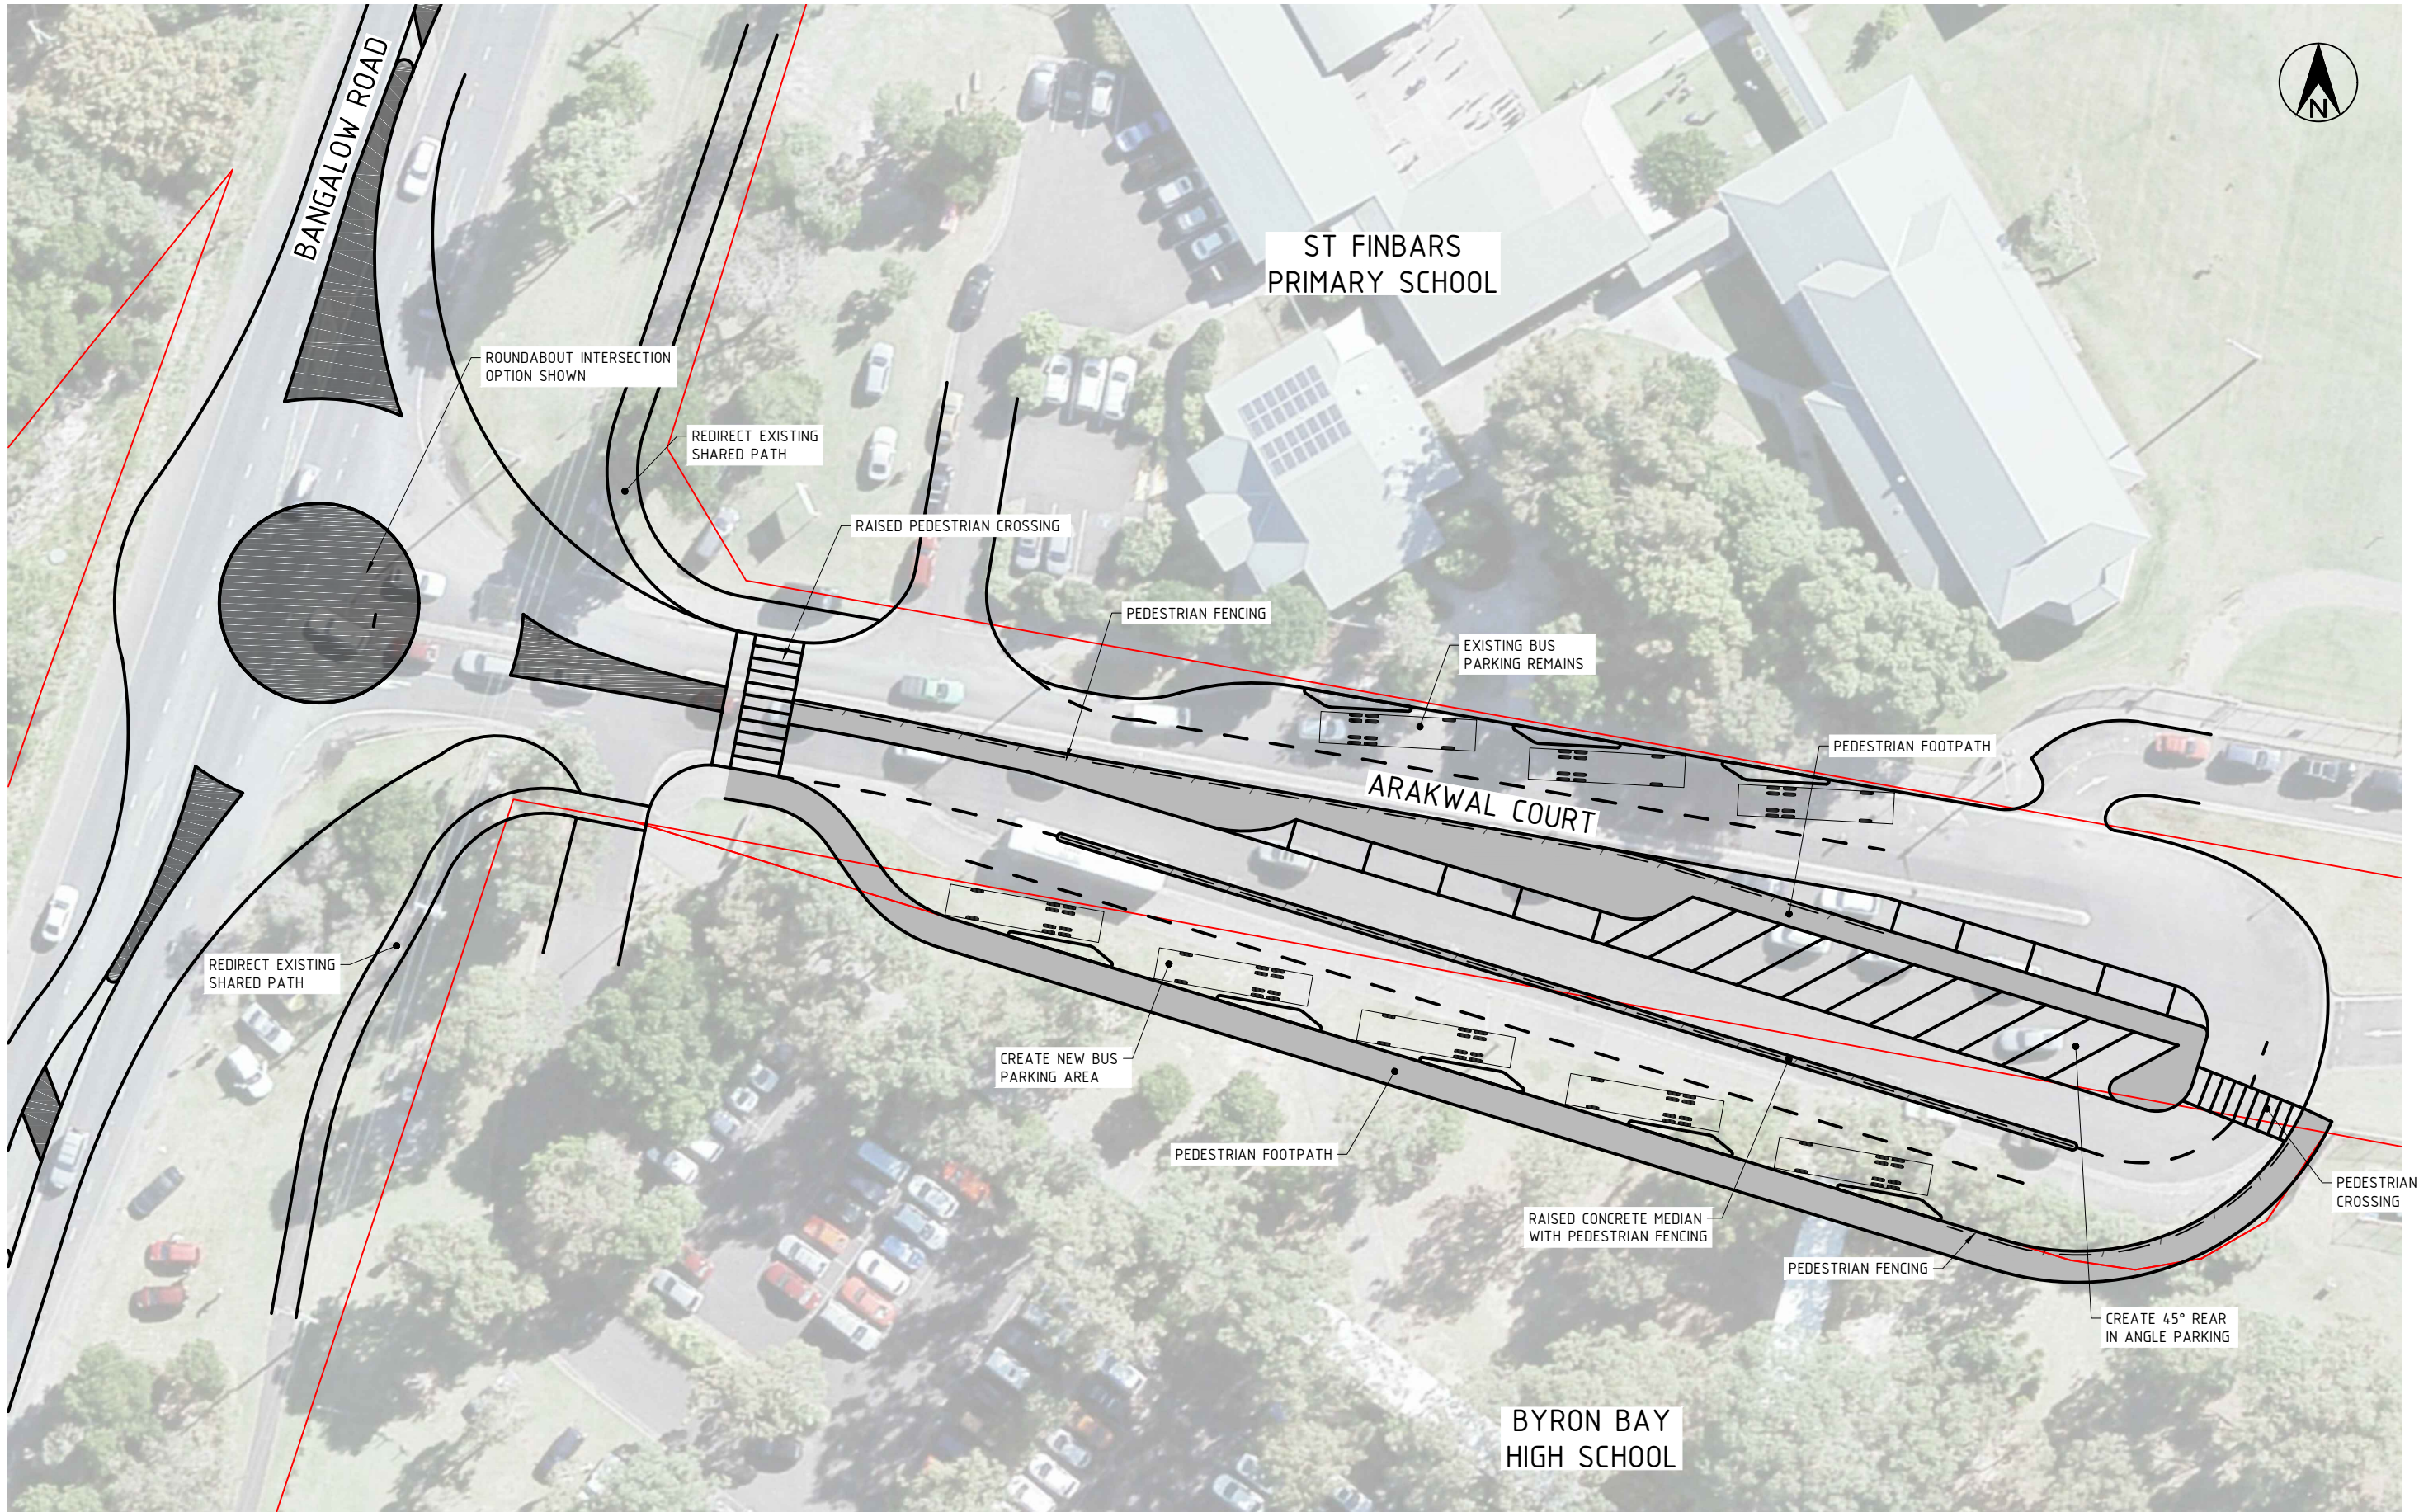

PRELIMINARY

NOT FOR CONSTRUCTION

A	ORIGINAL ISSUE	J.B.	E.E.	26.07.18
ISSUE	AMENDMENT DETAILS	DRAWN	CHECK	DATE

SCALE: A1 SHEET 1:250, A3 SHEET 1:500

0

2.5

5

10

15

20

25 m

INFRASTRUCTURE SERVICES

COUNCIL OFFICES
70-90 STATION STREET,
MULLUMBIMBY NSW 2482.
PHONE 02 66267000
FAX 02 66843018
WEBSITE www.byron.nsw.gov.au

APPROVED _____ DATE _____

DESIGNED	E.E.	26.07.18
DRAWN	J.B.	26.07.18
CHECKED	E.E.	26.07.18
HORIZONTAL DATUM	MGA	
VERTICAL DATUM	AHD	


PROJECT:
TRAFFIC SAFETY IMPROVEMENTS
ARAKWAL COURT, BYRON BAY

PLAN TITLE:
ARAKWAL COURT LAYOUT - OPTION 4
(ROUNDAABOUT CONTROLLED INTERSECTION
OPTION SHOWN)

PROJECT NUMBER:
2644

DRAWING NUMBER	ISSUE
2644-CP05	A

ACAD FILE No:

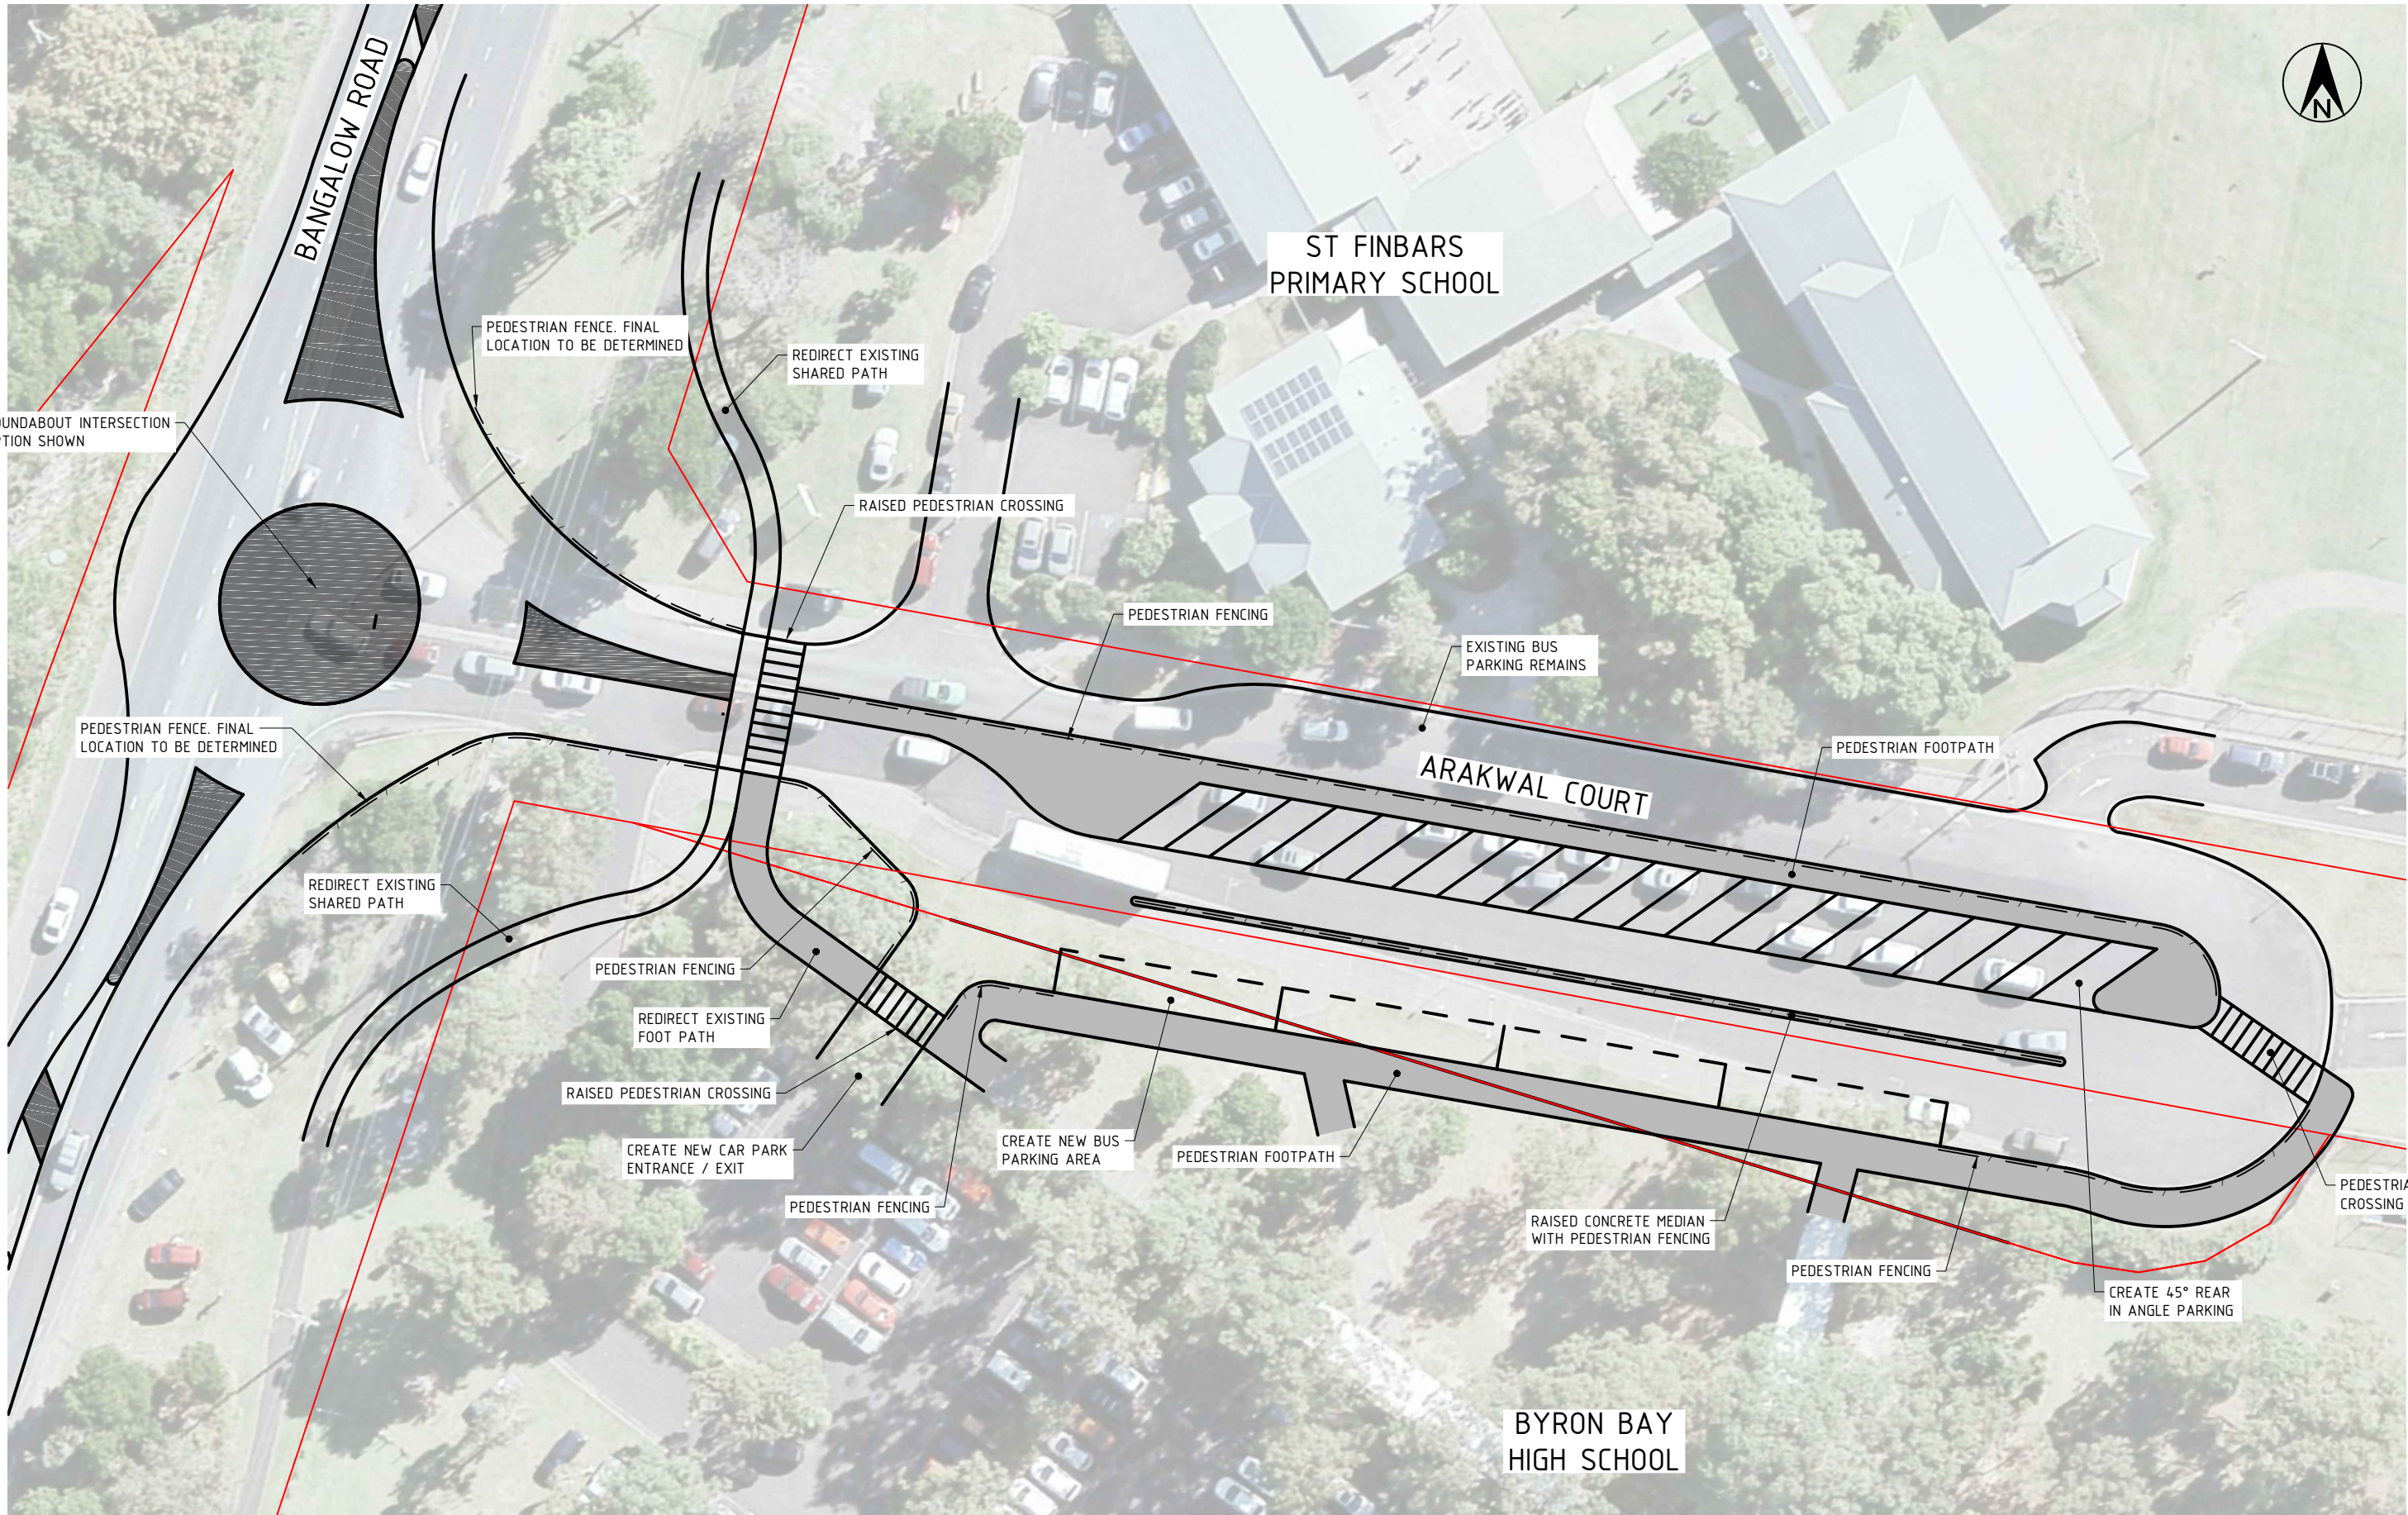

PRELIMINARY
NOT FOR CONSTRUCTION

A	ORIGINAL ISSUE	J.B.	E.E.	26.07.18
ISSUE	AMENDMENT DETAILS	DRAWN	CHECK	DATE

SCALE: A1 SHEET 1:250, A3 SHEET 1:500

0

2.5

5

10

15

20

25 m

USE FIGURED DIMENSIONS ONLY. DO NOT SCALE.

INFRASTRUCTURE SERVICES

COUNCIL OFFICES
70-90 STATION STREET,
MULLUMBIMBY NSW 2482.
PHONE 02 66267000
FAX 02 66843018
WEBSITE www.byron.nsw.gov.au

APPROVED _____ DATE _____

DESIGNED	E.E.	26.07.18
DRAWN	J.B.	26.07.18
CHECKED	E.E.	26.07.18
HORIZONTAL DATUM	MGA	
VERTICAL DATUM	AHD	


PROJECT:
TRAFFIC SAFETY IMPROVEMENTS
ARAKWAL COURT, BYRON BAY

PLAN TITLE:
ARAKWAL COURT LAYOUT - OPTION 5
(ROUNDAABOUT CONTROLLED INTERSECTION
OPTION SHOWN)

PROJECT NUMBER:
2644

DRAWING NUMBER	ISSUE
2644-CP06	A

ACAD FILE No:

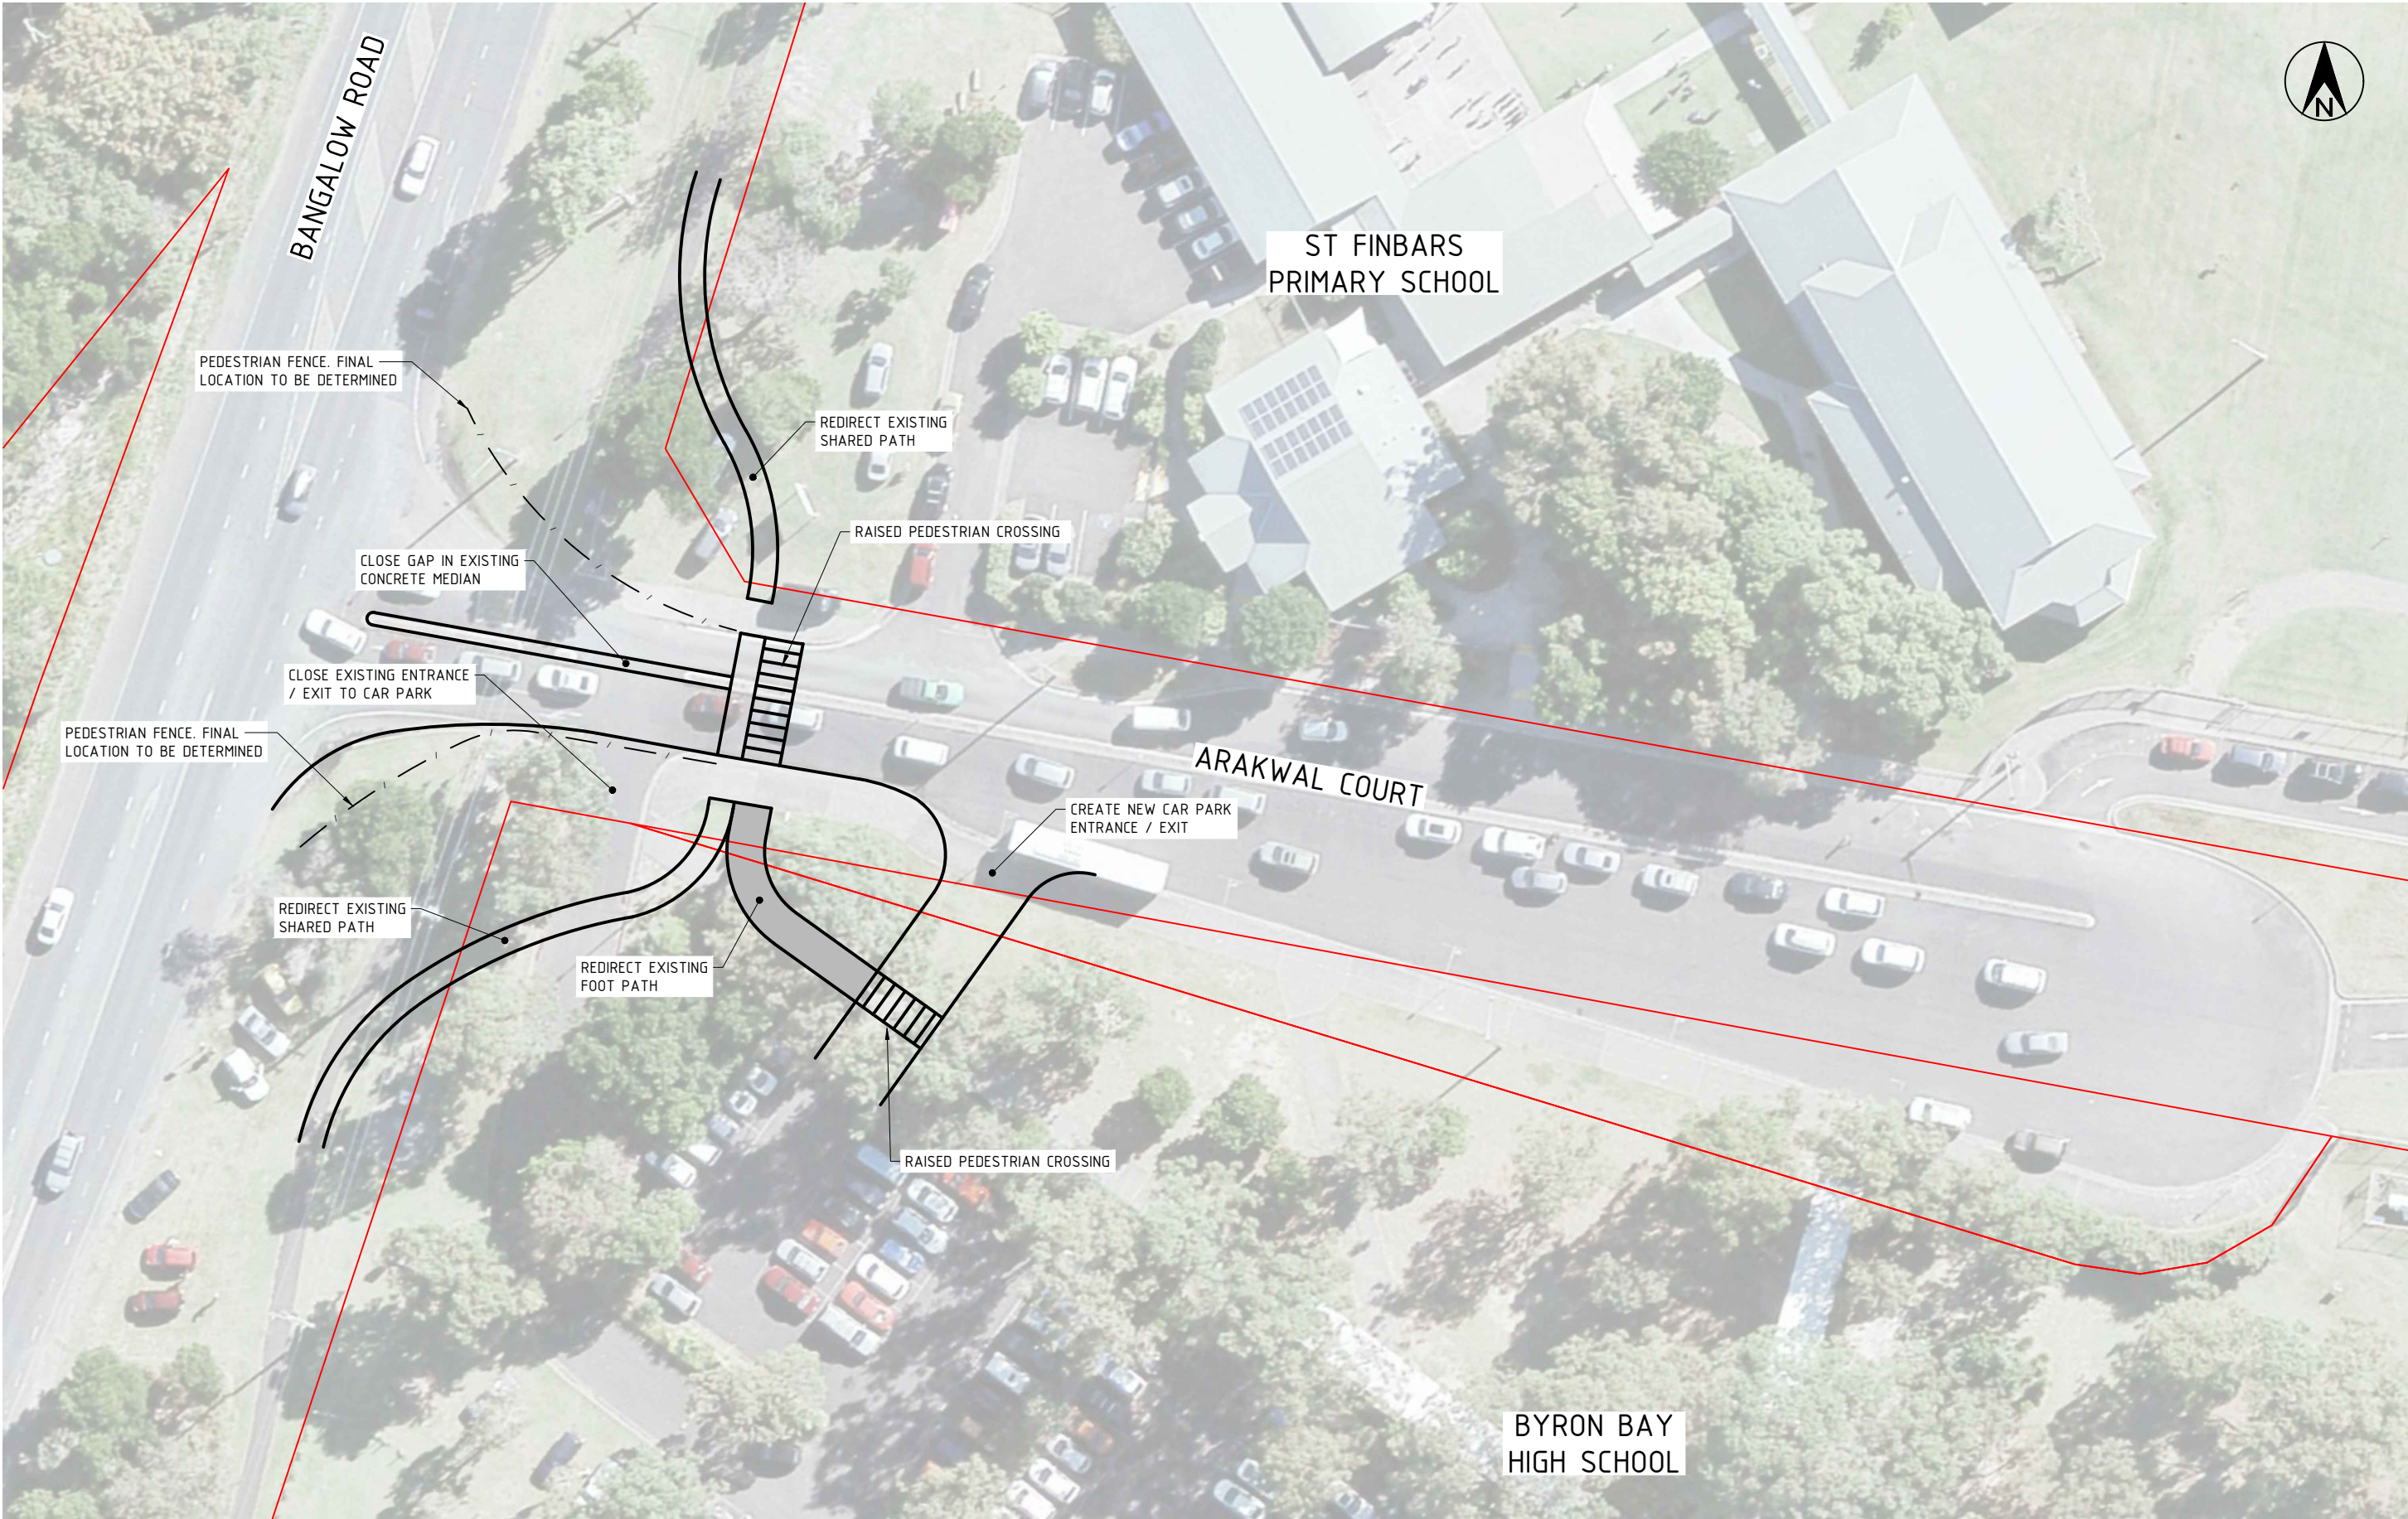

PRELIMINARY
NOT FOR CONSTRUCTION

A	ORIGINAL ISSUE	J.B.	E.E.	26.07.18
ISSUE	AMENDMENT DETAILS	DRAWN	CHECK	DATE

SCALE: A1 SHEET 1:250, A3 SHEET 1:500

0

2.5

5

10

15

20

25 m

USE FIGURED DIMENSIONS ONLY. DO NOT SCALE.

INFRASTRUCTURE SERVICES

COUNCIL OFFICES
70-90 STATION STREET,
MULLUMBIMBY NSW 2482.
PHONE 02 66267000
FAX 02 66843018
WEBSITE www.byron.nsw.gov.au

APPROVED _____ DATE _____

DESIGNED	E.E.	26.07.18
DRAWN	J.B.	26.07.18
CHECKED	E.E.	26.07.18
HORIZONTAL DATUM	MGA	
VERTICAL DATUM	AHD	

PROJECT:
TRAFFIC SAFETY IMPROVEMENTS
ARAKWAL COURT, BYRON BAY

PLAN TITLE:
ARAKWAL COURT LAYOUT - OPTION 5 STAGE 1

PROJECT NUMBER:
2644

DRAWING NUMBER	ISSUE
2644-CP07	A

ACAD FILE No: