

TO ACCOMPANY OUR REPORT
 Ref: 190357
 DATED 9th JULY 2019

BOOYONG

ROAD


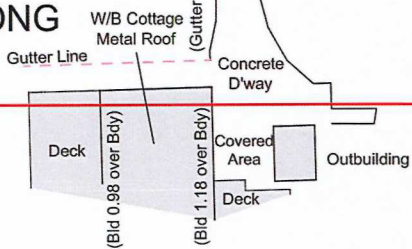


DIAGRAM A

3
 DP 707295

12
 DP 873681

Tank

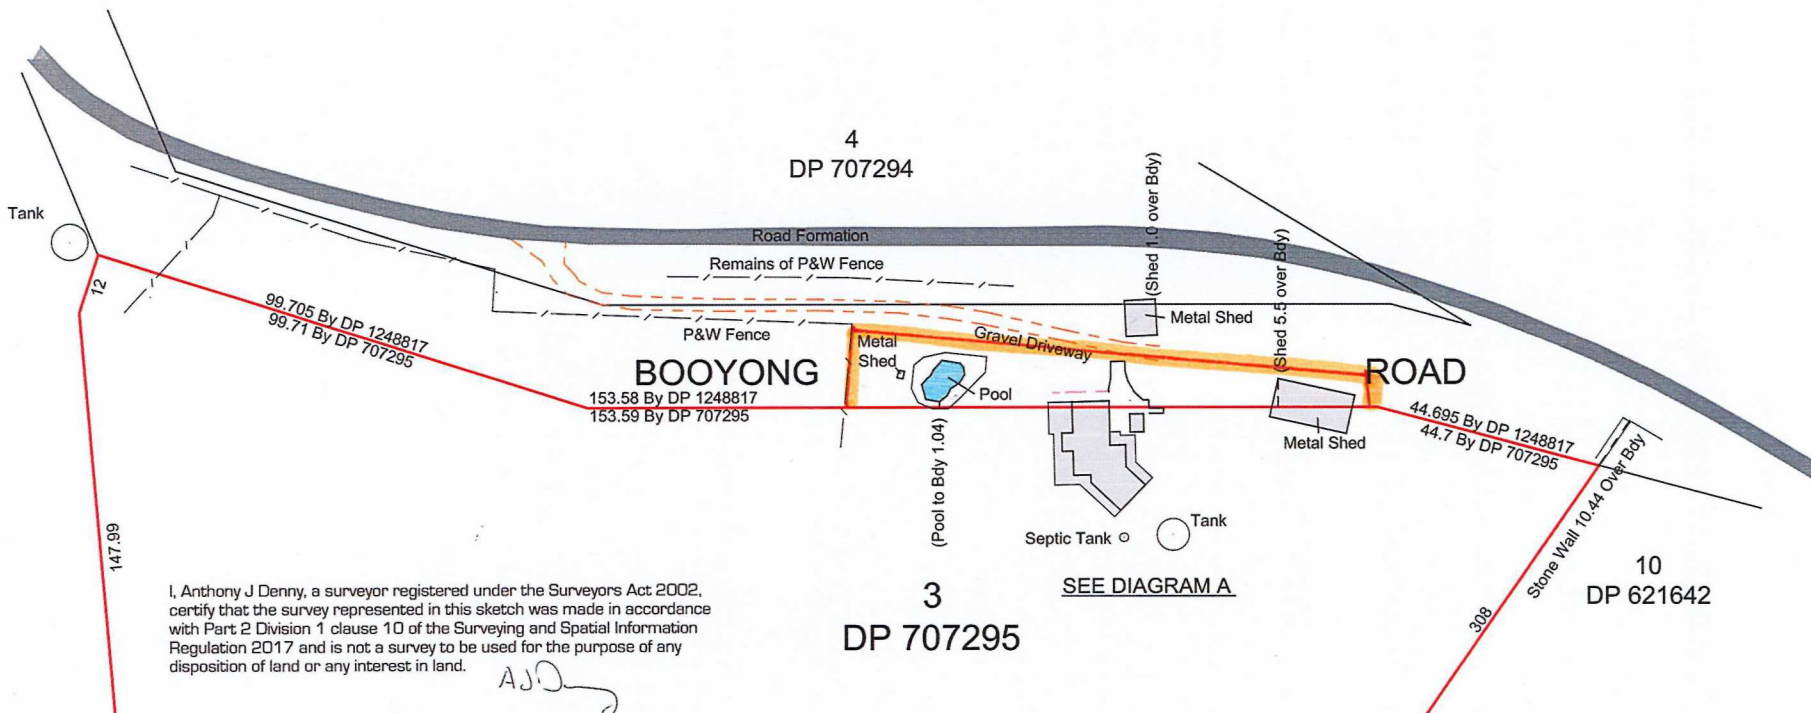

4
 DP 707294

BOOYONG

ROAD

3
 DP 707295

SEE DIAGRAM A

10
 DP 621642

I, Anthony J Denny, a surveyor registered under the Surveyors Act 2002, certify that the survey represented in this sketch was made in accordance with Part 2 Division 1 clause 10 of the Surveying and Spatial Information Regulation 2017 and is not a survey to be used for the purpose of any disposition of land or any interest in land.

AJD

Surveyor Registered under the Surveying Act 2002.

Rev	Date	Amendment
A		
B		
C		
D		
E		
F		
G		
H		

Design:
 Survey: NDC
 Drawn: DO'S
 Datum:
 Scale 1:1000

NDC

Newton Denny Chapelle
 Surveyors Planners Engineers

Email: office@newtondennychapelle.com.au

Lismore
 Suite 1
 31 Carrington St. Lismore 2480
 T: 66 221011 F: 66 224088
 Casino
 100 Barker St. Casino 2470
 T & F : 66 625000

Dwg File : K:\Jobs\2019\190357 - Larkey\Surveying\Civil\CAD\190357.mjo - Drawing001

Client: [REDACTED]

Project : Partial Identification Survey
 Lot 3 in DP 707295
 Booyong Road
 Nashua

Date: 09/07/2019