

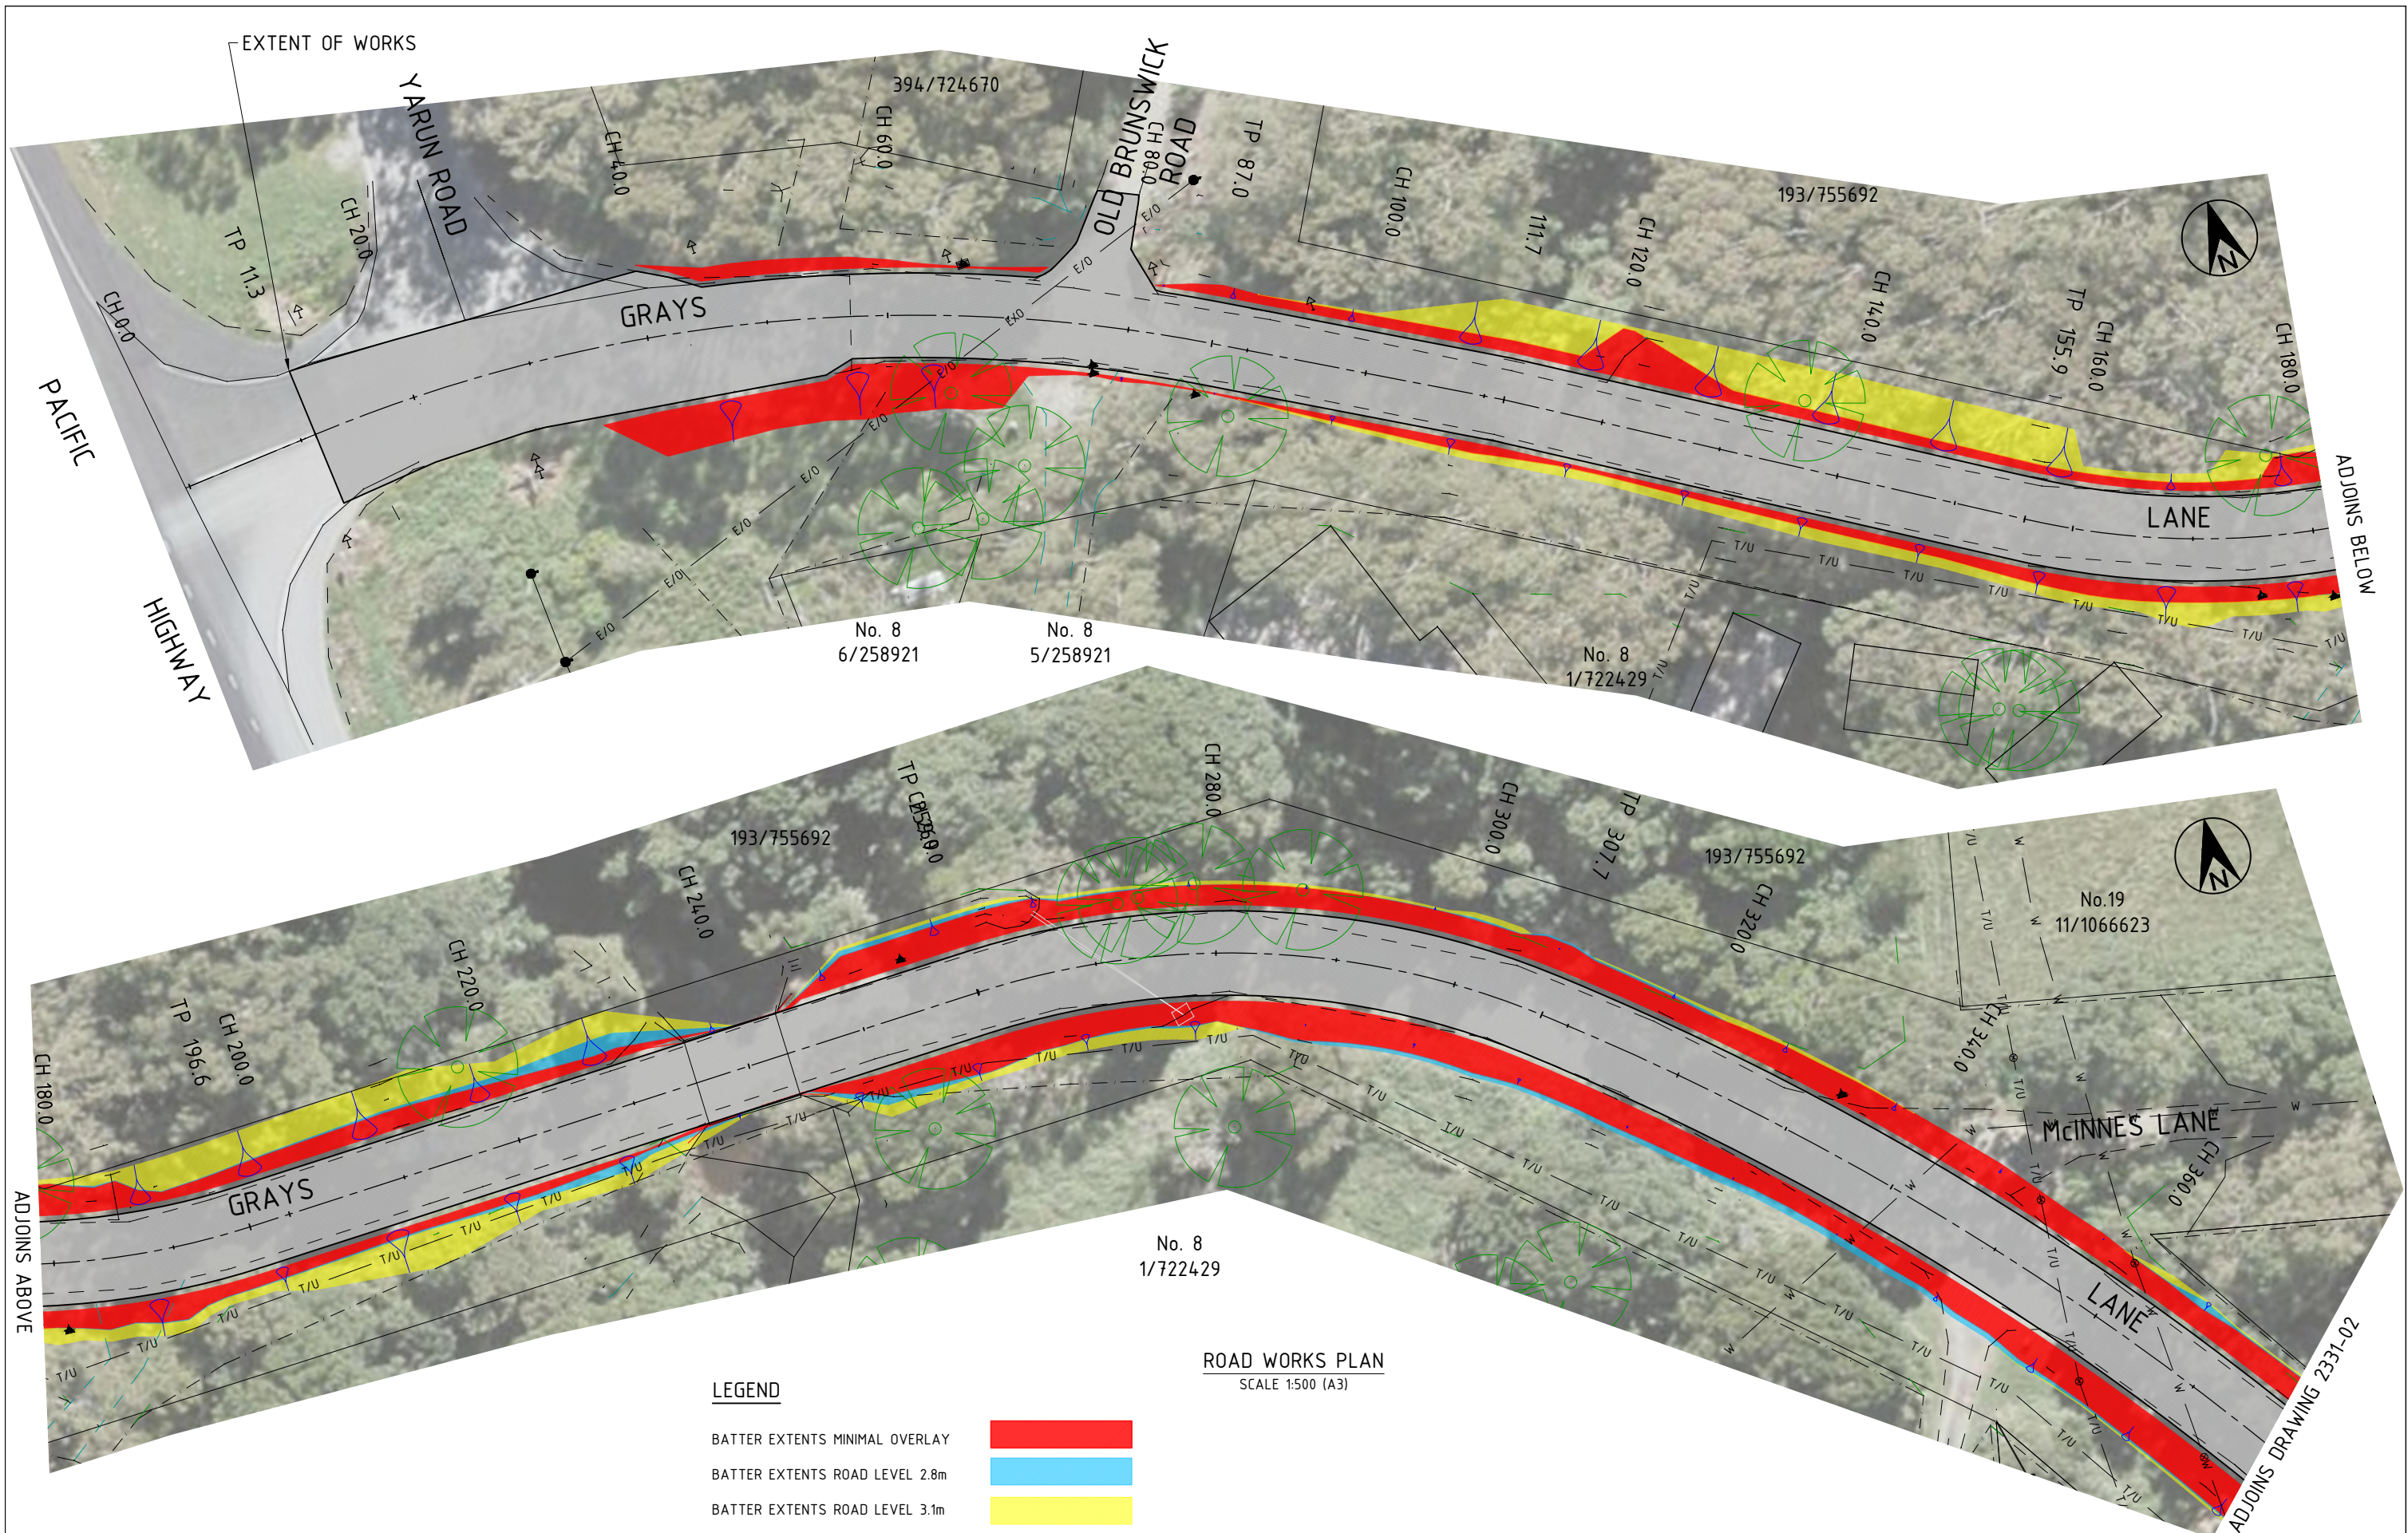


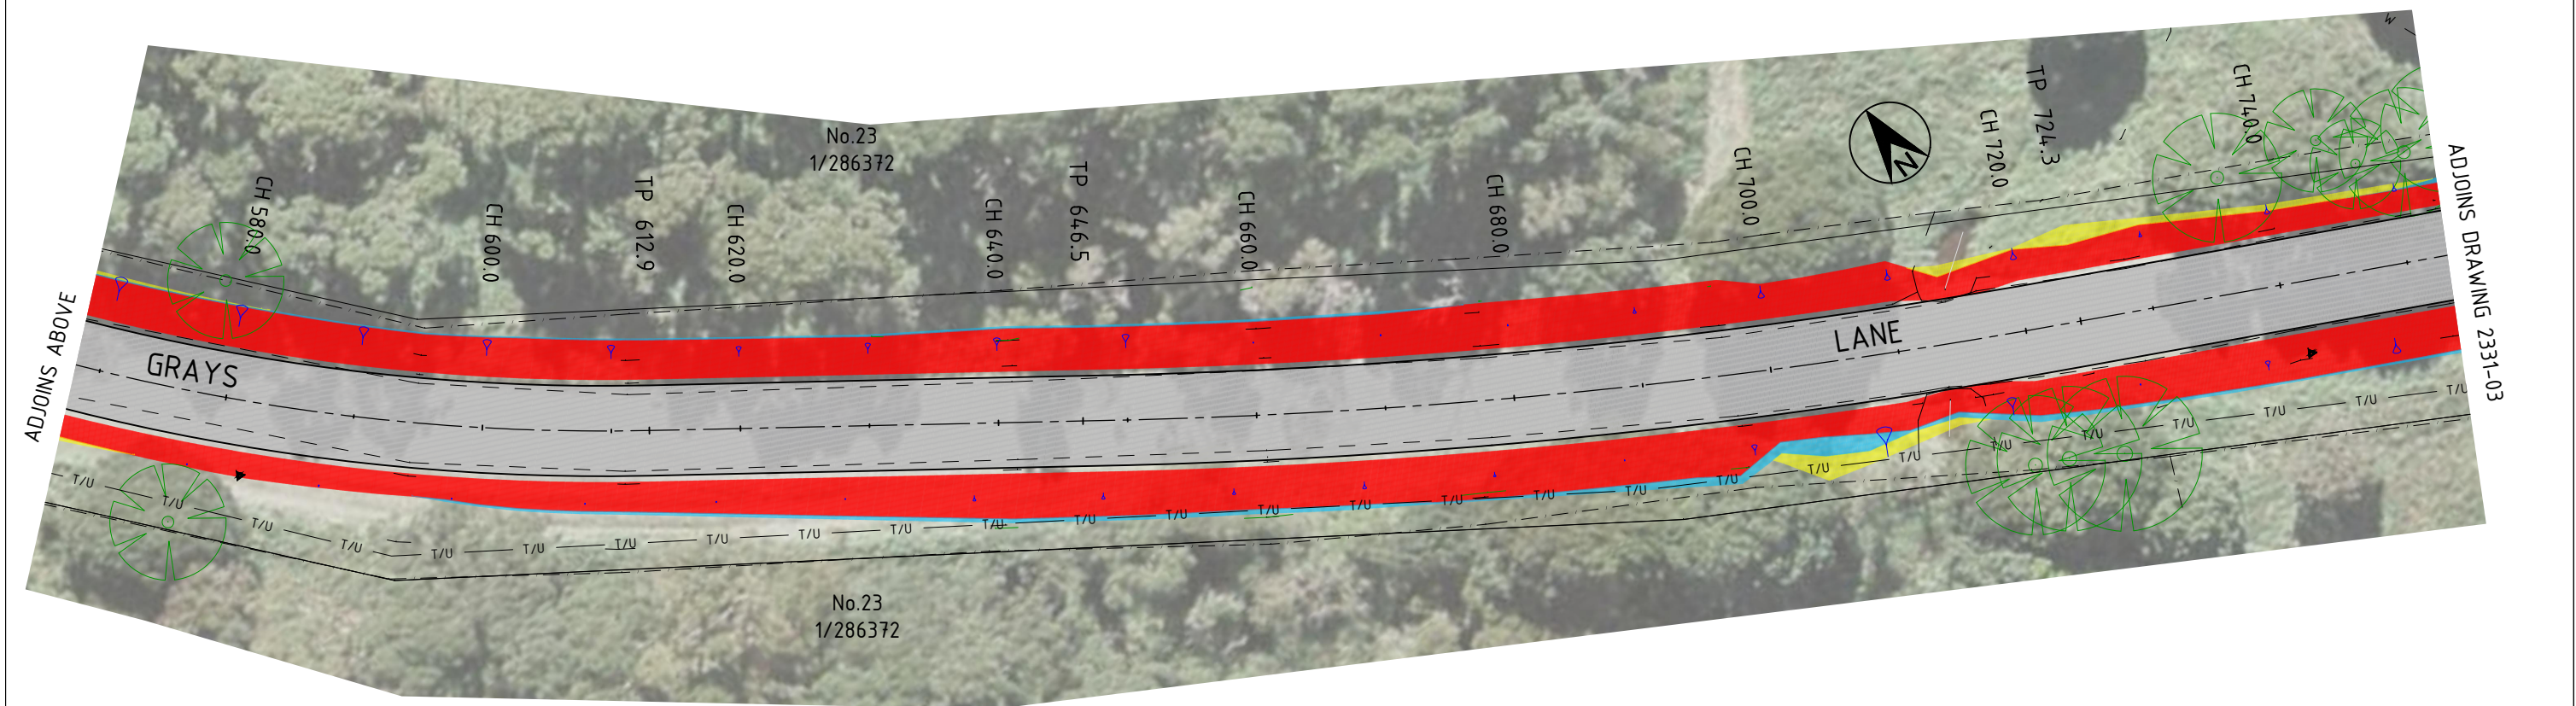

PRELIMINARY NOT FOR CONSTRUCTION		SCALE: A1 SHEET 1:250, A3 SHEET 1:500 0 2.5 5 10 15 20 25 m		INFRASTRUCTURE SERVICES COUNCIL OFFICES 70-90 STATION STREET, MULLUMBIMBY NSW 2482. PHONE 02 66267000 FAX 02 66843018 WEBSITE www.byron.nsw.gov.au				APPROVED DATE		PROJECT: PAVEMENT REHABILITATION AND FLOODWAY CONSTRUCTION GRAYS LANE TYAGARAH		PROJECT NUMBER: 2331		
C ORIGINAL ISSUE		D.M.	J.F.	23.05.17					DESIGNED D.M. 23.05.17		PLAN TITLE: ROAD WORKS PLAN		DRAWING NUMBER	ISSUE
ISSUE AMENDMENT DETAILS		DRAWN	CHECK	DATE	# USE FIGURED DIMENSIONS ONLY. DO NOT SCALE.				CHECKED J.F. 23.05.17				2331-01	c
ACAD FILE No:														

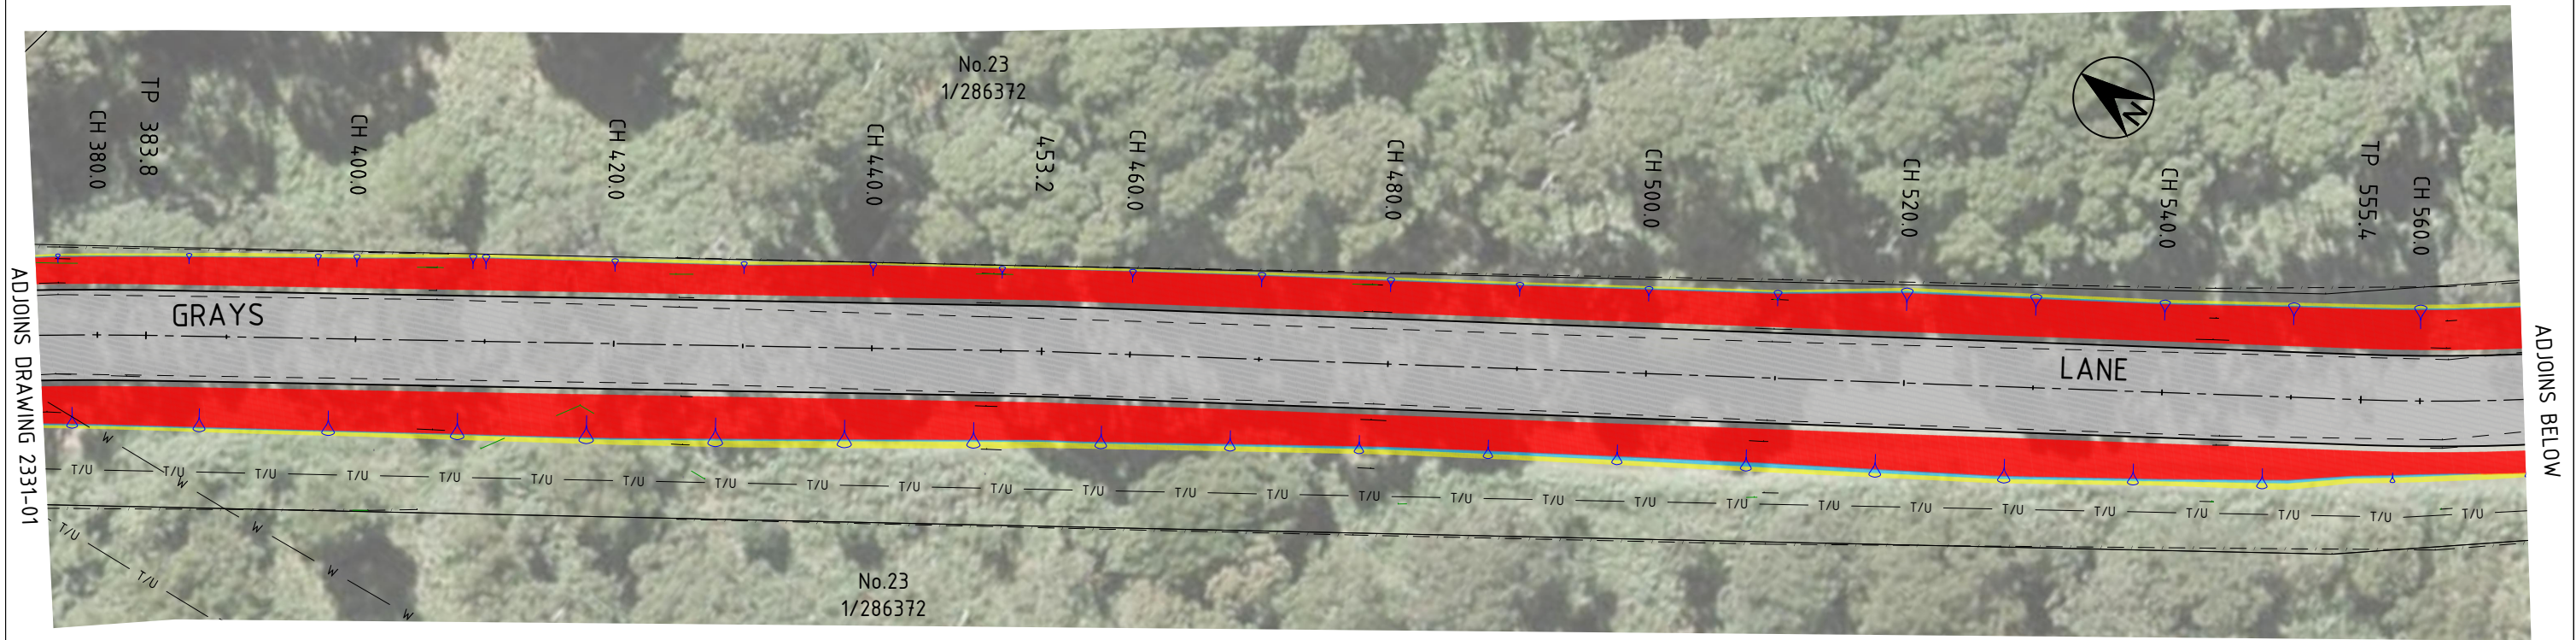

ROAD WORKS PLAN
SCALE 1:500 (A3)


LEGEND

- BATTER EXTENTS MINIMAL OVERLAY
- BATTER EXTENTS ROAD LEVEL 2.8m
- BATTER EXTENTS ROAD LEVEL 3.1m



PRELIMINARY NOT FOR CONSTRUCTION				SCALE: A1 SHEET 1:250, A3 SHEET 1:500 0 2.5 5 10 15 20 25 m		INFRASTRUCTURE SERVICES COUNCIL OFFICES 70-90 STATION STREET, MULLUMBIMBY NSW 2482. PHONE 02 66267000 FAX 02 66843018 WEBSITE www.byron.nsw.gov.au				APPROVED DATE		PROJECT: PAVEMENT REHABILITATION AND FLOODWAY CONSTRUCTION GRAYS LANE TYAGARAH		PROJECT NUMBER: 2331	
												PLAN TITLE: ROAD WORKS PLAN		DRAWING NUMBER 2331-02	
C ORIGINAL ISSUE		D.M. J.F. 23.05.17												ISSUE	
AMENDMENT DETAILS		DRAWN CHECK DATE		# USE FIGURED DIMENSIONS ONLY. DO NOT SCALE.										c	

ACAD FILE No:

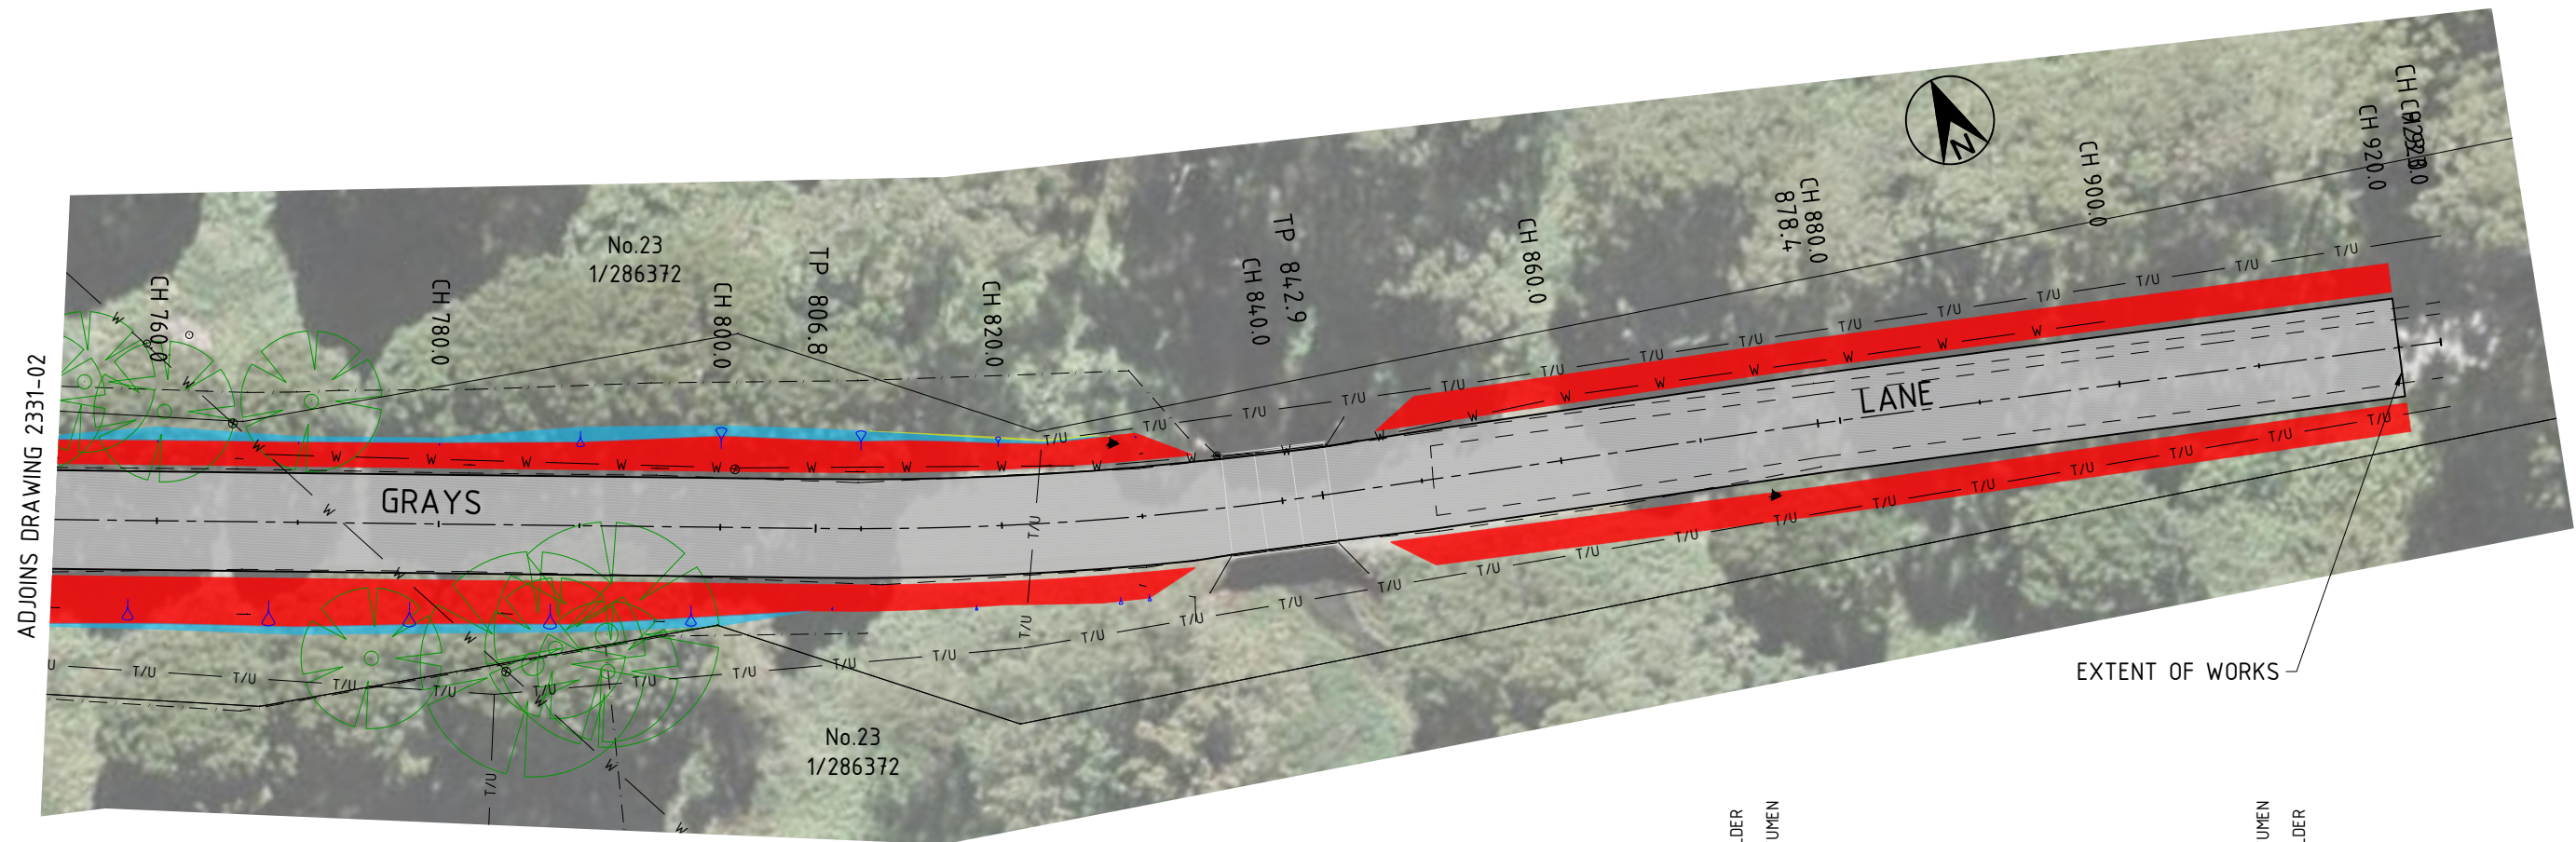

LEGEND

BATTER EXTENTS MINIMAL OVERLAY




BATTER EXTENTS ROAD LEVEL 2.8m

BATTER EXTENTS ROAD LEVEL 3.1m



ROAD WORKS PLAN

SCALE 1:500 (A3)

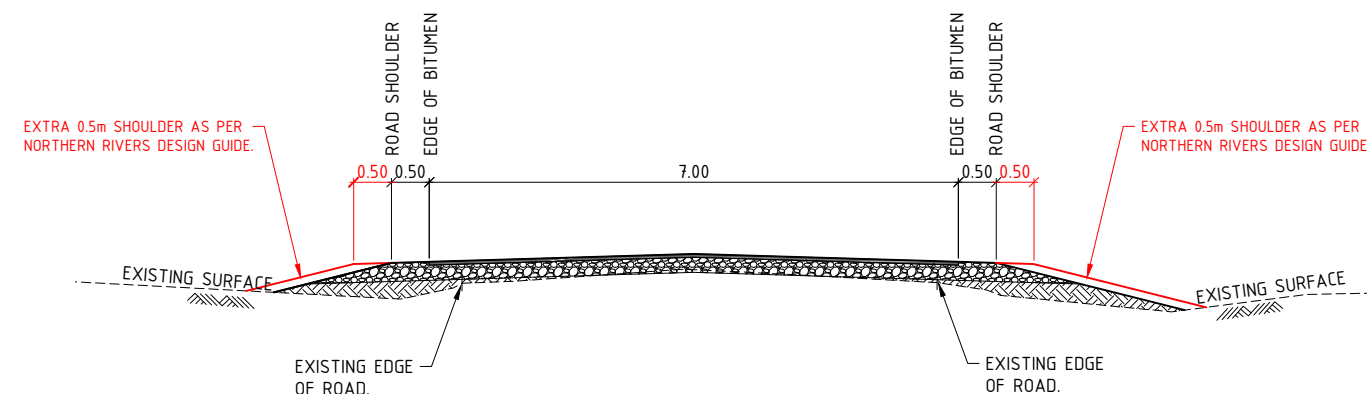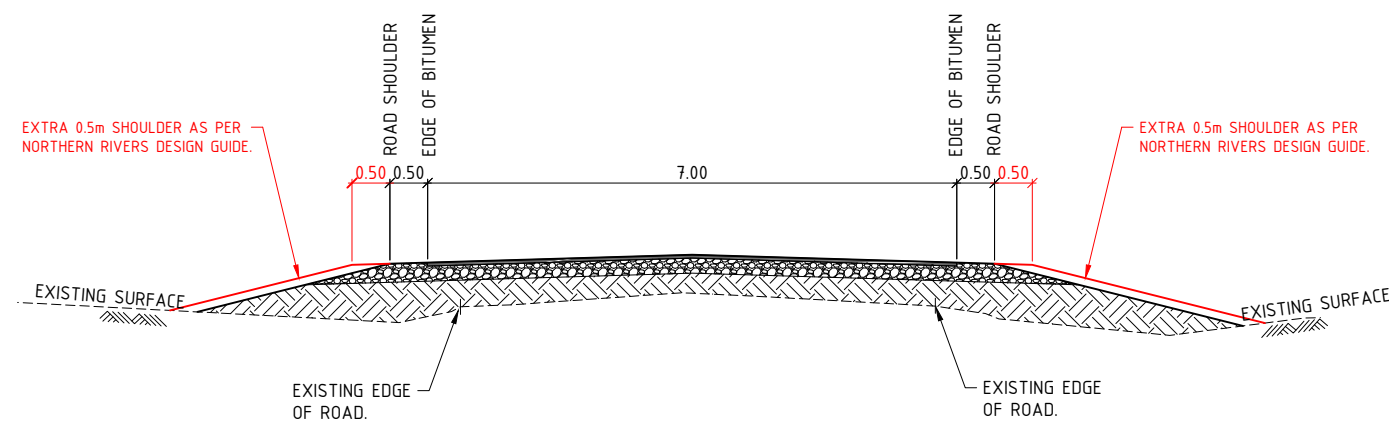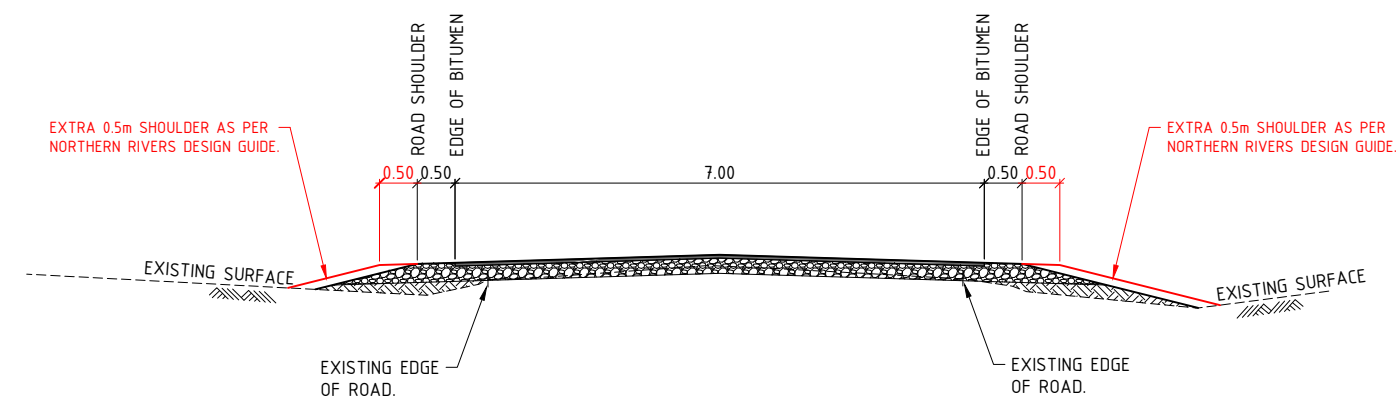

PRELIMINARY
NOT FOR CONSTRUCTION

SCALE: A1 SHEET 1:250, A3 SHEET 1:500

0 2.5 5 10 15 20 25 m

SCALE: A1 SHEET 1:50, A3 SHEET 1:100

0 0.5 1 2 3 4 5 m

USE FIGURED DIMENSIONS ONLY. DO NOT SCALE.

INFRASTRUCTURE SERVICES

COUNCIL OFFICES
70-90 STATION STREET,
MULLUMBIMBY NSW 2482.

PHONE 02 66267000

FAX 02 66843018

WEBSITE www.byron.nsw.gov.au



APPROVED DATE

DESIGNED D.M. 23.05.17

DRAWN D.M. 23.05.17

CHECKED J.F. 23.05.17

HORIZONTAL DATUM ISG

VERTICAL DATUM AHD

PROJECT: **PAVEMENT REHABILITATION AND
FLOODWAY CONSTRUCTION
GRAYS LANE TYAGARAH**

PLAN TITLE: **ROAD WORKS PLAN**

PROJECT NUMBER:
2331

DRAWING NUMBER

2331-03

ISSUE

c

ACAD FILE No: