REV DATE AMENDMENT 28.09.20

28.10.20 SPEAKER/NOISE, ADDITIONAL STAFF PARKING

SOURCE PLAN: http://maps.au.nearmap.com/ - Accessed 28.09.20





ABN: 86 220 045 469

PLAN 3: SITE LAYOUT (DETAIL)


CLIENT: METROPOLIS STUDIOS PTY LTD **LOCATION:** LOT 1 DP1077265 1390 HINTERLAND WAY

BANGALOW NSW DATE: 28.10.20 REF: 200479 SCALE: 1:500 & A3 DRAWN: bk

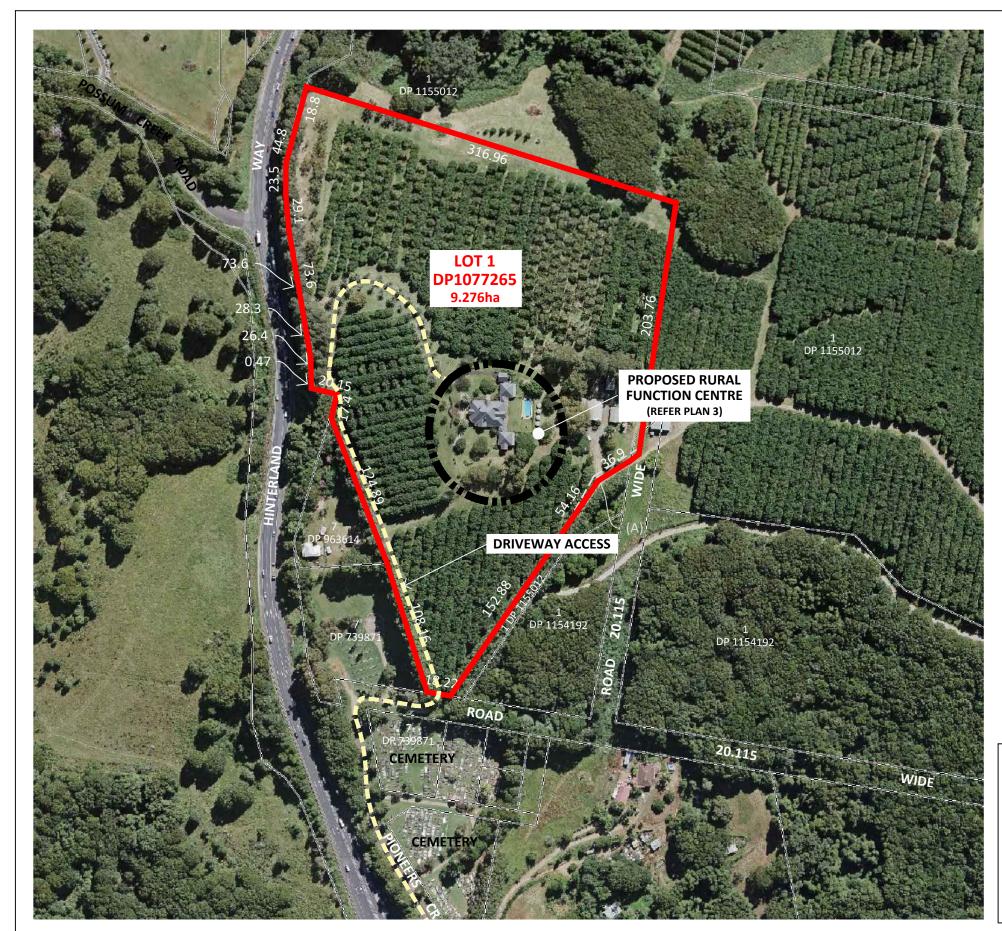

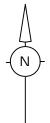

(A) RIGHT OF CARRIAGEWAY -**VARIABLE WIDTH**

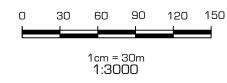

NOTE:

This preliminary layout has been completed in accordance with the instructions provided by Metropolis Studios Pty Ltd.

In this respect preliminary desktop data has been used to form this layout. The final layout is subject to the completion of a detailed survey & engineering plans. Accordingly, the conclusions reached within this report may be modified by the author upon the completion of the final design plans & site inspection. Newton Denny Chapelle accepts no responsibility for any loss or damage suffered, however so arising, to any person or corporation who may use or rely on this report.

REV DATE AMENDMENT

SOURCE PLAN: www.maps.six.nsw.gov.au - accessed 28.09.20

Newton Denny Chapelle Surveyors Planners Engineers Email: office@newtondennychapelle.com.au 31 Carrington St Lismore 2480 PH: 6622 1011 ABN: 86 220 045 469

PLAN 2: SITE LAYOUT (OVERVIEW) **CLIENT:** METROPOLIS STUDIOS PTY LTD

LOCATION: LOT 1 DP1077265 1390 HINTERLAND WAY BANGALOW NSW

DATE: 28.09.20 REF: 200479 SCALE: 1:3000 @ A3 DRAWN: bk