



BROKEN HEAD RESERVE ROAD SURVEY
NTS

NOTE: PROPERTY BOUNDARIES SHOWN ARE
TAKEN FROM BSC GIS RECORDS ONLY AND
SHOULD BE CONSIDERED APPROXIMATE.

<div>PRELIMINARY NOT FOR CONSTRUCTION</div>						<div>INFRASTRUCTURE SERVICES</div> <div>COUNCIL OFFICES 70-90 STATION STREET, MULLUMBIMBY NSW 2482. PHONE 02 66267000 FAX 02 66843018 WEBSITE www.byron.nsw.gov.au</div>		<div></div>		<div>APPROVED DATE</div> <table><tr><td>DESIGNED</td><td>-</td><td>-</td></tr><tr><td>DRAWN</td><td>J.B.</td><td>20.01.20</td></tr><tr><td>CHECKED</td><td>A.P.</td><td>20.01.20</td></tr><tr><td>HORIZONTAL DATUM</td><td colspan="2">MGA</td></tr><tr><td>VERTICAL DATUM</td><td colspan="2">AHD</td></tr></table>		DESIGNED	-	-	DRAWN	J.B.	20.01.20	CHECKED	A.P.	20.01.20	HORIZONTAL DATUM	MGA		VERTICAL DATUM	AHD		<div>PROJECT: BROKEN HEAD RESERVE ROAD, BROKEN HEAD</div> <div>PLAN TITLE: BROKEN HEAD RESERVE ROAD SURVEY</div>		<div>PROJECT NUMBER: 2772</div> <table><tr><td>DRAWING NUMBER</td><td>ISSUE</td></tr><tr><td>2772-S1</td><td>A</td></tr></table>		DRAWING NUMBER	ISSUE	2772-S1	A
DESIGNED	-	-																																
DRAWN	J.B.	20.01.20																																
CHECKED	A.P.	20.01.20																																
HORIZONTAL DATUM	MGA																																	
VERTICAL DATUM	AHD																																	
DRAWING NUMBER	ISSUE																																	
2772-S1	A																																	
A	ORIGINAL ISSUE	J.B.	A.P.	20.01.20																														
ISSUE	AMENDMENT DETAILS	DRAWN	CHECK	DATE	# USE FIGURED DIMENSIONS ONLY. DO NOT SCALE.																													

ACAD FILE No:



CONTINUED ON DRAWING 2772-S3

BROKEN HEAD RESERVE ROAD SURVEY

1:400 (A3)

NOTE: PROPERTY BOUNDARIES SHOWN ARE
TAKEN FROM BSC GIS RECORDS ONLY AND
SHOULD BE CONSIDERED APPROXIMATE.

LEGEND

- — — — — PROPERTY BOUNDARY
- E/O — — — — — OVERHEAD POWER
- POWER / TELECOMMUNICATIONS POLE
- Y — Y — Y — TOP OF BANK
- — — — — BOTTOM OF BANK
- ~~~~~ EDGE OF VEGETATION
- 146 PROPERTY STREET NUMBER
- EXISTING SIGN
- - - - - FENCE
- SEALED ROAD

PRELIMINARY
NOT FOR CONSTRUCTION

SCALE: A1 SHEET 1:200, A3 SHEET 1:400
0 2 4 8 12 16 20 m

INFRASTRUCTURE SERVICES
COUNCIL OFFICES
70-90 STATION STREET,
MULLUMBIMBY NSW 2482.
PHONE 02 66267000
FAX 02 66843018
WEBSITE www.byron.nsw.gov.au



APPROVED DATE

DESIGNED	-	-
DRAWN	J.B.	20.01.20
CHECKED	A.P.	20.01.20
HORIZONTAL DATUM	MGA	
VERTICAL DATUM	AHD	

PROJECT:
**BROKEN HEAD RESERVE ROAD,
BROKEN HEAD**

PLAN TITLE:
**BROKEN HEAD RESERVE
ROAD SURVEY**

PROJECT NUMBER:
2772

DRAWING NUMBER
2772-S2


ISSUE
A

A	ORIGINAL ISSUE	J.B.	A.P.	20.01.20
ISSUE	AMENDMENT DETAILS	DRAWN	CHECK	DATE

USE FIGURED DIMENSIONS ONLY. DO NOT SCALE.

ACAD FILE No:

CONTINUED ON DRAWING 2772-S2

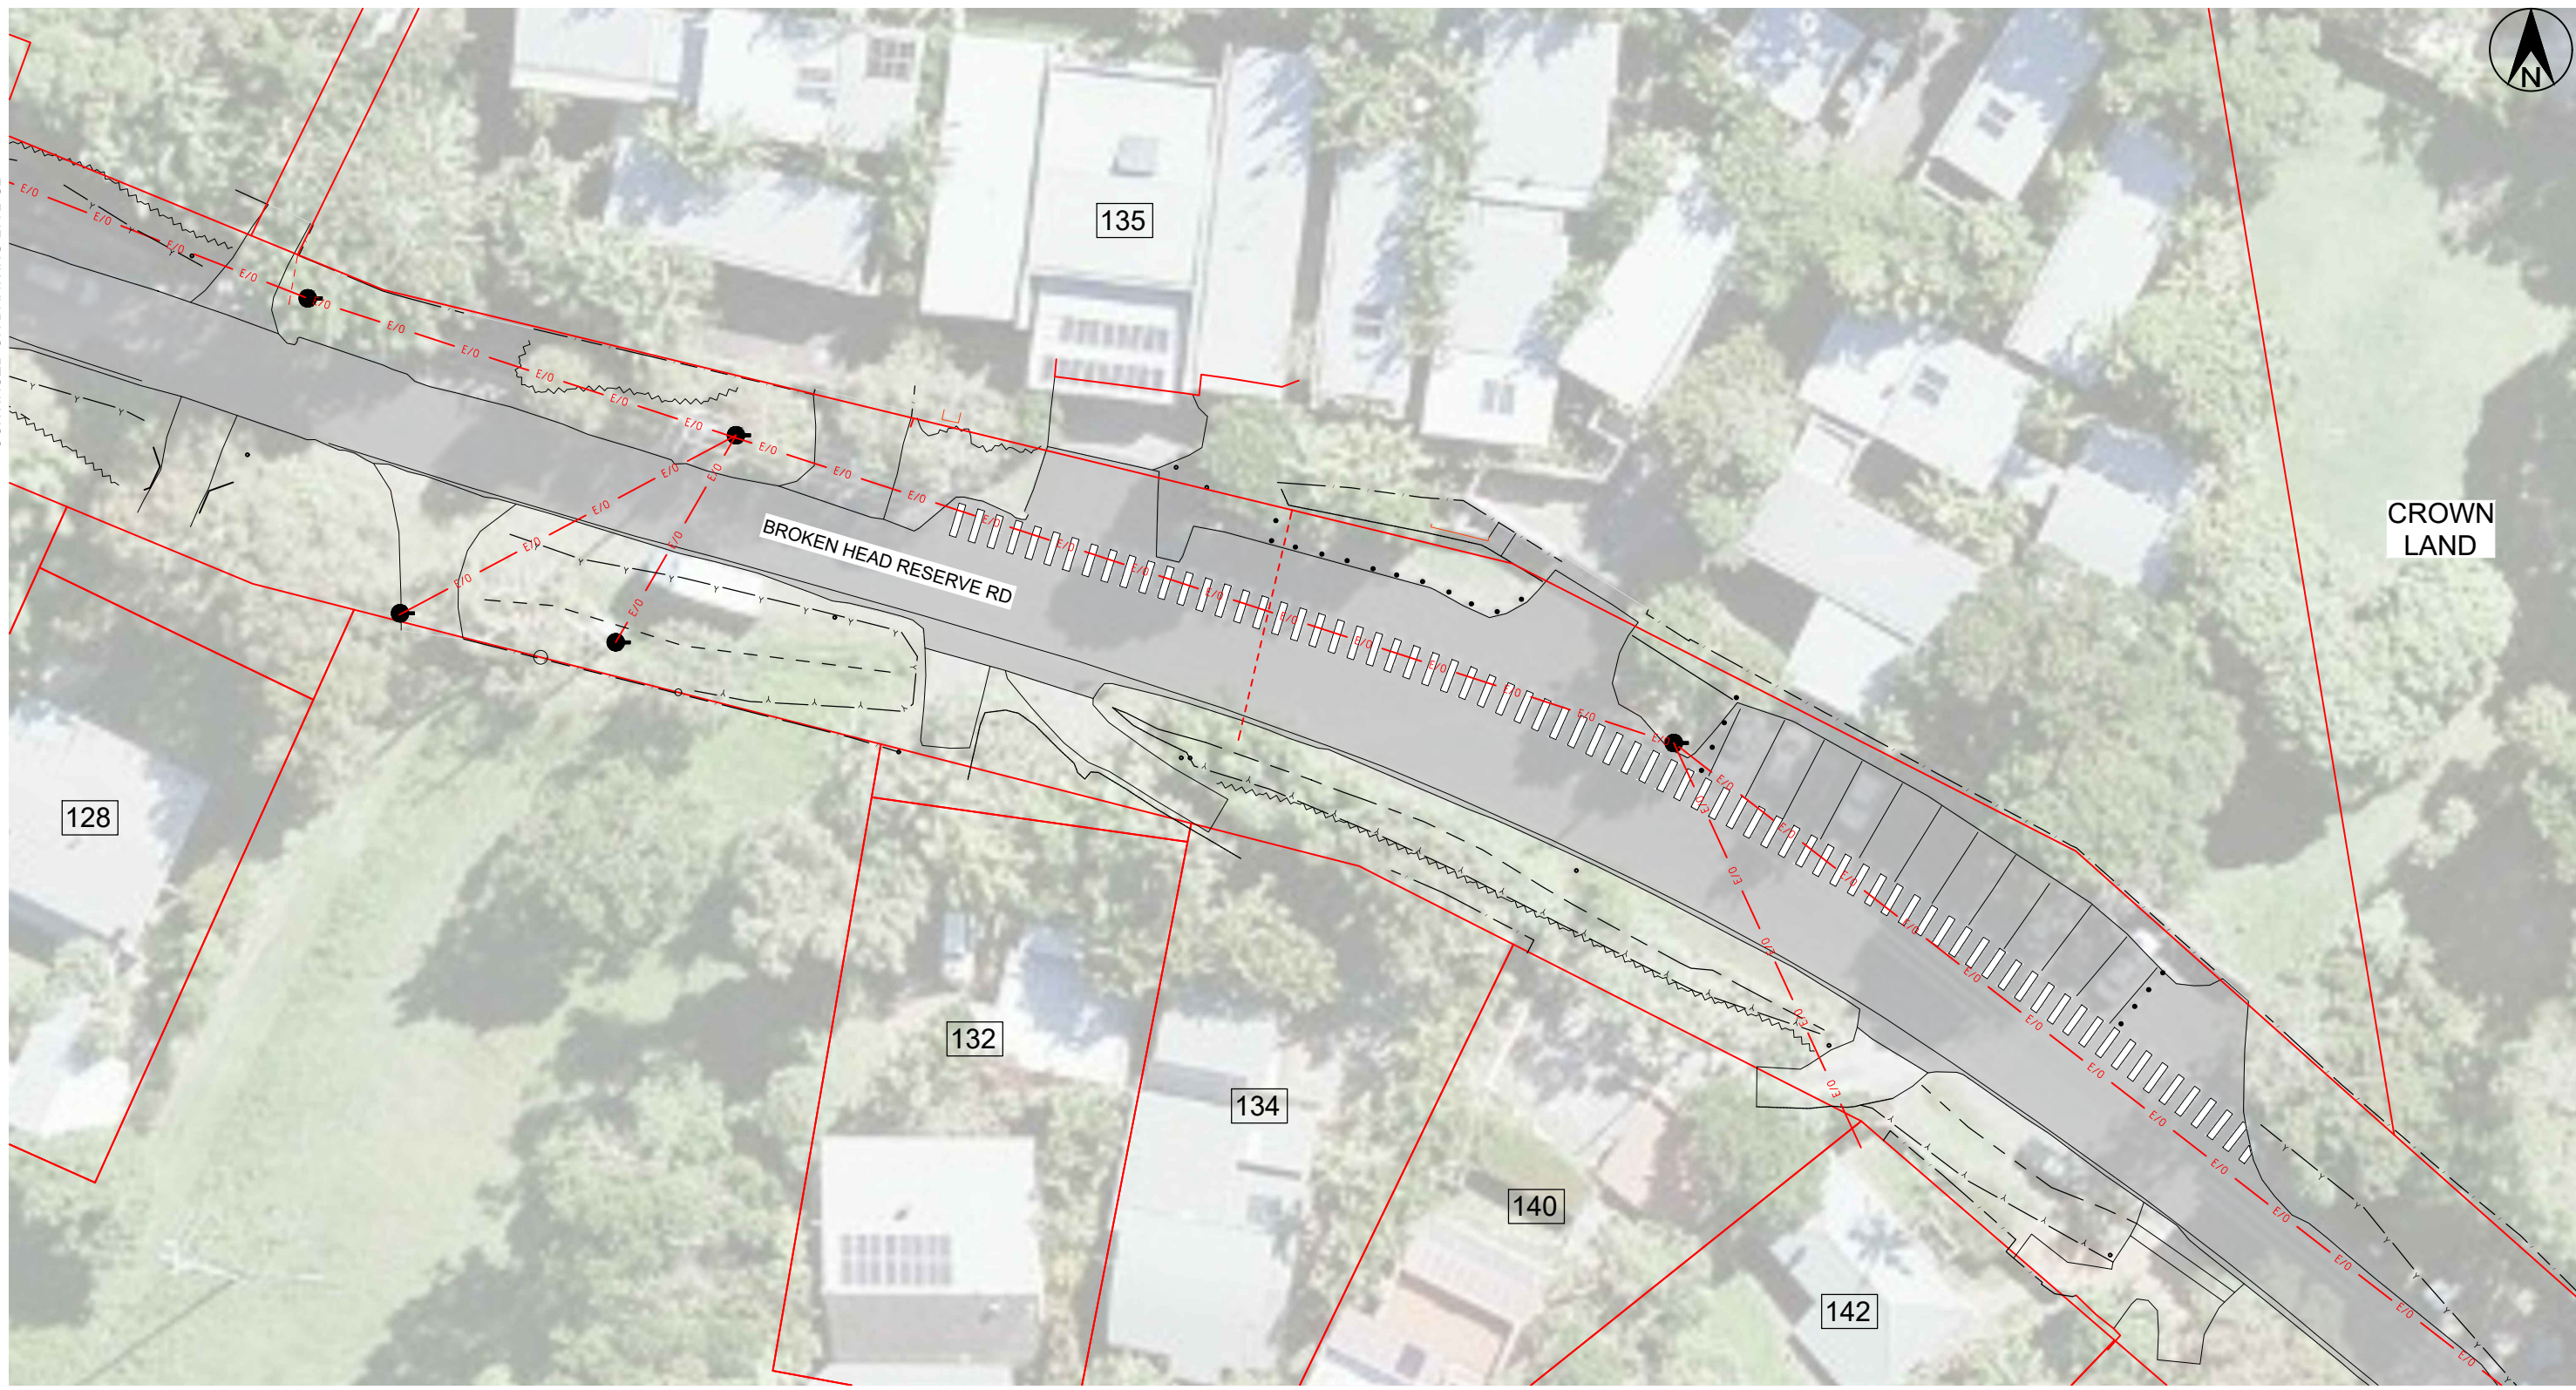

CONTINUED ON DRAWING 2772-S4

BROKEN HEAD RESERVE ROAD SURVEY

1:400 (A3)

NOTE: PROPERTY BOUNDARIES SHOWN ARE
TAKEN FROM BSC GIS RECORDS ONLY AND
SHOULD BE CONSIDERED APPROXIMATE.


LEGEND

- — — — — PROPERTY BOUNDARY
- E/O — OVERHEAD POWER
- POWER / TELECOMMUNICATIONS POLE
- / - / - / - / - FENCE
- SEALED ROAD
- ~~~~~ EDGE OF VEGETATION
- 146 PROPERTY STREET NUMBER
- EXISTING SIGN
- — — — — TOP OF BANK
- - - - - BOTTOM OF BANK

**PRELIMINARY
NOT FOR CONSTRUCTION**

A	ORIGINAL ISSUE	J.B.	A.P.	20.01.20
ISSUE	AMENDMENT DETAILS	DRAWN	CHECK	DATE

ACAD FILE No:

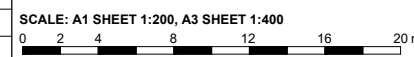

SCALE: A1 SHEET 1:200, A3 SHEET 1:400
USE FIGURED DIMENSIONS ONLY. DO NOT SCALE.

INFRASTRUCTURE SERVICES
COUNCIL OFFICES
70-90 STATION STREET,
MULLUMBIMBY NSW 2482.
PHONE 02 66267000
FAX 02 66843018
WEBSITE www.byron.nsw.gov.au



APPROVED	DATE
DESIGNED	-
DRAWN	J.B. 20.01.20
CHECKED	A.P. 20.01.20
HORIZONTAL DATUM	MGA
VERTICAL DATUM	AHD

PROJECT:
**BROKEN HEAD RESERVE ROAD,
BROKEN HEAD**

PLAN TITLE:
**BROKEN HEAD RESERVE
ROAD SURVEY**

PROJECT NUMBER:	2772
DRAWING NUMBER	2772-S3
ISSUE	A




LEGEND

	PROPERTY BOUNDARY
	OVERHEAD POWER
	POWER / TELECOMMUNICATIONS POLE
	FENCE
	EDGE OF VEGETATION
	PROPERTY STREET NUMBER
	EXISTING SIGN
	TOP OF BANK
	BOTTOM OF BANK
	SEALED ROAD

BROKEN HEAD RESERVE ROAD SURVEY
1:400 (A3)

NOTE: PROPERTY BOUNDARIES SHOWN ARE
TAKEN FROM BSC GIS RECORDS ONLY AND
SHOULD BE CONSIDERED APPROXIMATE.

<div>PRELIMINARY NOT FOR CONSTRUCTION</div>				<div>SCALE: A1 SHEET 1:200, A3 SHEET 1:400</div> <div><div></div><div>0248121620m</div></div>				<div>INFRASTRUCTURE SERVICES</div> <div>COUNCIL OFFICES 70-90 STATION STREET, MULLUMBIMBY NSW 2482.</div> <div>PHONE 02 66267000 FAX 02 66843018 WEBSITE www.byron.nsw.gov.au</div>				<div></div>				<div>APPROVED DATE</div> <table><tr><td>DESIGNED</td><td>-</td><td>-</td></tr><tr><td>DRAWN</td><td>J.B.</td><td>20.01.20</td></tr><tr><td>CHECKED</td><td>A.P.</td><td>20.01.20</td></tr><tr><td colspan="2">HORIZONTAL DATUM</td><td>MGA</td></tr><tr><td colspan="2">VERTICAL DATUM</td><td>AHD</td></tr></table>				DESIGNED	-	-	DRAWN	J.B.	20.01.20	CHECKED	A.P.	20.01.20	HORIZONTAL DATUM		MGA	VERTICAL DATUM		AHD	<div>PROJECT: BROKEN HEAD RESERVE ROAD, BROKEN HEAD</div>				<div>PROJECT NUMBER: 2772</div>			
DESIGNED	-	-	
DRAWN	J.B.	20.01.20	
CHECKED	A.P.	20.01.20	
HORIZONTAL DATUM		MGA	
VERTICAL DATUM		AHD	
<div>A ORIGINAL ISSUE</div>				<div>J.B. A.P. 20.01.20</div>				<div># USE FIGURED DIMENSIONS ONLY. DO NOT SCALE.</div>				<div>PLAN TITLE: BROKEN HEAD RESERVE ROAD SURVEY</div>				<div>DRAWING NUMBER 2772-S4</div>		<div>ISSUE A</div>																								
<div>ISSUE AMENDMENT DETAILS</div>				<div>DRAWN CHECK DATE</div>																																						

ACAD FILE No: