


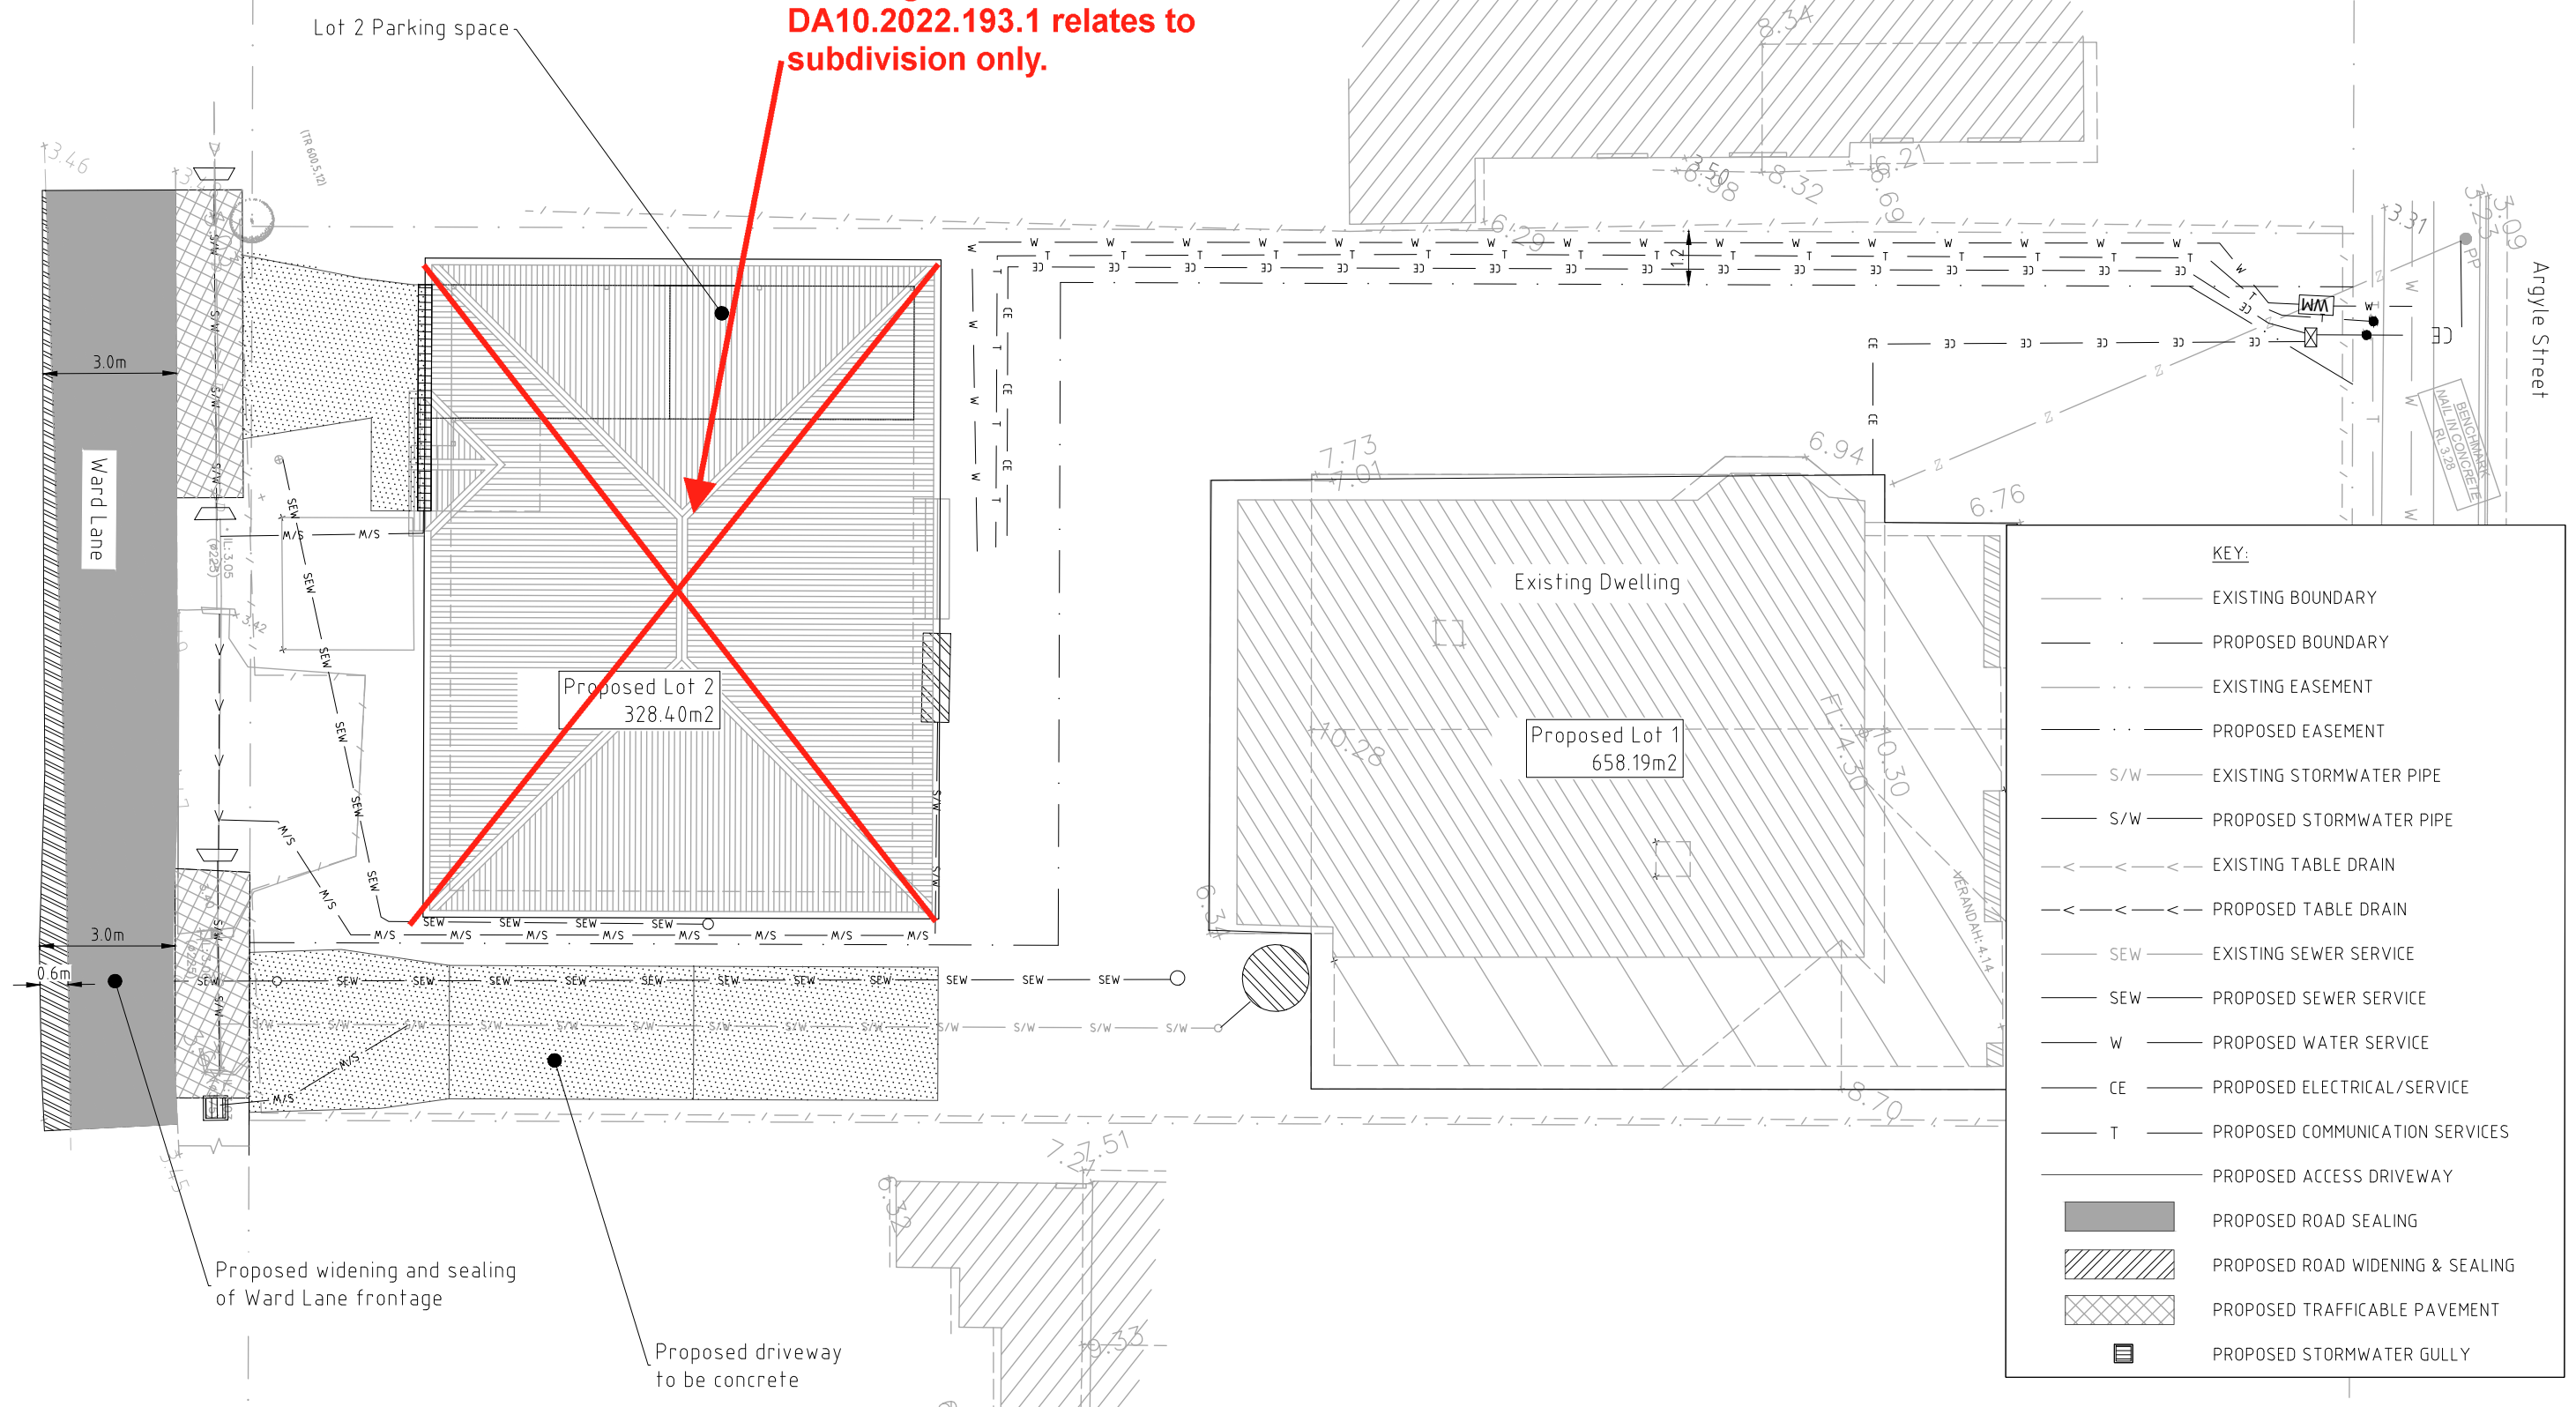

**Dwelling indicative.  
DA10.2022.193.1 relates to  
subdivision only.**



REV	REVISION DESCRIPTION	BY	DATE
A	FOR INFORMATION	AE	24/02/2022
B	DRAWING AMENDED	AE	07/09/2022
C	DRAWING AMENDED	AE	07/11/2022
D	DRAWING AMENDED	AE	22/11/2022

THIS DRAWING IS CONFIDENTIAL AND IS THE PROPERTY OF GREG ALDERSON AND ASSOCIATES. IT MUST NOT BE DISCLOSED TO A THIRD PARTY, REPRODUCED, COPIED, OR LENT WITHOUT THE WRITTEN CONSENT OF THE PROPRIETOR.

DO NOT SCALE DRAWINGS, USE FIGURED DIMENSIONS

REFER COVER SHEET FOR NOTES UNLESS NOTED OTHERWISE

**GREG ALDERSON & ASSOCIATES**  
 ABN 58 594 160 789  
 43 Main Street CLUNES NSW 2480  
 Ph: 02 6629 1552  
 E: office@aldersonassociates.com.au  
 Web: aldersonassociates.com.au

Client:  
JAMES LAWLISS

Site address:  
11 ARGYLE STREET  
MULLUMBIMBY NSW 24-82

Title:  
COMBINED SERVICES PLAN


Project:  
PROPOSED SUBDIVISION

FOR INFORMATION			
Drawn: SA	Scale: 1:150	Checked:	Date: 22/11/2022
Checked: AE	Original Size: A3	No. in set: 02 of 13	Revision: D
Job Number: 22316	Drawing Number: 22316-CIV-DA-02		



Approximate

**Dwelling indicative.  
DA10.2022.193.1 relates to  
subdivision only.**

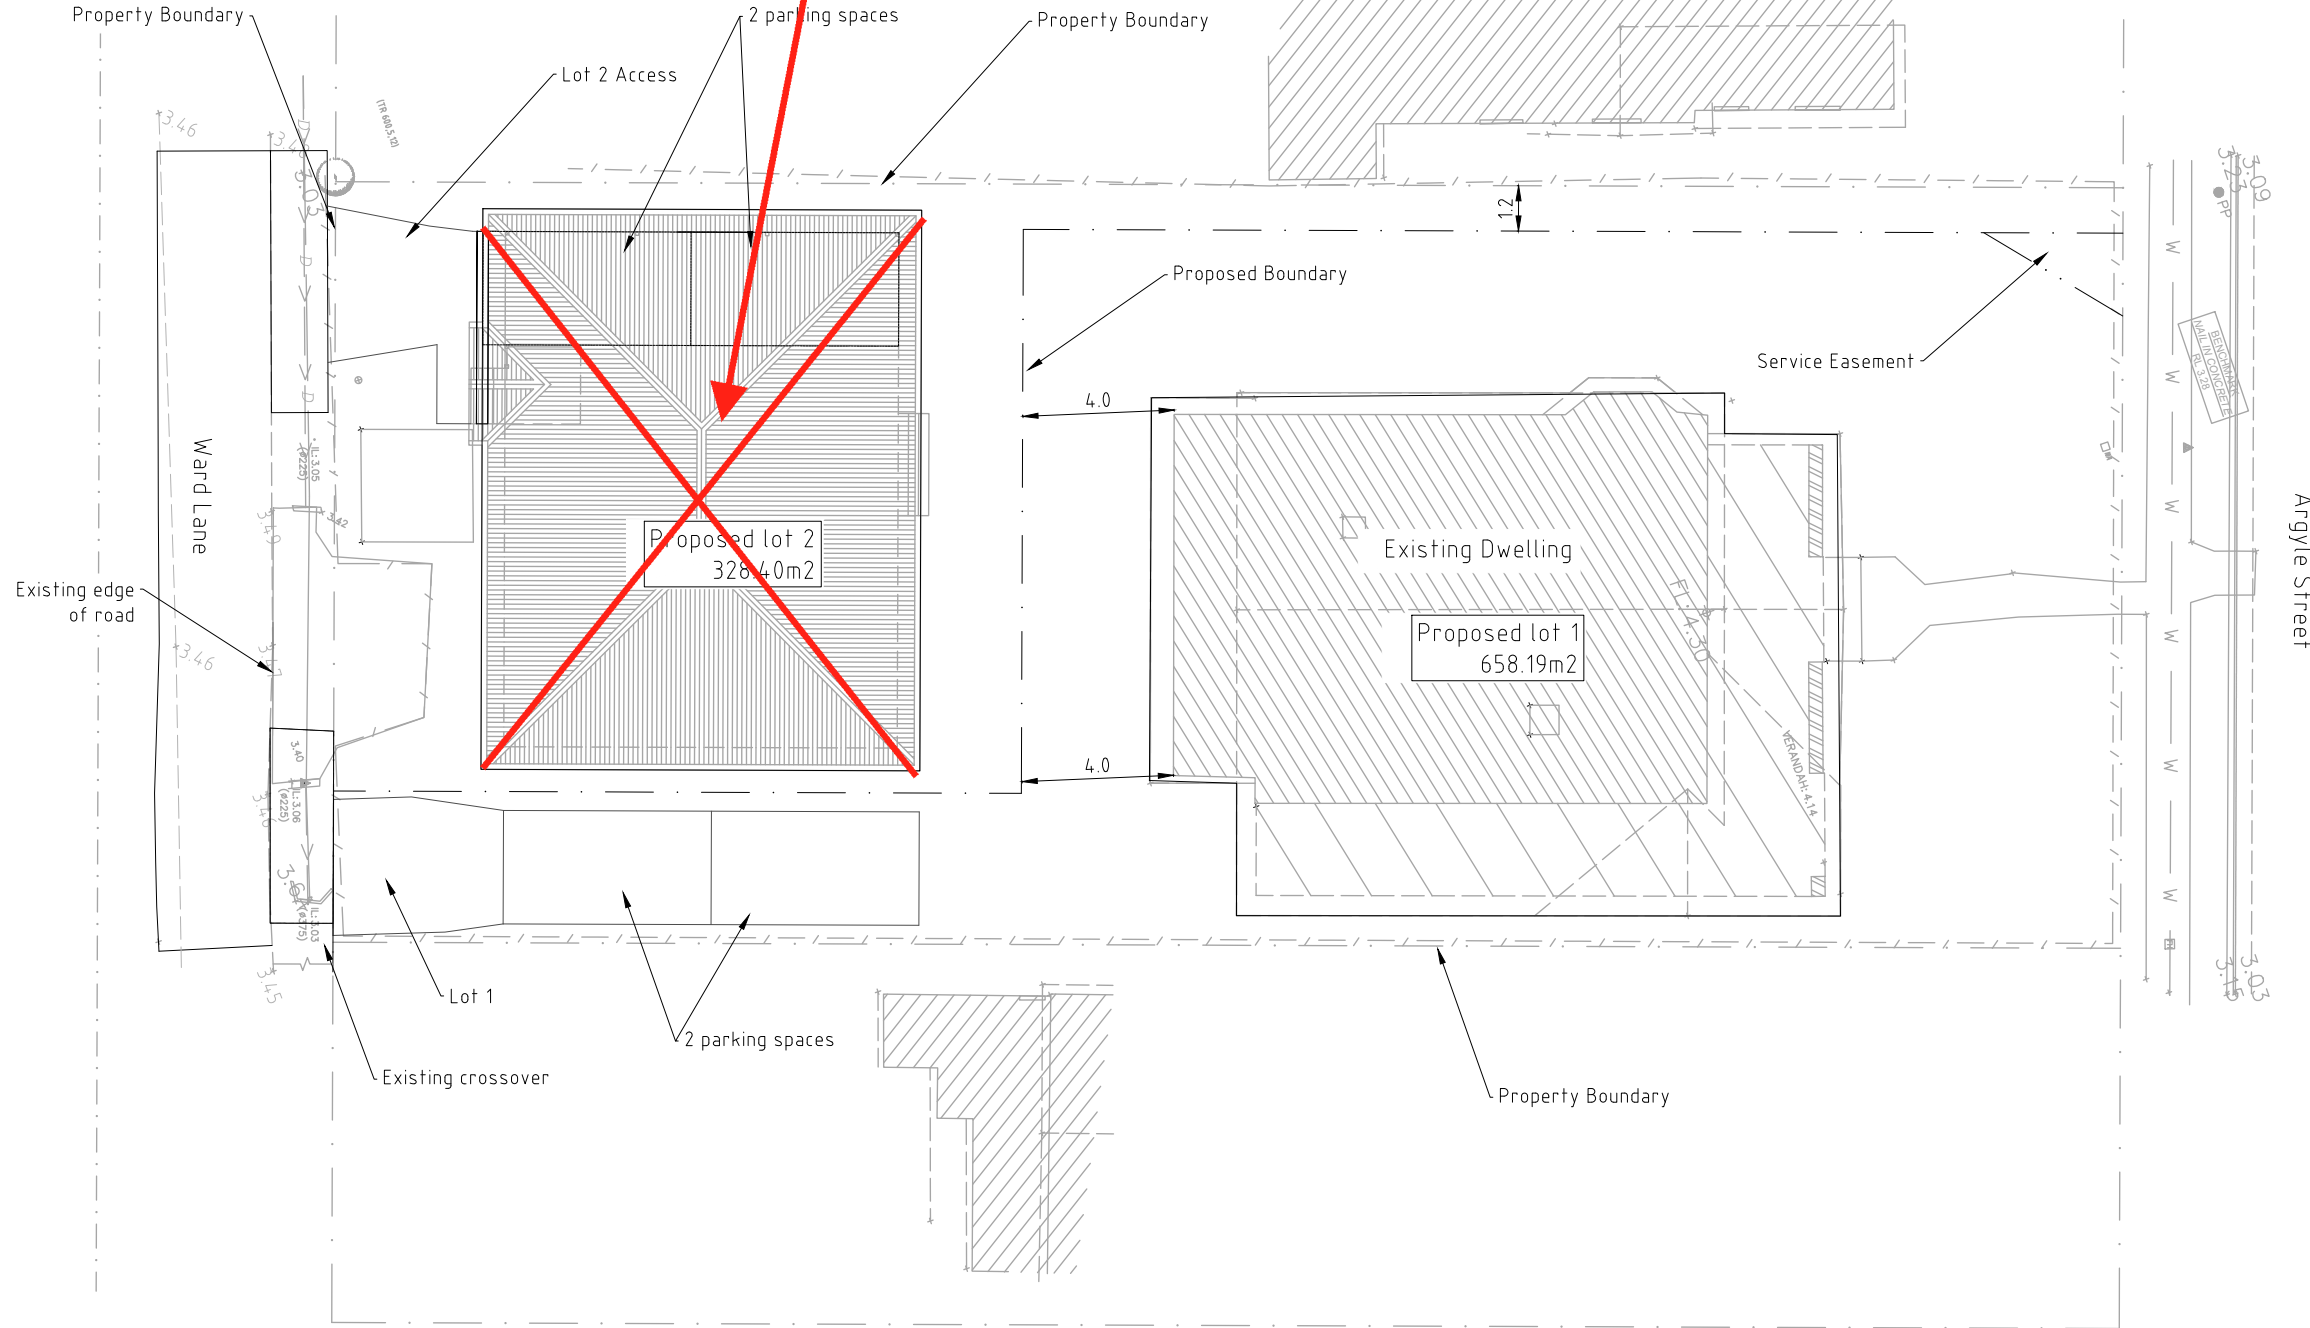

KEY:	
	EXISTING BOUNDARY
	PROPOSED BOUNDARY
	PROPOSED EASEMENT

REV	REVISION DESCRIPTION	BY	DATE
A	FOR INFORMATION	AE	24/02/2022
B	DRAWING AMENDED	AE	07/09/2022
C	DRAWING AMENDED	AE	07/11/2022
D	DRAWING AMENDED	AE	22/11/2022

THIS DRAWING IS CONFIDENTIAL AND IS THE PROPERTY OF GREG ALDERSON AND ASSOCIATES. IT MUST NOT BE DISCLOSED TO A THIRD PARTY, REPRODUCED, COPIED, OR LENT WITHOUT THE WRITTEN CONSENT OF THE PROPRIETOR.

DO NOT SCALE DRAWINGS, USE FIGURED DIMENSIONS

REFER COVER SHEET FOR NOTES UNLESS NOTED OTHERWISE

**GREG ALDERSON & ASSOCIATES**  
 ABN 58 594 160 789  
 43 Main Street CLUNES NSW 2480  
 Ph: 02 6629 1552  
 E: office@aldersonassociates.com.au  
 Web: aldersonassociates.com.au



Client:  
JAMES LAWLISS

Site address:  
11 ARGYLE STREET  
MULLUMBIMBY NSW 2482



Title:  
STRATA LAYOUT

Project:  
PROPOSED SUBDIVISION

FOR INFORMATION				
Drawn: SA	Scale: 1:200	Checked: AE	No. in set: 03 of 13	Date: 22/11/2022
Job Number: 22316	Drawing Number: 22316-CIV-DA-03	Revision: D		

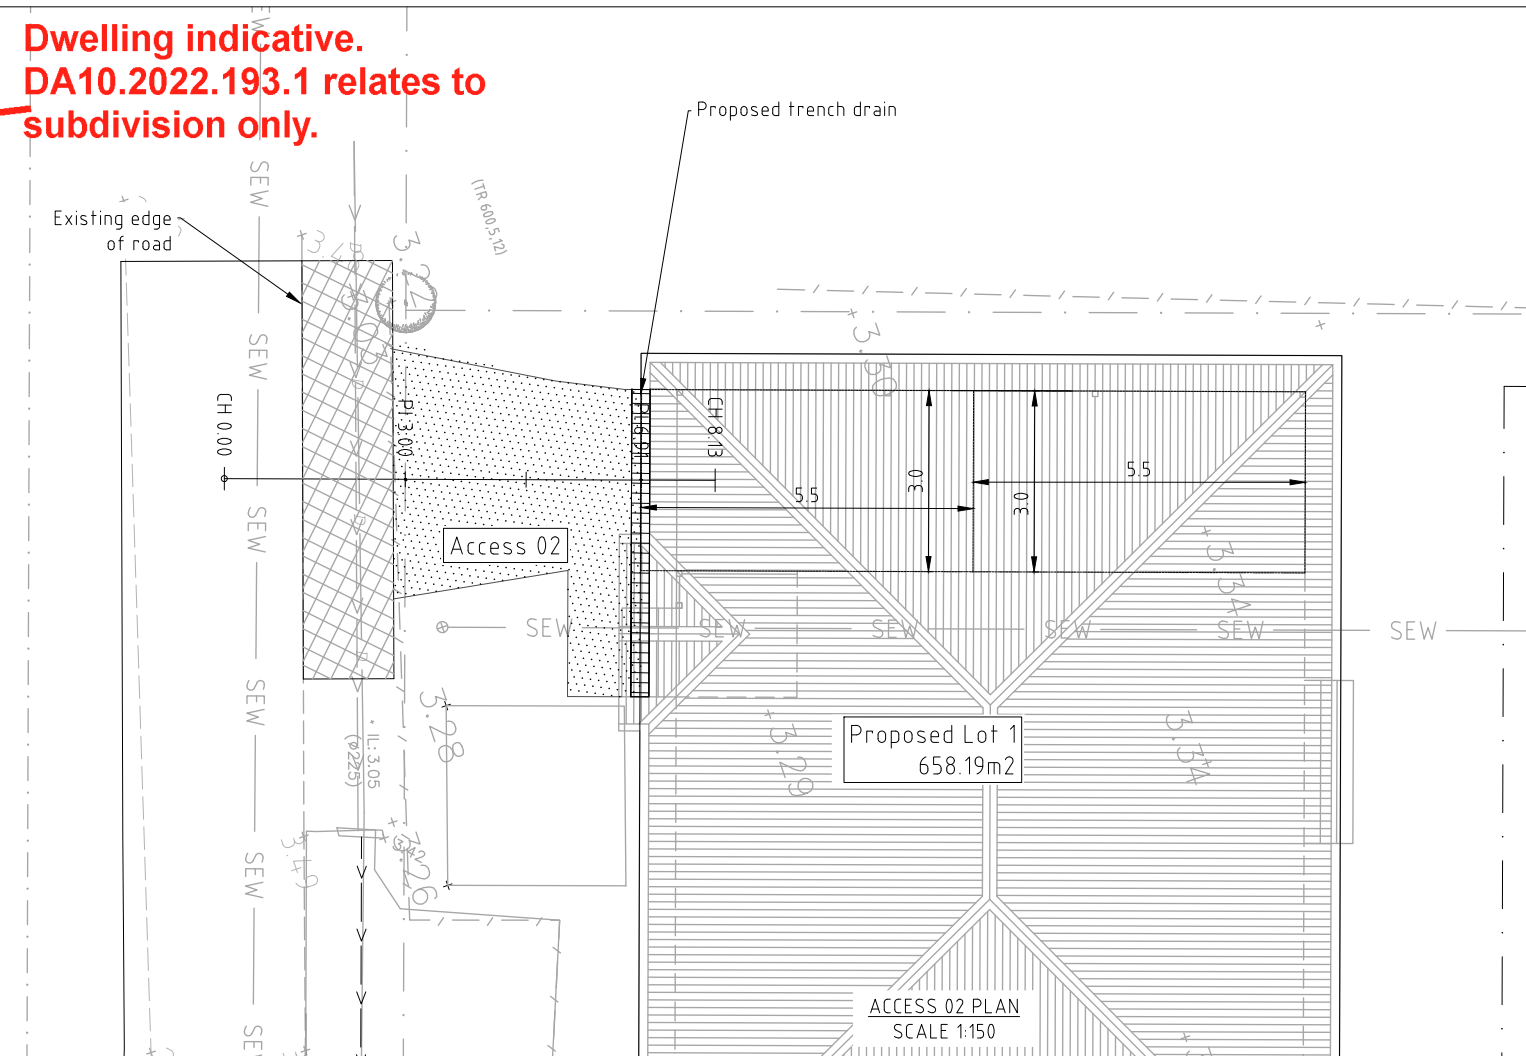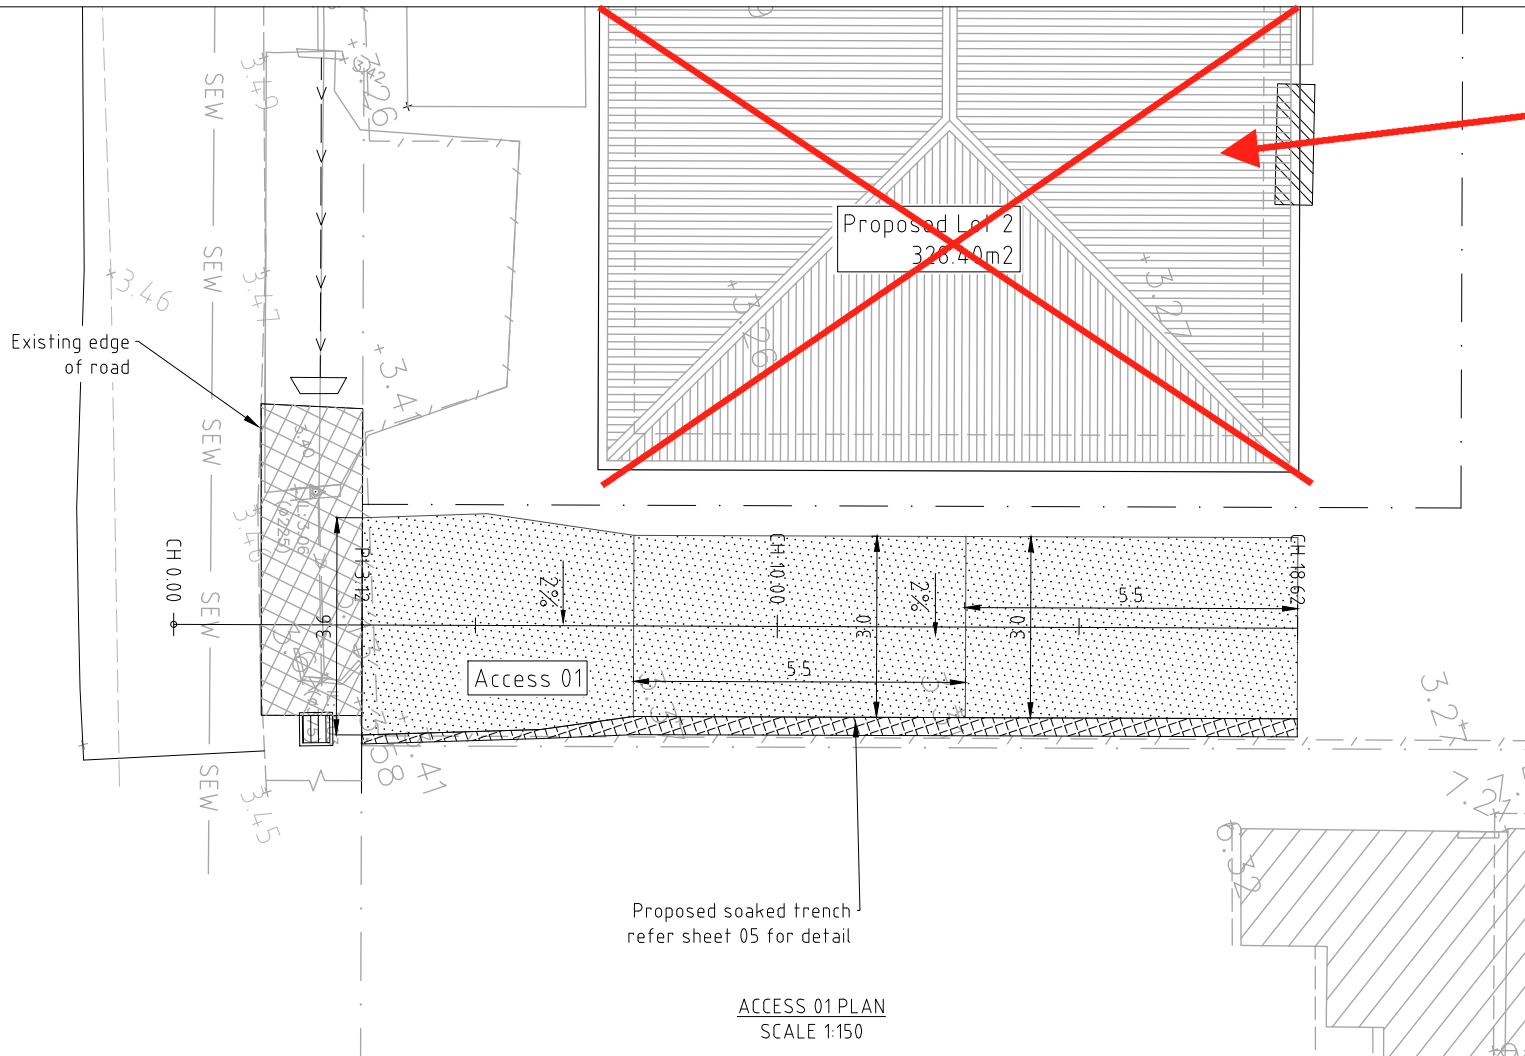

Dwelling indicative.  
DA10.2022.193.1 relates to  
subdivision only.

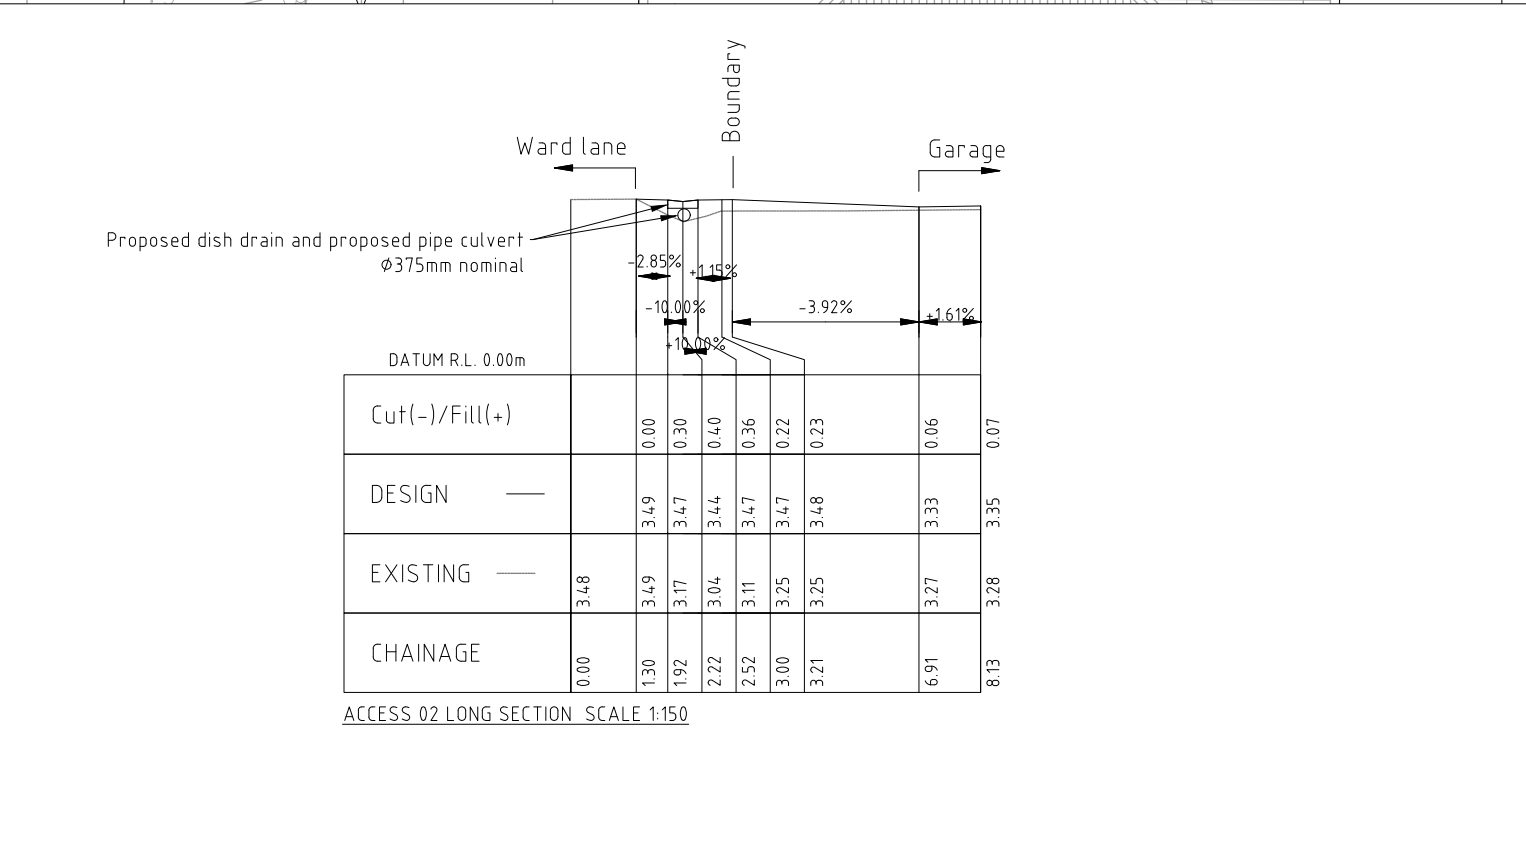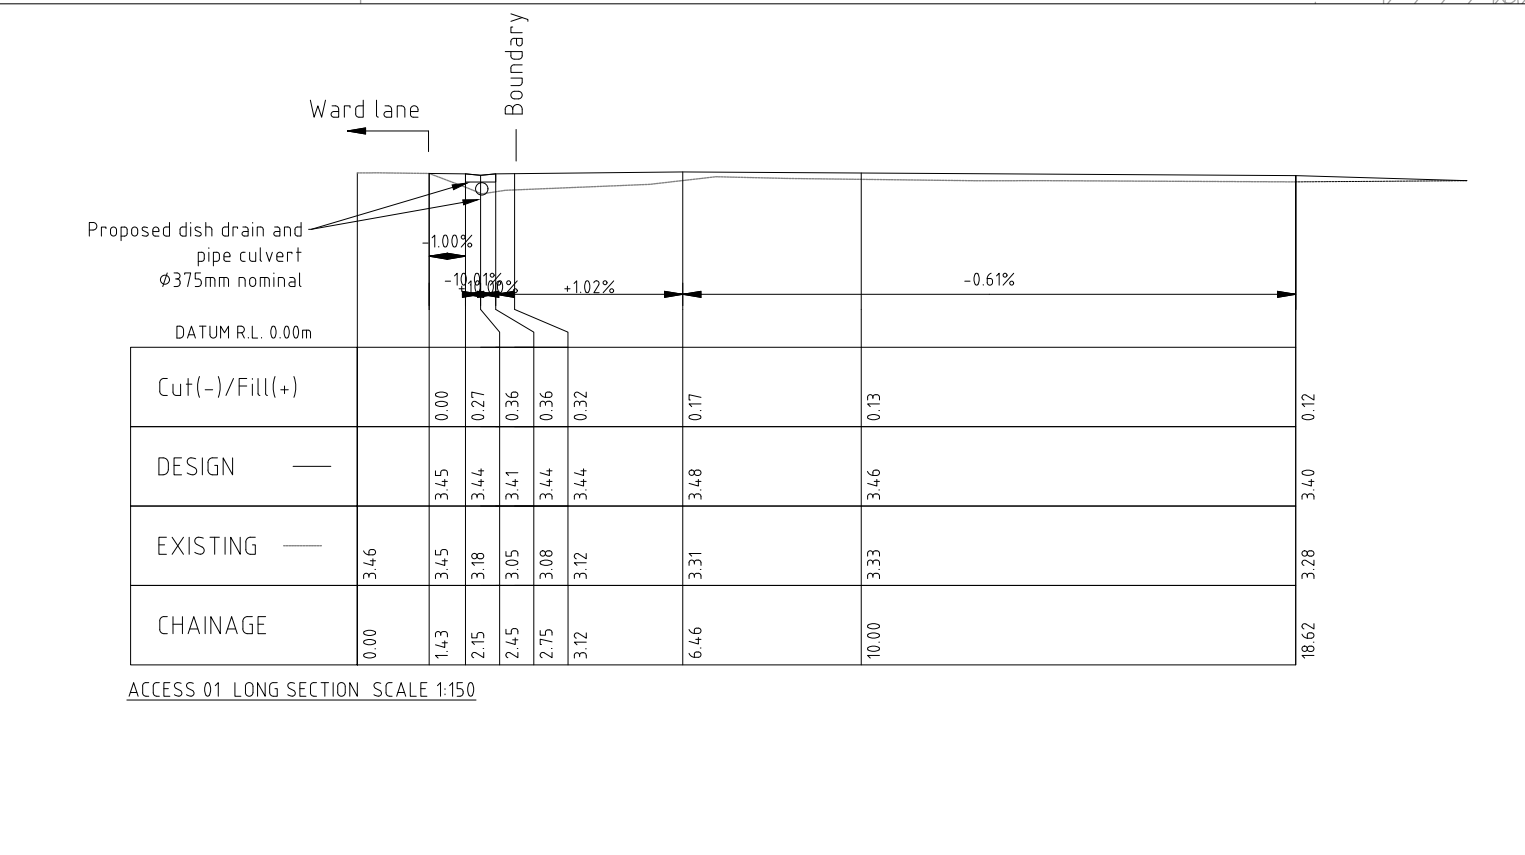

REV	REVISION DESCRIPTION	BY	DATE
A	FOR INFORMATION	AE	24/02/2022
B	DRAWING AMENDED	AE	07/09/2022
C	DRAWING AMENDED	AE	07/11/2022
D	DRAWING AMENDED	AE	22/11/2022

THIS DRAWING IS CONFIDENTIAL AND IS THE PROPERTY OF GREG ALDERSON AND ASSOCIATES. IT MUST NOT BE DISCLOSED TO A THIRD PARTY, REPRODUCED, COPIED, OR LENT WITHOUT THE WRITTEN CONSENT OF THE PROPRIETOR.

DO NOT SCALE DRAWINGS, USE FIGURED DIMENSIONS

REFER COVER SHEET FOR NOTES UNLESS NOTED OTHERWISE

**GREG ALDERSON & ASSOCIATES**  
 ABN 58 594 160 789  
 43 Main Street CLUNES NSW 2480  
 Ph: 02 6629 1552  
 E: office@aldersonassociates.com.au  
 Web: aldersonassociates.com.au

Client:  
JAMES LAWLISS

Site address:  
11 ARGYLE STREET  
MULLUMBIMBY NSW 2482


Title:  
DRIVEWAY CONCEPT PLAN &  
LONG SECTION

Project:  
PROPOSED SUBDIVISION





FOR INFORMATION			
Drawn: SA	Scale: AS SHOWN	Checked:	Date: 22/11/2022
Checked: AE	Original Size: A3	No. in set: 04 of 13	Revision: D
Job Number: 22316	Drawing Number: 22316-CIV-DA-04		



**Dwelling indicative.  
DA10.2022.193.1 relates to  
subdivision only.**

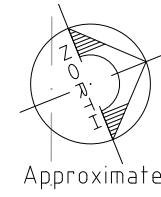

Approximate

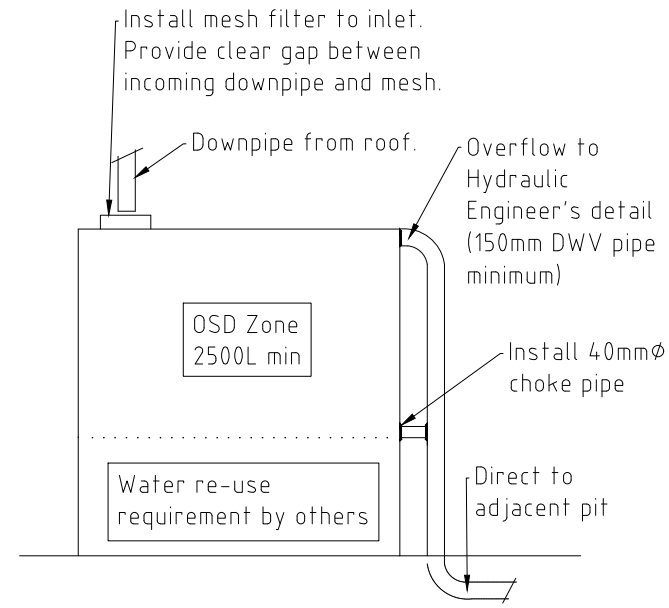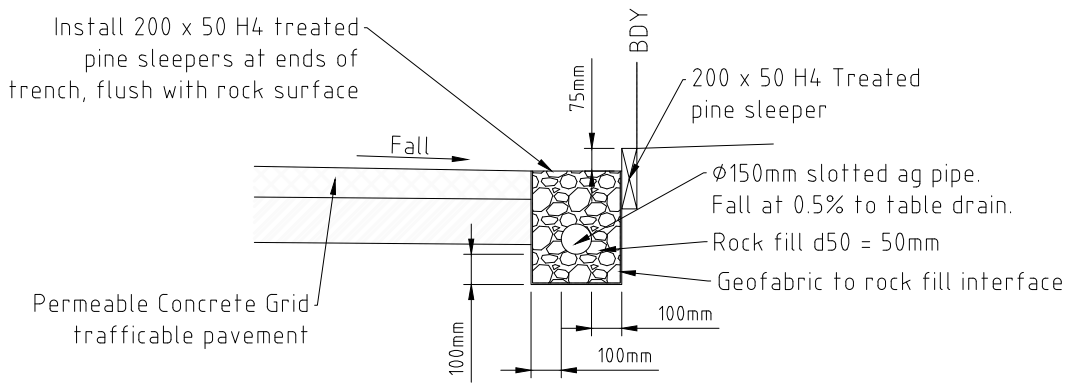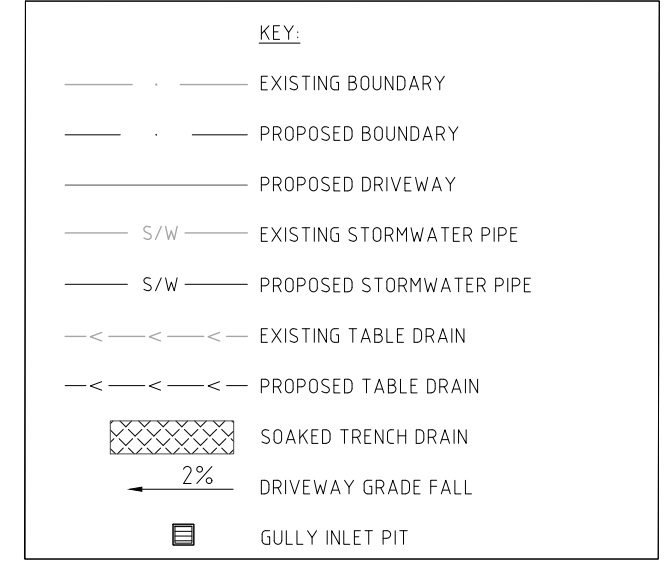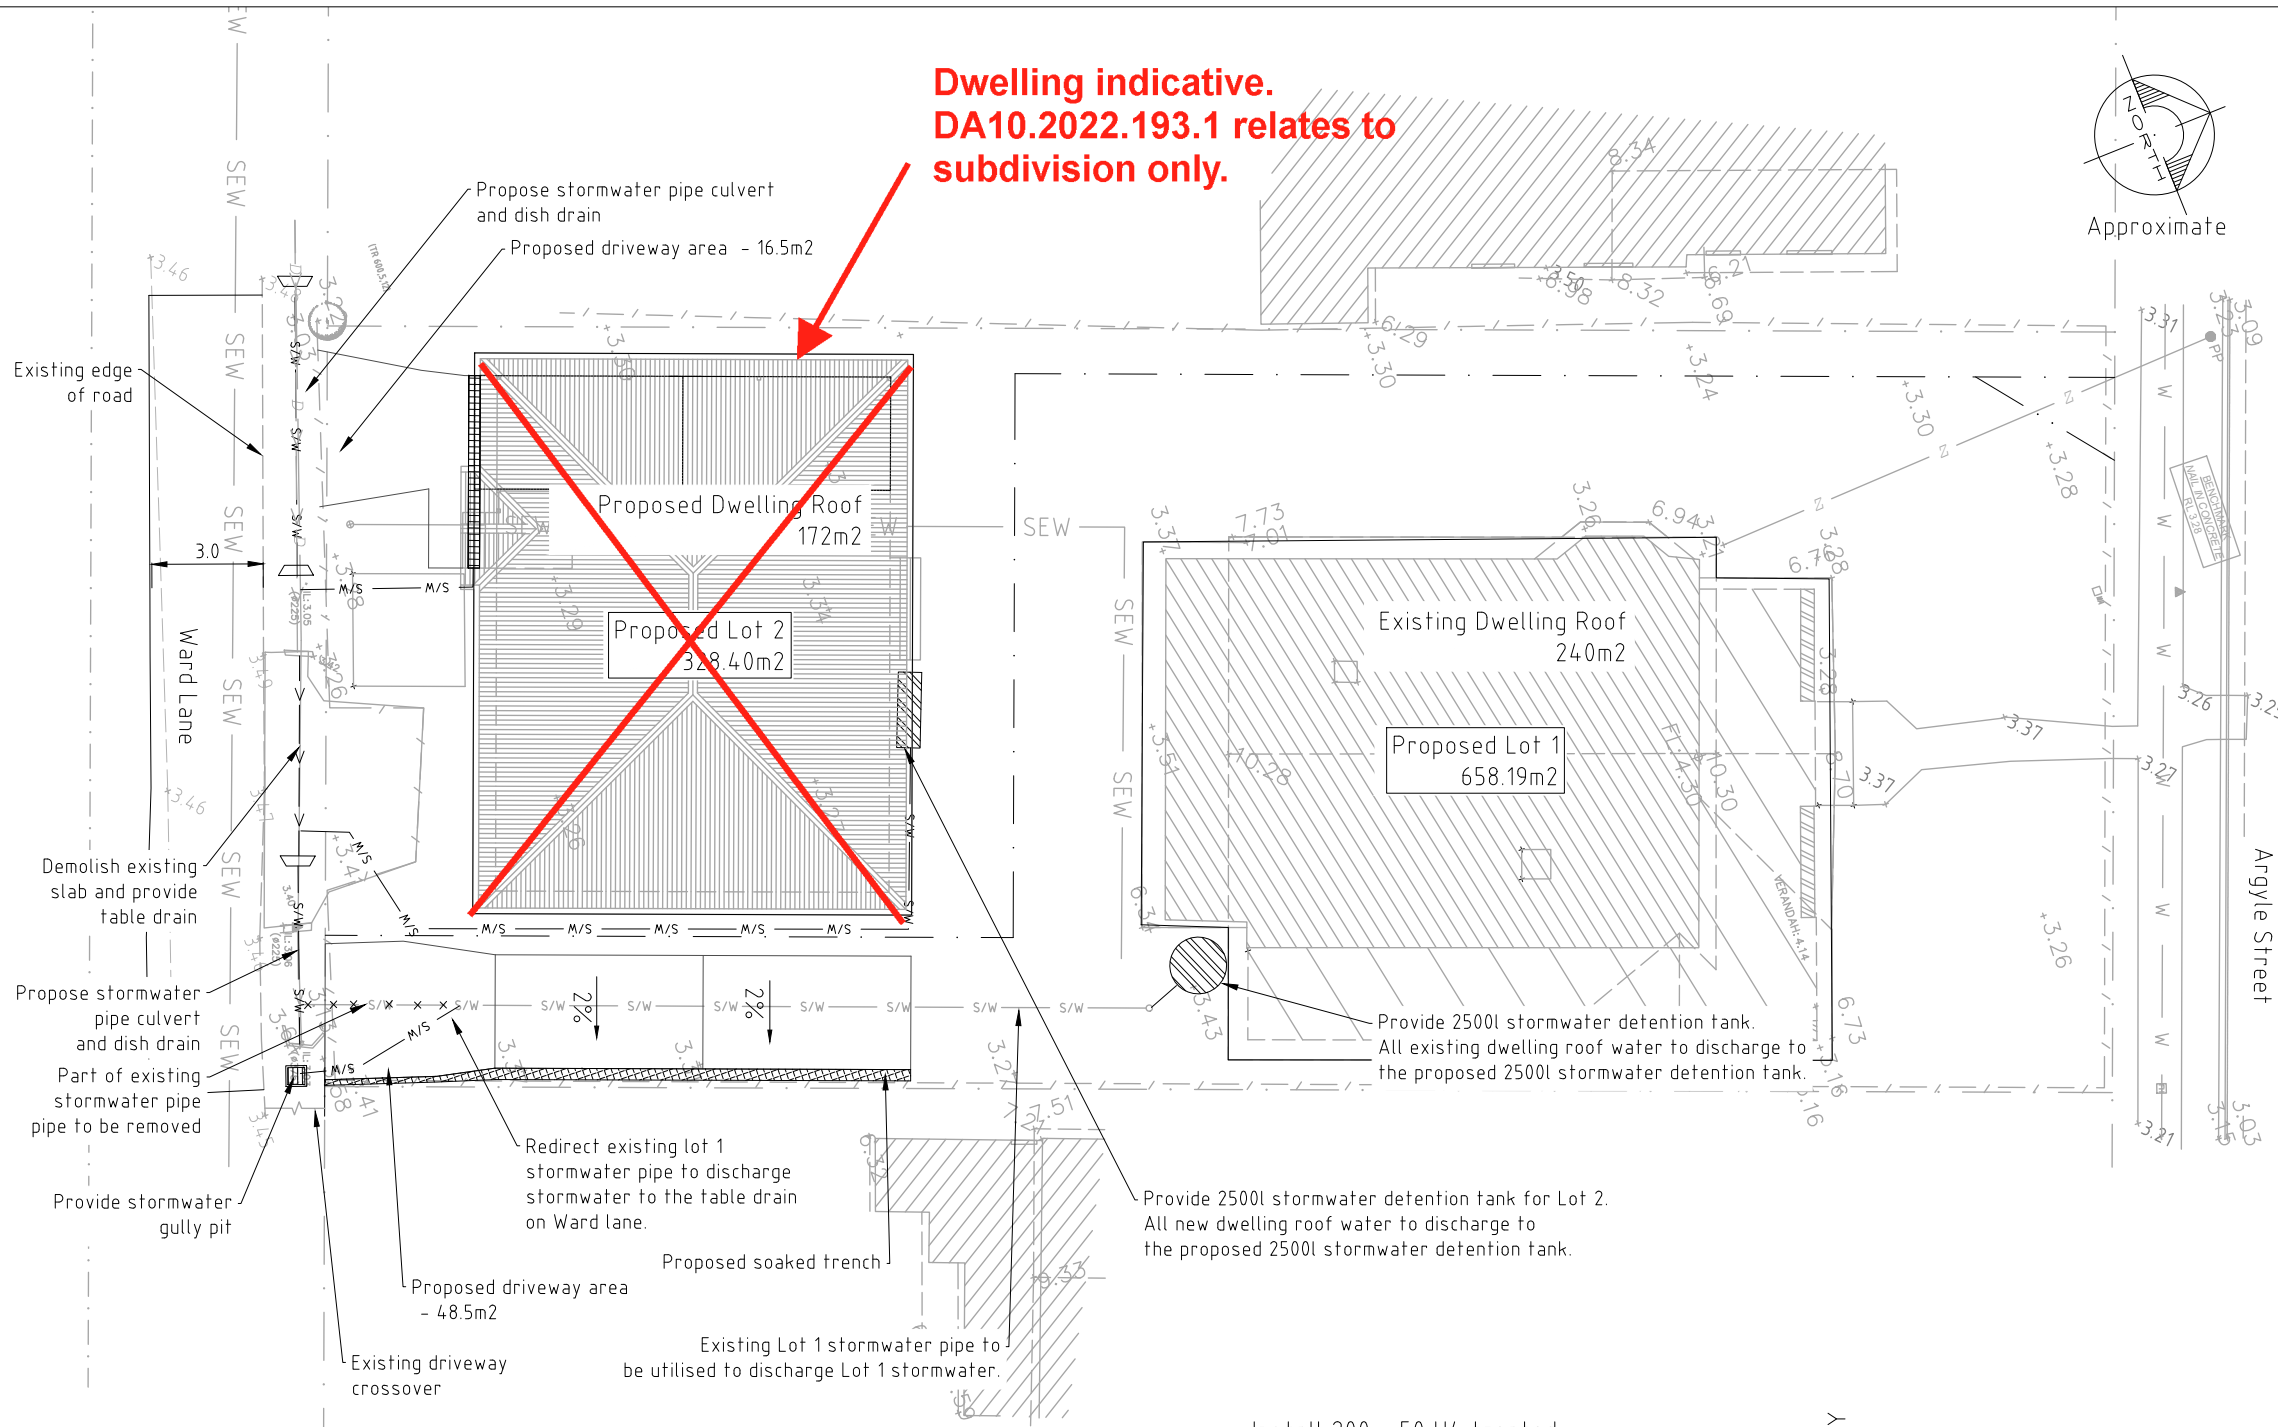

Lot 1/2 OSD/BASIX tank -  
Detail  
NTS

REV	REVISION DESCRIPTION	BY	DATE
A	FOR INFORMATION	AE	24/02/2022
B	DRAWING AMENDED	AE	07/09/2022
C	DRAWING AMENDED	AE	07/11/2022
D	DRAWING AMENDED	AE	22/11/2022

THIS DRAWING IS CONFIDENTIAL AND IS THE PROPERTY OF GREG ALDERSON AND ASSOCIATES. IT MUST NOT BE DISCLOSED TO A THIRD PARTY, REPRODUCED, COPIED, OR LENT WITHOUT THE WRITTEN CONSENT OF THE PROPRIETOR.

DO NOT SCALE DRAWINGS, USE FIGURED DIMENSIONS

REFER COVER SHEET FOR NOTES UNLESS NOTED OTHERWISE

**GREG ALDERSON & ASSOCIATES**  
 ABN 58 594 160 789  
 43 Main Street CLUNES NSW 2480  
 Ph: 02 6629 1552  
 E: office@aldersonassociates.com.au  
 Web: aldersonassociates.com.au

Client: JAMES LAWLISS

Site address: 11 ARGYLE STREET MULLUMBIMBY NSW 2482


Title: CONCEPT STORMWATER PLAN

Project: PROPOSED SUBDIVISION

FOR INFORMATION			
Drawn: SA	Scale: AS SHOWN @ A3	Checked:	Date: 07/11/2022
Checked: AE	Original Size: A3	No. in set: 05 of 13	Revision: C
Job Number: 22316	Drawing Number: 22316-CIV-DA-05		

**Dwelling indicative.  
DA10.2022.193.1 relates to  
subdivision only.**

Existing driveway and structure to be demolished.

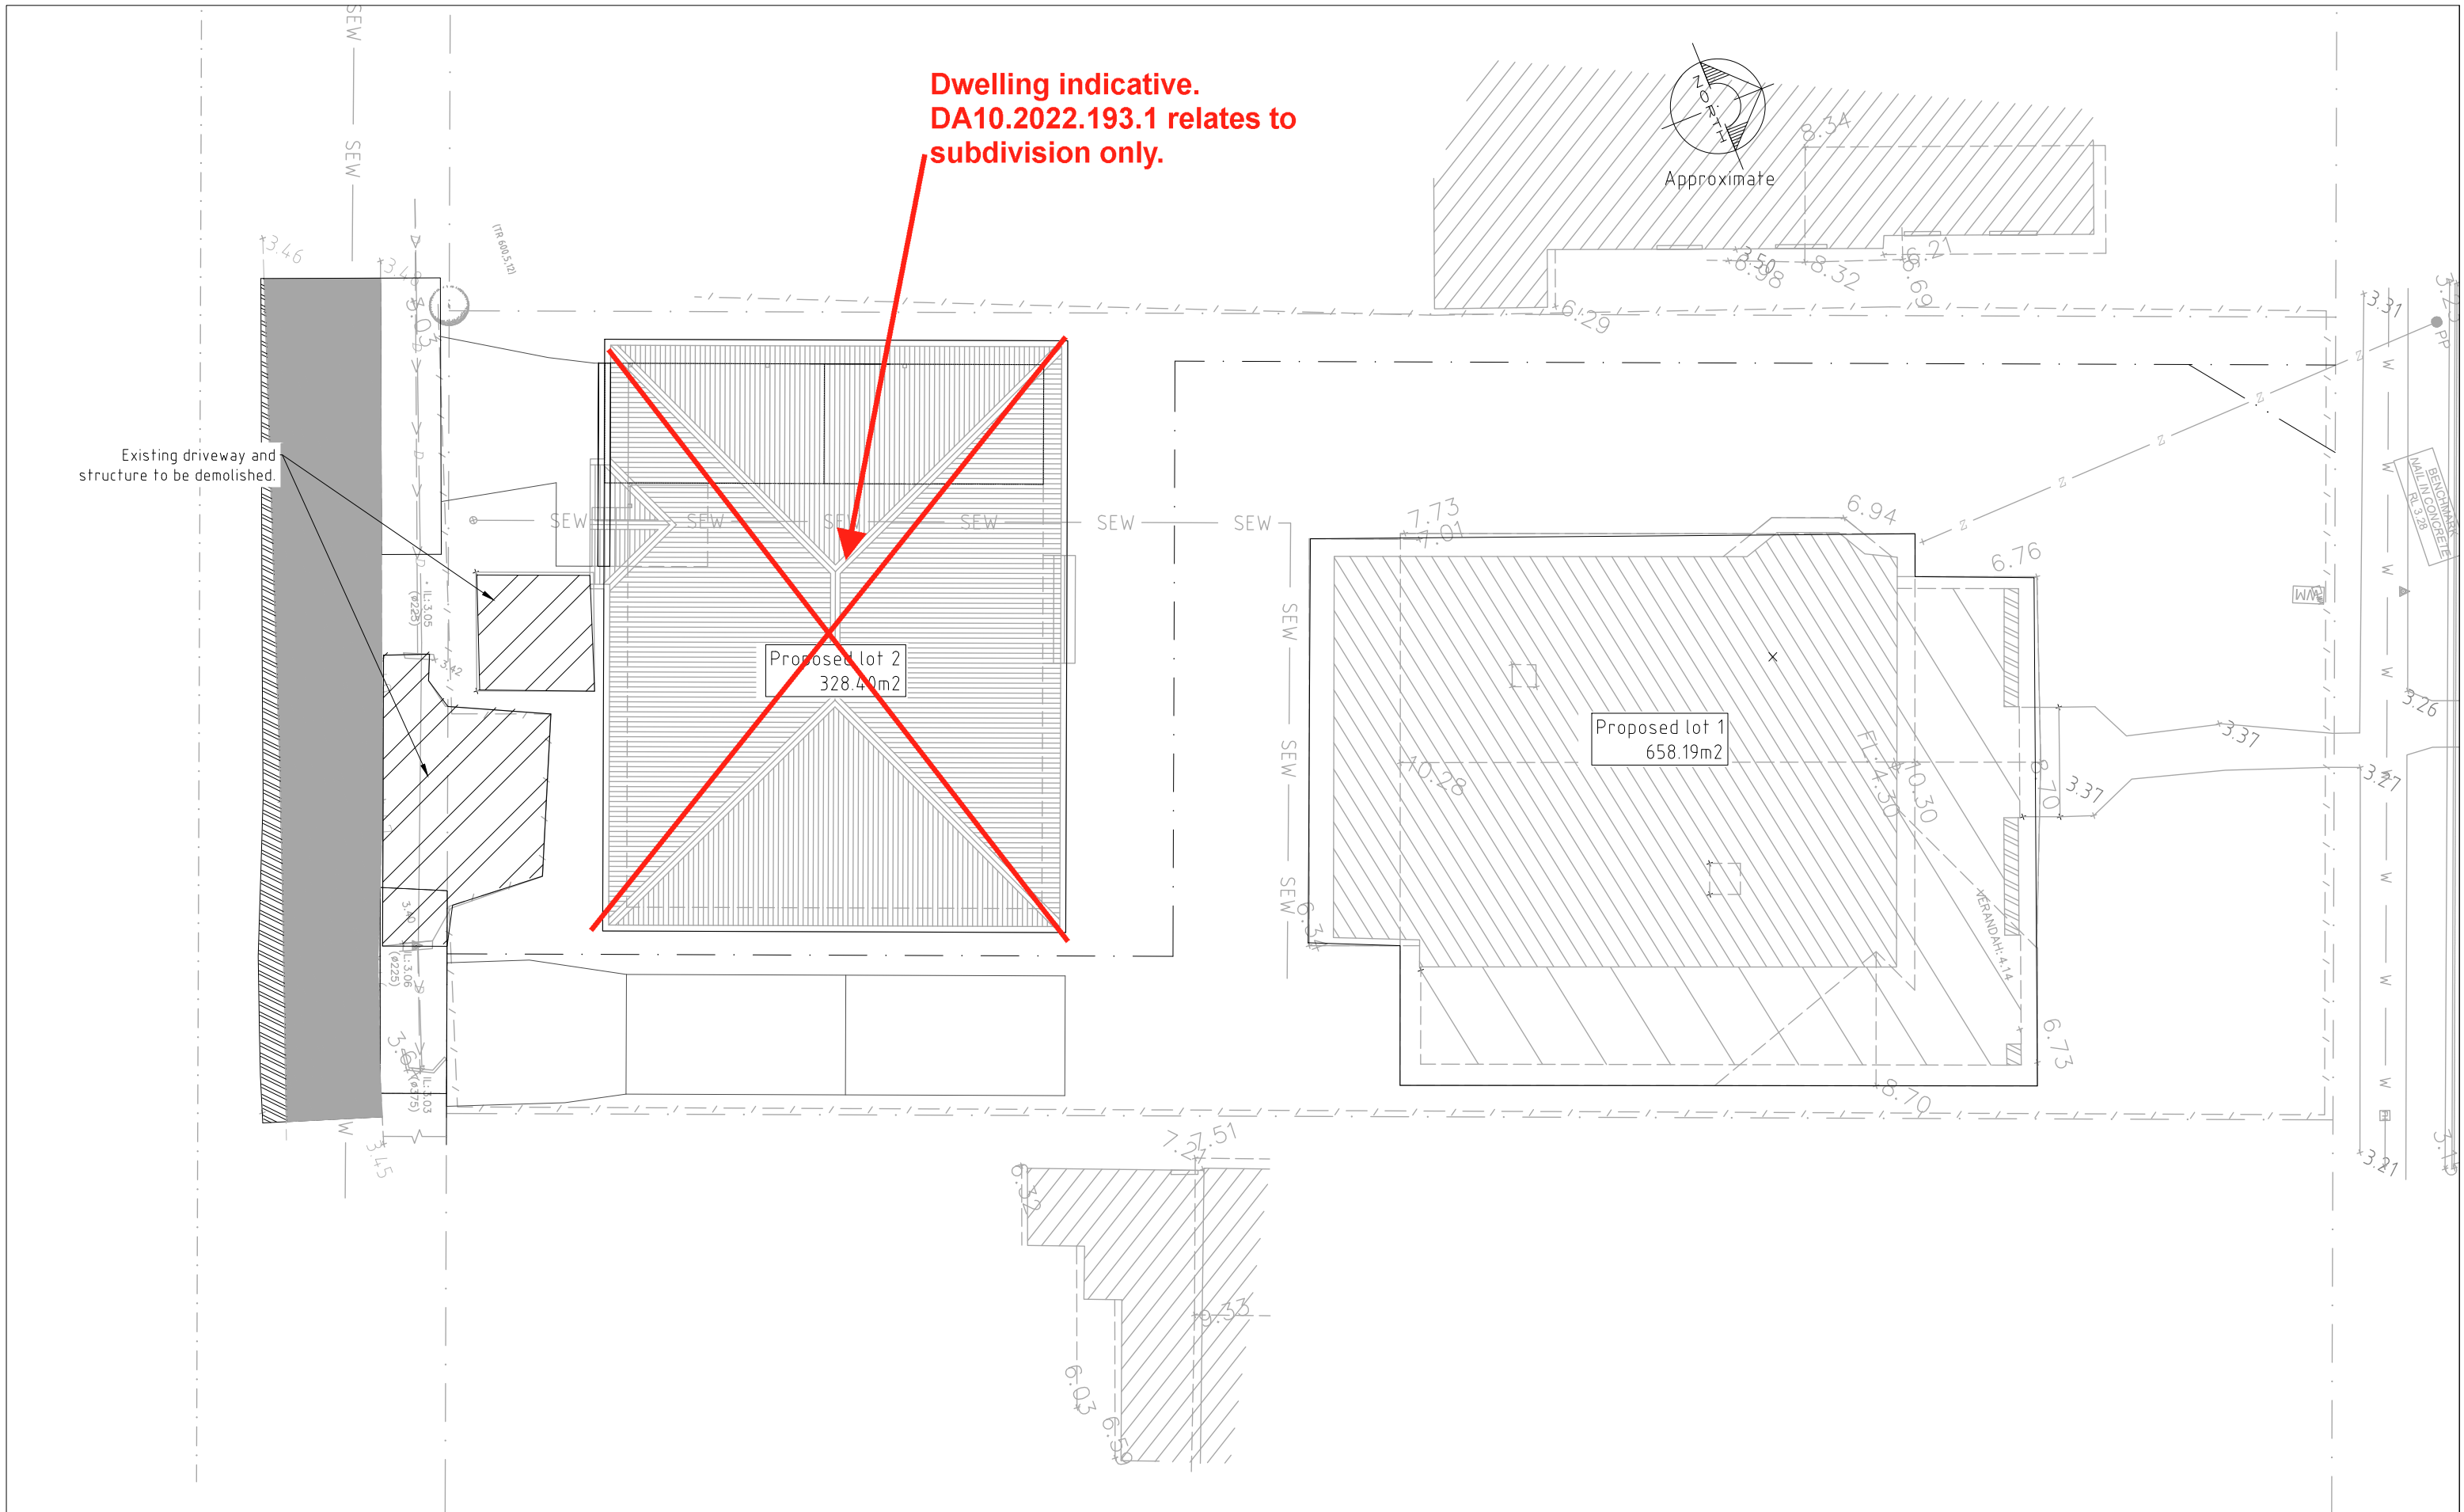

REV	REVISION DESCRIPTION	BY	DATE
A	FOR INFORMATION	AE	24/02/2022
B	DRAWING AMENDED	AE	07/09/2022
C	DRAWING AMENDED	AE	07/11/2022
D	DRAWING AMENDED	AE	22/11/2022

THIS DRAWING IS CONFIDENTIAL AND IS THE PROPERTY OF GREG ALDERSON AND ASSOCIATES. IT MUST NOT BE DISCLOSED TO A THIRD PARTY, REPRODUCED, COPIED, OR LENT WITHOUT THE WRITTEN CONSENT OF THE PROPRIETOR.

DO NOT SCALE DRAWINGS, USE FIGURED DIMENSIONS

REFER COVER SHEET FOR NOTES UNLESS NOTED OTHERWISE

**GREG ALDERSON & ASSOCIATES**  
 ABN 58 594 160 789  
 43 Main Street CLUNES NSW 2480  
 Ph: 02 6629 1552  
 E: office@aldersonassociates.com.au  
 Web: aldersonassociates.com.au

Client: JAMES LAWLISS

Site address: 11 ARGYLE STREET MULLUMBIMBY NSW 2482

Title: EXISTING DRIVEWAY AND STRUCTURE TO BE DEMOLISHED

Project: PROPOSED SUBDIVISION

FOR INFORMATION			
Drawn: SA	Scale: 1:150	Checked: AE	Date: 22/11/2022
Checked: AE	Original Size: A3		No. in set: 13 of 13
Job Number: 22316	Drawing Number: 22316-CIV-DA-13	Revision: D	