



9AM @22ND JUNE
1:200

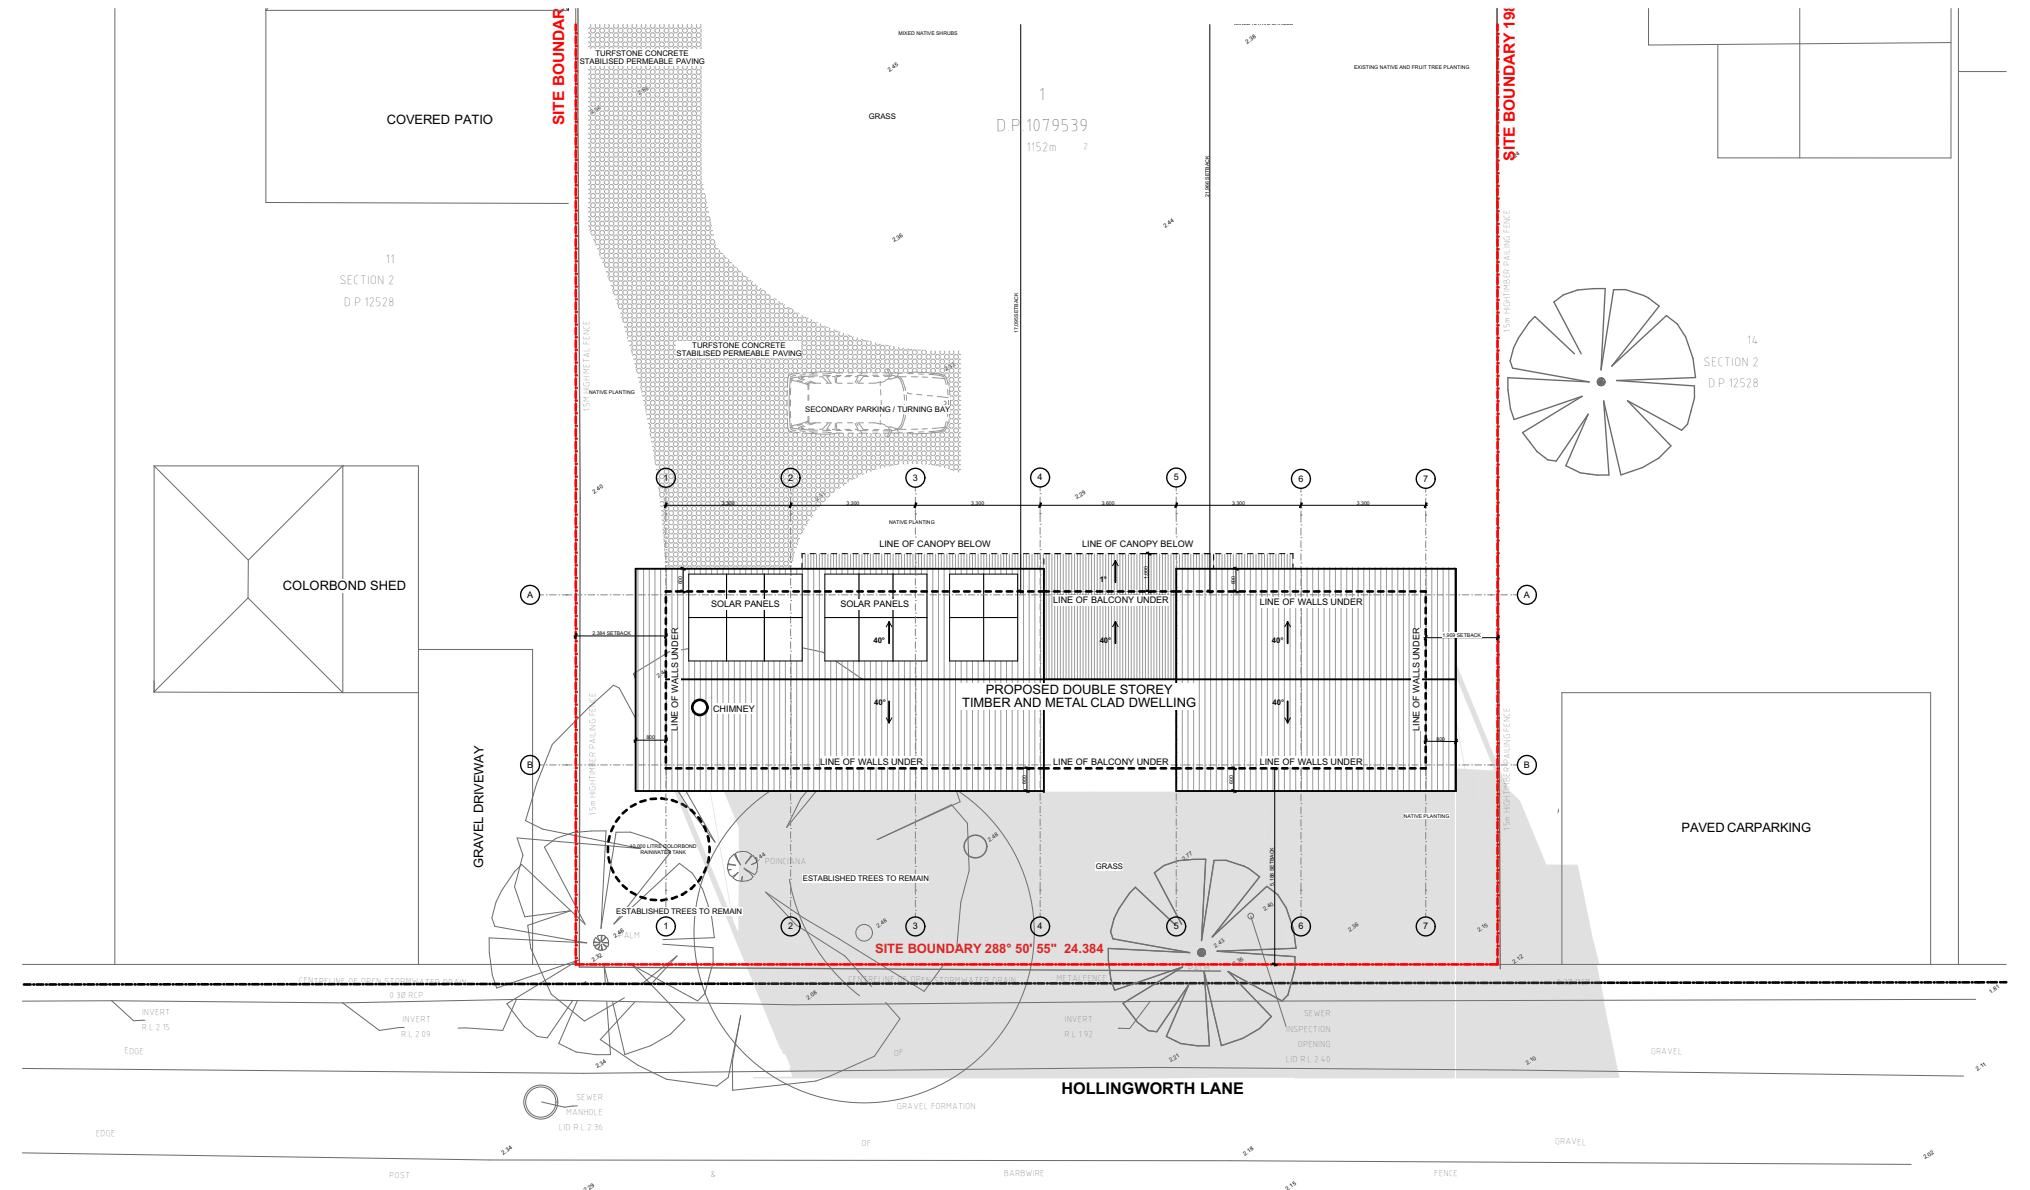

12PM @22ND JUNE
1:200

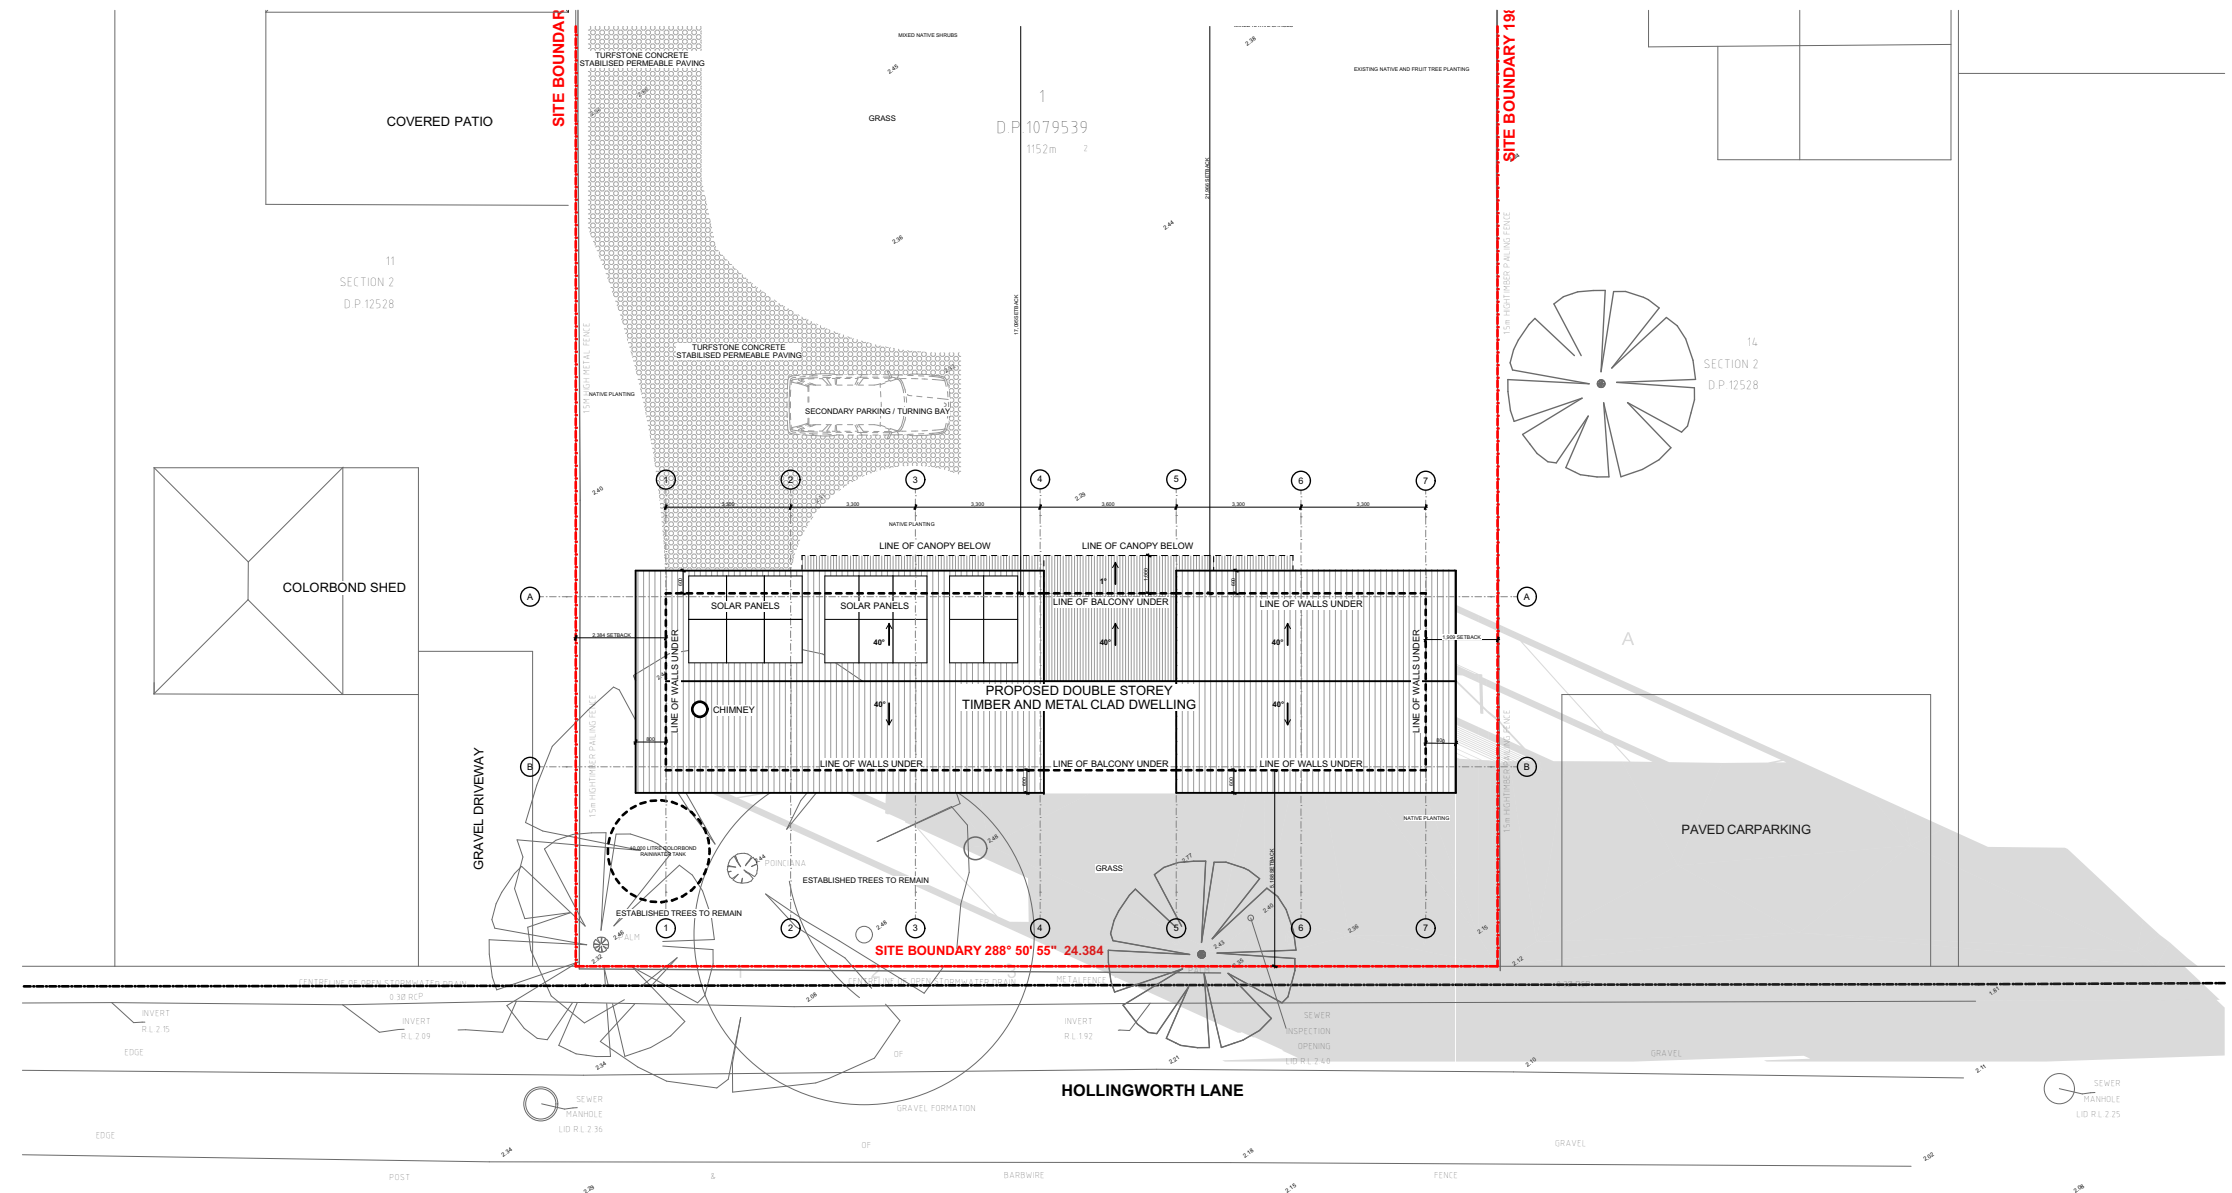

3PM @22ND JUNE
1:200

NOTE

The Builder shall check all dimensions and levels on site prior to construction. Notify any errors, discrepancies or omissions to the architect. Refer to written dimensions only. Do not scale drawings. Drawings shall not be used for construction purposes until issued for construction. This drawing reflects a design by #Contact Company and is to be used only for work when authorised in writing by #Contact Company.

All boundaries and contours are subject to survey drawing W-01. All levels to Australian Height Data. It is the contractor's responsibility to confirm all measurements on site and locations of any services prior to work on site.


All documents here within are subject to Australian Copyright Laws.

Comments:


Drawn By LC
Project NO. 2002
Project Status DEVELOPMENT APPLICATION
Date: 28/08/2020
Scale 1:200 @A2

DRAWING TITLE : **SHADOWS WINTER**
PROJECT NAME : MULLUM HOUSE
CLIENT'S NAME : JANET BROWN


SHEET NUMBER:
OF 10
DRAWING NO.
DA07

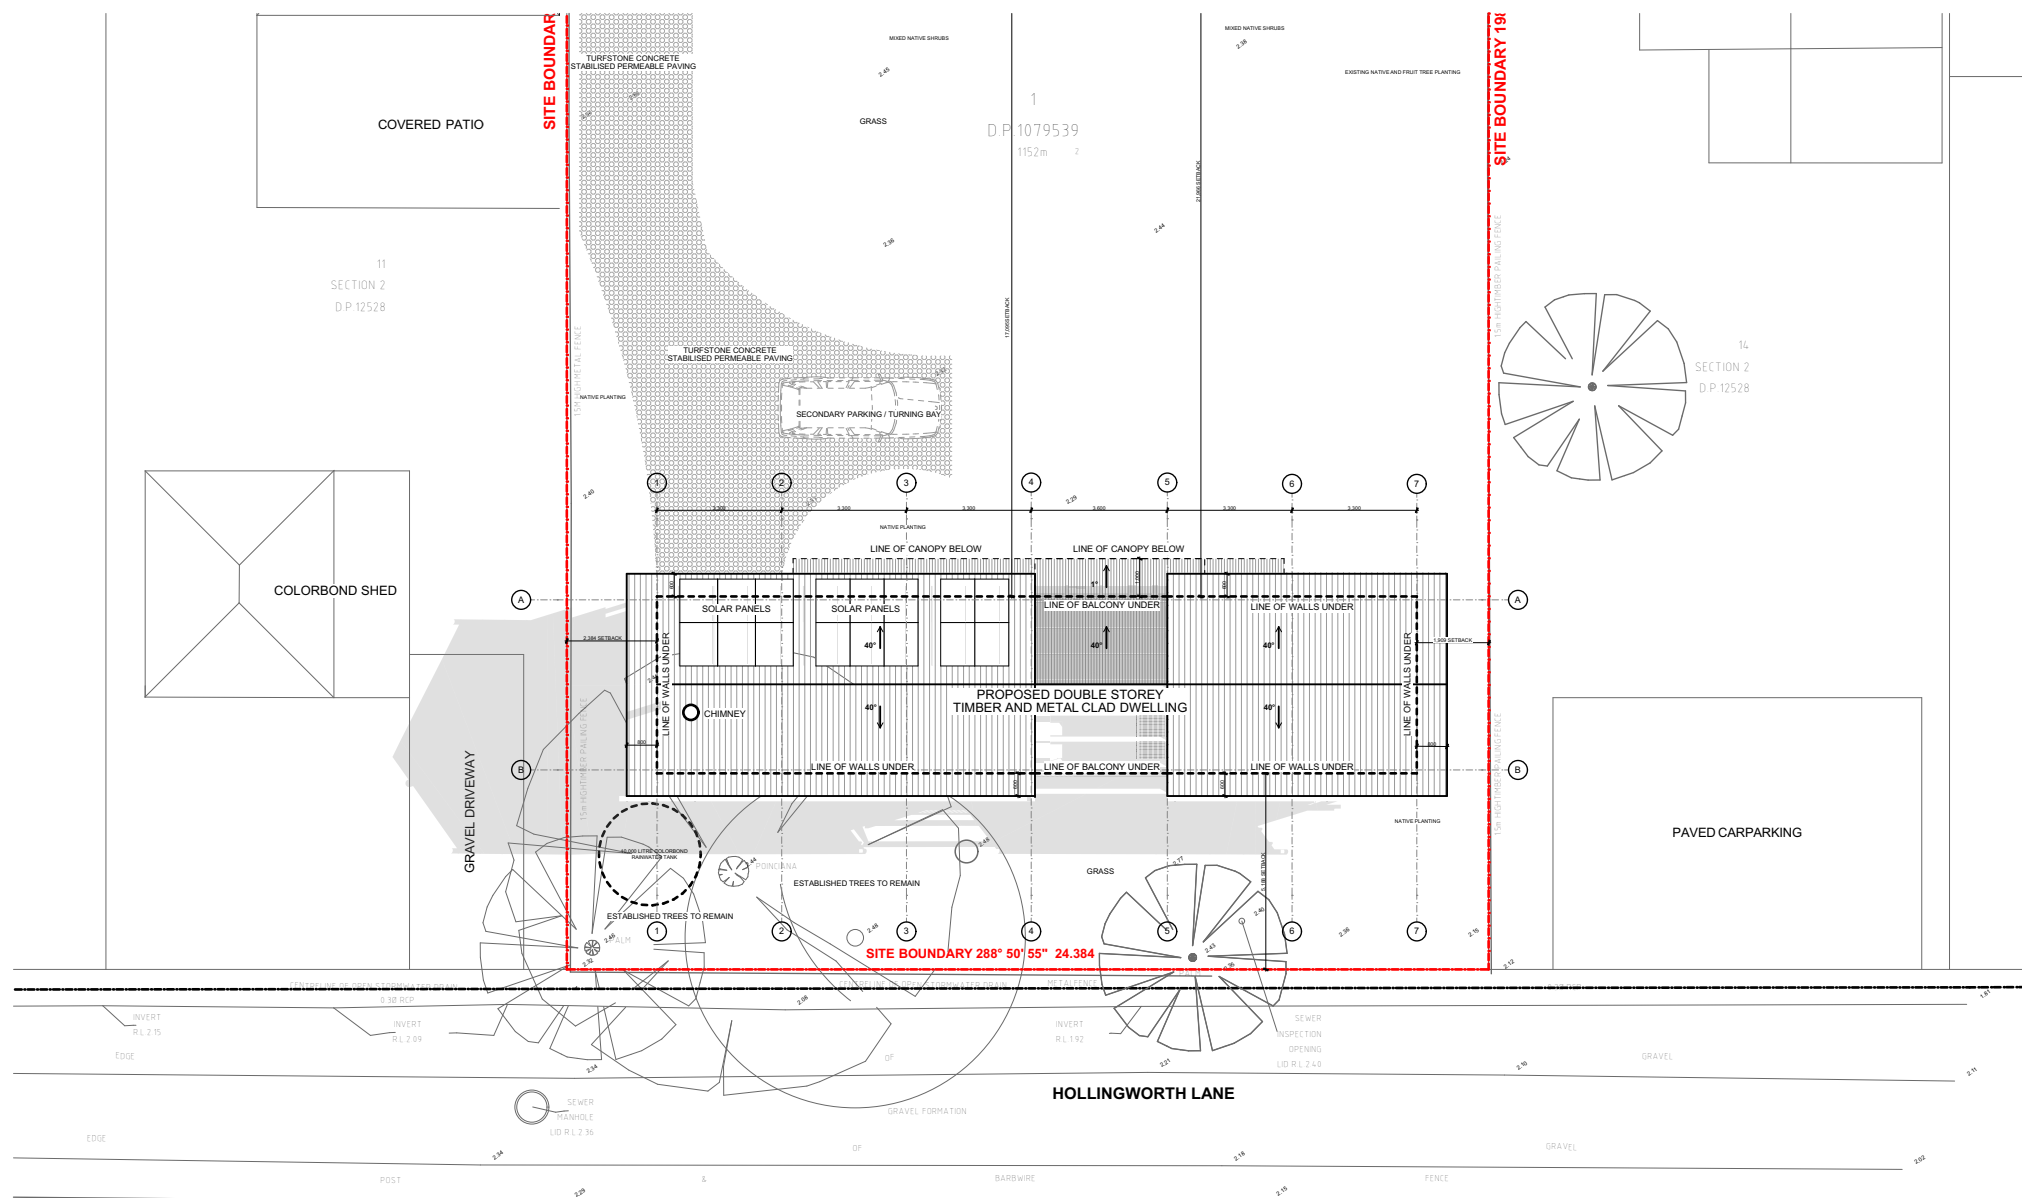

9AM @20TH DECEMBER
1:200

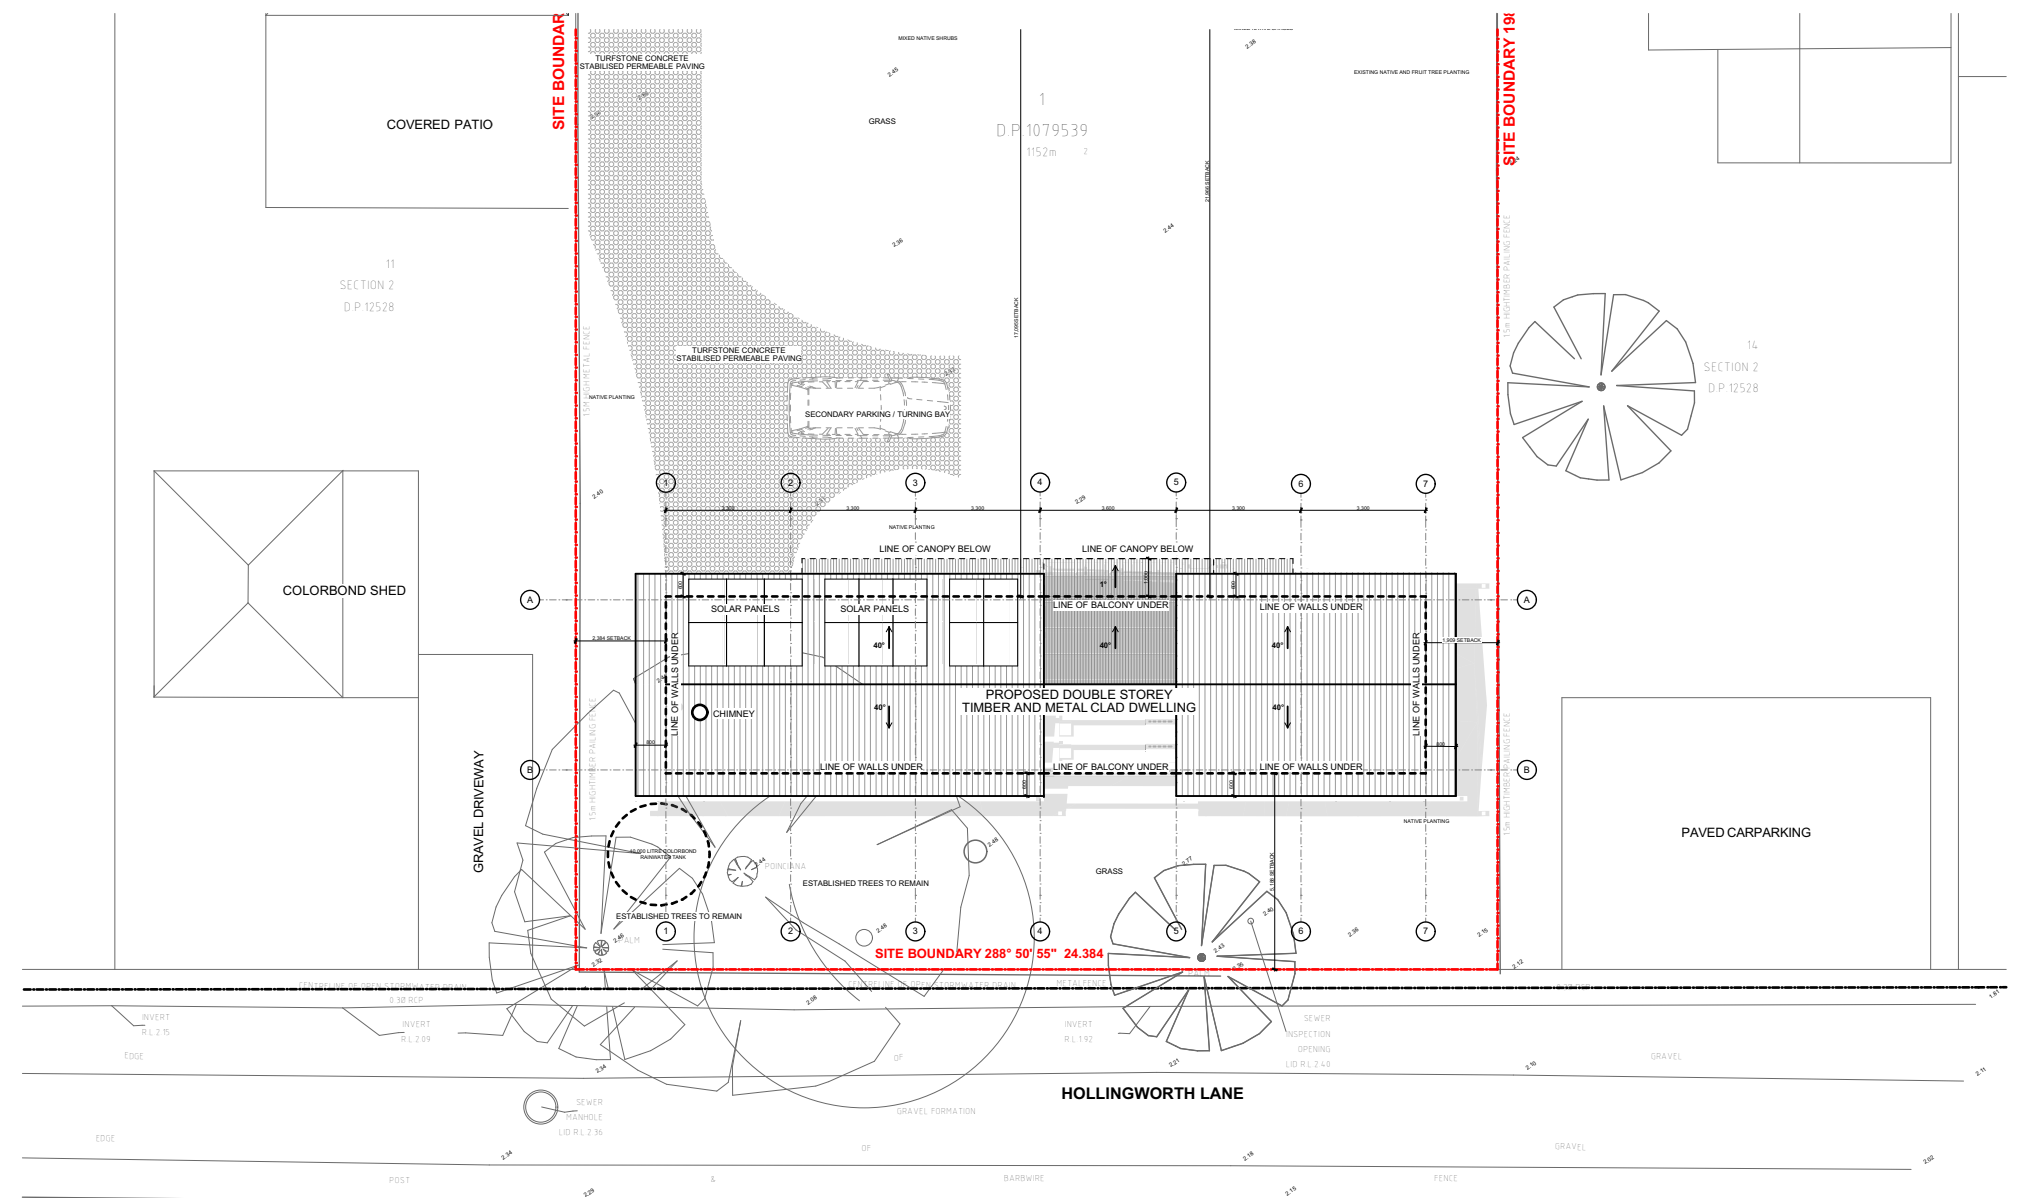

12PM @20TH DECEMBER
1:200

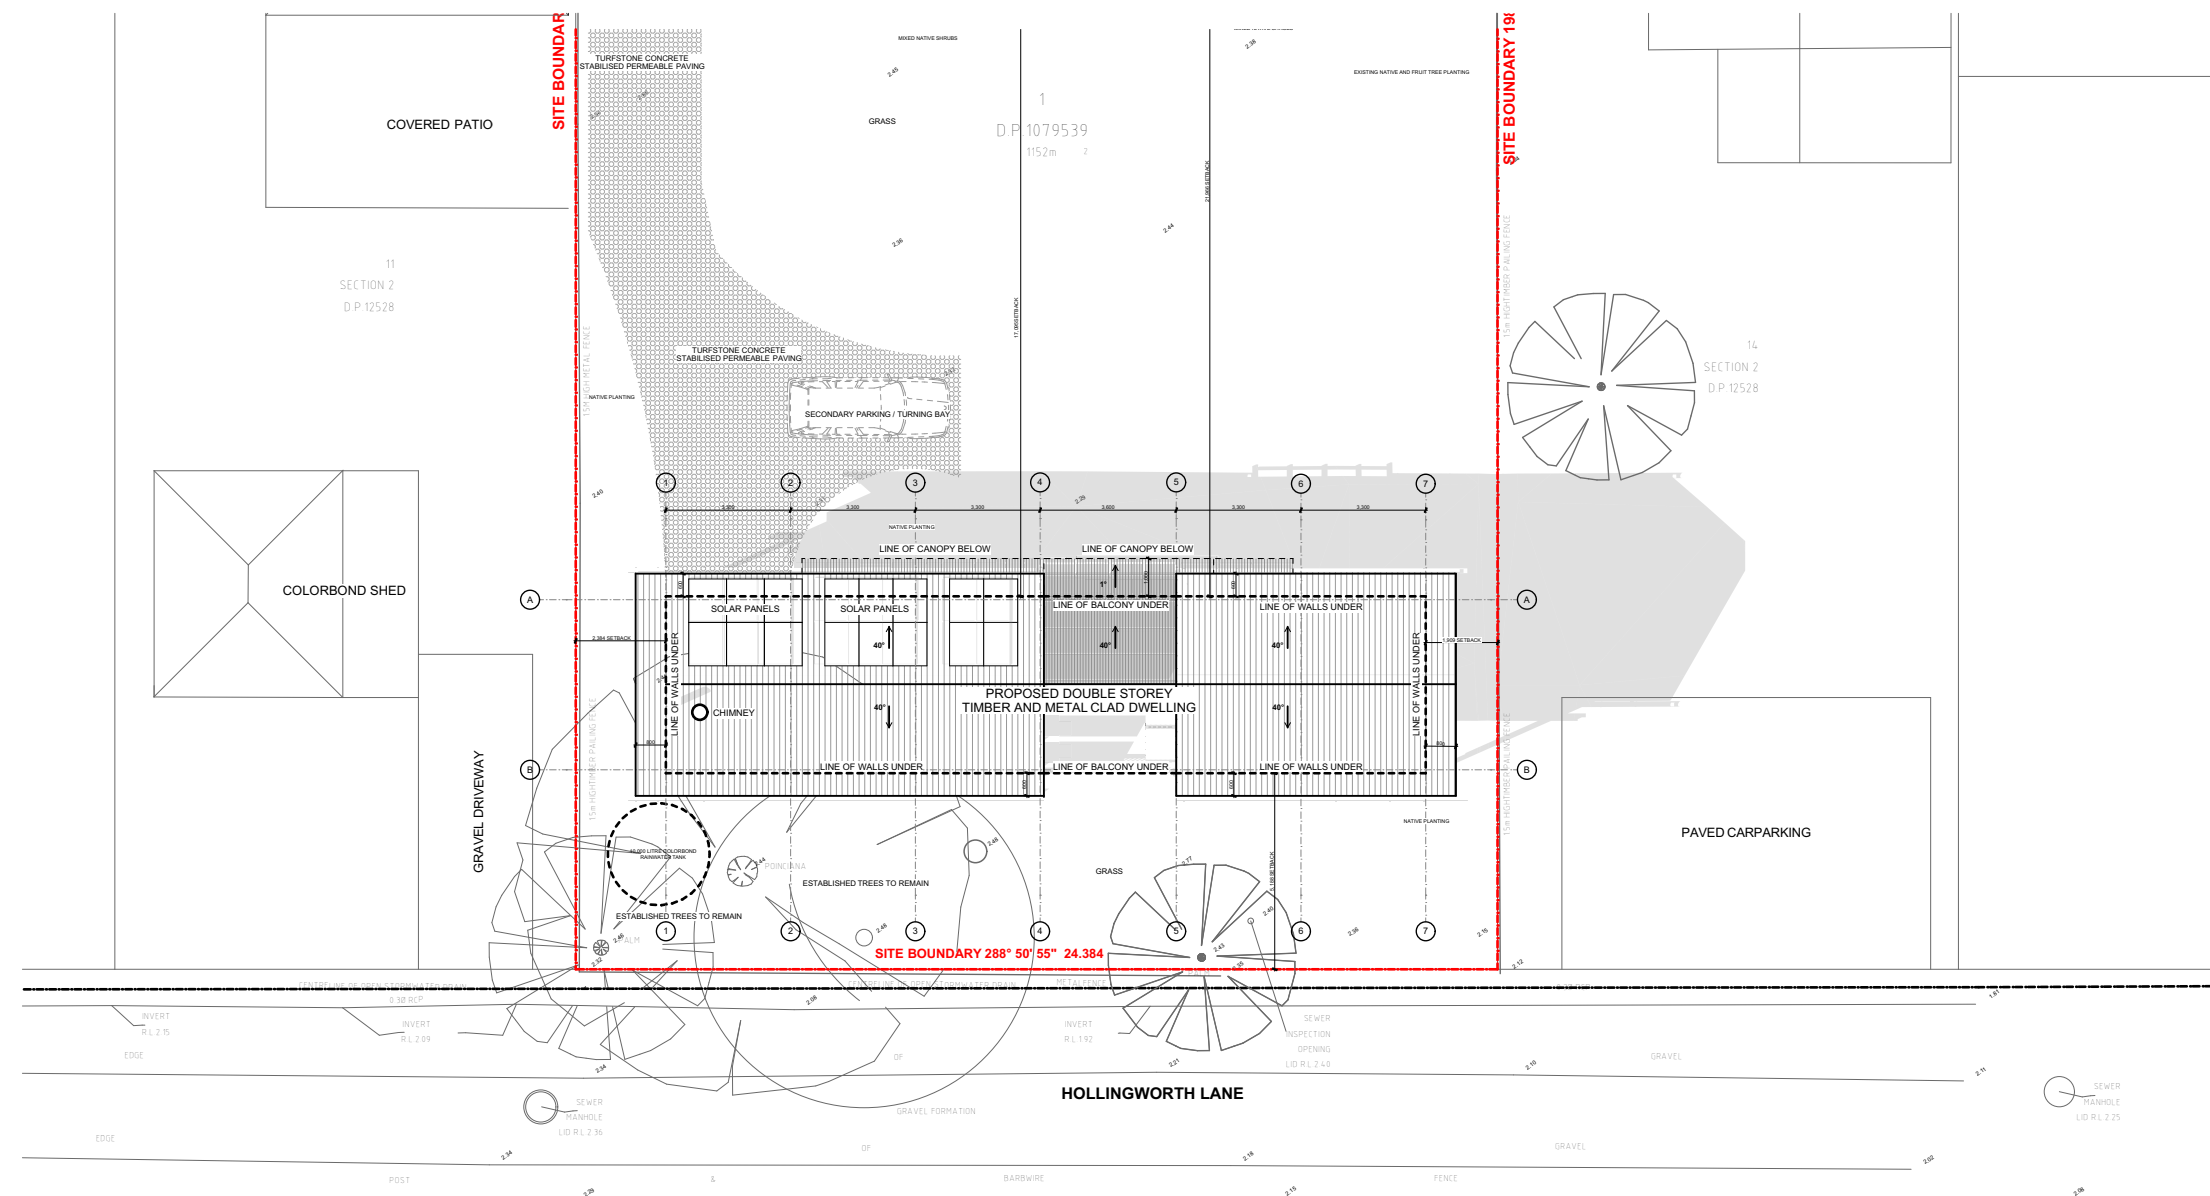

3PM @20TH DECEMBER
1:200

NOTE

The Builder shall check all dimensions and levels on site prior to construction. Notify any errors, discrepancies or omissions to the architect. Refer to written dimensions only. Do not scale drawings. Drawings shall not be used for construction purposes until issued for construction. This drawing reflects a design by #Contact Company and is to be used only for work when authorised in writing by #Contact Company.

All boundaries and contours are subject to survey drawing W-01. All levels to Australian Height Data. It is the contractor's responsibility to confirm all measurements on site and locations of any services prior to work on site.


All documents here within are subject to Australian Copyright Laws.

Comments:


Drawn By LC
Project NO. 2002
Project Status DEVELOPMENT APPLICATION
Date: 28/08/2020
Scale 1:200 @A2

DRAWING TITLE : **SHADOWS SUMMER**
PROJECT NAME : MULLUM HOUSE
CLIENT'S NAME : JANET BROWN


SHEET NUMBER:
OF 10
DRAWING NO.
DA08

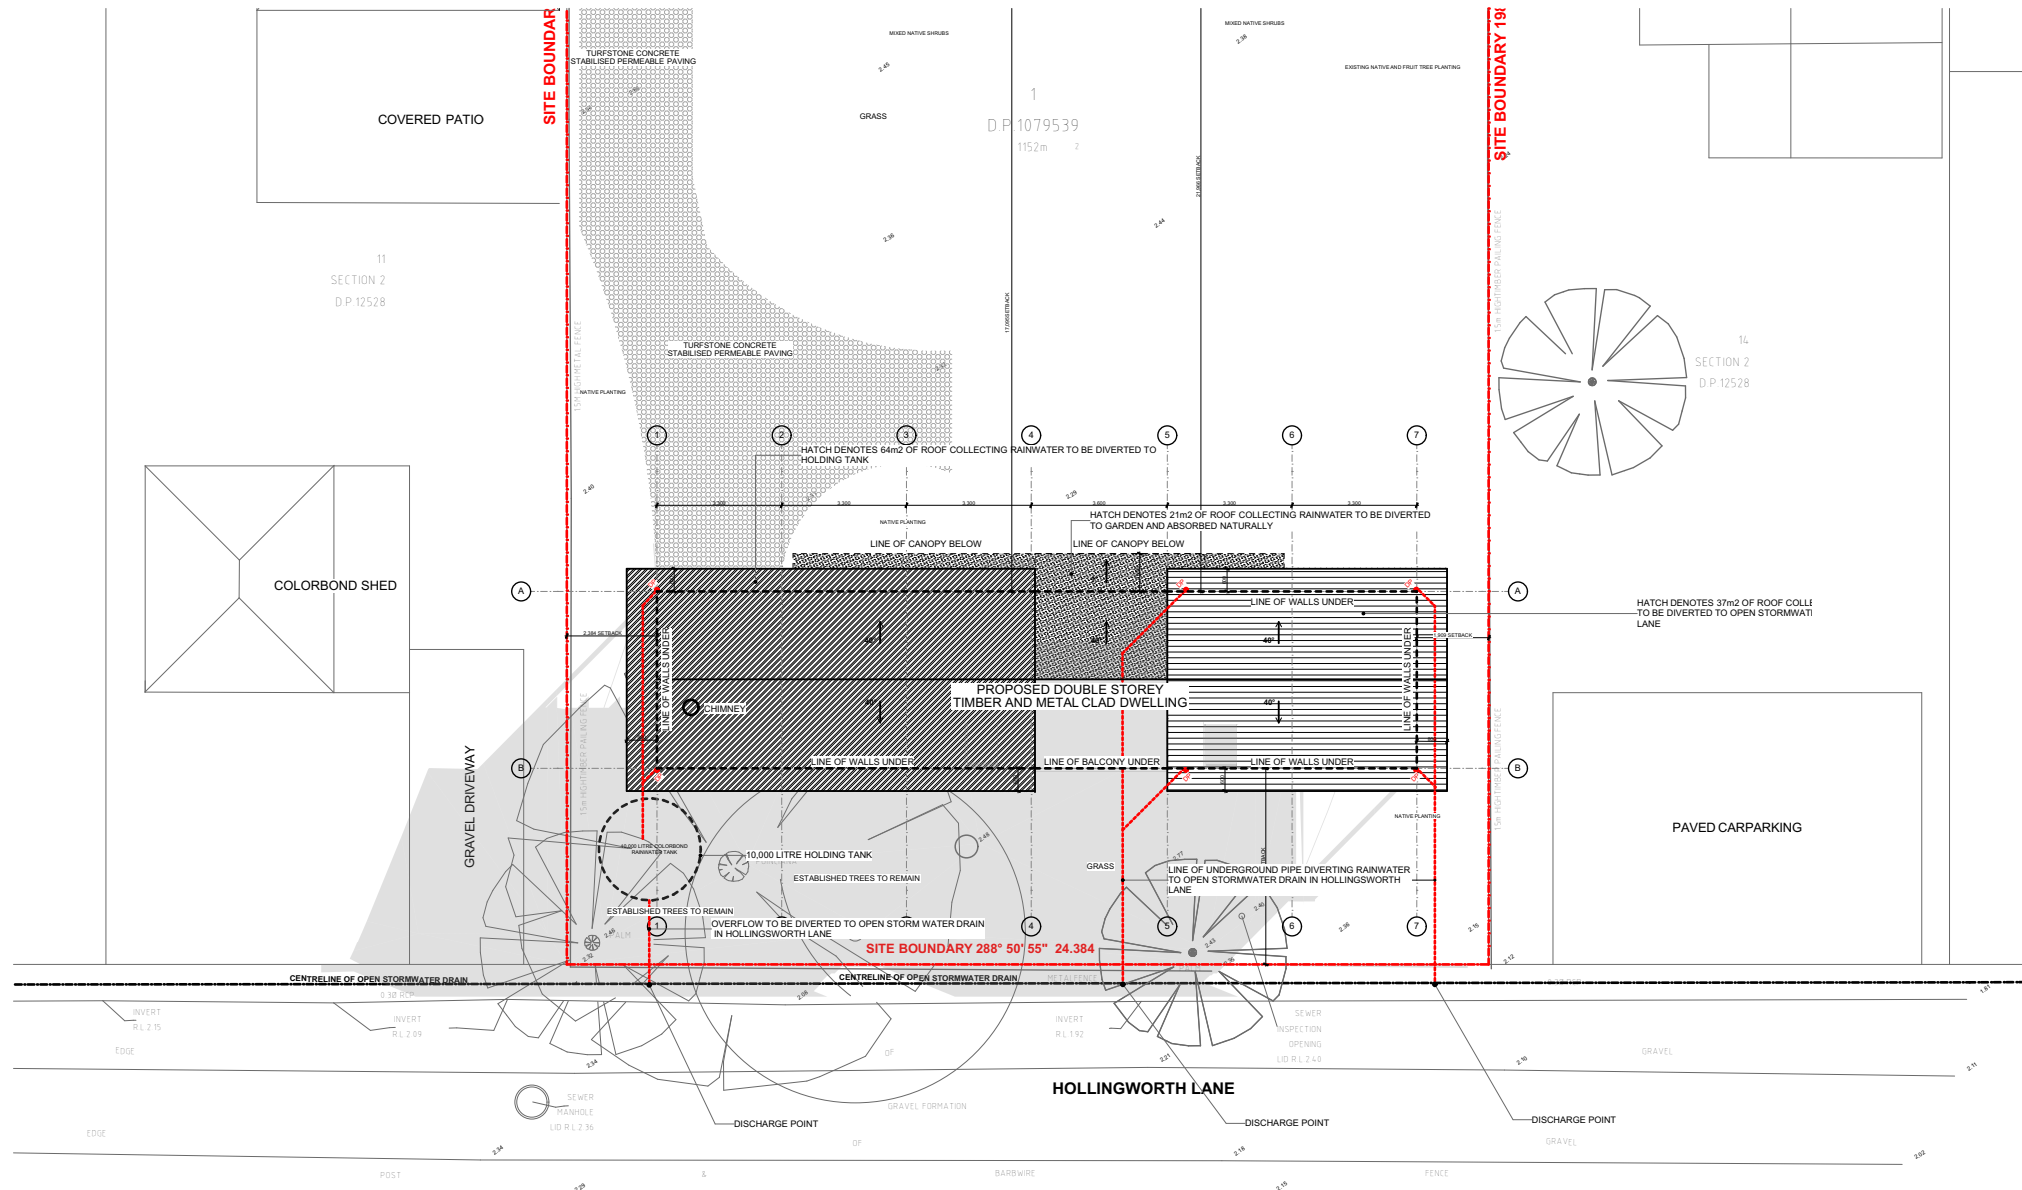

9AM @ EQUINOX
1:200
D.P. 1032298

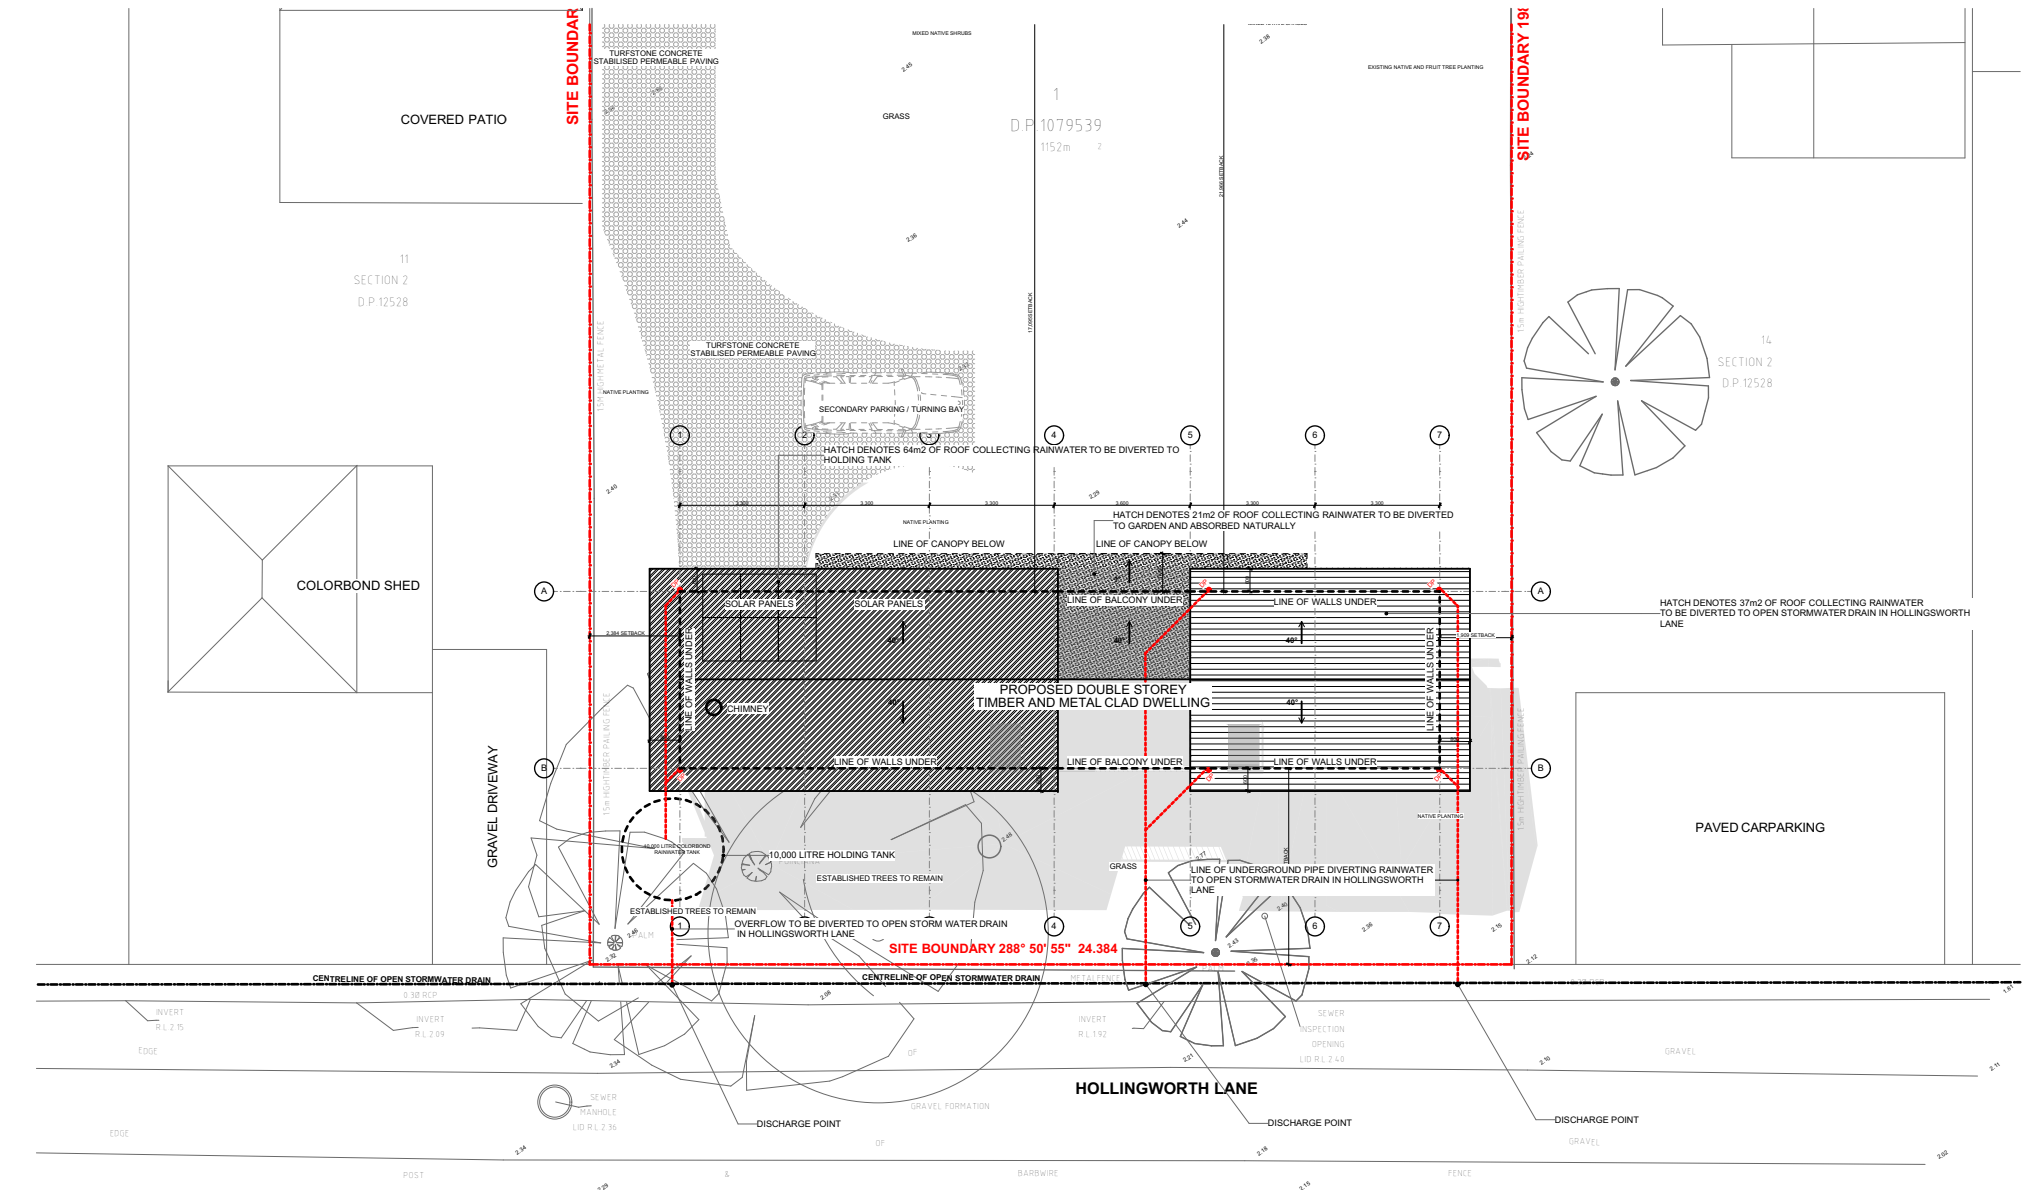

12PM @ EQUINOX
1:200
D.P. 1032298

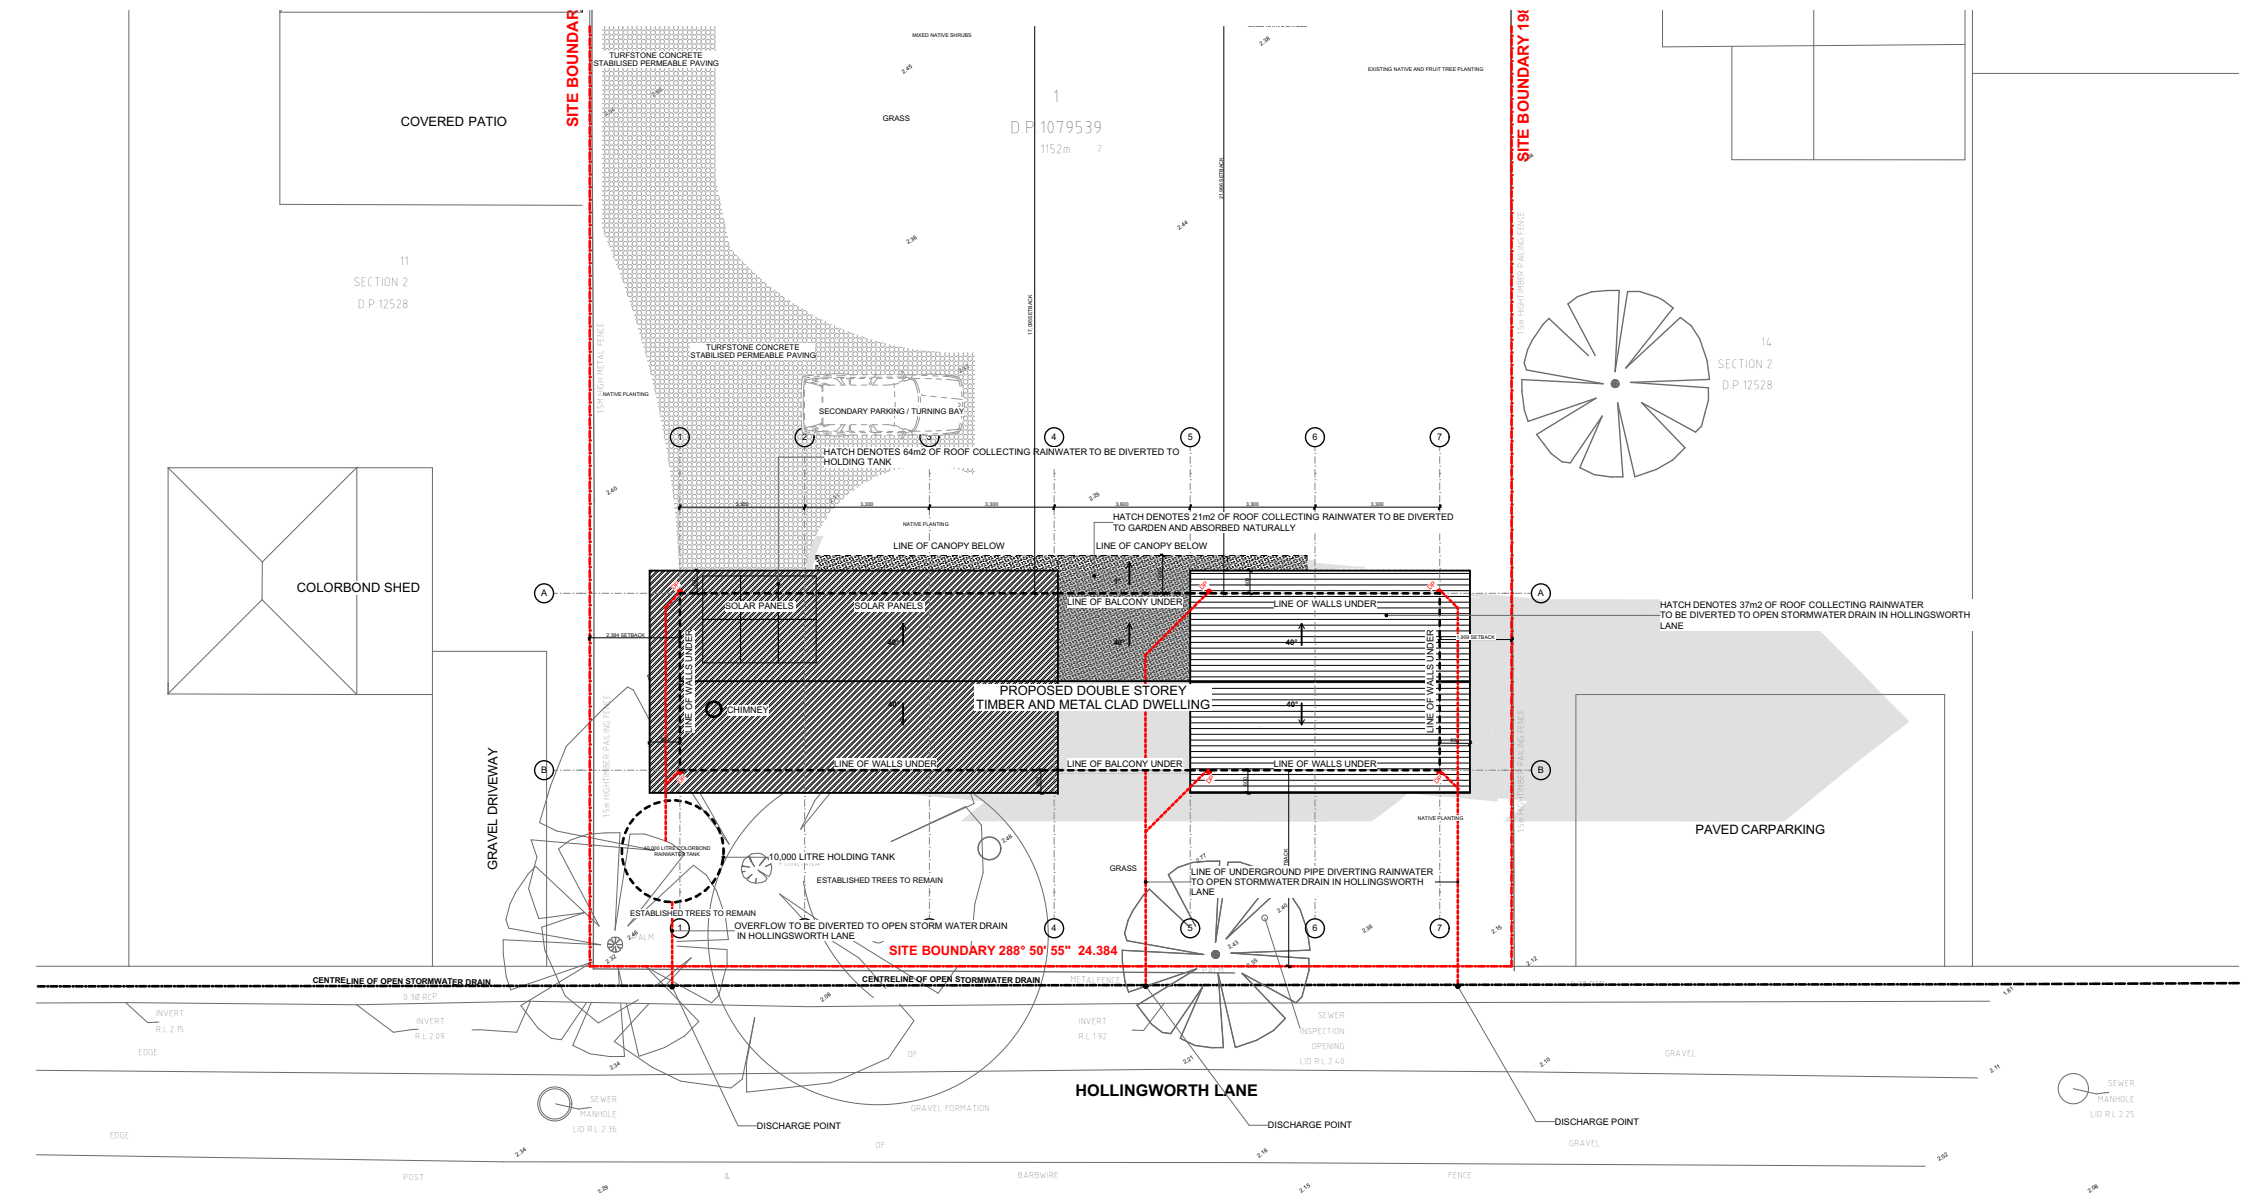

3PM @ EQUINOX
1:200
D.P. 1032298

NOTE

The Builder shall check all dimensions and levels on site prior to construction. Notify any errors, discrepancies or omissions to the architect. Refer to written dimensions only. Do not scale drawings. Drawings shall not be used for construction purposes until issued for construction. This drawing reflects a design by #Contact Company and is to be used only for work when authorised in writing by #Contact Company.

All boundaries and contours are subject to survey drawing W-01. All levels to Australian Height Data. It is the contractor's responsibility to confirm all measurements on site and locations of any services prior to work on site.

All documents here within are subject to Australian Copyright Laws.

The design and drawings of this project are owned by Leif N Canuto and have been produced for the use by Janet K Brown at 67 New City Rd, Mullumbimby only. They are not to be shared or reproduced without the consent of the author. Should this be necessary, please contact Leif on 0412 723 739 or by Email: leif.canuto.architecture@gmail.com

All documents here within are fully subject to Australian Copyright Laws.

Drawn By LEIF CANUTO
Project NO. 2002
Project Status DEVELOPMENT APPLICATION
Date: 15/01/2021
Scale 1:200 @A2

DRAWING TITLE : SHADOWS EQUINOX
PROJECT NAME : MULLUM HOUSE
CLIENT'S NAME : JANET BROWN

SHEET NUMBER: OF 10
DRAWING NO. DA12