
CURRENT LOT AREA 1,191 sqm PROPOSED LOT 1 803 sqm PROPOSED LOT 2 388 sqm

Subject to Engineering designs for provision of services, final survey and approval from Byron Shire Council

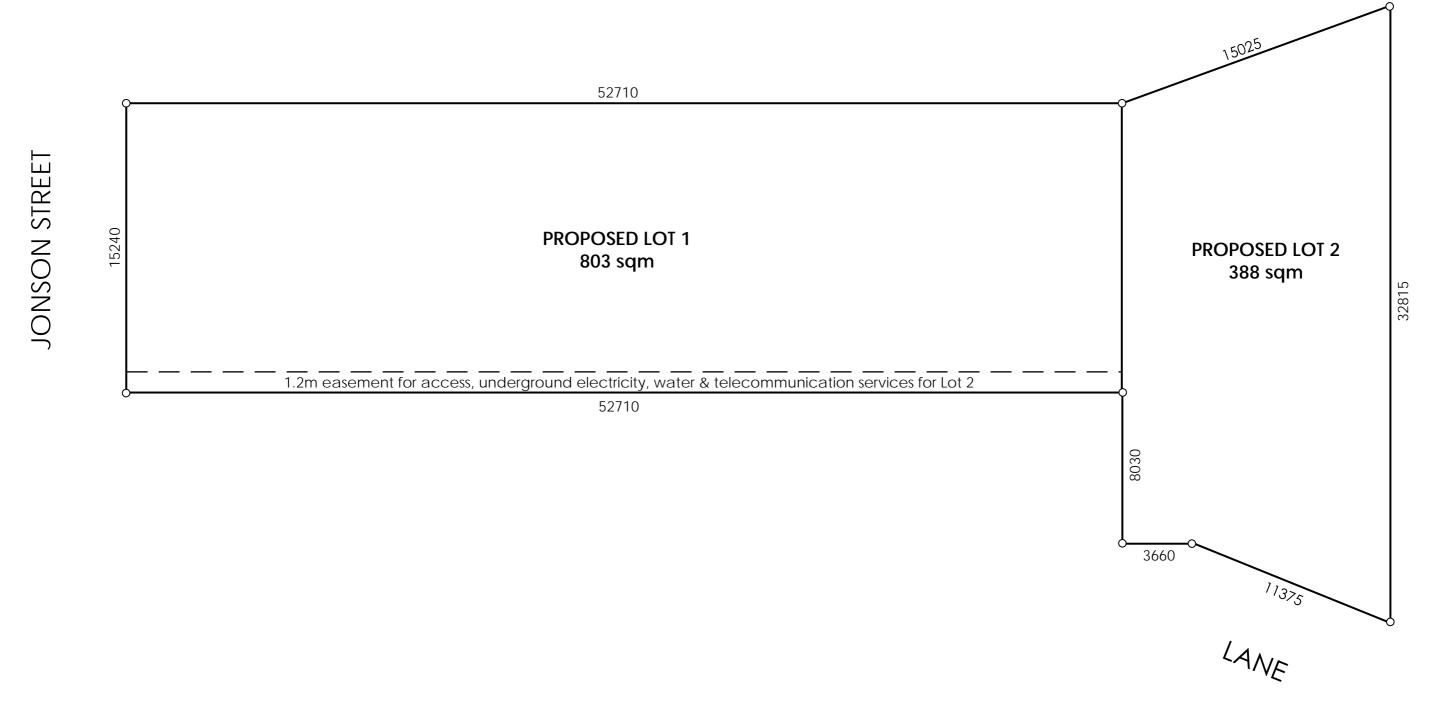



A3

1:200

NSW LPI