
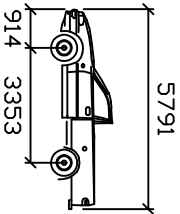


4x4 Width	: 2134
Trailer Width	: 2438
Car Track	: 1829
Trailer Track	: 2438
Lock to Lock Time	: 6.0
Steering Angle	: 30.9
Articulating Angle	: 70.0

VEHICLE TURNING PLAN 1

STAGE 1 ENTER SITE

SCALE 1:200

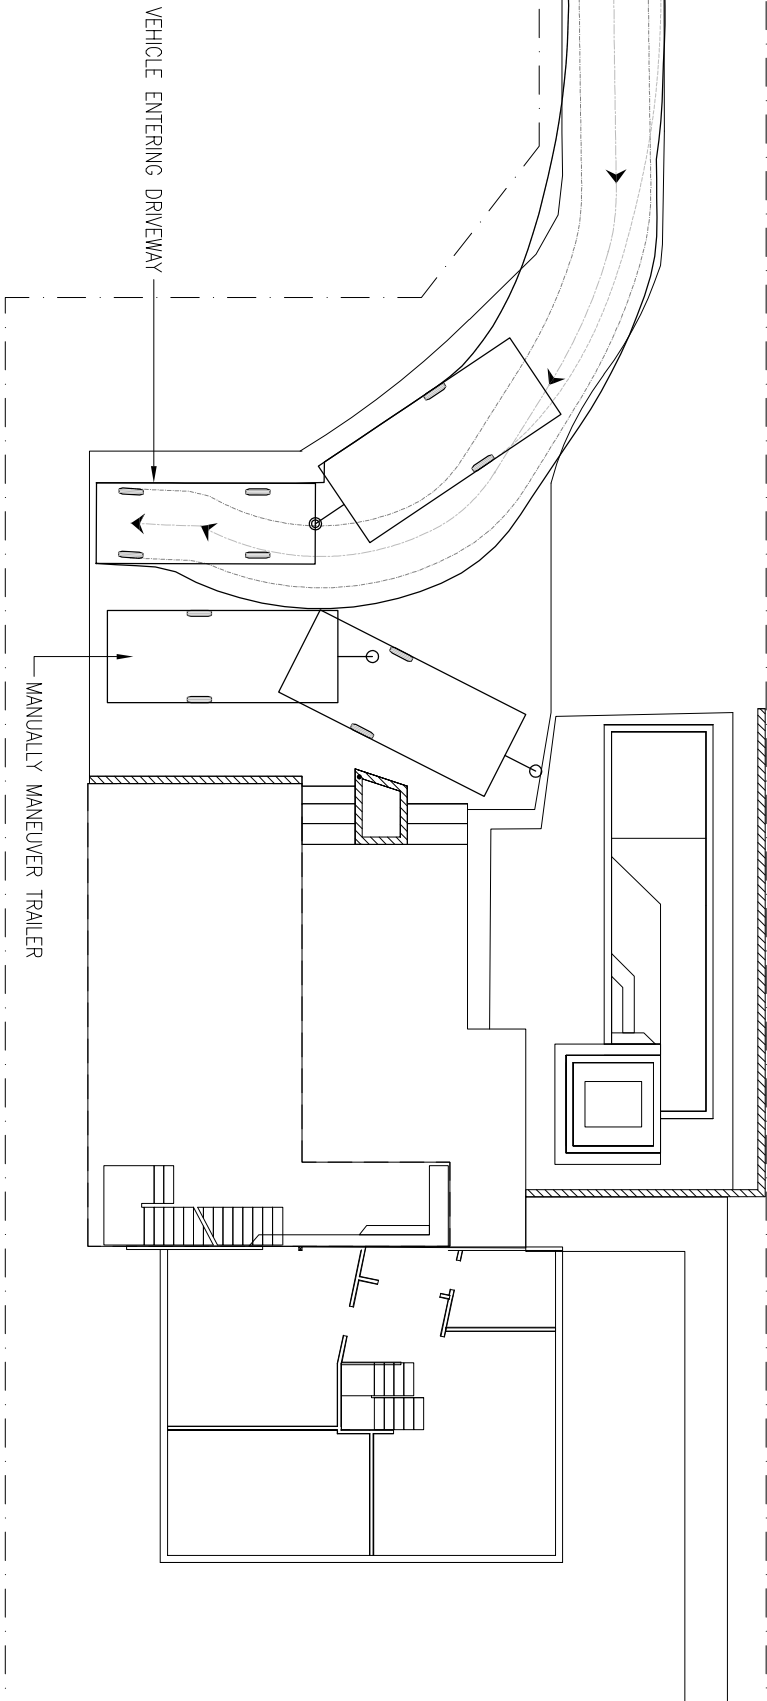



4x4 Width	: 2134
Car Track	: 1829
Lock to Lock Time	: 6.0
Steering Angle	: 30.9

VEHICLE TURNING PLAN 2

STAGE 2 LEAVE SITE

SCALE 1:200

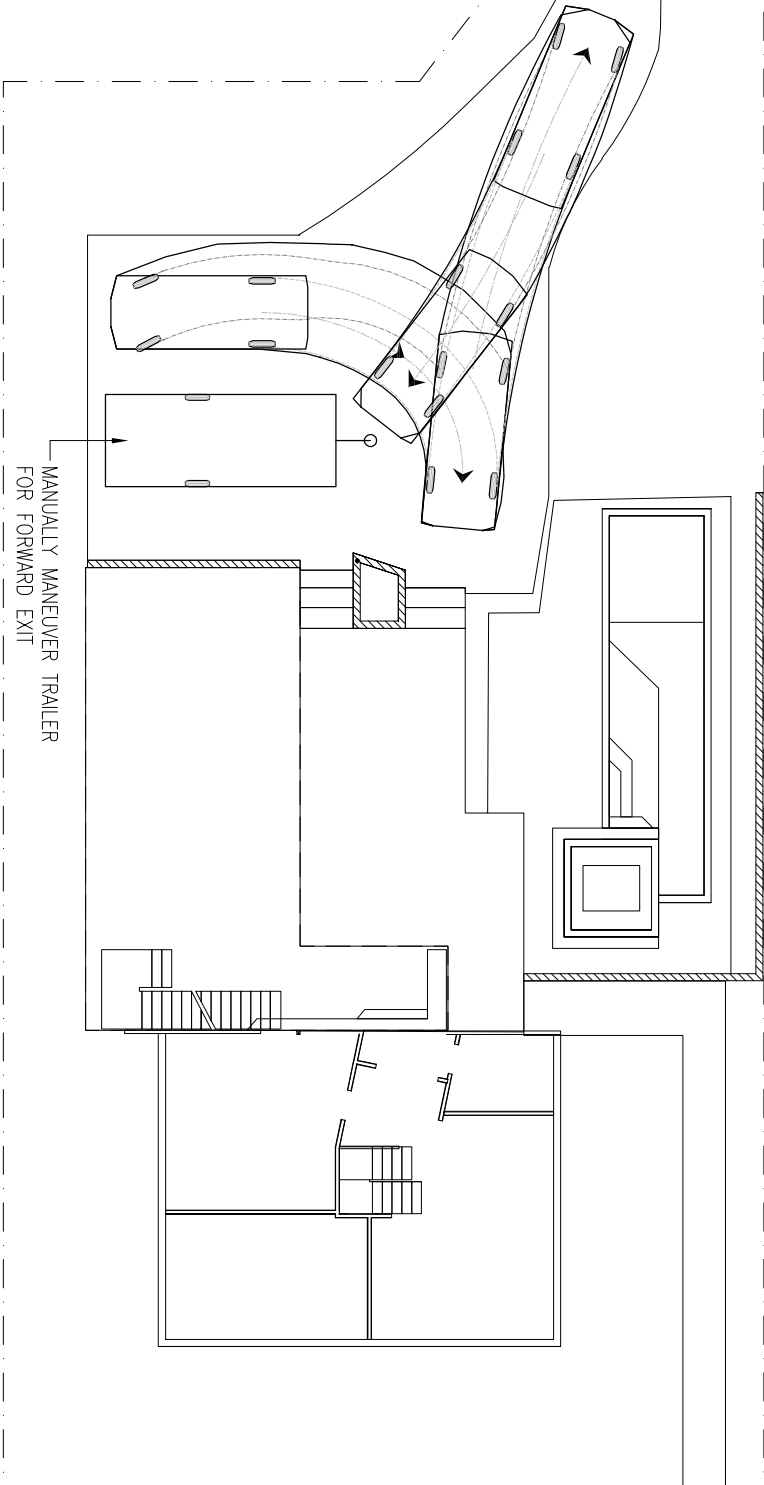



WESTERA

PARTNERS

STRUCTURAL+CIVIL+ENVIRONMENTAL ENGINEERS

www.westerapartners.com.au | ABN 52 097 417 975

BRISBANE

Level 2 Limestone, 33 Longland St, Newstead
E brisbane@westerapartners.com.au T 07 3852 4333

GOLD COAST

Level 3, 17 Welch St, Southport
E goldcoast@westerapartners.com.au T 07 5571 1599

NORTHERN NSW

11 Saffillish Way, Kingscliff
E nsw@westerapartners.com.au T 02 6674 8047

SUNSHINE COAST

Suite 2, Novral Corporate Centre, 13 Novral Ct, Maroochydore
E sunshinecoast@westerapartners.com.au T 0431 803 337

No.	Date	Issue	Scale	AS SHOWN
P1	14-05-18	PRELIMINARY ISSUE	Designed: RS	
A	06-06-19	DA ISSUE	Drafted: JW Date: JUN 19	

USE FIGURED DIMENSIONS ONLY. DO NOT SCALE. IF A DISCREPANCY ARISES CHECK WITH THE PROJECT ENGINEER AND/OR SUPERVISING AUTHORITY. DO NOT WORK FROM REDUCED SCALE DRAWINGS (A1-A3 SIZE PAPER). COPYRIGHT OF ALL DRAWINGS & WORKS EXECUTED FROM THEM IS VESTED IN WESTERA PARTNERS AND USE OF THERE FORE WITHOUT PERMISSION IS STRICTLY PROHIBITED! IT IS THE BUILDERS RESPONSIBILITY TO ENSURE ALL WORKS ARE CARRIED OUT WITH DUE CARE AND DILIGENCE TO COMPLY WITH THE CONTRACT DOCUMENTS.

Sheet: N17-203

Job No.


1.0

Project: PROPOSED RESIDENCE

Location: 40 CHILDE STREET, BELONGIL

Client: DAVID TREWERN

Consultant: HARLEY GRAHAM ARCHITECTS



J. NEALE - RP027457
For 5 on the plans of
Westera Partners Pty, Ltd.

A

Revision