









CARPORT SECTION A

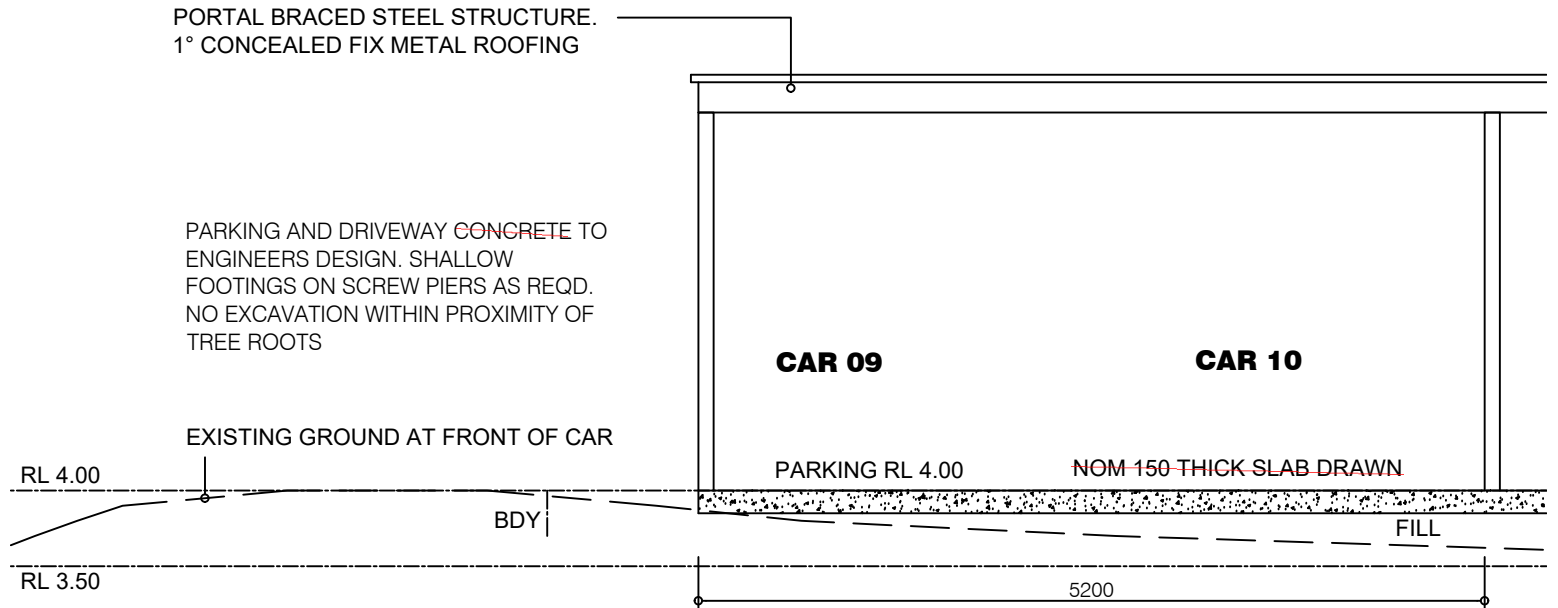

GARPORT SECTION B



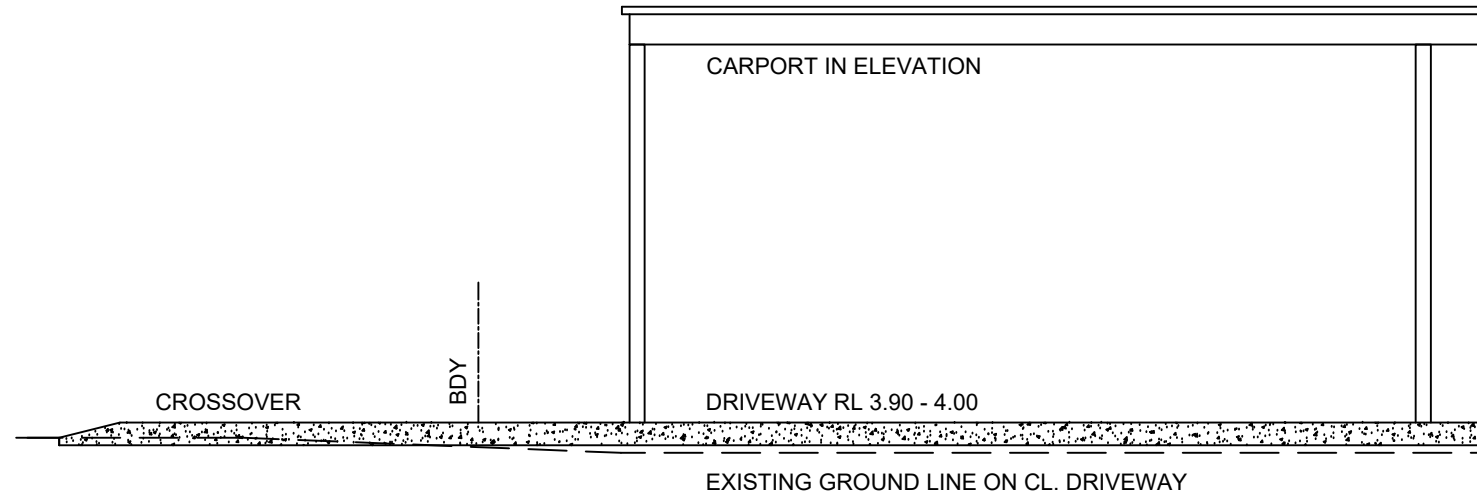



DRIVEWAY SECTION

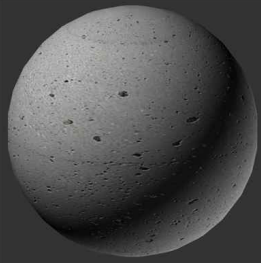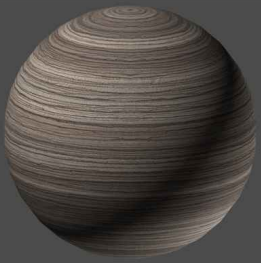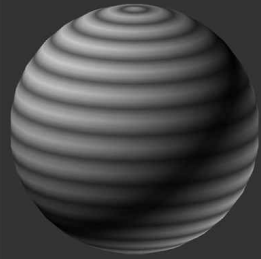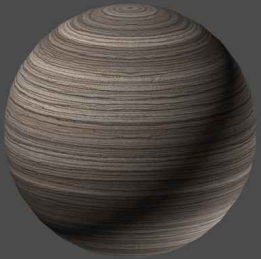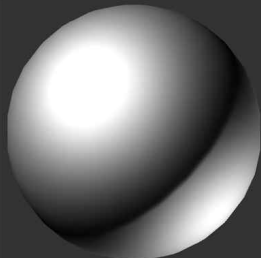	<p>OFF-FORM CONCRETE STANDARD GREY</p> <p>TILT-UP DIVIDE WALLS</p>		<p>TIMBER CLADDING HARDWOOD OR WEATHERTEX CLADDING - UNFINISHED</p> <p>BALUSTRADES, DECKS & SHUTTERS VERTICVAL CLADDING TO END WALLS</p>
	<p>CORRUGATED STEEL ZINCALUME</p> <p>ROOFING - EXTERNAL WALLS AND ASSOCIATED FKASHING</p>		<p>TIMBER HARDWOOD - EX RAILWAY SLEEPERS AND OTHER AUSTRALIAN HARDWOOD - UNFINISHED TO SILVER</p> <p>BALUSTRADES, DECKS - DECK DIVIDE WALLS</p>
	<p>ALUMINIUM ANODIZED SILVER</p> <p>WINDOW FRAMES</p>		<p>GALVANISED STEEL SILVER GAL</p> <p>EXPRESSED STEEL FRAMES BALCONY , FASCIAS AND BEARERS</p>

EXTERNAL FINISHES



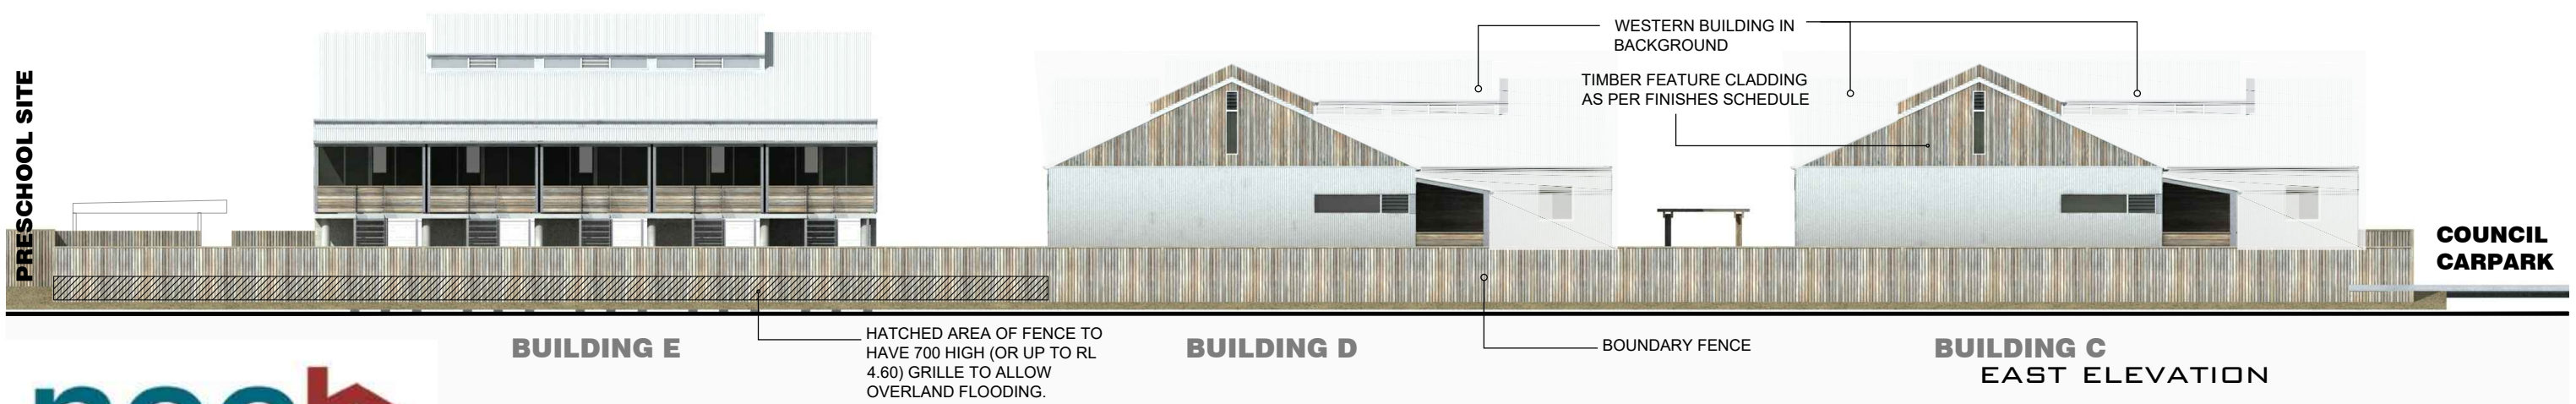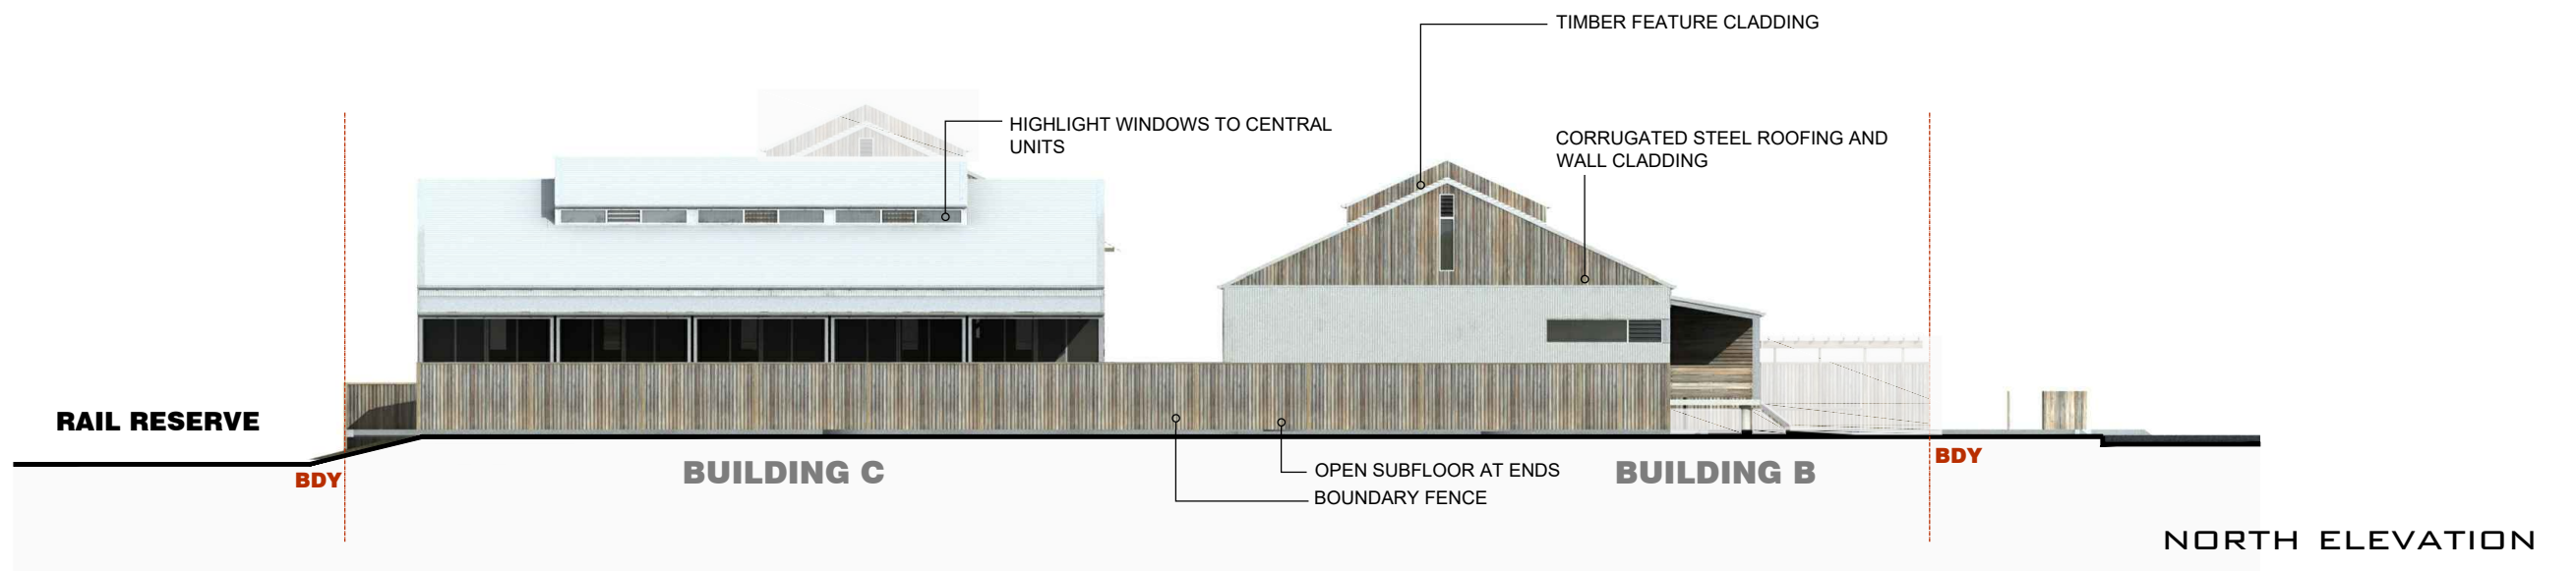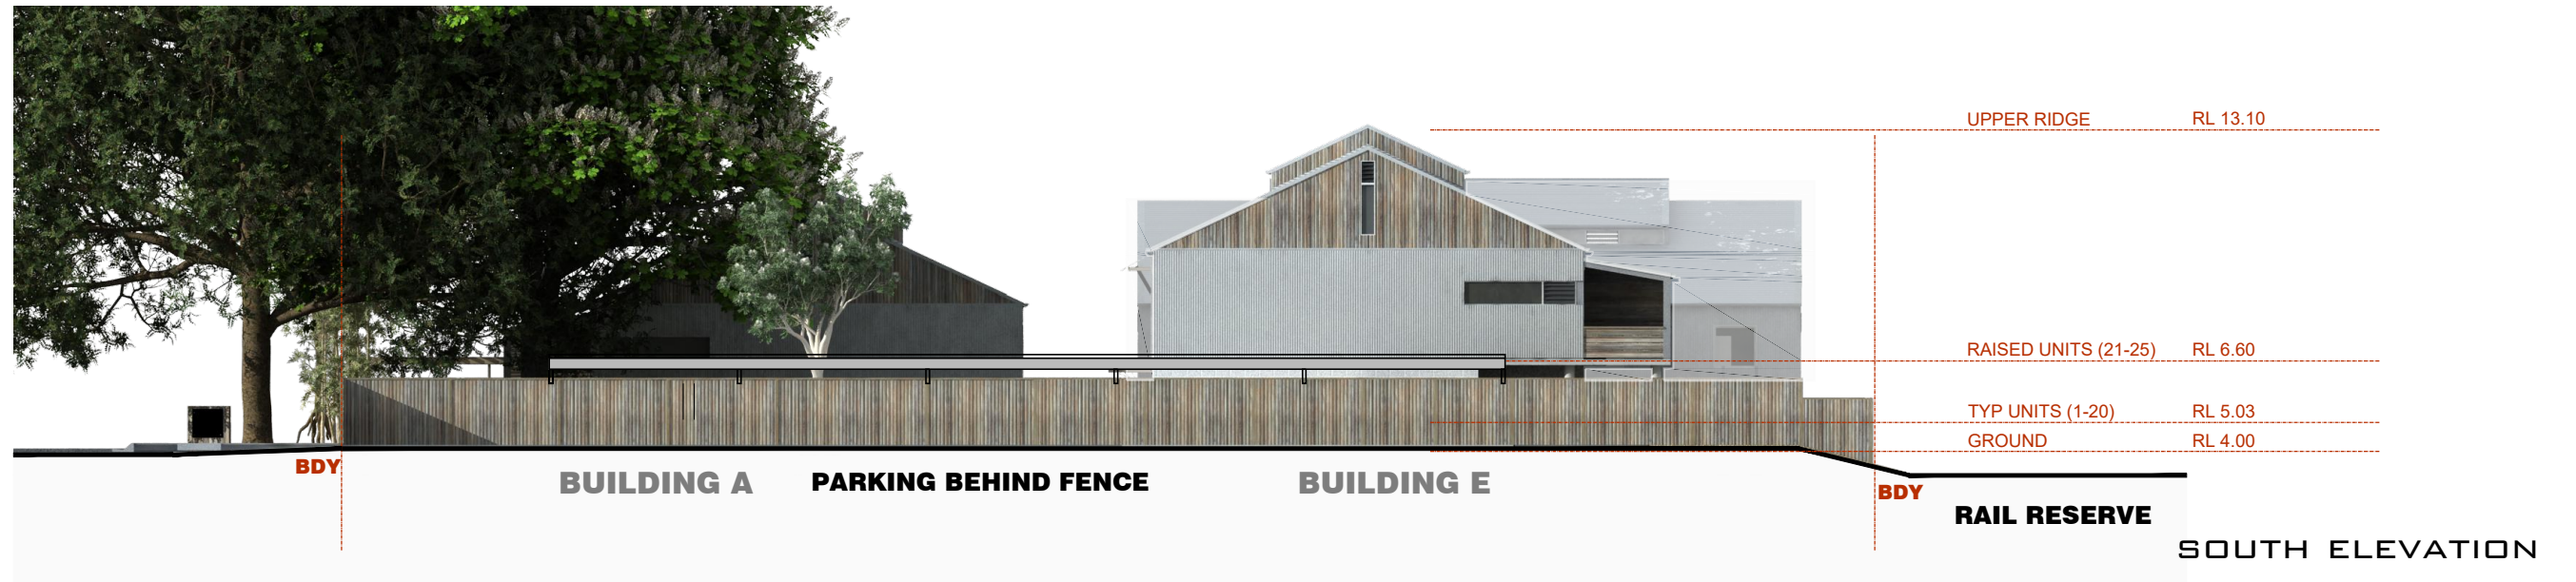

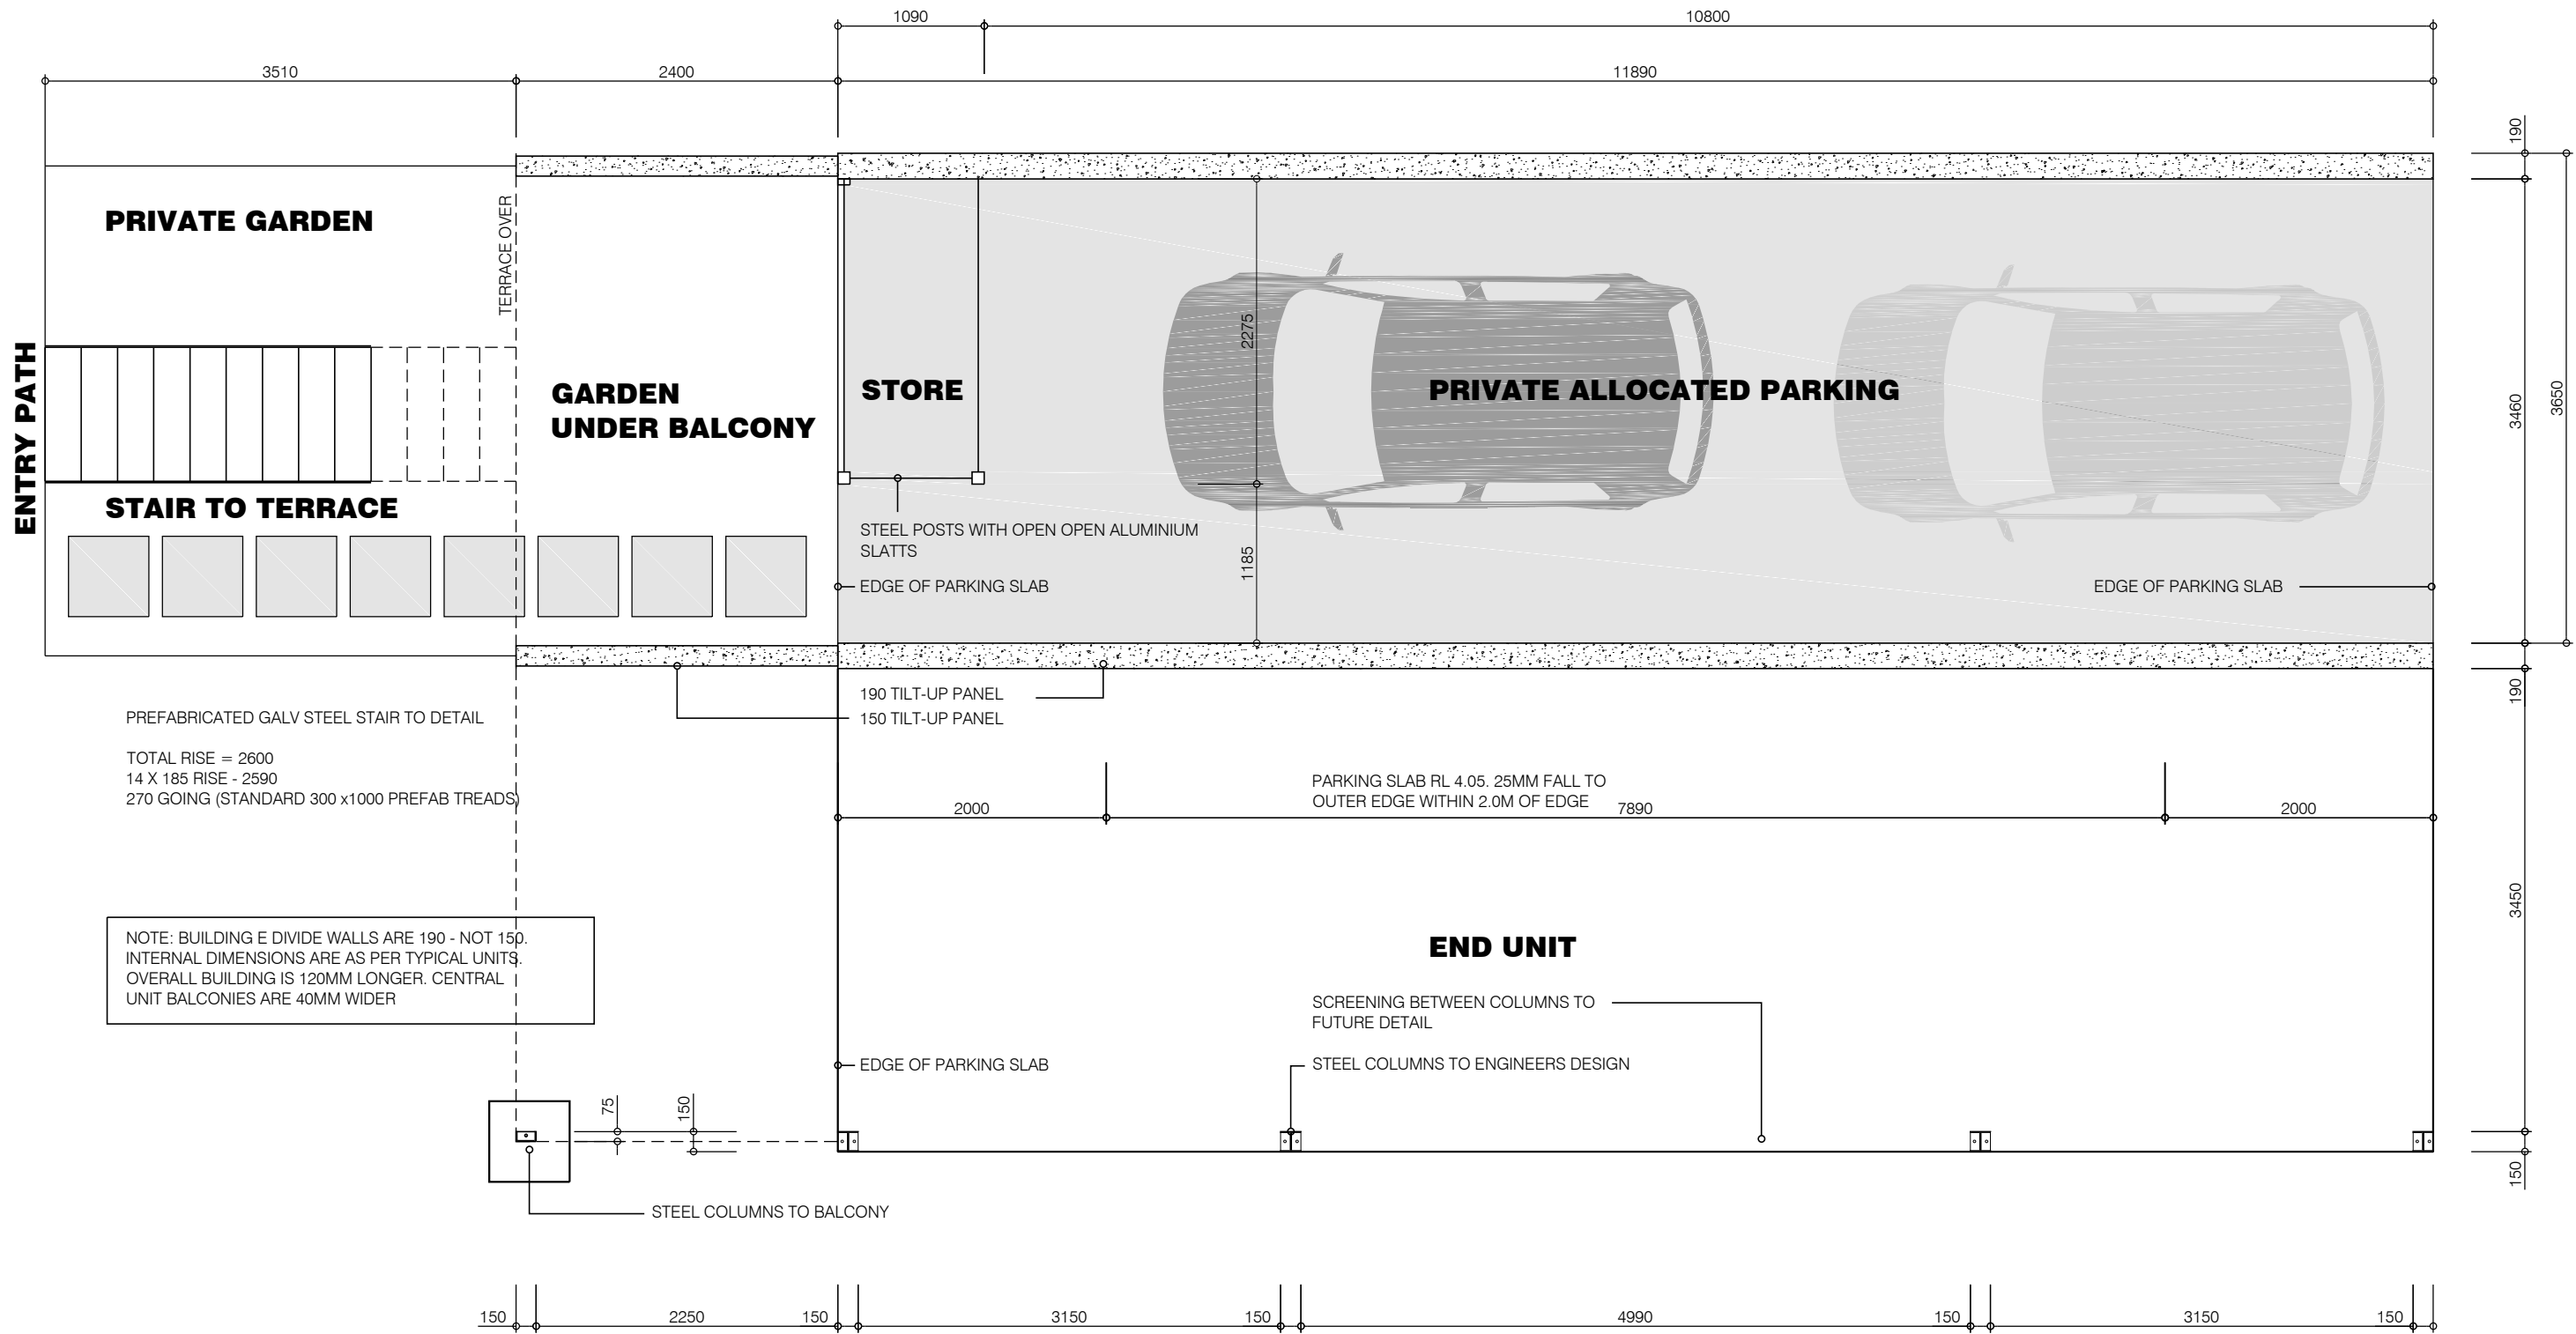

GRASSES, GROUND COVERS & CREEPERS

CATEGORY	BOTANICAL	COMMON	NOTES
01 TURF	SELECTED TURF	-	
02 CLUMPING GRASSES & FERNS	LOMANDRA LONGFOLIA + VAR DIANELLA REVOLUTA	MAT RUSH + VARIETIES FLAX LILY	ALL PATH AND GARDEN EDGES
03 GROUND COVERS	GRAVILLEA POORINDA	ROYAL MANTLE	GENERAL GROUND COVER - GARDEN EDGES
04 CREEPERS	HOYA AUSTRALIS STEPHANICA JAPONICA	NATIVE HOYS SNAKE VINE	GROW ON ENTRY GATEHOUSE TRELLIS

MEDIUM TREES & FEATURE TREES

CATEGORY	BOTANICAL	COMMON	NOTES
05 FEATURE TREE	PLUMERIA	FRANGINANI	
06 MEDIUM TREES (6-10M)	CUPANIOPSIS ANACARDIODES EUCALYPTUS FICIFOLIA	TUCKAROO RED FLOWERING GUM	

SHRUBS - SMALL TREES

CATEGORY	BOTANICAL	COMMON	NOTES
07 PALMS	LINOSPADIX MONOSTACHYS ARCHONTOPHOENIX CUNNINGHAMIANA	WALKING STICK PALM BANGALOW PALM	VERTICAL PLANTING BETWEEN BUILDINGS
08 SHRUBS & SCREEN PLANTING 2-3M	BANKSIA ERICIFOLIA ACACIA FLORIBUNDA ACACIA LONGIFOLIA CALLIATEMON PACHYPHYLLUS GREVILLEA BANKS + VAR LEPTOSPERMUM LIVERSIDGEI MELALEUCA NODOSA	HEATH BANKSIA WHITE SALLY WATTLE BEACH SALLY WATTLE CRIMSON BOTTLEBROSH BANKS GREVILLEA + OTHERS LEMON SCENTED TEA TREE NODDY MYRTLE	SCREEN PLANTING BETWEEN BUILDINGS AND SIDE BOUNDARIES AND LAYERED PLANTING TO DEEP SOIL ZONES

SURFACES

DRIVE	STANDARD GREY CONCRETE
PATHS	GREY OR COLOURED CONCRETE - OR EXPOSED AGG CONCRETE
GARDENS	MIN 100MM THICK LOCAL NATIVE MULCH
GARDEN - GRASS AREA	
MULCHED GARDEN (COMMON)	1050
TURF (COMMON)	140

