


- ELECTRICITY (SEE ATTACHED PHOTO)
- TELEPHONE (SEE ATTACHED PHOTO)
- PROPOSED NEW WATER METER & CONNECTION
- PROPOSED NEW SEWAGE INSPECTION POINT AND CONNECTION
- PROPOSED NEW STORMWATER

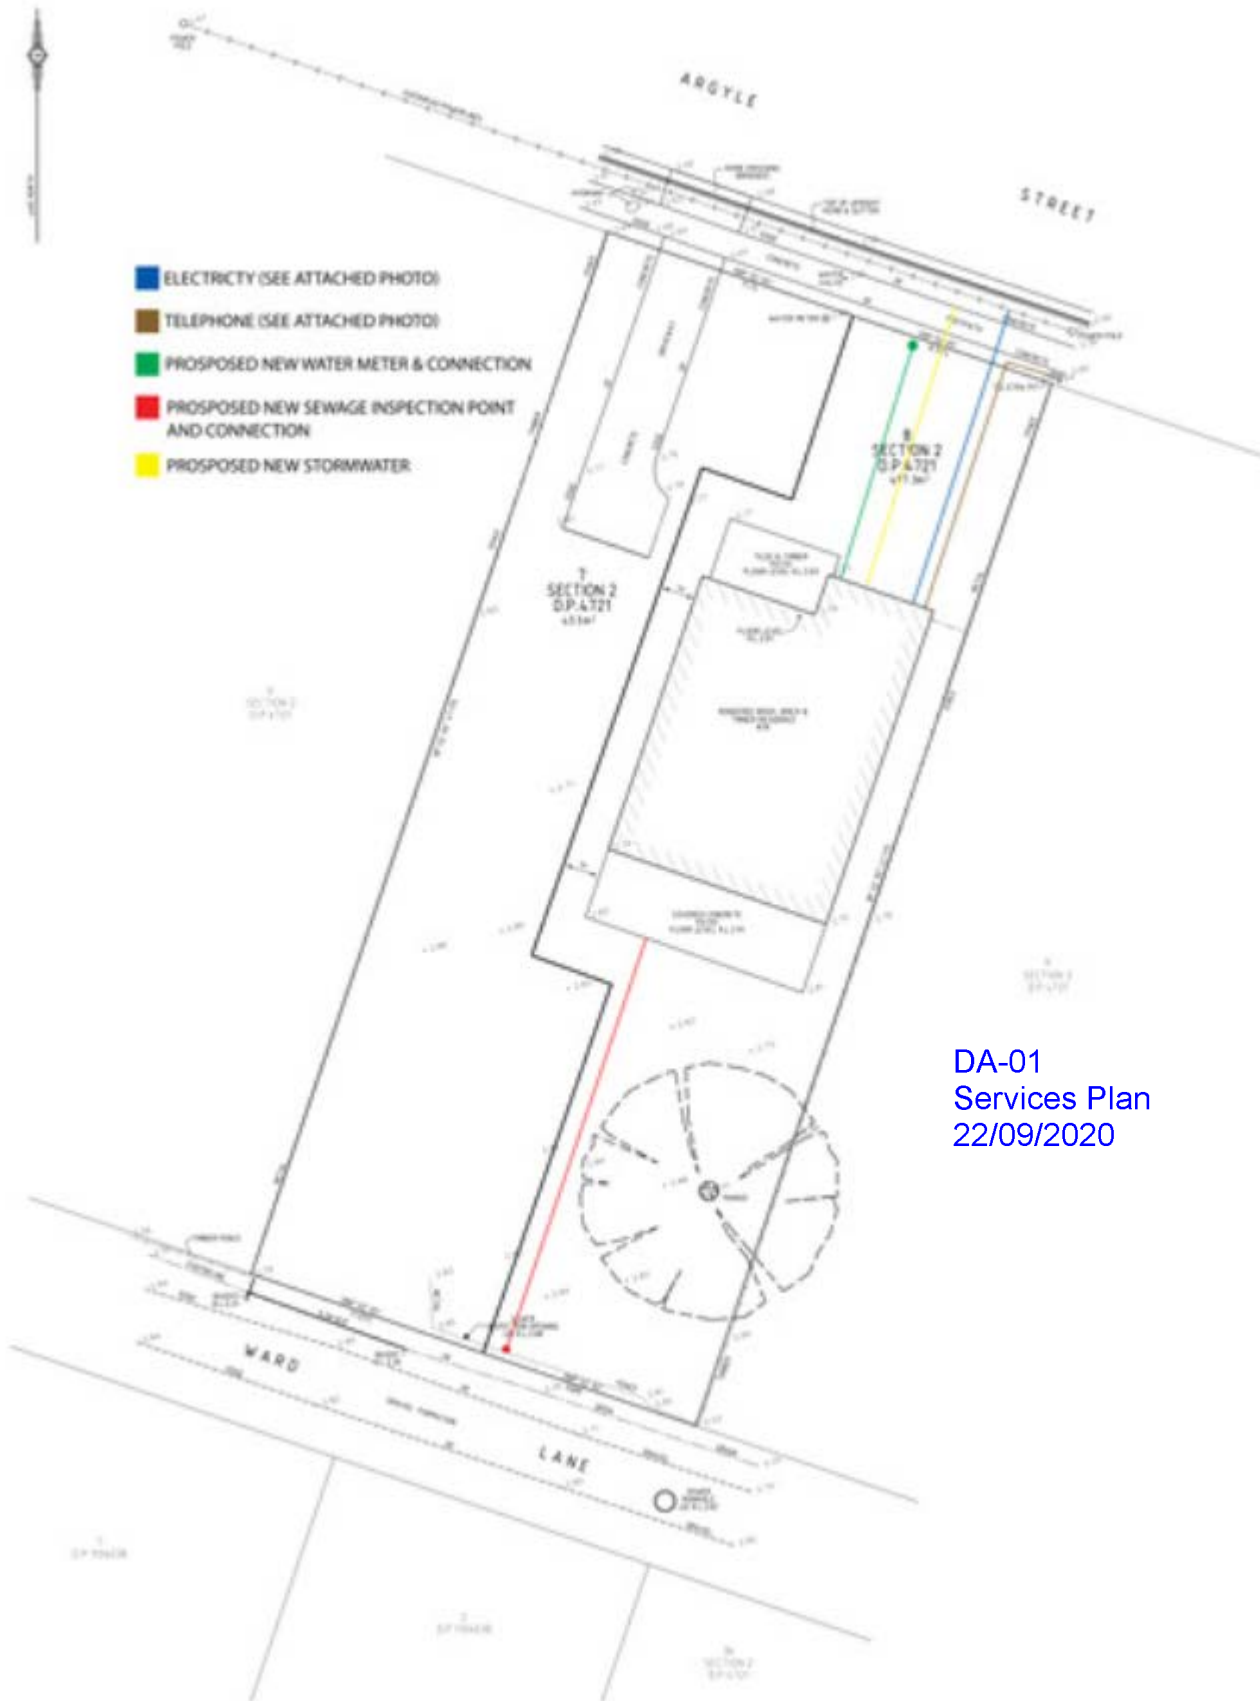

DA-01
Services Plan
22/09/2020

