


Location Plan

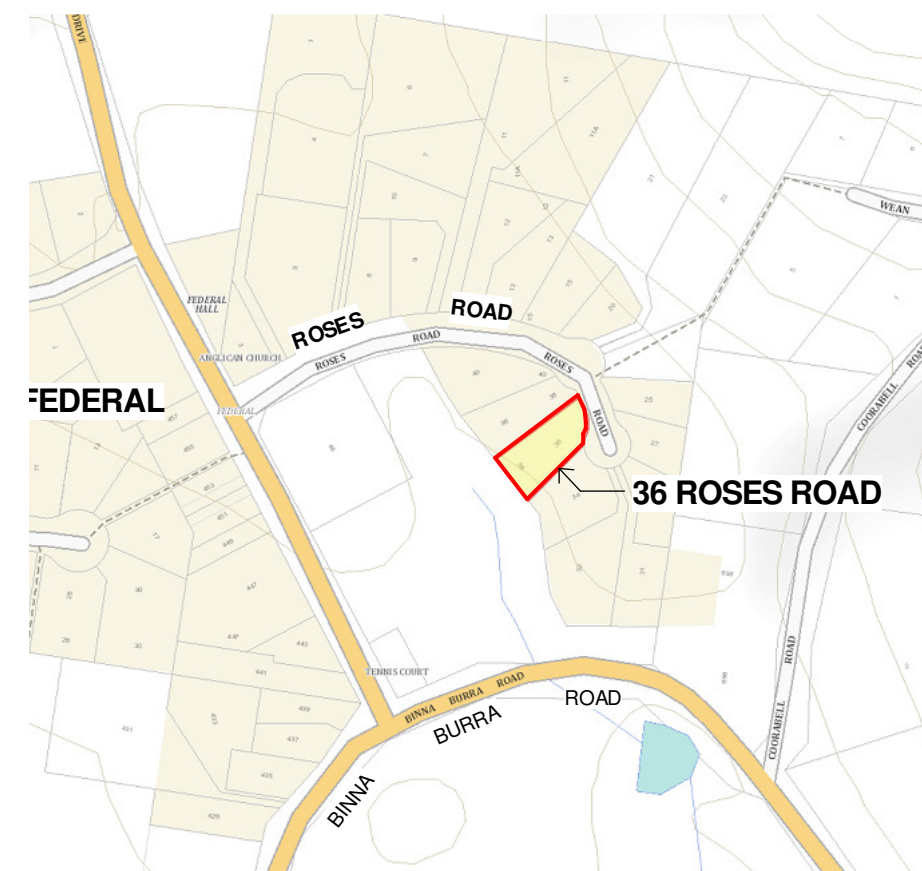


36 Roses Rd Swimming Pool | Location & Site Plan

Client: S. Richardson
Lot 4 DP 1003205
Issue: DA October 2020

Designed: Miriam Shevland
Landscape Architect
1 Parramore St Richmond TAS 7025 | 0419 390 974 |
miriam@playstreet.com.au



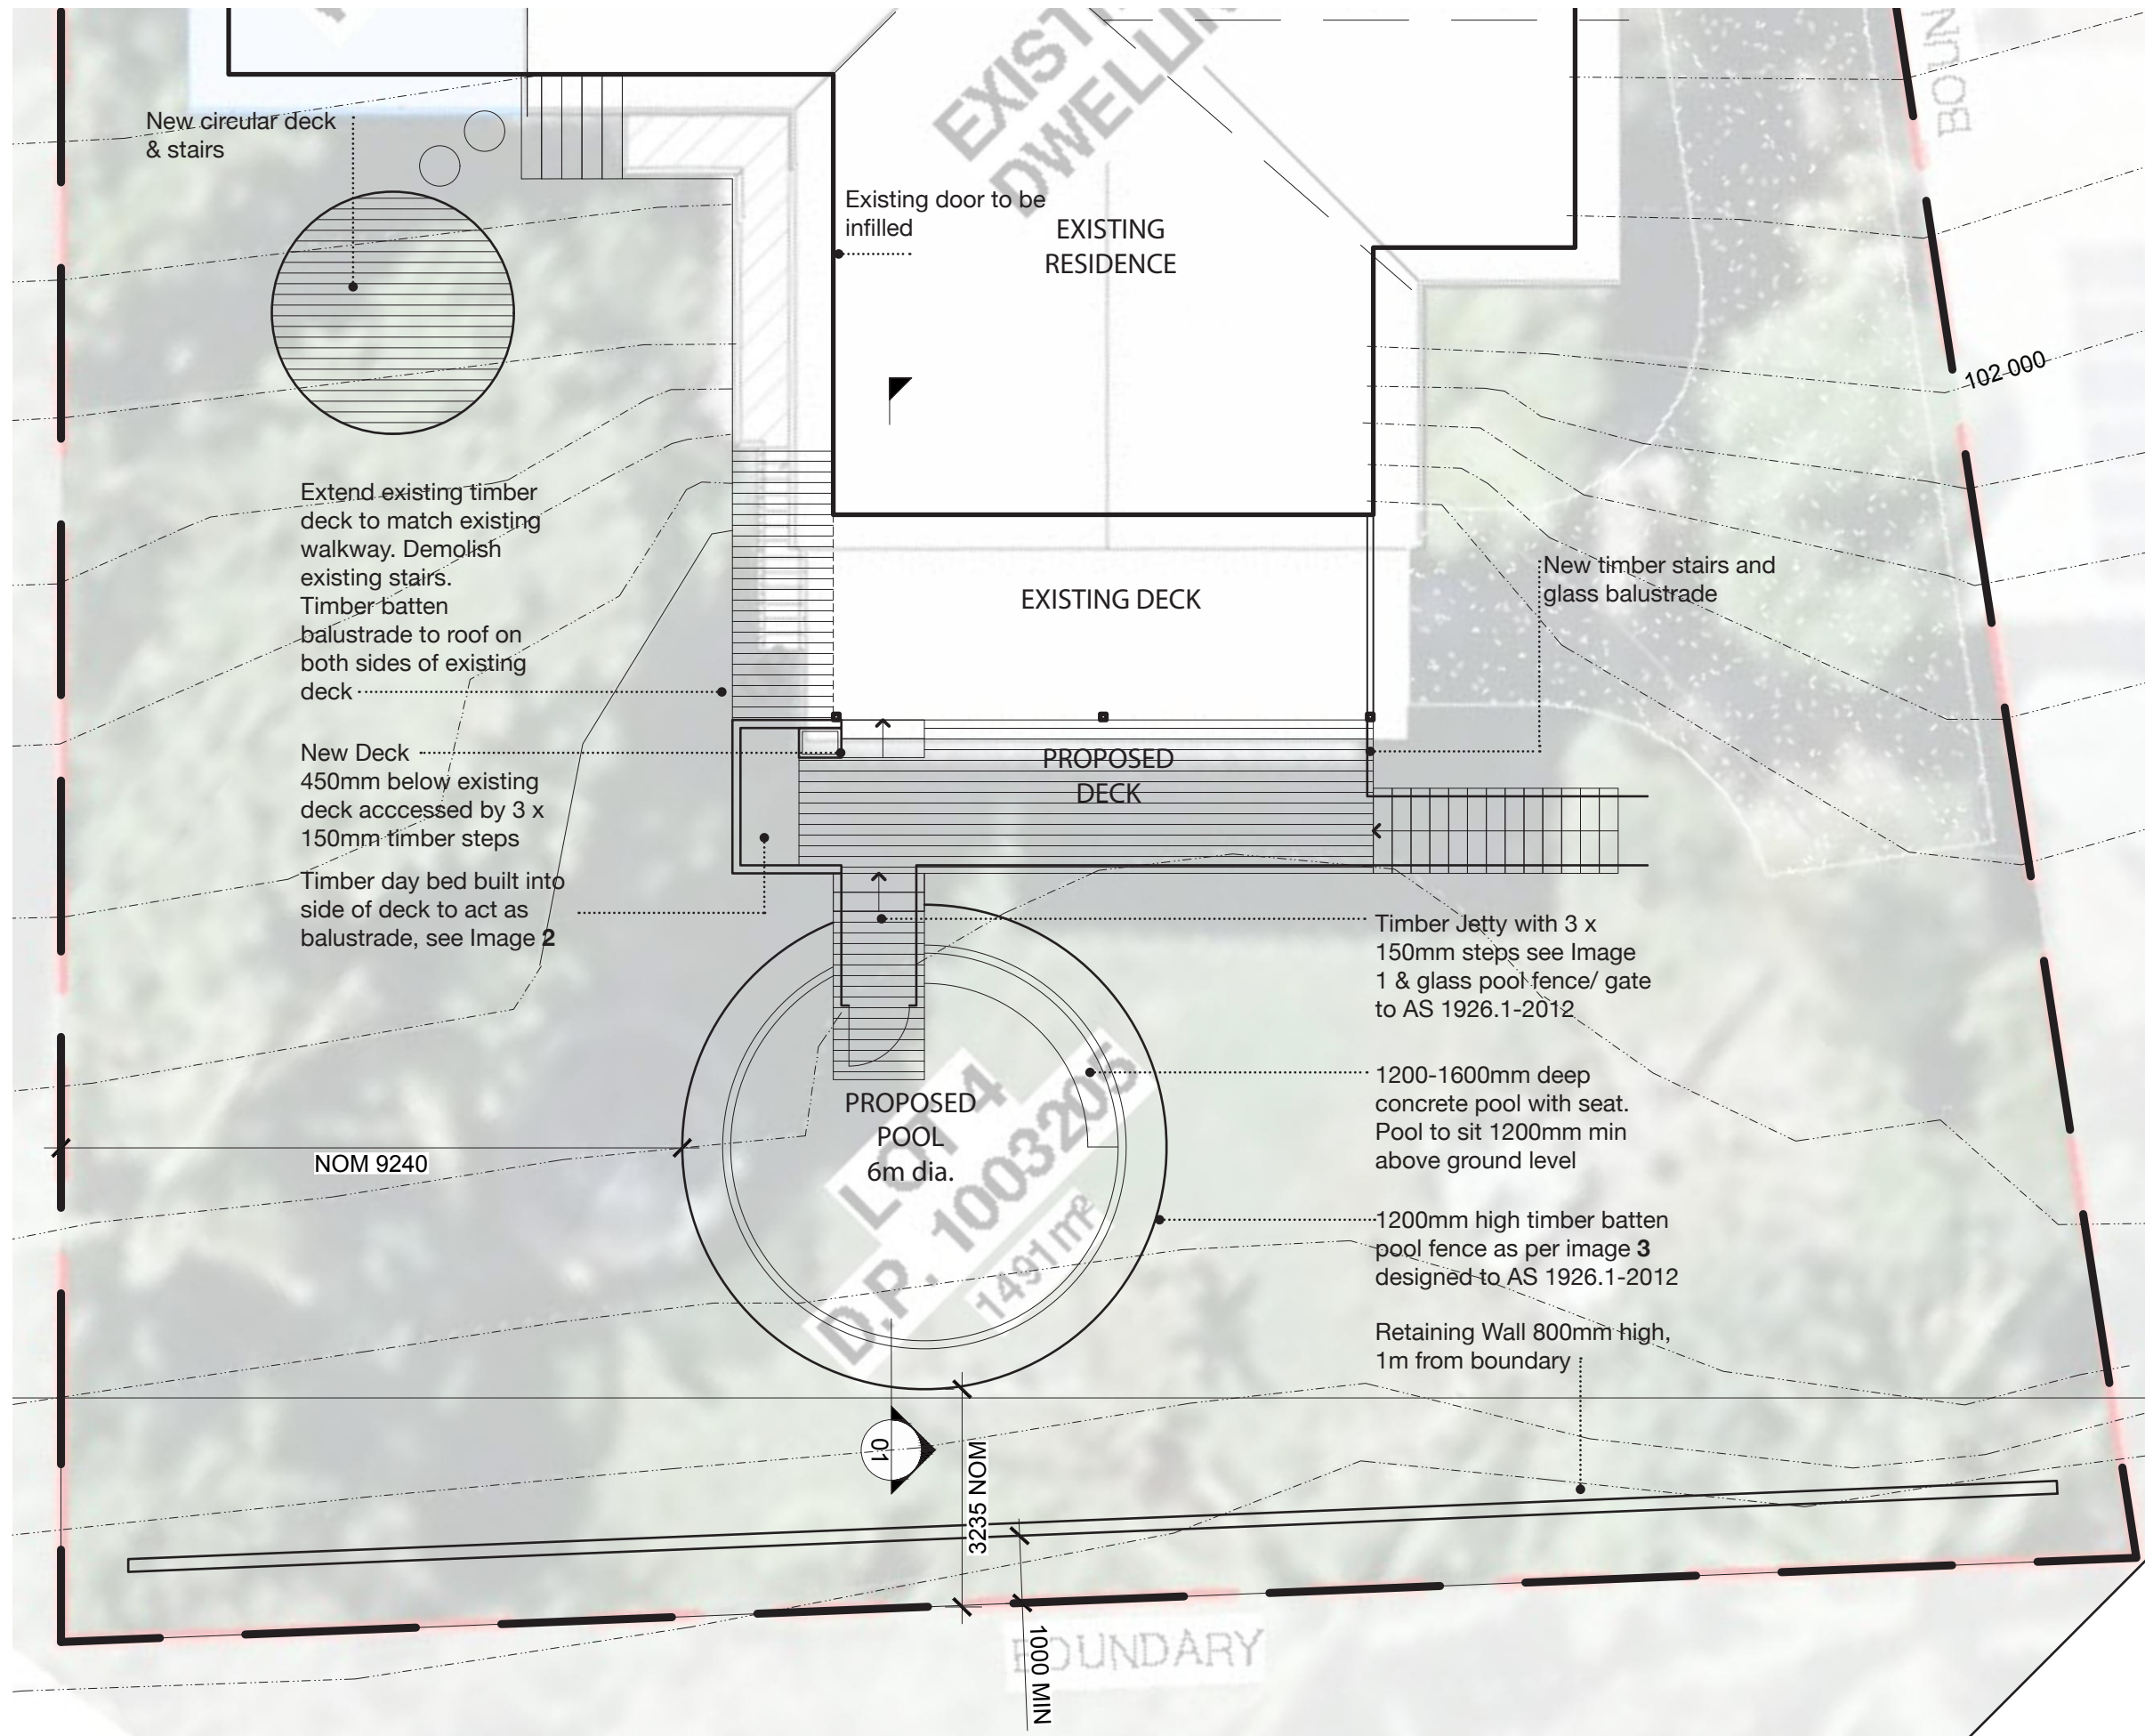

Precedent Images



1



2




3

36 Roses Rd Swimming Pool | Pool Plan

Client: S. Richardson
Lot 4 DP 1003205
Issue: DA October 2020

Designed: Miriam Shevland
Landscape Architect
1 Parramore St Richmond TAS 7025 | 0419 390 974 |
miriam@playstreet.com.au



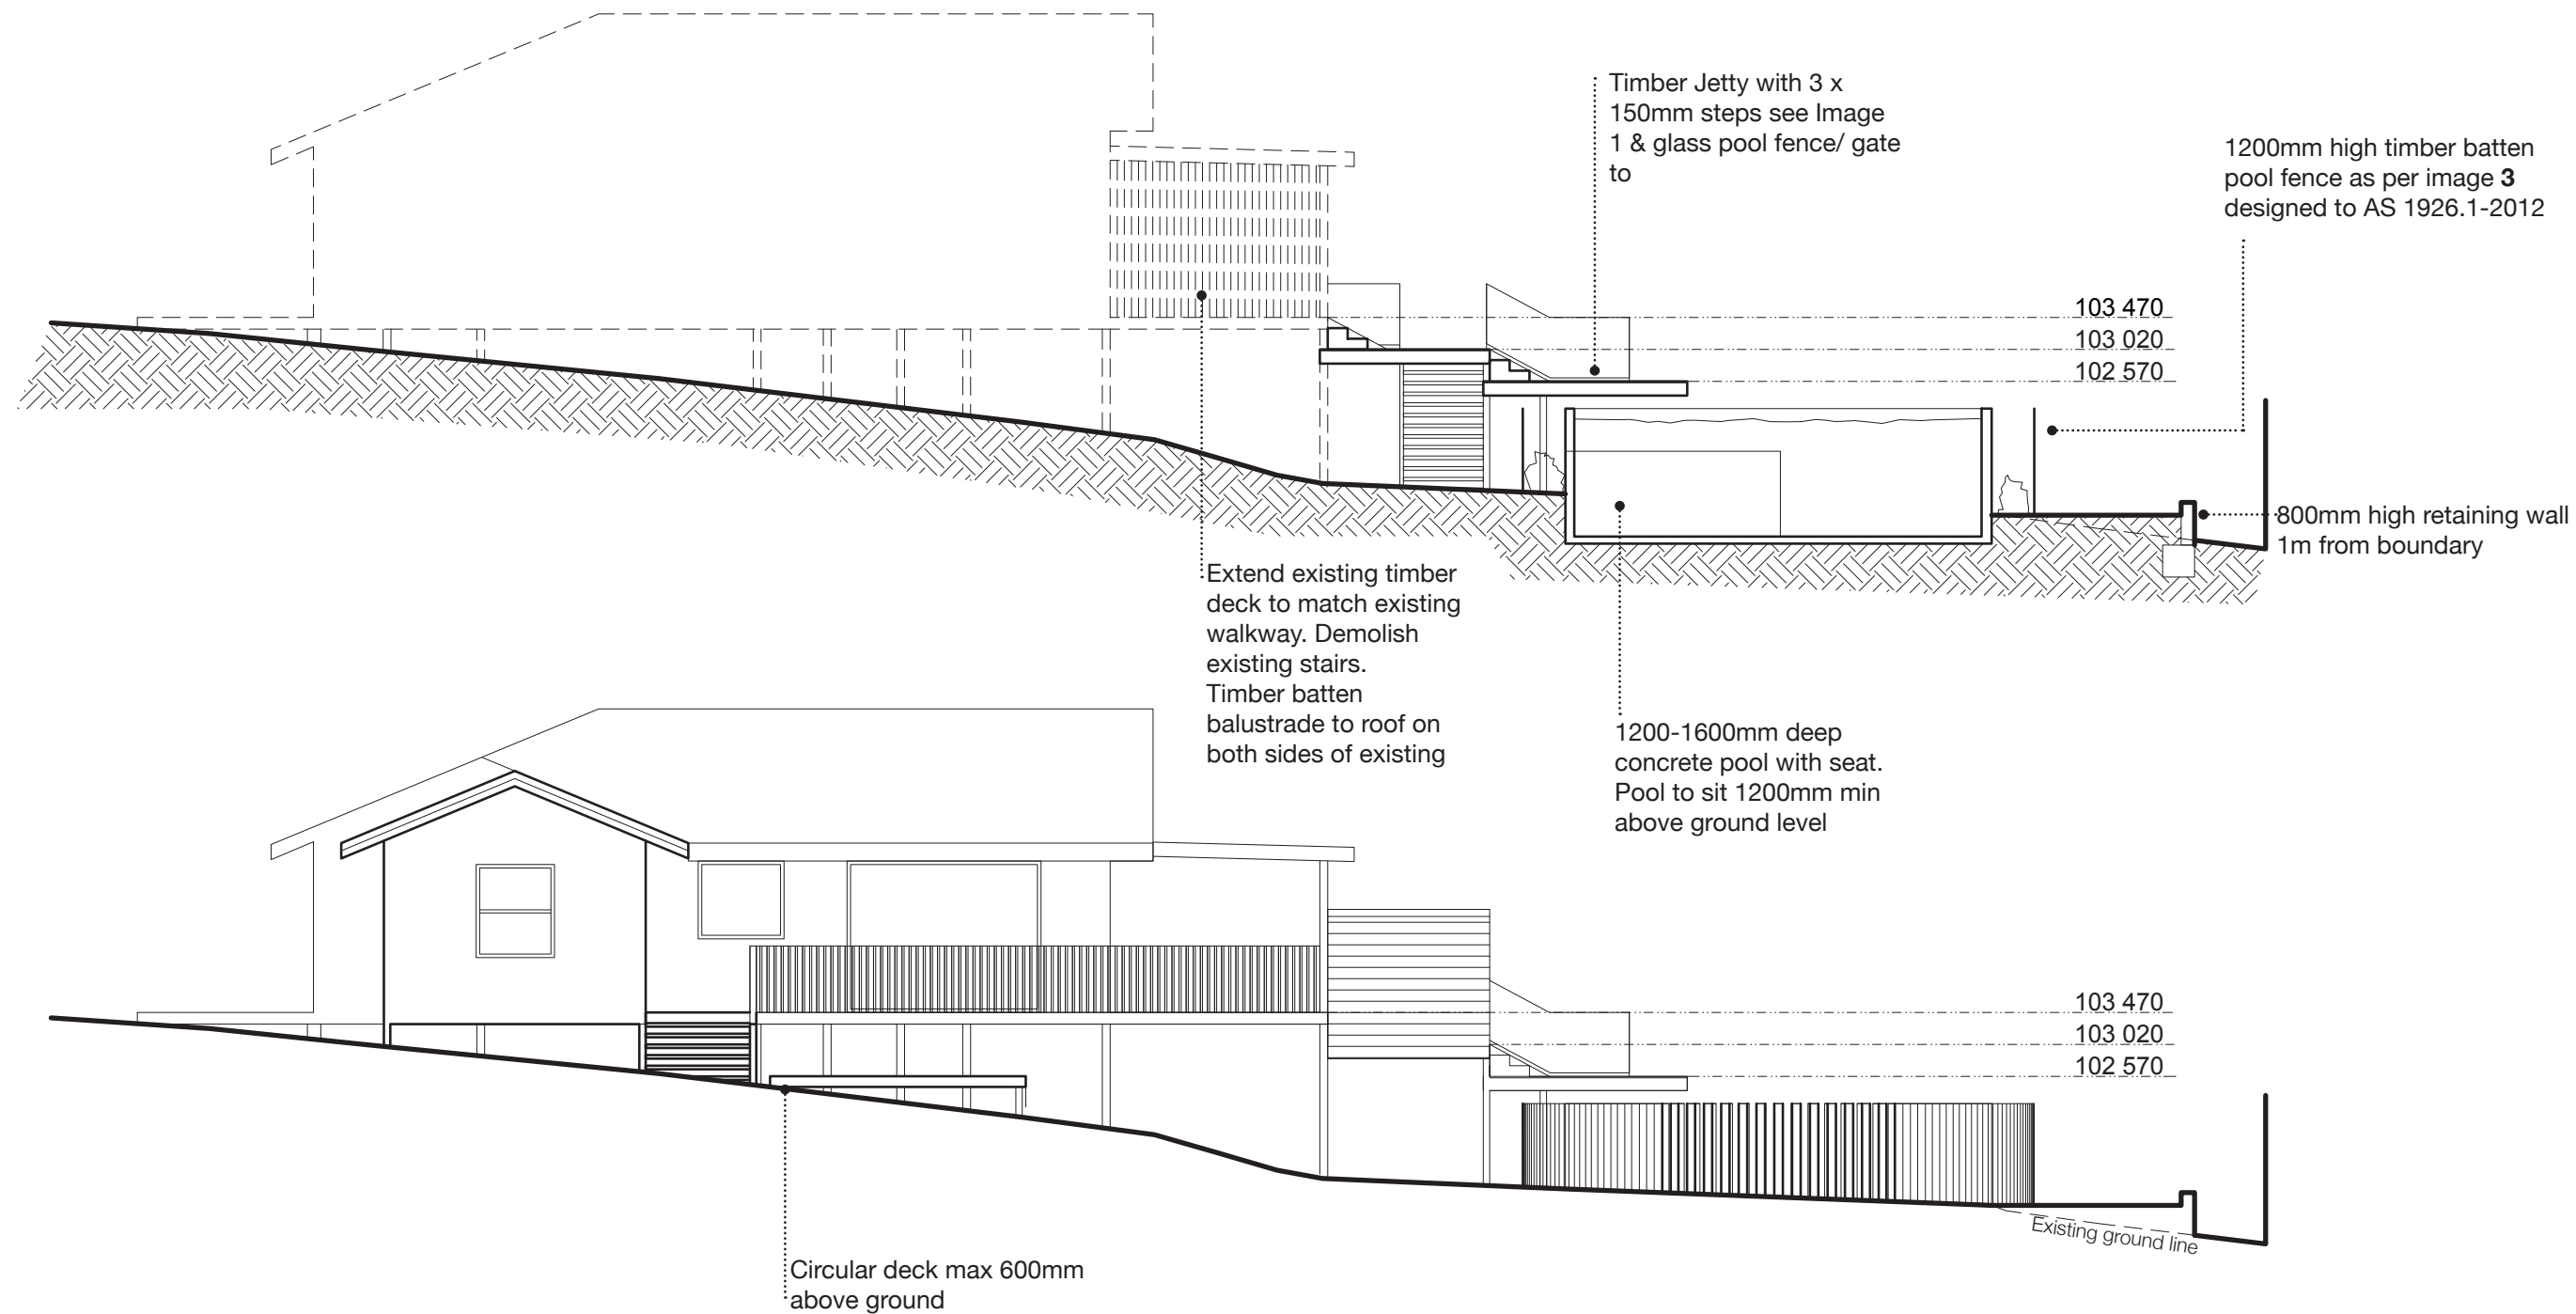


36 Roses Rd Swimming Pool | Pool Section + elevation

Client: S. Richardson
Lot 4 DP 1003205
Issue: DA R October 2020

Designed: Miriam Shevland
Landscape Architect
1 Parramore St Richmond TAS 7025 | 0419 390 974 |
miriam@playstreet.com.au



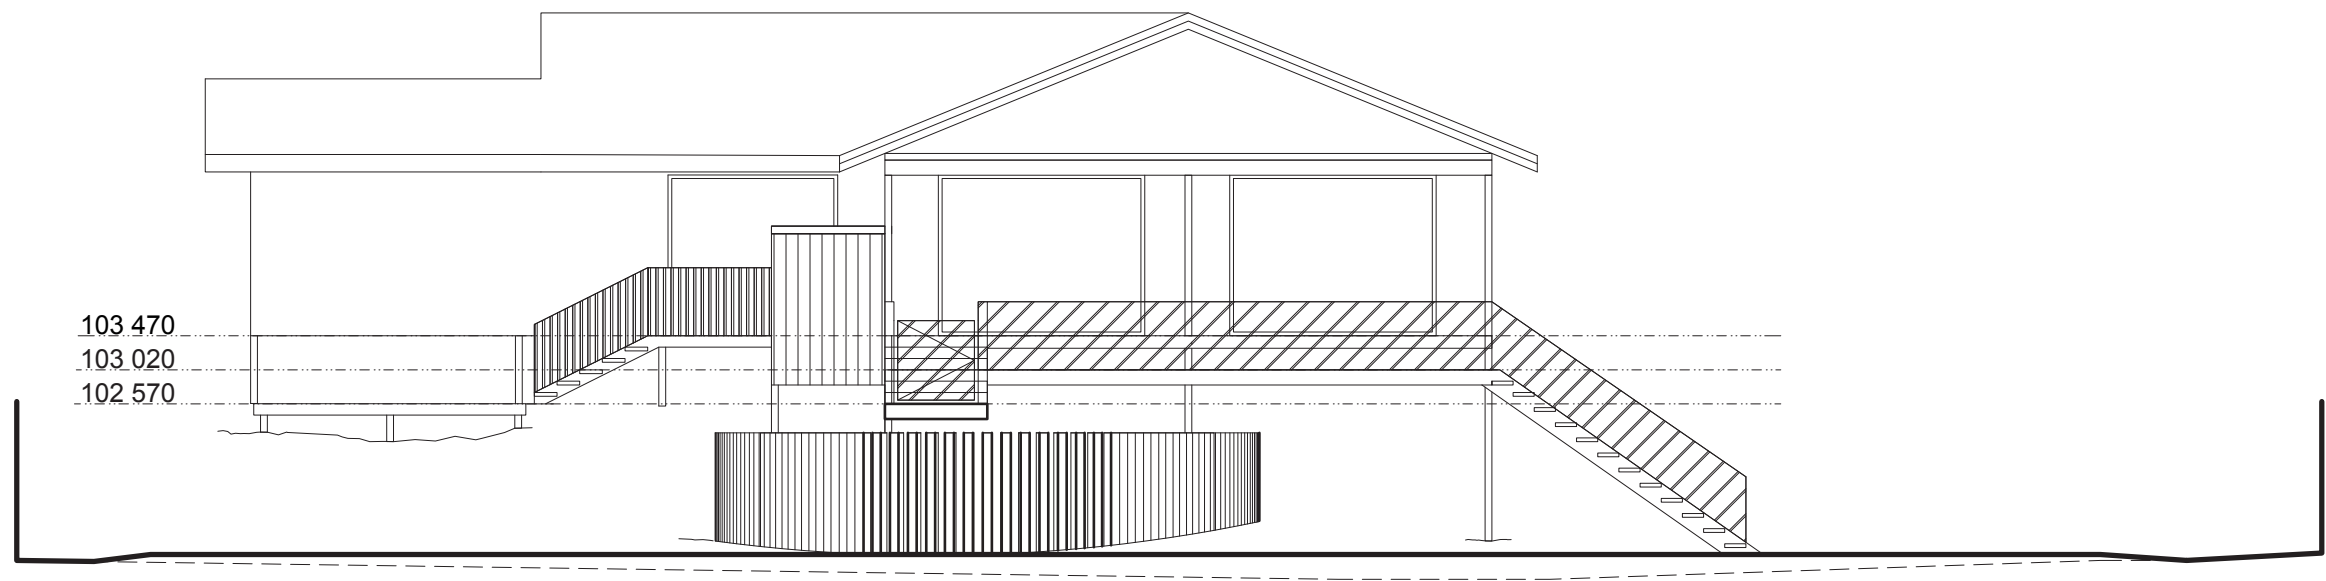

36 Roses Rd Swimming Pool | Rear/ South Elevation

Client: S. Richardson
Lot 4 DP 1003205
Issue: DA October 2020

Designed: Miriam Shevland
Landscape Architect
1 Parramore St Richmond TAS 7025 | 0419 390 974 |
miriam@playstreet.com.au

