


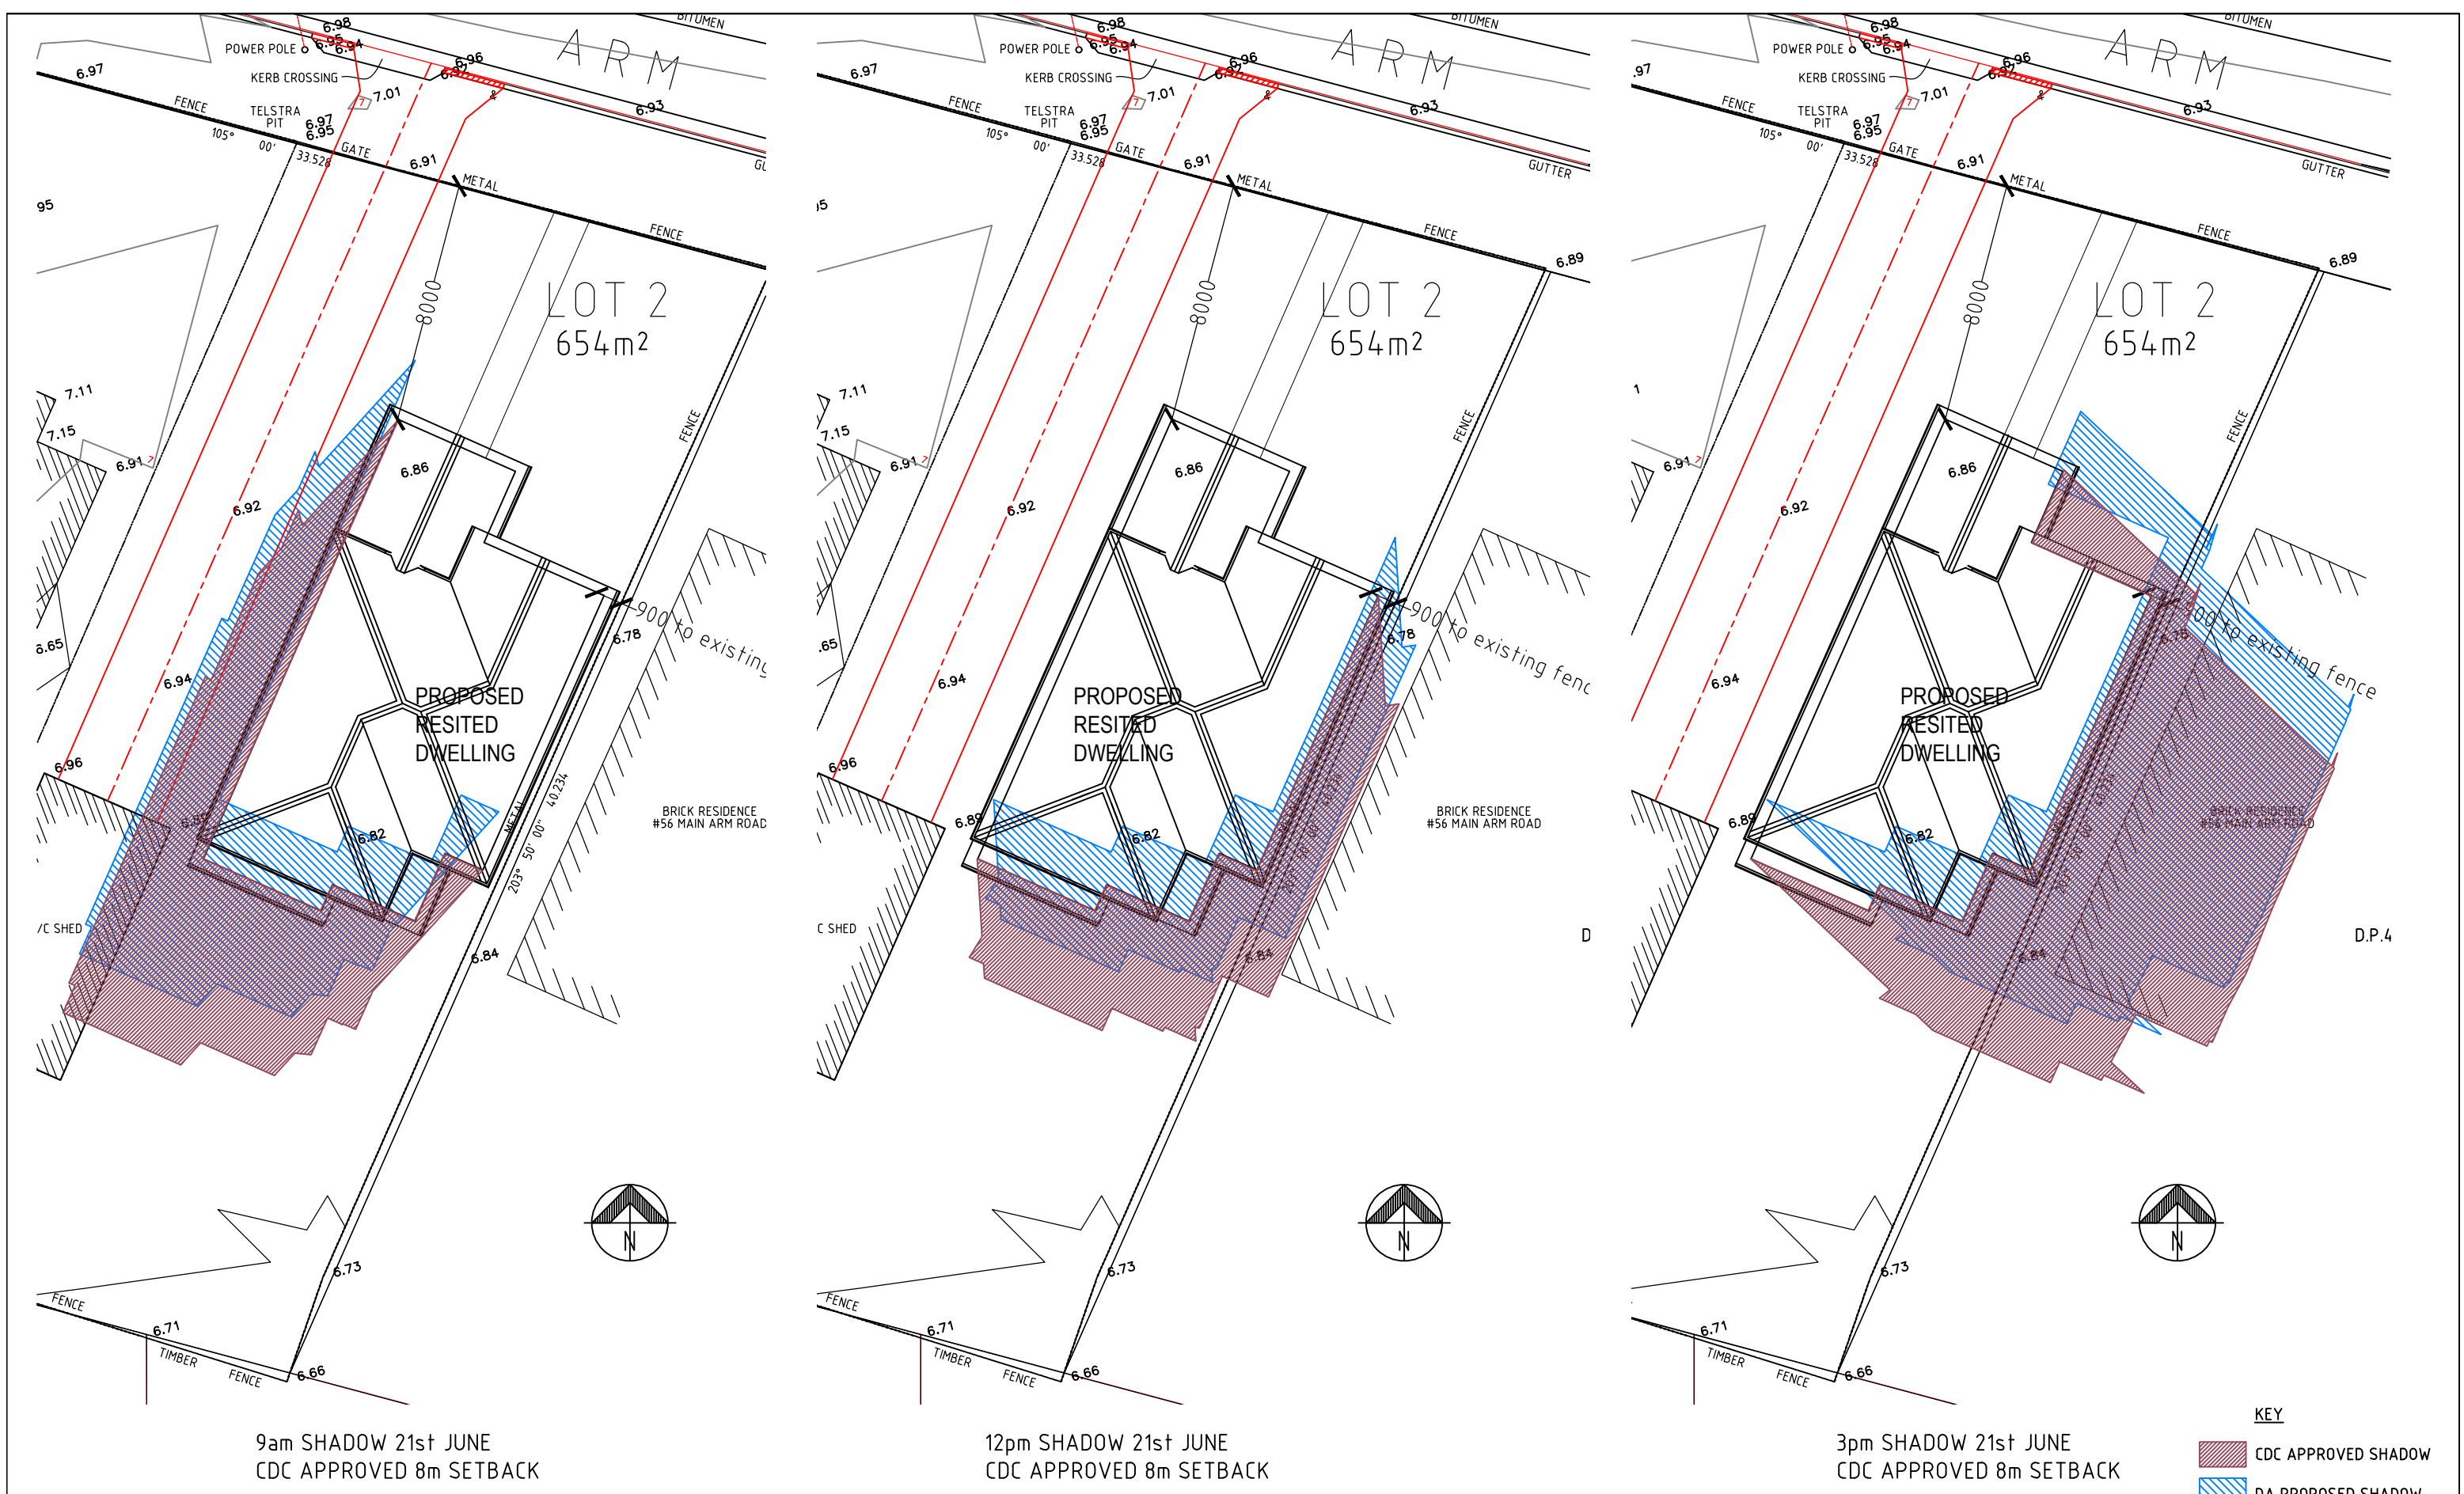

Rev	Revision Description	BY	DATE	Greg Alderson Associates 43 Main Street, CLUNES NSW 2480 PO Box 12344, CLUNES NSW 2480 P:(02) 6629 1552 E:office@aldersonassociates.com.au W:aldersonassociates.com.au ABN 58 594 160 789	Client: Steve Gilbert	Title: COMPARISON SHADOW DIAGRAMS FOR CDC APPROVED 8m SETBACK	ISSUE FOR DA/CC			
0	ISSUED FOR CLIENT REVIEW	SN	22/10/19		Site address: Lot 2 DP 1256643 58 Main Arm Road, Mullumbimby NSW 2482	Project: USE OF RESITED DWELLING	Drawn: SN	Scale: As shown at A3	Scale: 0m 5m 10m Northpoint: Scale 1:200	
0	ISSUED FOR DA/CC	SN	07/04/20				Checked: ST	Original Size: A3		No. in set: 01 of 01
							Job Number: 20142	Drawing Number: 20142SN06		
					DO NOT SCALE DRAWINGS, USE FIGURED DIMENSIONS					
					REFER COVER SHEET FOR NOTES UNLESS NOTED OTHERWISE					
Z:\JOBS\20\20142 - Steven Gilbert - 60 Main Arm Rd\GENERAL HOUSE PLANS\20142 Gilbert house plan 3 DA APRIL 2020 shadow.dwg										