


1 Office Elevation
1 : 50

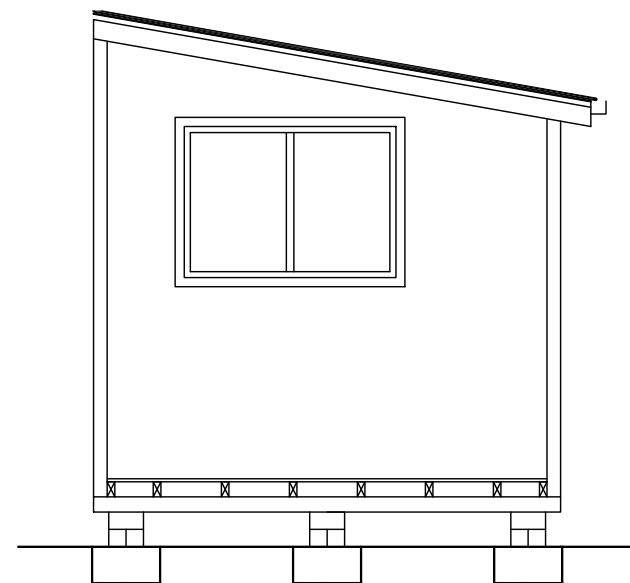

2 Office Section
1 : 50



McHUGH DESIGN
JAMES T MCHUGH
ARCHITECTURAL DESIGNER | DRAFTSMAN
M | 0439 404 650 E | mchughdesign@outlook.com ABN 26858049045

Notes

All measurements to be taken by builder on site
Drawings to scale @ A3
Do not scale from drawing

**DURRUMBUL
PRE-SCHOOL**

OFFICE

Project number	001	A203
Date	17/07/17	
Drawn by	Author	
Checked by	Checker	Scale 1 : 50