


Awning Elevation

1 : 50

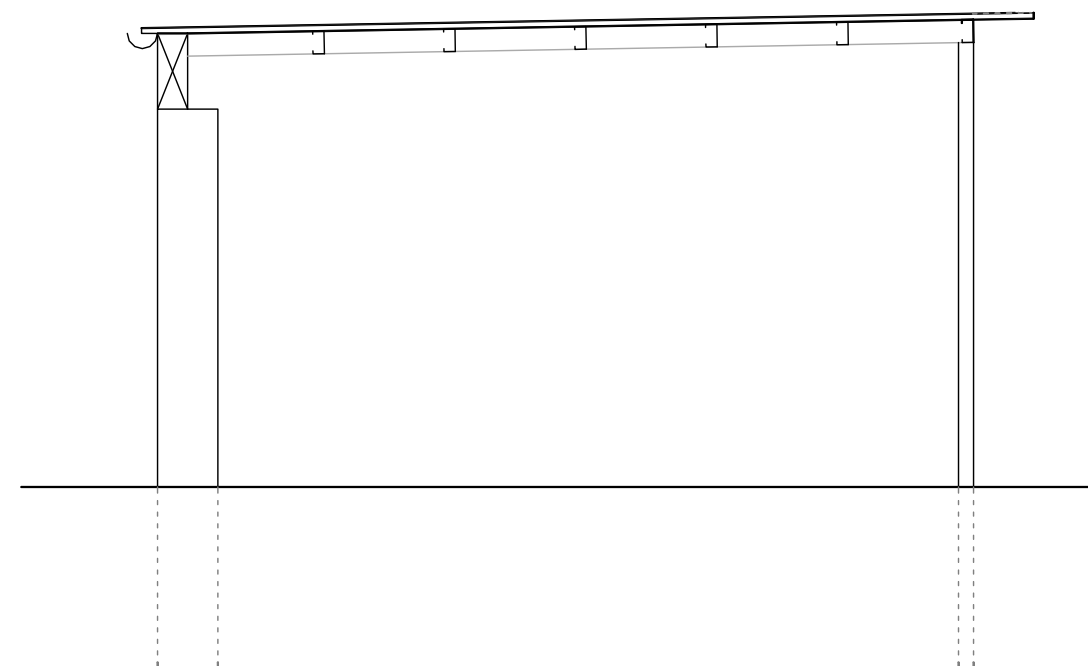

Awning Section

1 : 50



McHUGH DESIGN

JAMES T MCHUGH

ARCHITECTURAL DESIGNER | DRAFTSMAN

M | 0439 404 650 E | mchughdesign@outlook.com ABN 26858049045

Notes

All measurements to be taken by builder on site
Drawings to scale @ A3
Do not scale from drawing

**DURRUMBUL
PRE-SCHOOL**

AWNING

Project number 001

Date 17/07/17

Drawn by James McHugh

Checked by

A202

Scale 1 : 50