

SIGN	IMAGE	QTY	DESCRIPTION
101		5	Bicycle (Symbolic) Warning Sign and Crossing Sign
102		1	Bicycle (Symbolic) Warning Sign
103		3	Bicycle Lane Sign
104		1	Pedestrian Crossing Ahead
105		3	No Stopping Sign (Left)
106		2	No Stopping Sign
107		4	No Stopping Sign (Right)

REV	DESCRIPTION	BY	DATE
1	ORIGINAL ISSUE	R.T.	29.11.2017
2	ADDED SIGNAGE	R.T.	17.11.2018
3	INCORPORATED FEEDBACK	R.T.	05.02.2018



PSA
CONSULTING
AUSTRALIA

Telephone: +61 7 3220 0288
Office: Level 11 / ICON PLACE
270 Adelaide Street, Brisbane
Address: P.O. Box 10824 Adelaide Street,
Brisbane Q 4000
Website: www.psaconsult.com.au

TRANSPORT ENGINEERING | TOWN PLANNING | PROGRAM MANAGEMENT

PSA Consulting (Australia) Pty Ltd
ABN: 83 109 836 197

DRAWING
TITLE


CLIENT

PROJECT

LOCATION

OPTION 2B - NORTHERN SECTION
BYRON SHIRE COUNCIL
CYCLEWAY INVESTIGATION
BYRON BAY TO SUFFOLK PARK

DRAWING DATE	05 FEB 2018	DRAWN BY	R.T.
ORIGINAL SIZE	A1	CHECKED BY	A.D.
SCALE	SCALE A3: 1:800	APPROVED BY	A.D.
SCALE	0 8 16 24m	PROJECT NO.	0734
SCALE	SCALE 1:400 (A1)	DRAWING NO.	SK40
		REV	3

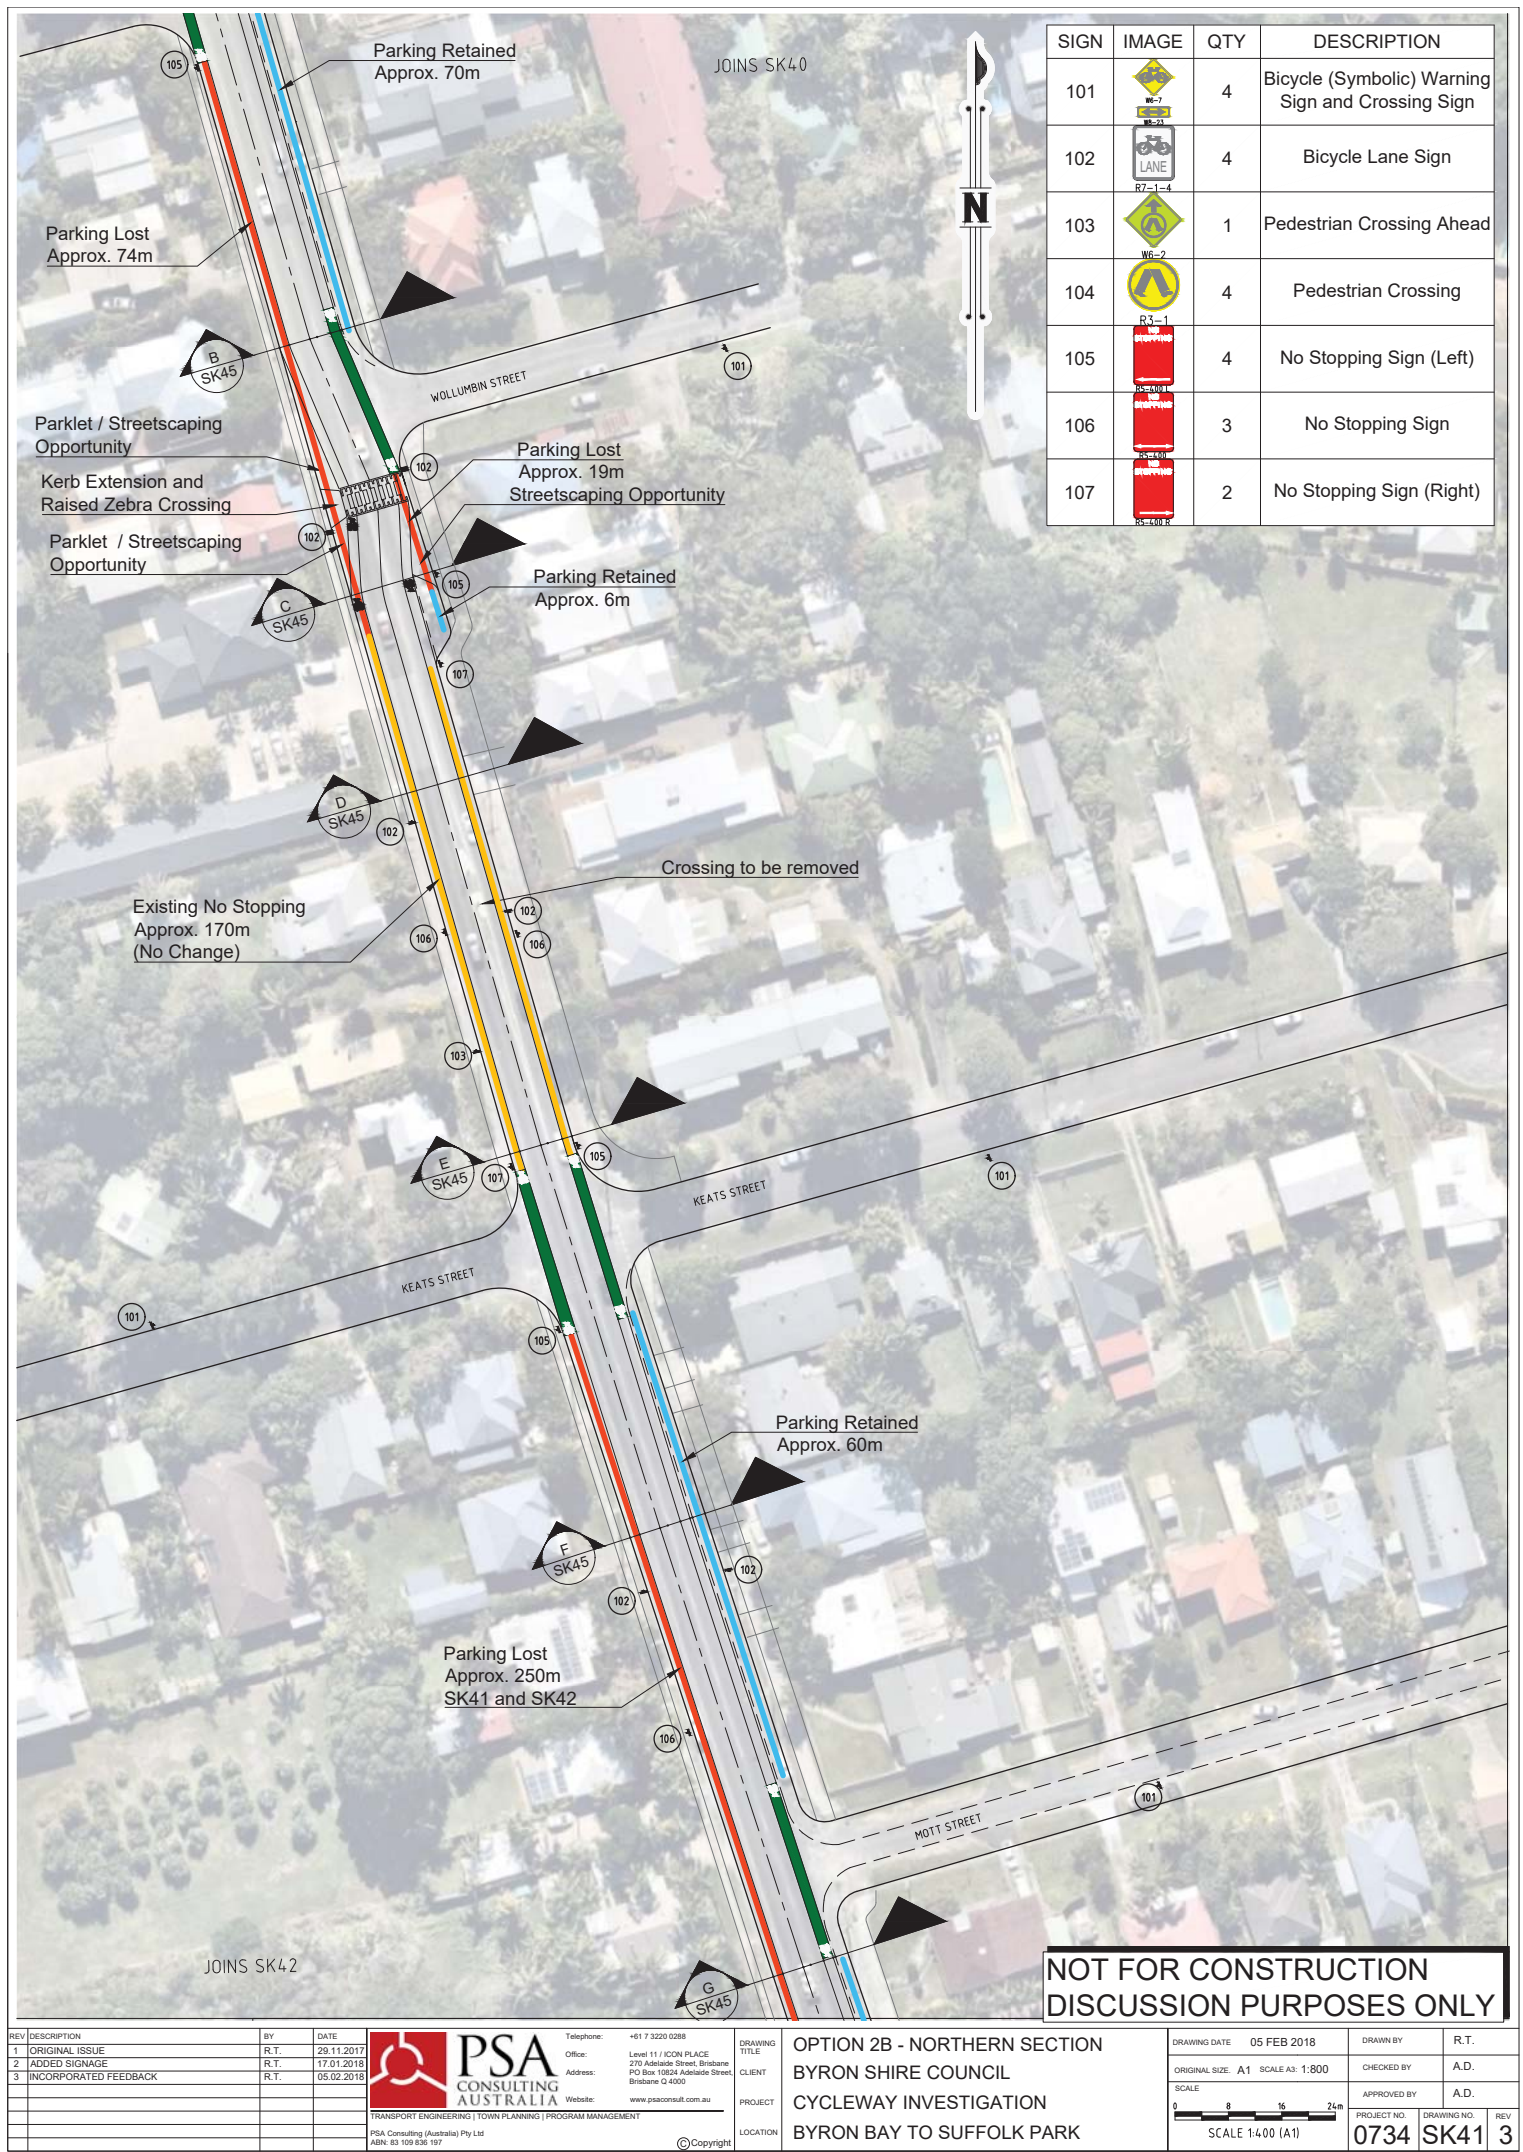

SIGN	IMAGE	QTY	DESCRIPTION
101		4	Bicycle (Symbolic) Warning Sign and Crossing Sign
102		4	Bicycle Lane Sign
103		1	Pedestrian Crossing Ahead
104		4	Pedestrian Crossing
105		4	No Stopping Sign (Left)
106		3	No Stopping Sign
107		2	No Stopping Sign (Right)

REV	DESCRIPTION	BY	DATE
1	ORIGINAL ISSUE	R.T.	29.11.2017
2	ADDED SIGNAGE	R.T.	17.01.2018
3	INCORPORATED FEEDBACK	R.T.	05.02.2018



PSA
CONSULTING
AUSTRALIA

Telephone: +61 7 3220 0288
Office: Level 11 / ICON PLACE
270 Adelaide Street, Brisbane
Address: PO Box 10824 Adelaide Street,
Brisbane Q 4000
Website: www.psaconsult.com.au

TRANSPORT ENGINEERING | TOWN PLANNING | PROGRAM MANAGEMENT
PSA Consulting (Australia) Pty Ltd
ABN: 83 109 836 197

DRAWING TITLE
**OPTION 2B - NORTHERN SECTION
BYRON SHIRE COUNCIL
CYCLEWAY INVESTIGATION
BYRON BAY TO SUFFOLK PARK**

DRAWING NO.
0734

REV
3

DRAWING DATE
05 FEB 2018

DRAWN BY
R.T.

CHECKED BY
A.D.


APPROVED BY
A.D.

ORIGINAL SIZE
A1

SCALE A3: 1:800

SCALE
0 8 16 24m
SCALE 1:400 (A1)

NOT FOR CONSTRUCTION
DISCUSSION PURPOSES ONLY

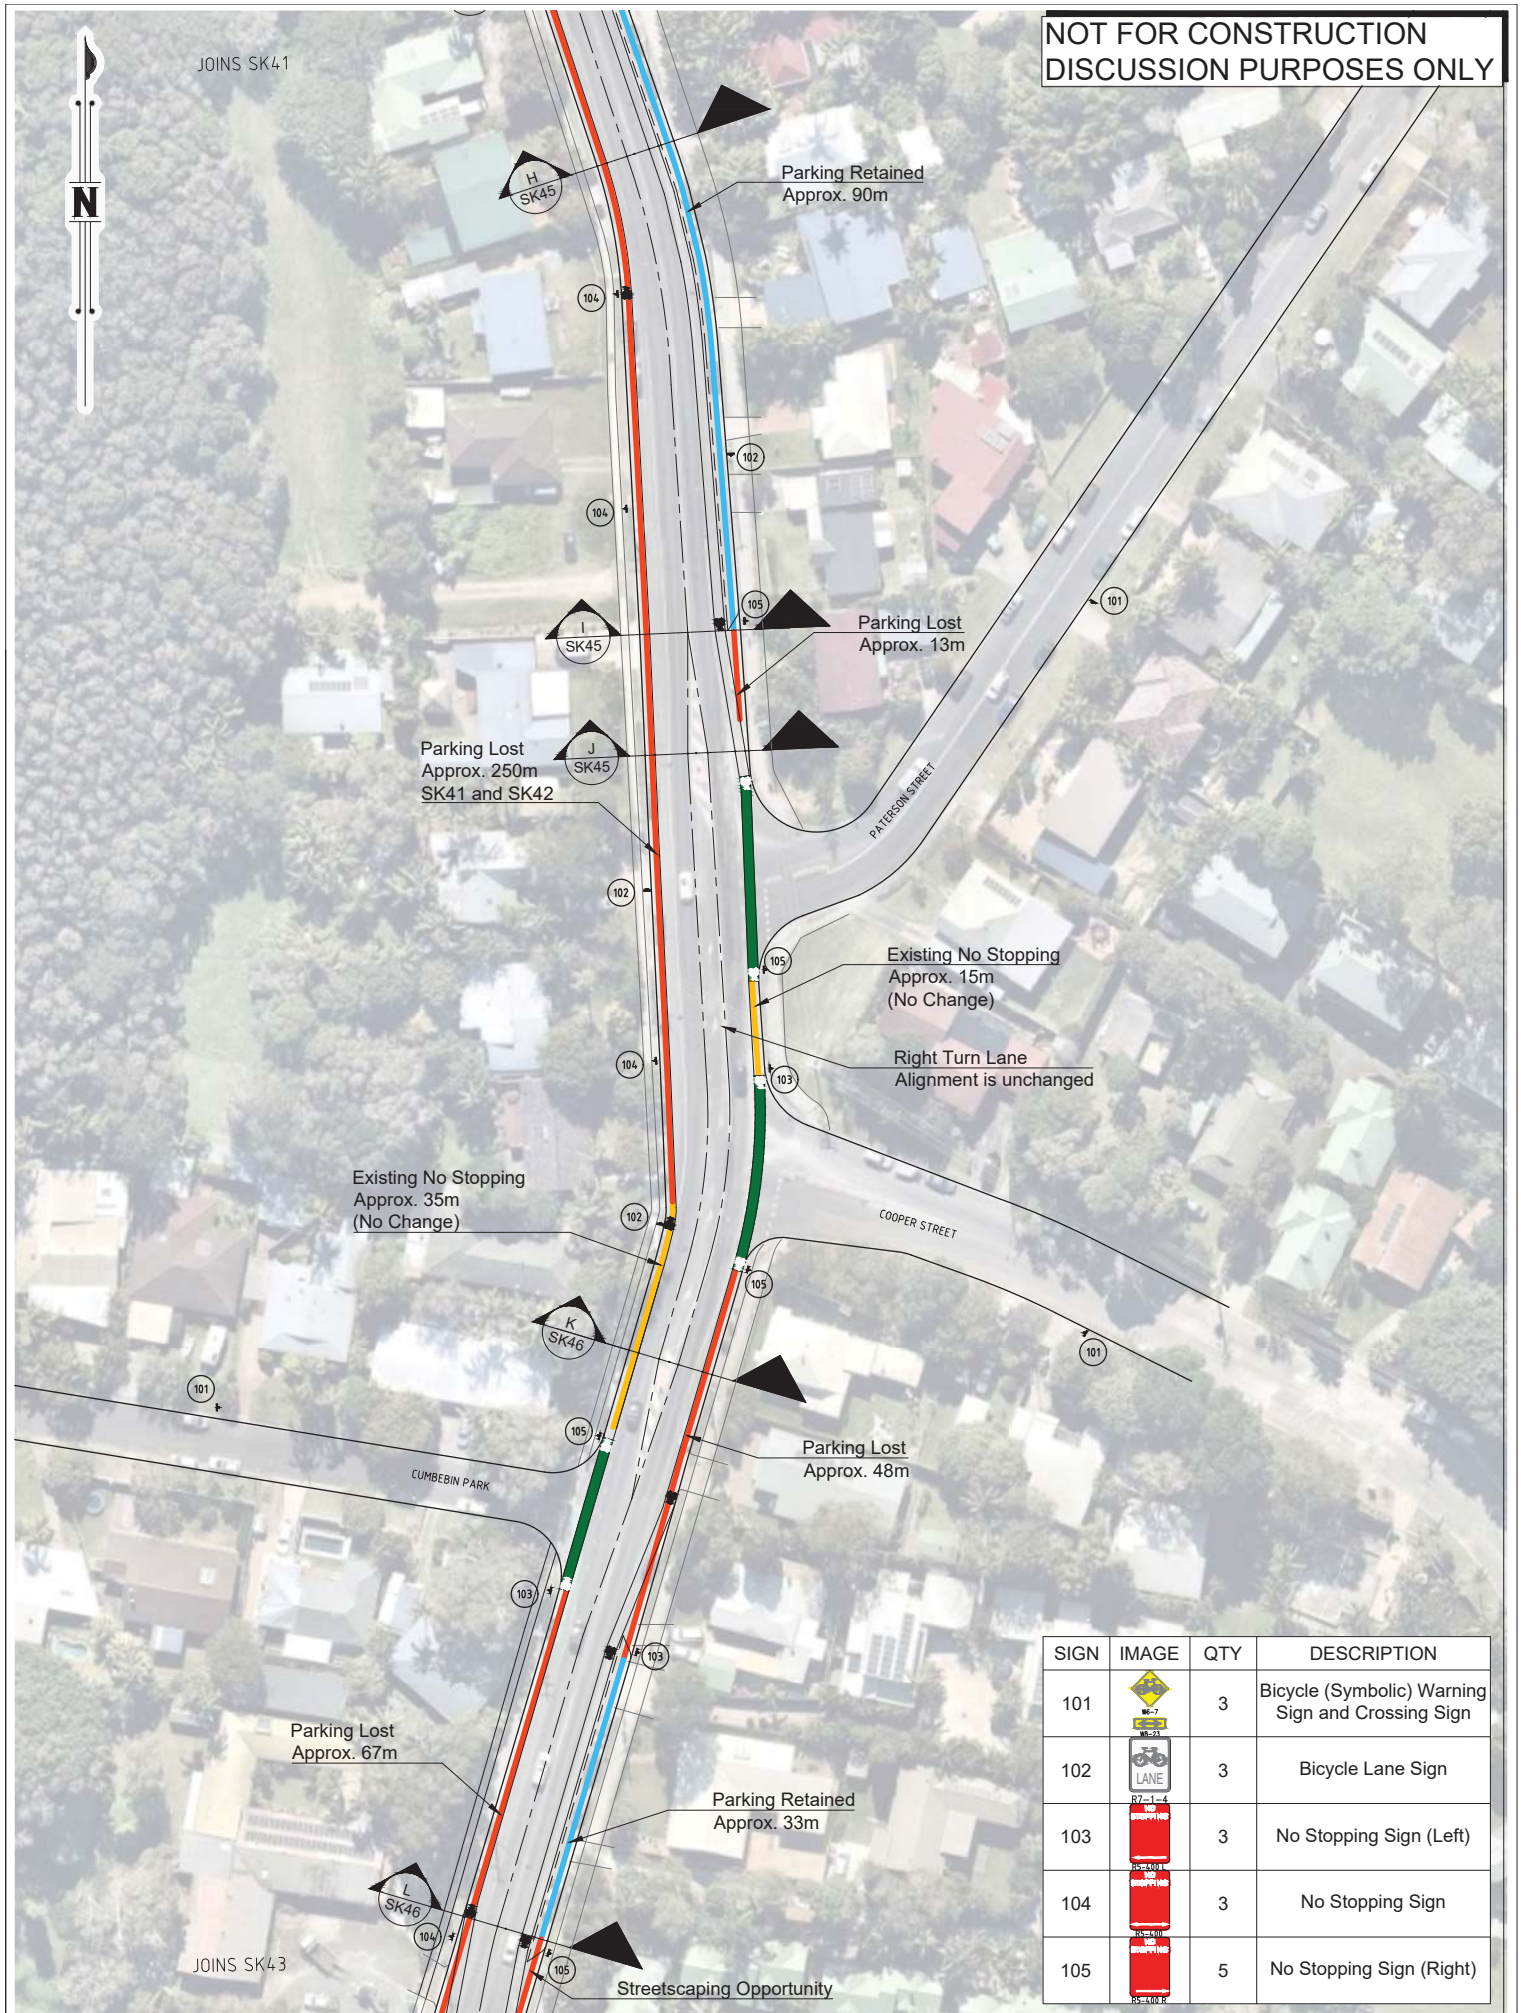

SIGN	IMAGE	QTY	DESCRIPTION
101		3	Bicycle (Symbolic) Warning Sign and Crossing Sign
102		3	Bicycle Lane Sign
103		3	No Stopping Sign (Left)
104		3	No Stopping Sign
105		5	No Stopping Sign (Right)






REV	DESCRIPTION	BY	DATE
1	ORIGINAL ISSUE	R.T.	29.11.2017
2	ADDED SIGNAGE	R.T.	17.01.2017
3	INCORPORATED FEEDBACK	R.T.	05.02.2018


PSA CONSULTING AUSTRALIA
 TRANSPORT ENGINEERING | TOWN PLANNING | PROGRAM MANAGEMENT
 PSA Consulting (Australia) Pty Ltd
 ABN: 83 109 836 197

Telephone: +61 7 3220 0288
 Office: Level 11 / ICON PLACE
 Address: 270 Adelaide Street, Brisbane
 P.O. Box 10824 Adelaide Street, Brisbane Q 4000
 Website: www.psaconsult.com.au

DRAWING TITLE: **OPTION 2B - NORTHERN SECTION**
 CLIENT: **BYRON SHIRE COUNCIL**
 PROJECT: **CYCLEWAY INVESTIGATION**
 LOCATION: **BYRON BAY TO SUFFOLK PARK**

DRAWING DATE	05 FEB 2018	DRAWN BY	R.T.
ORIGINAL SIZE	A1	CHECKED BY	A.D.
SCALE	SCALE A3: 1:800	APPROVED BY	A.D.
SCALE	0 8 16 24m	PROJECT NO.	0734
	SCALE 1:400 (A1)	DRAWING NO.	SK42
		REV	3

SIGN	IMAGE	QTY	DESCRIPTION
101		4	Bicycle (Symbolic) Warning Sign and Crossing Sign
102		5	Bicycle Lane Sign
103		3	No Stopping Sign (Left)
104		1	No Stopping Sign
105		4	No Stopping Sign (Right)

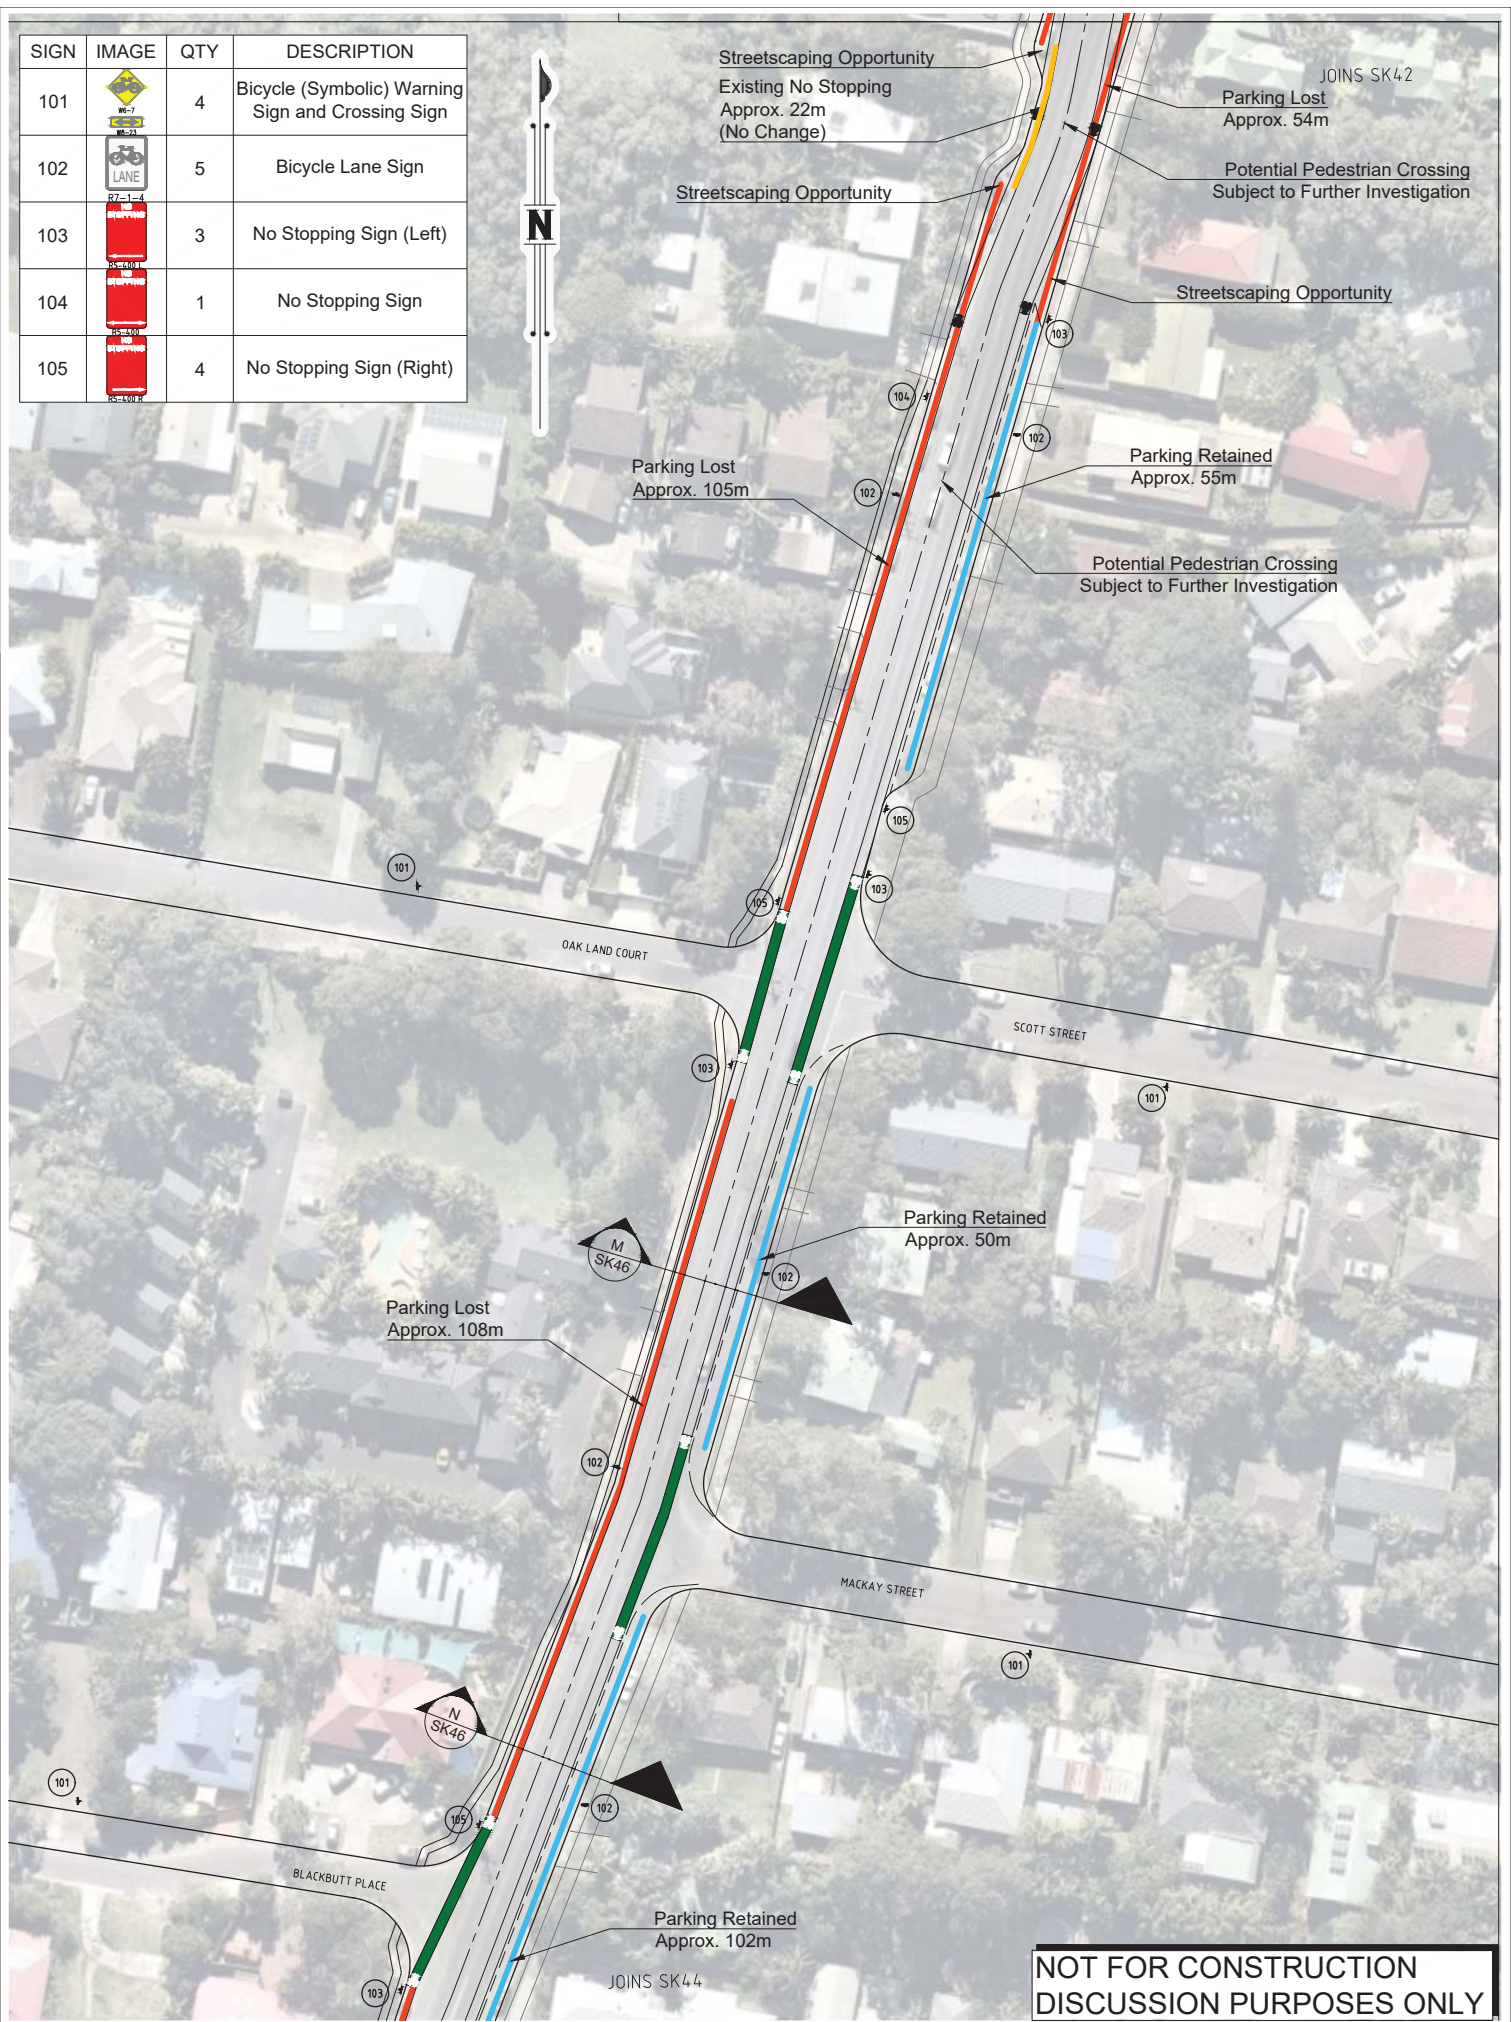

**NOT FOR CONSTRUCTION
DISCUSSION PURPOSES ONLY**

REV	DESCRIPTION	BY	DATE
1	ORIGINAL ISSUE	R.T.	29.11.2017
2	ADDED SIGNAGE	R.T.	17.01.2018
3	INCORPORATED FEEDBACK	R.T.	05.02.2018


PSA CONSULTING AUSTRALIA
 TRANSPORT ENGINEERING | TOWN PLANNING | PROGRAM MANAGEMENT
 PSA Consulting (Australia) Pty Ltd
 ABRN: 63 109 836 197

Telephone: +61 7 3220 0288
 Office: Level 11 / ICON PLACE
 270 Adelaide Street, Brisbane
 PO Box 10824 Adelaide Street, Brisbane Q 4000
 Website: www.psaconsult.com.au

DRAWING TITLE: **OPTION 2B - NORTHERN SECTION**
 CLIENT: **BYRON SHIRE COUNCIL**
 PROJECT: **CYCLEWAY INVESTIGATION**
 LOCATION: **BYRON BAY TO SUFFOLK PARK**

DRAWING DATE	05 FEB 2018	DRAWN BY	R.T.
ORIGINAL SIZE	A1	CHECKED BY	A.D.
SCALE	SCALE A3: 1:800	APPROVED BY	A.D.
0 8 16 24m	SCALE 1:400 (A1)	PROJECT NO.	0734
		DRAWING NO.	SK43
		REV	3

