


SIGN	IMAGE	QTY	DESCRIPTION
101		1	Bicycle (Symbolic) Warning Sign and Crossing Sign
102		1	Bicycle Lane Sign
103		4	No Stopping Sign
104		1	Road Ahead Sign
105		3	Shared Path Sign
106		3	Shared Path Ends Sign
107		1	Shared Path Crossing Sign
108		2	Pedestrian Crossing Ahead
109		4	Pedestrian Crossing

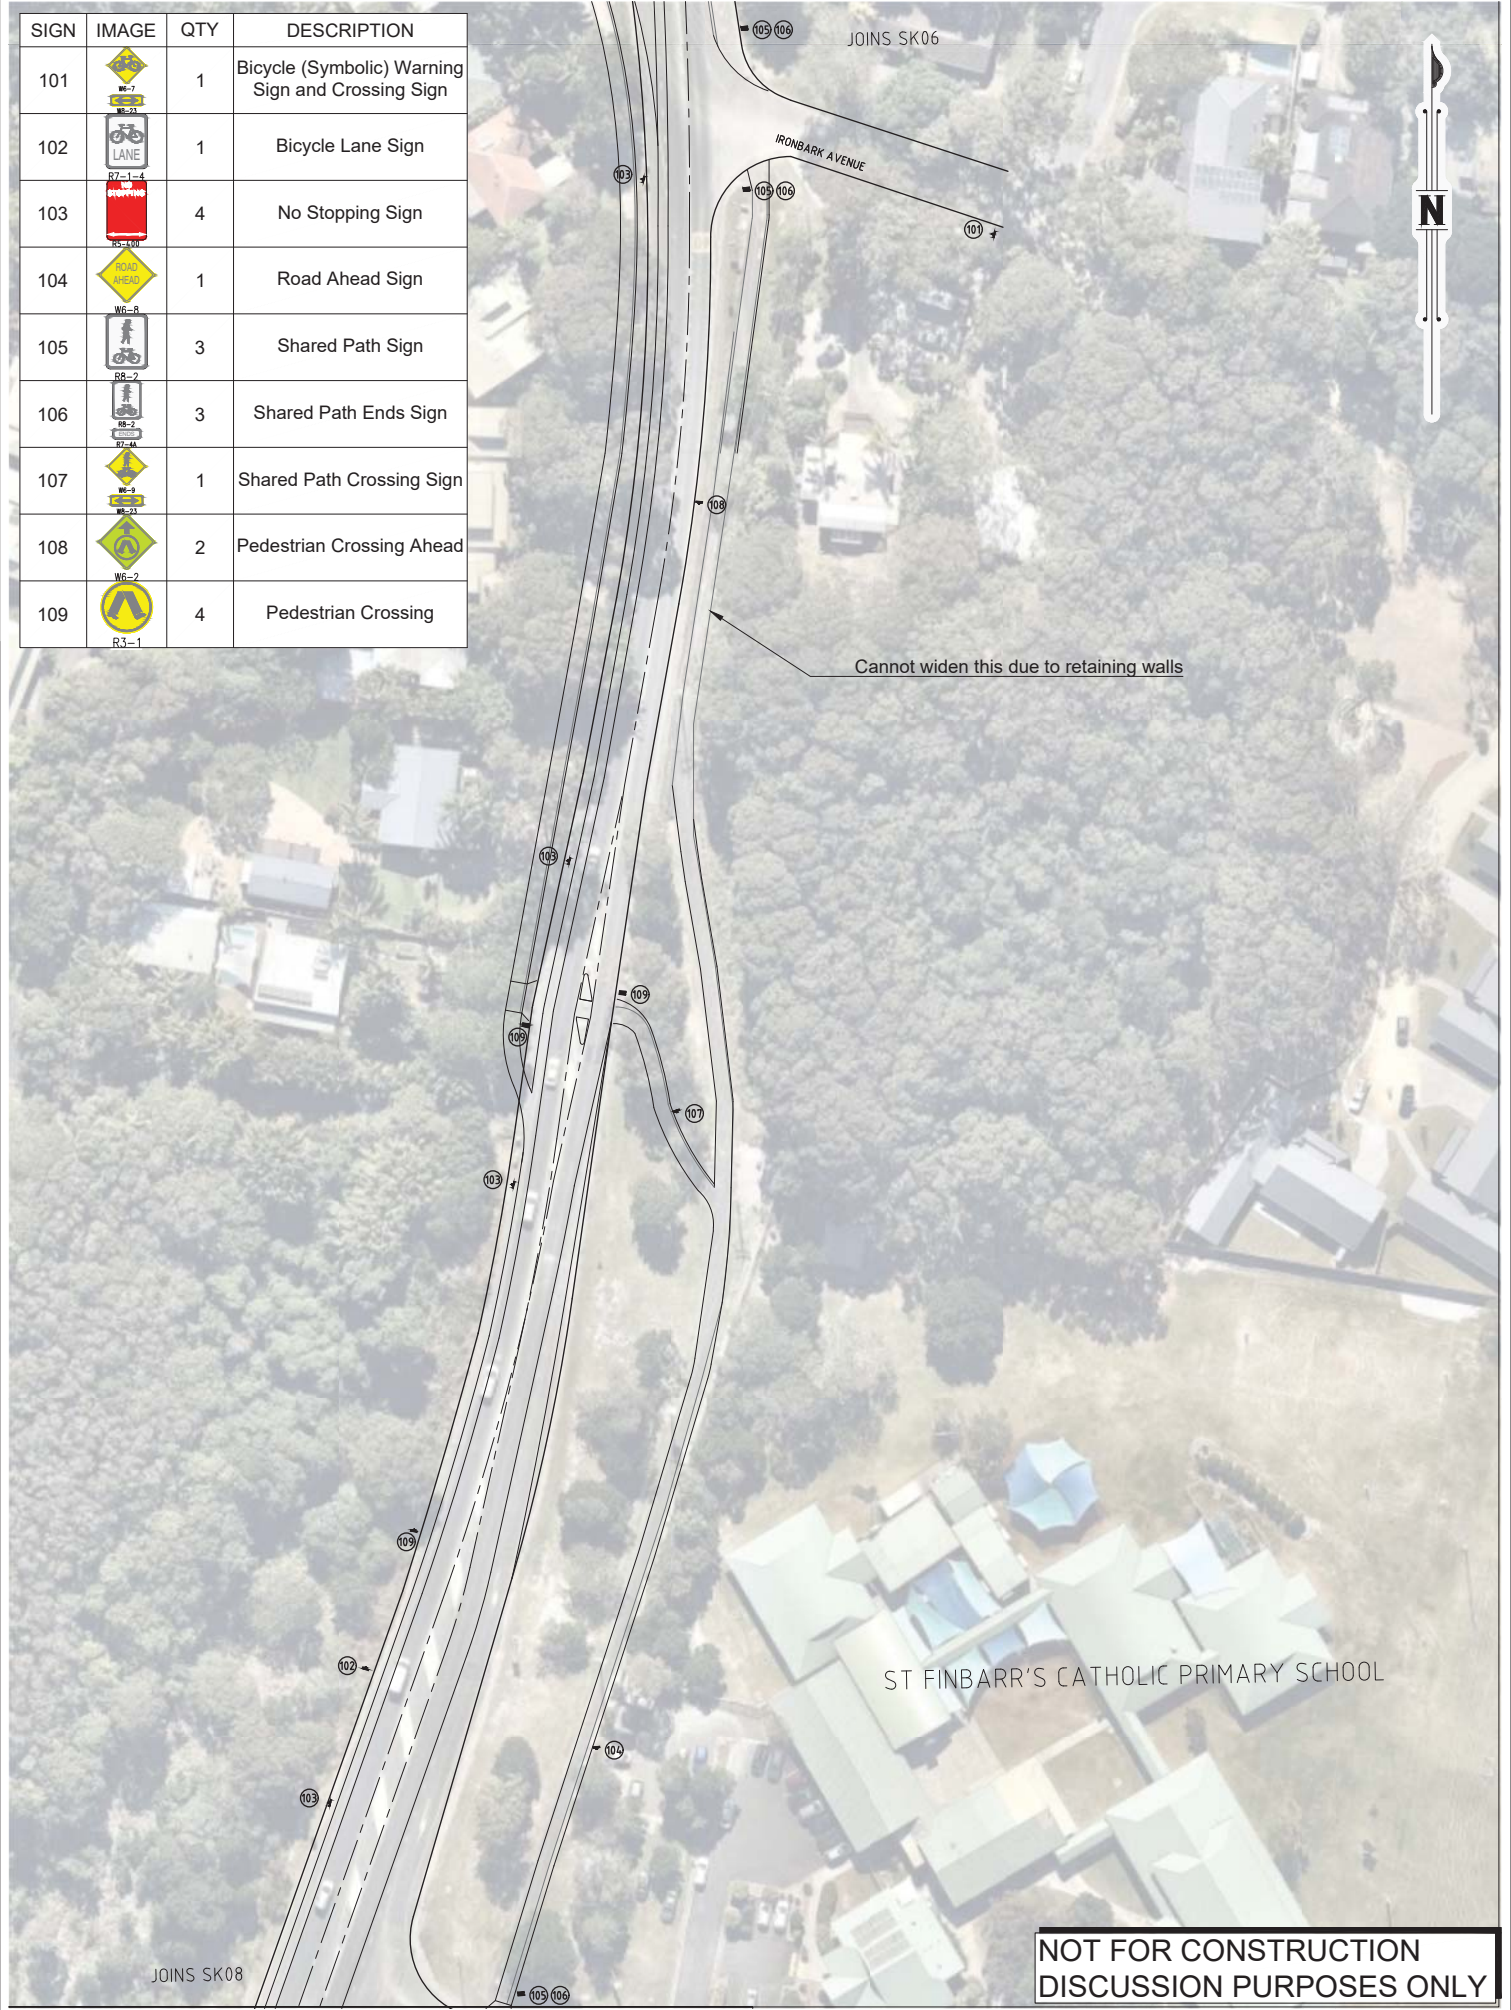


**NOT FOR CONSTRUCTION  
DISCUSSION PURPOSES ONLY**

REV	DESCRIPTION	BY	DATE
1	ORIGINAL ISSUE	R.T.	13.10.2017
2	INCORPORATED FEEDBACK	R.T.	19.01.2018
3	INCORPORATED FEEDBACK	R.T.	05.02.2018


**PSA CONSULTING AUSTRALIA**  
 Telephone: +61 7 3220 0288  
 Office: Level 11 / ICON PLACE  
 Address: 270 Adelaide Street, Brisbane  
 P.O. Box 10824 Adelaide Street, Brisbane Q 4000  
 Website: www.psaconsult.com.au  
TRANSPORT ENGINEERING | TOWN PLANNING | PROGRAM MANAGEMENT  
PSA Consulting (Australia) Pty Ltd  
ABN: 83 109 836 197

DRAWING TITLE: **NORTHERN SECTION**  
 CLIENT: **BYRON SHIRE COUNCIL**  
 PROJECT: **CYCLEWAY INVESTIGATION**  
 LOCATION: **BYRON BAY TO SUFFOLK PARK**

DRAWING DATE	05 FEB 2018	DRAWN BY	R.T.
ORIGINAL SIZE	A1	CHECKED BY	A.D.
SCALE	SCALE A3: 1:800	APPROVED BY	A.D.
 SCALE 1:400 (A1)		PROJECT NO.	DRAWING NO.
		0734	SK07
		REV	3

SIGN	IMAGE	QTY	DESCRIPTION
101		2	Bicycle Lane Sign
102		1	Road Ahead Sign
103		5	Shared Path Sign
104		1	Shared Path Ends Sign




**NOT FOR CONSTRUCTION  
DISCUSSION PURPOSES ONLY**


REV	DESCRIPTION	BY	DATE
1	ORIGINAL ISSUE	K.P.	13.10.2017
2	INCORPORATED FEEDBACK	R.T.	19.01.2018
3	INCORPORATED FEEDBACK	R.T.	05.02.2018


**PSA CONSULTING AUSTRALIA**  
 Telephone: +61 7 3220 0288  
 Office: Level 11 / ICON PLACE  
 270 Adelaide Street, Brisbane  
 Address: PO Box 10524 Adelaide Street, Brisbane Q 4000  
 Website: www.psaconsult.com.au

DRAWING TITLE	CENTRAL SECTION
CLIENT	BYRON SHIRE COUNCIL
PROJECT	CYCLEWAY INVESTIGATION
LOCATION	BYRON BAY TO SUFFOLK PARK

DRAWING DATE	05 FEB 2018	DRAWN BY	K.P.
ORIGINAL SIZE	A1	CHECKED BY	A.D.
SCALE	SCALE A3: 1:800	APPROVED BY	A.D.
 SCALE 1:400 (A1)		PROJECT NO.	DRAWING NO.
		0734	SK08
		REV	3

SIGN	IMAGE	QTY	DESCRIPTION
101		3	Bicycle Lane Sign
102		1	Bicycle (Symbolic) Warning Sign and Crossing Sign
103		4	Shared Path Sign
104		1	Shared Path Crossing Sign

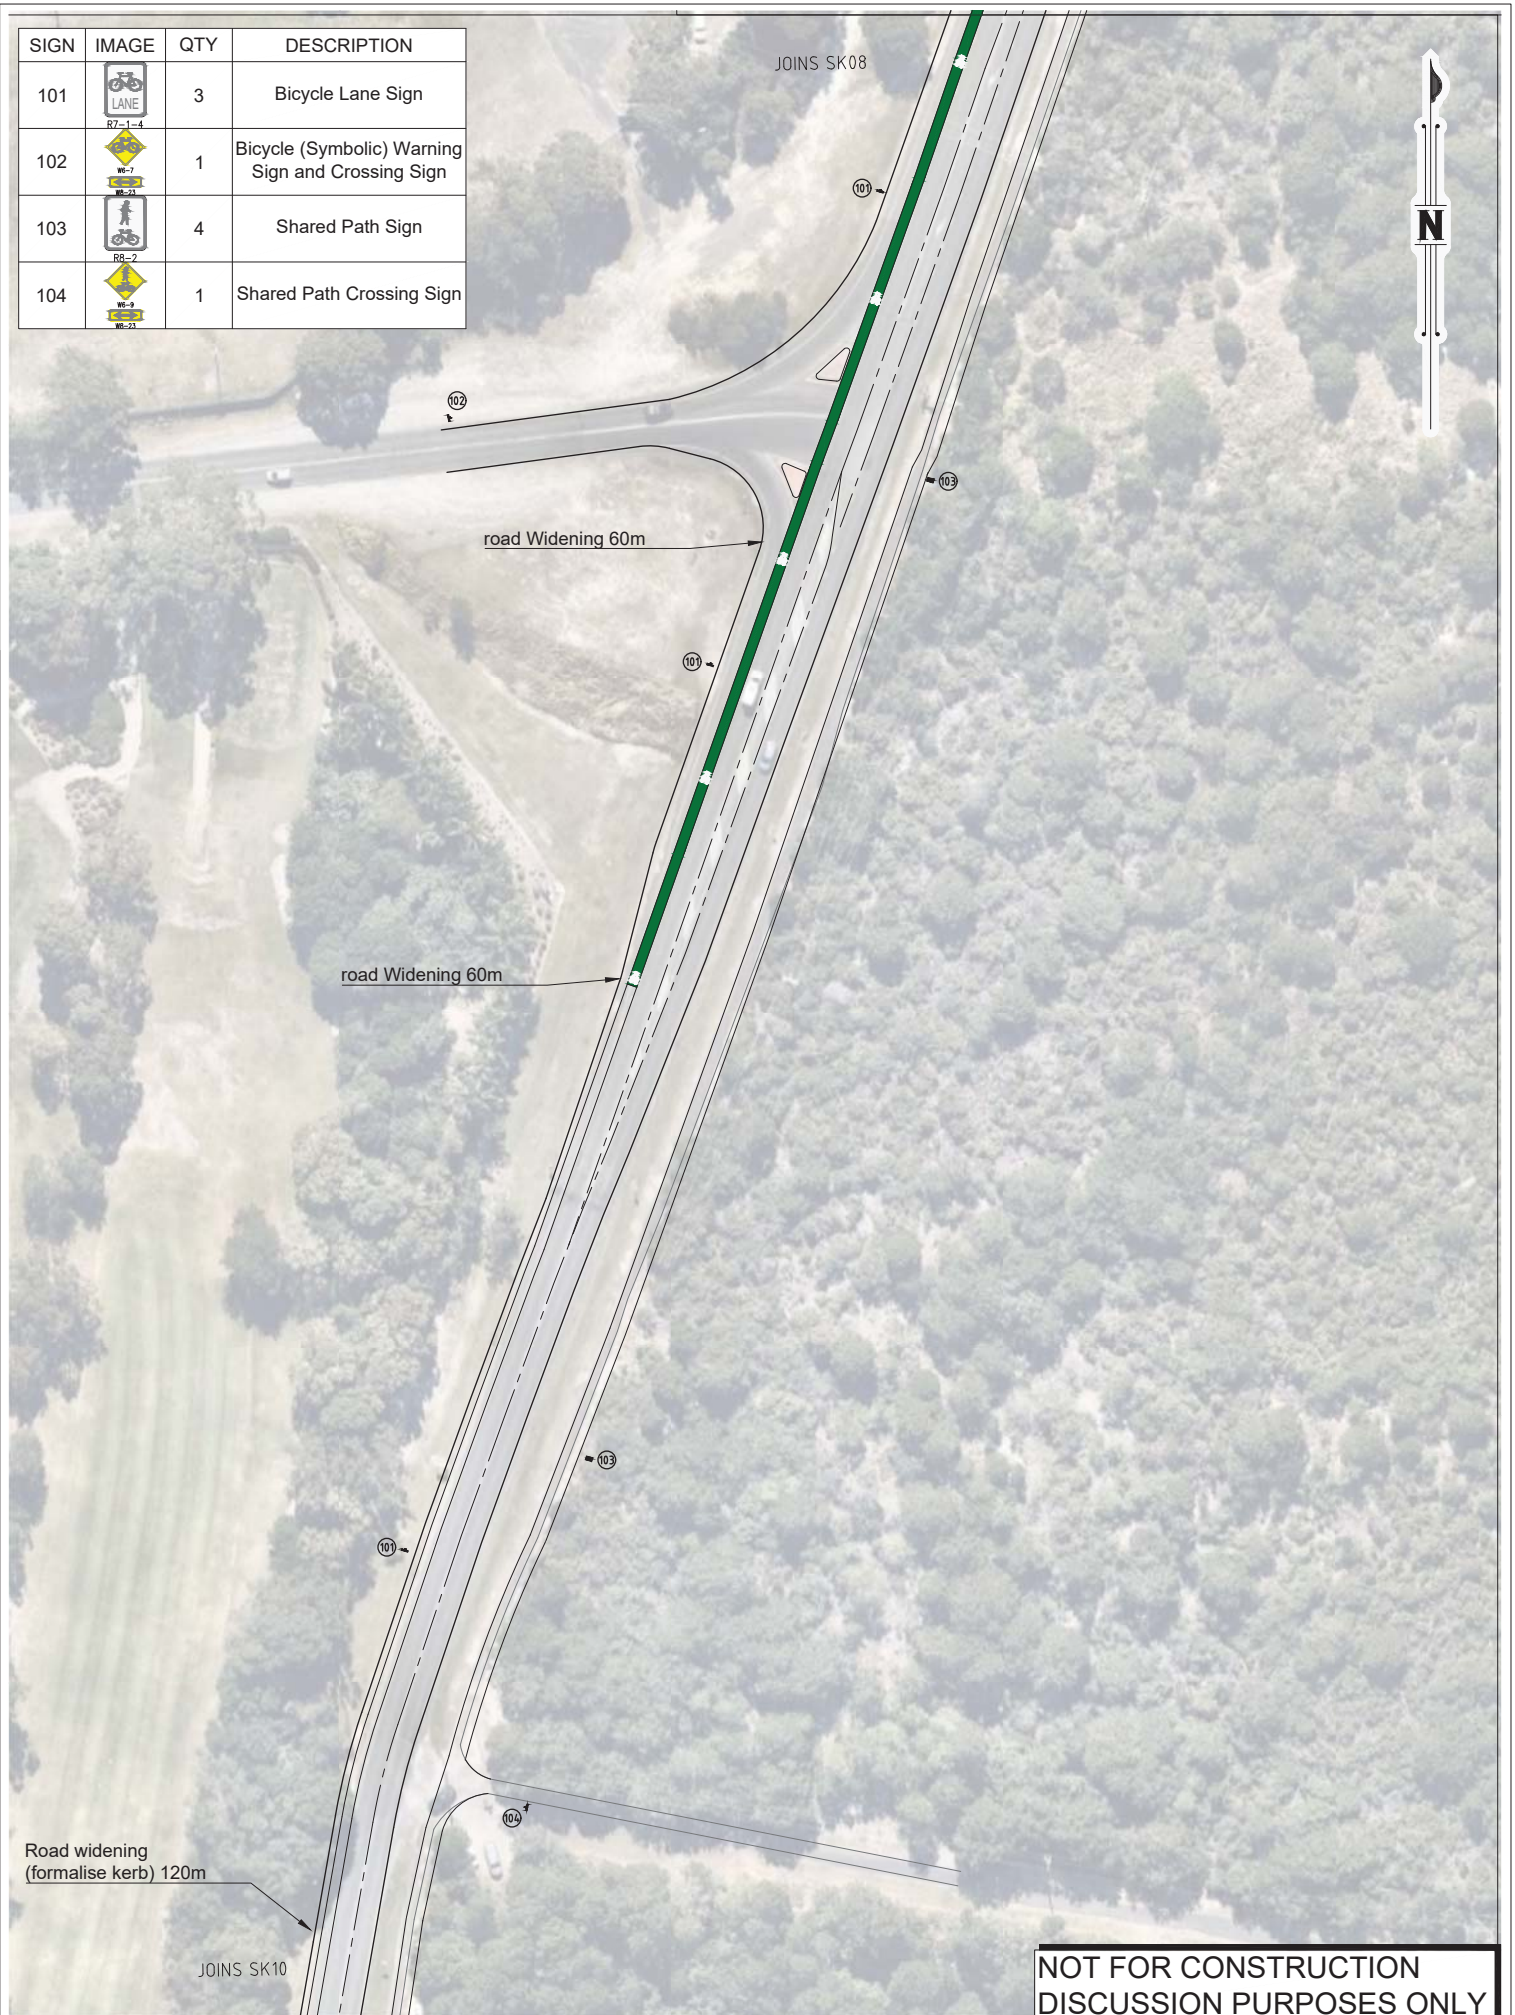

**NOT FOR CONSTRUCTION  
DISCUSSION PURPOSES ONLY**

REV	DESCRIPTION	BY	DATE
1	ORIGINAL ISSUE	K.P.	13.10.2017
2	INCORPORATED FEEDBACK	R.T.	19.01.2018
3	INCORPORATED FEEDBACK	R.T.	05.02.2018


**PSA CONSULTING AUSTRALIA**  
 Telephone: +61 7 3220 0288  
 Office: Level 11 / ICON PLACE  
 270 Adelaide Street, Brisbane  
 Address: PO Box 10824 Adelaide Street, Brisbane Q 4000  
 Website: www.psaconsult.com.au  
TRANSPORT ENGINEERING | TOWN PLANNING | PROGRAM MANAGEMENT  
PSA Consulting (Australia) Pty Ltd  
 ABN: 83 109 836 197

**CENTRAL SECTION**  
**BYRON SHIRE COUNCIL**  
**CYCLEWAY INVESTIGATION**  
**BYRON BAY TO SUFFOLK PARK**

DRAWING TITLE  
 CLIENT  
 PROJECT  
 LOCATION

DRAWING DATE	05 FEB 2018	DRAWN BY	K.P.
ORIGINAL SIZE	A1 SCALE A3: 1:800	CHECKED BY	A.D.
SCALE	0 8 16 24m	APPROVED BY	A.D.
SCALE 1:400 (A1)		PROJECT NO.	0734
		DRAWING NO.	SK09
		REV	3

SIGN	IMAGE	QTY	DESCRIPTION
101		1	Bicycle Lane Sign
102		2	Shared Path Ends Sign
103		3	Shared Path Sign
104		4	Pedestrian Crossing







**NOT FOR CONSTRUCTION  
DISCUSSION PURPOSES ONLY**

REV	DESCRIPTION	BY	DATE
1	ORIGINAL ISSUE	K.P.	13.10.2017
2	INCORPORATED FEEDBACK	R.T.	19.01.2018
3	INCORPORATED FEEDBACK	R.T.	02.02.2018
4	ADDED PROPOSED BUS STOP HARDSTAND	R.T.	05.02.2018

**PSA CONSULTING AUSTRALIA**  
 Telephone: +61 7 3220 0288  
 Office: Level 11 / ICON PLACE  
 270 Adelaide Street, Brisbane  
 Address: PO Box 10524 Adelaide Street, Brisbane Q 4000  
 Website: www.psaconsult.com.au

DRAWING TITLE: **CENTRAL SECTION**  
 CLIENT: **BYRON SHIRE COUNCIL**  
 PROJECT: **CYCLEWAY INVESTIGATION**  
 LOCATION: **BYRON BAY TO SUFFOLK PARK**

DRAWING DATE	05 FEB 2018	DRAWN BY	K.P.
ORIGINAL SIZE	A1 SCALE A3: 1:800	CHECKED BY	A.D.
SCALE	0 8 16 24m	APPROVED BY	A.D.
SCALE	1:400 (A1)	PROJECT NO.	0734
		DRAWING NO.	SK10
		REV	4


SIGN	IMAGE	QTY	DESCRIPTION
101		2	Bicycle Lane Sign
102		2	Shared Path Ends Sign
103		2	Shared Path Sign
104		1	Road Ahead Sign









REV	DESCRIPTION	BY	DATE
1	ORIGINAL ISSUE	K.P.	13.10.2017
2	UPDATED ANNOTATIONS	R.T.	26.10.2017
3	INCORPORATED FEEDBACK	R.T.	19.01.2018
4	INCORPORATED FEEDBACK	R.T.	05.02.2018



**PSA CONSULTING AUSTRALIA**  
 Telephone: +61 7 3220 0288  
 Office: Level 11 / ICON PLACE  
 270 Adelaide Street, Brisbane  
 Address: P.O. Box 10524 Adelaide Street, Brisbane Q 4000  
 Website: www.psaconsult.com.au  
TRANSPORT ENGINEERING | TOWN PLANNING | PROGRAM MANAGEMENT  
PSA Consulting (Australia) Pty Ltd  
 ABN: 83 109 836 197

**CENTRAL SECTION**  
**BYRON SHIRE COUNCIL**  
**CYCLEWAY INVESTIGATION**  
 PROJECT LOCATION: BYRON BAY TO SUFFOLK PARK

DRAWING DATE	05 FEB 2018	DRAWN BY	K.P.
ORIGINAL SIZE	A1	CHECKED BY	A.D.
SCALE	SCALE 1:800	APPROVED BY	A.D.
 SCALE 1:400 (A1)		PROJECT NO.	0734
		DRAWING NO.	SK11
		REV	4

**NOT FOR CONSTRUCTION DISCUSSION PURPOSES ONLY**

SIGN	IMAGE	QTY	DESCRIPTION
101		1	Bicycle Lane Sign
102		4	Shared Path Sign
103		2	Shared Path Ends Sign
104		2	Bike Lane Ends Sign
105		4	Pedestrian Crossing
106		2	All Bicycles Left

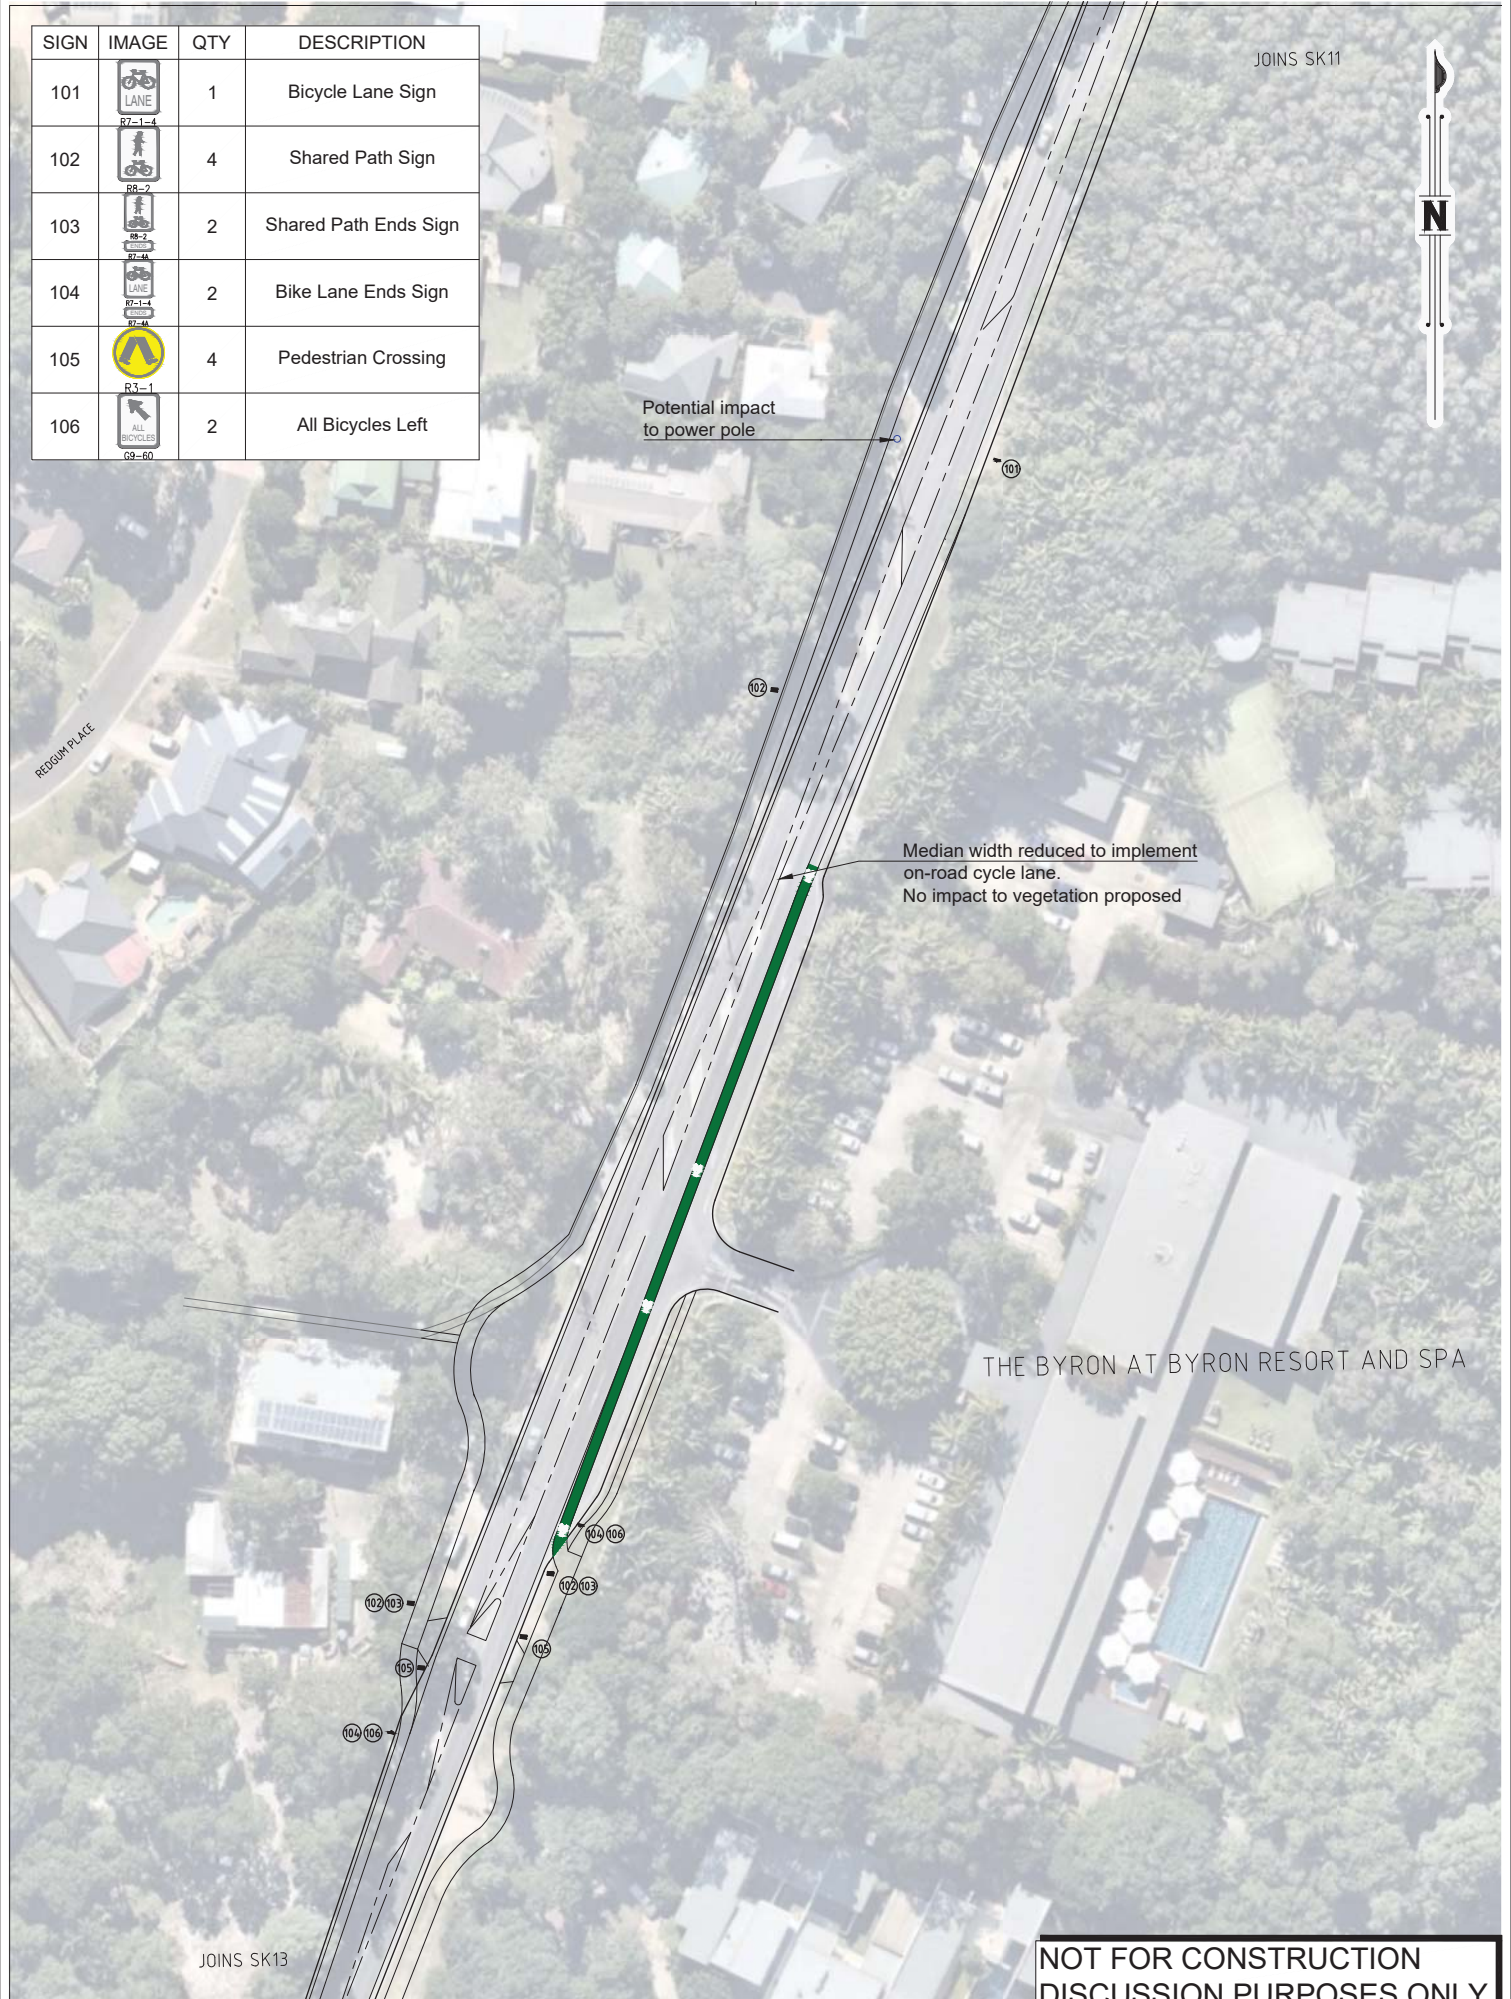





**NOT FOR CONSTRUCTION  
DISCUSSION PURPOSES ONLY**


REV	DESCRIPTION	BY	DATE
1	ORIGINAL ISSUE	K.P.	13.10.2017
2	INCORPORATED FEEDBACK	R.T.	19.01.2018
3	INCORPORATED FEEDBACK	R.T.	02.02.2018
4	INCORPORATED FEEDBACK	R.T.	05.02.2018


**PSA CONSULTING AUSTRALIA**  
 Telephone: +61 7 3220 0288  
 Office: Level 11 / ICON PLACE  
 270 Adelaide Street, Brisbane  
 Address: P.O. Box 10024 Adelaide Street, Brisbane Q 4000  
 Website: www.psaconsult.com.au  
 TRANSPORT ENGINEERING | TOWN PLANNING | PROGRAM MANAGEMENT  
 PSA Consulting (Australia) Pty Ltd  
 ABN: 83 109 836 197

DRAWING TITLE  
**CENTRAL SECTION  
BYRON SHIRE COUNCIL  
CYCLEWAY INVESTIGATION**  
 PROJECT  
 LOCATION  
**BYRON BAY TO SUFFOLK PARK**

DRAWING DATE	05 FEB 2018	DRAWN BY	K.P.
ORIGINAL SIZE	A1	CHECKED BY	A.D.
SCALE	0 8 16 24m	APPROVED BY	A.D.
SCALE 1:400 (A1)		PROJECT NO.	0734
		DRAWING NO.	SK12
		REV	4

SIGN	IMAGE	QTY	DESCRIPTION
101		2	Bicycle Lane Sign
102		2	Shared Path Sign
103		1	No Stopping Sign (Left)
104		1	No Stopping Sign (Right)

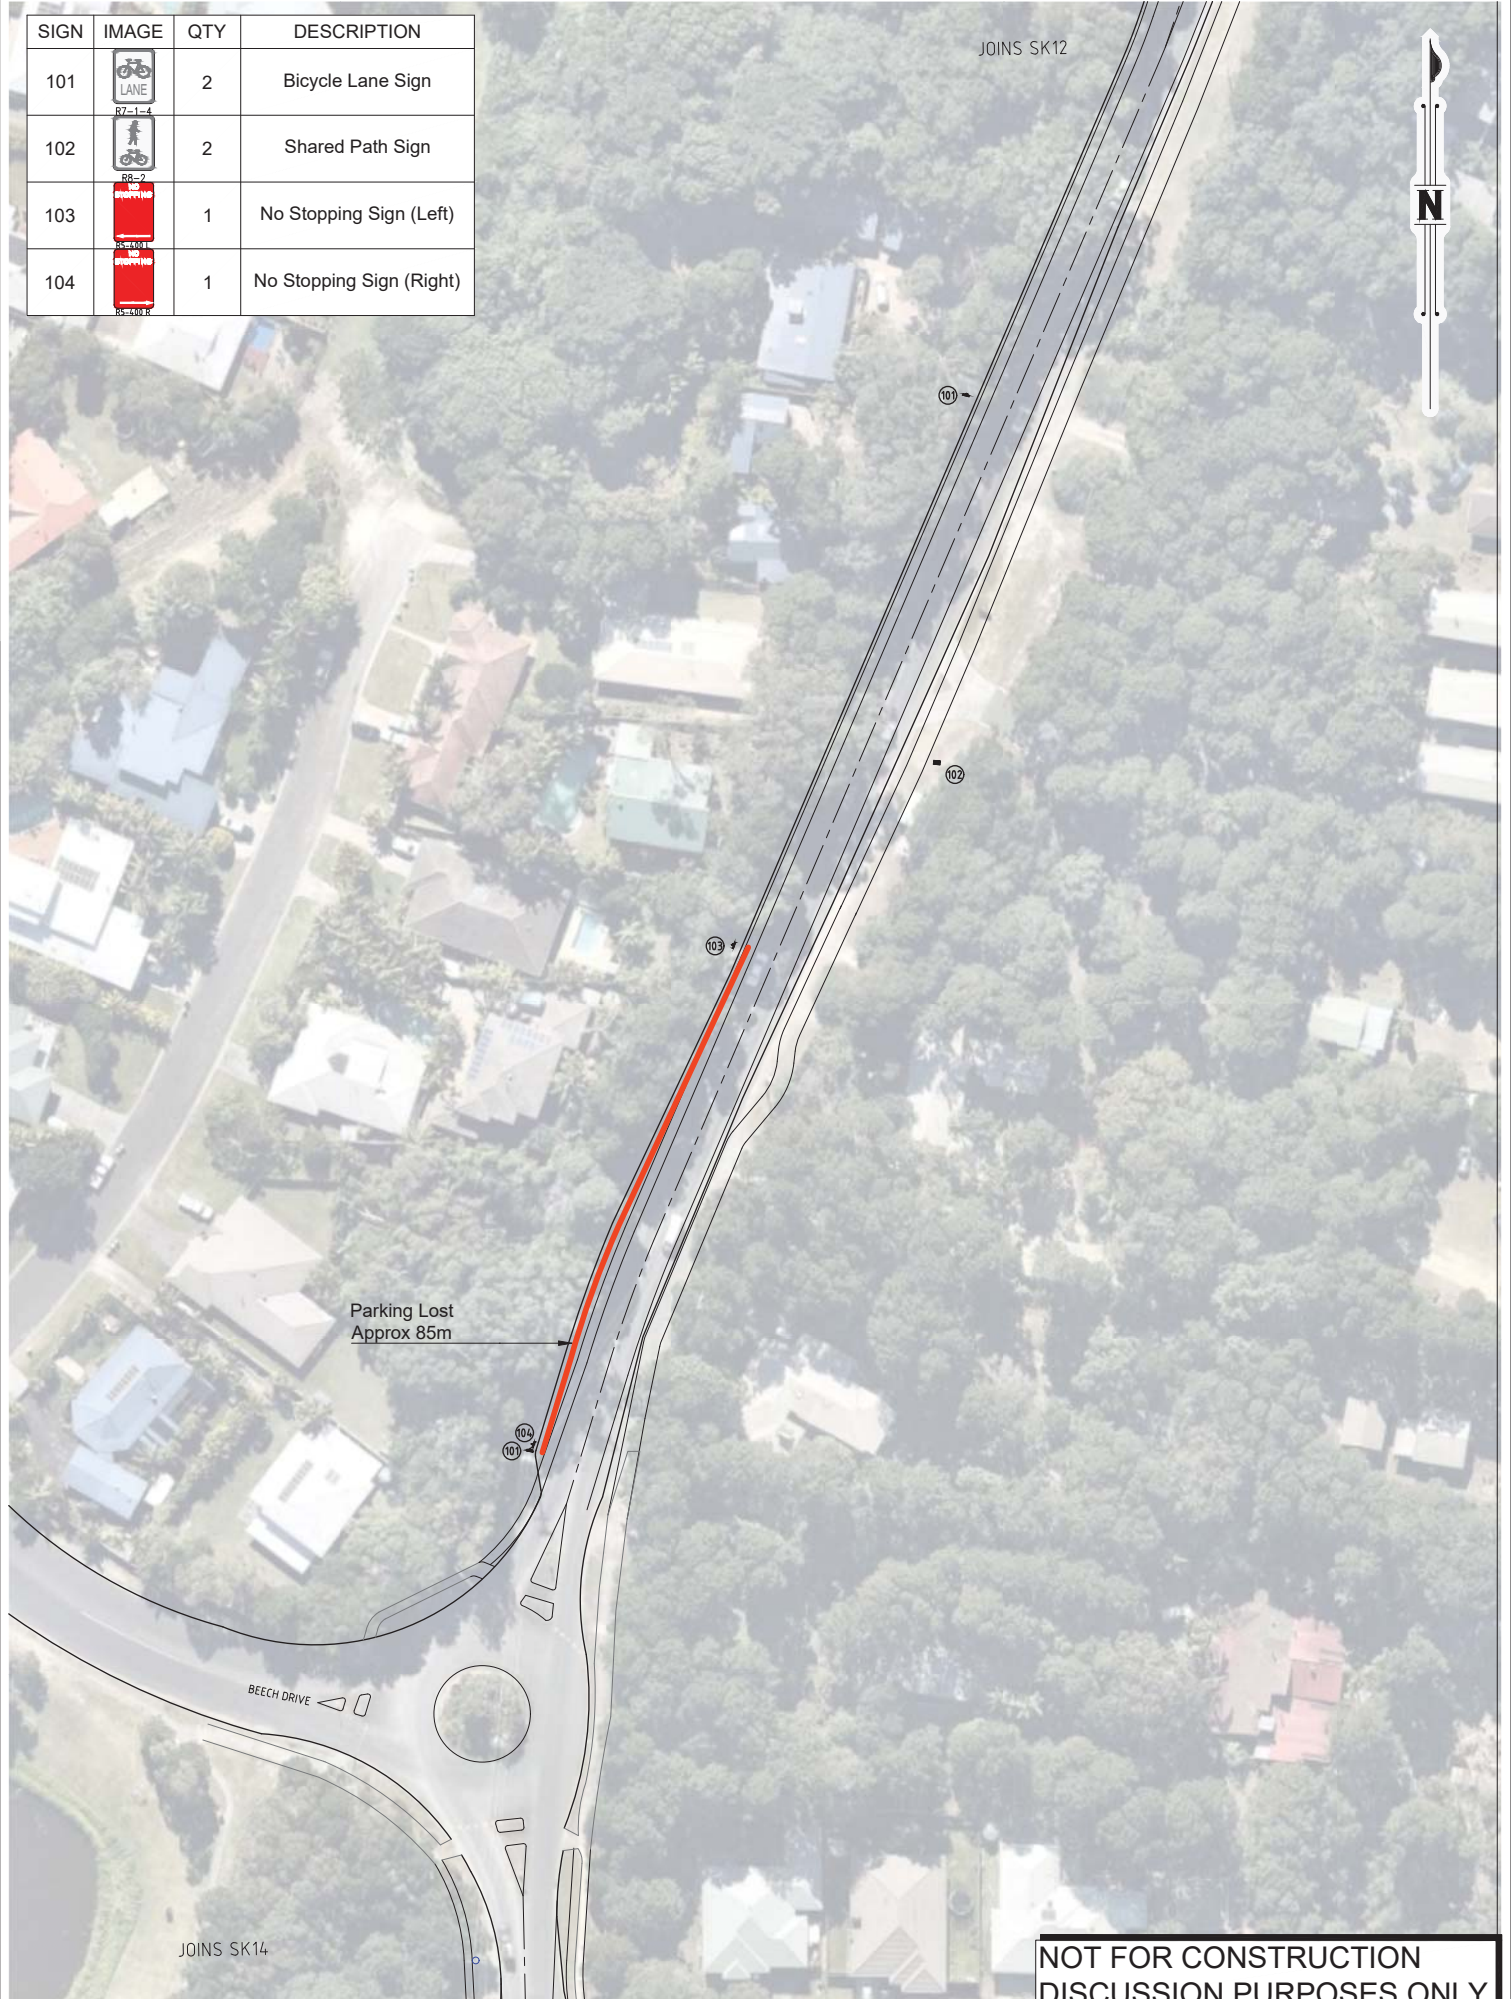


**NOT FOR CONSTRUCTION  
DISCUSSION PURPOSES ONLY**

REV	DESCRIPTION	BY	DATE
1	ORIGINAL ISSUE	K.P.	13.10.2017
2	INCORPORATED FEEDBACK	R.T.	19.01.2018
3	INCORPORATED FEEDBACK	R.T.	05.02.2018


**PSA CONSULTING AUSTRALIA**  
 Telephone: +61 7 3220 0288  
 Office: Level 11 / ICON PLACE  
 270 Adelaide Street, Brisbane  
 Address: P.O. Box 10824 Adelaide Street, Brisbane Q 4000  
 Website: www.psaconsult.com.au  
TRANSPORT ENGINEERING | TOWN PLANNING | PROGRAM MANAGEMENT  
PSA Consulting (Australia) Pty Ltd  
ABN: 83 109 836 197

DRAWING TITLE: **CENTRAL SECTION**  
 CLIENT: **BYRON SHIRE COUNCIL**  
 PROJECT: **CYCLEWAY INVESTIGATION**  
 LOCATION: **BYRON BAY TO SUFFOLK PARK**

DRAWING DATE	05 FEB 2018	DRAWN BY	K.P.
ORIGINAL SIZE	A1	CHECKED BY	A.D.
SCALE	SCALE A3: 1:800	APPROVED BY	A.D.
		PROJECT NO.	0734
SCALE 1:400 (A1)		DRAWING NO.	SK13
		REV	3