





OPTION 1 - Shared path bridge (minimal lane narrowing)

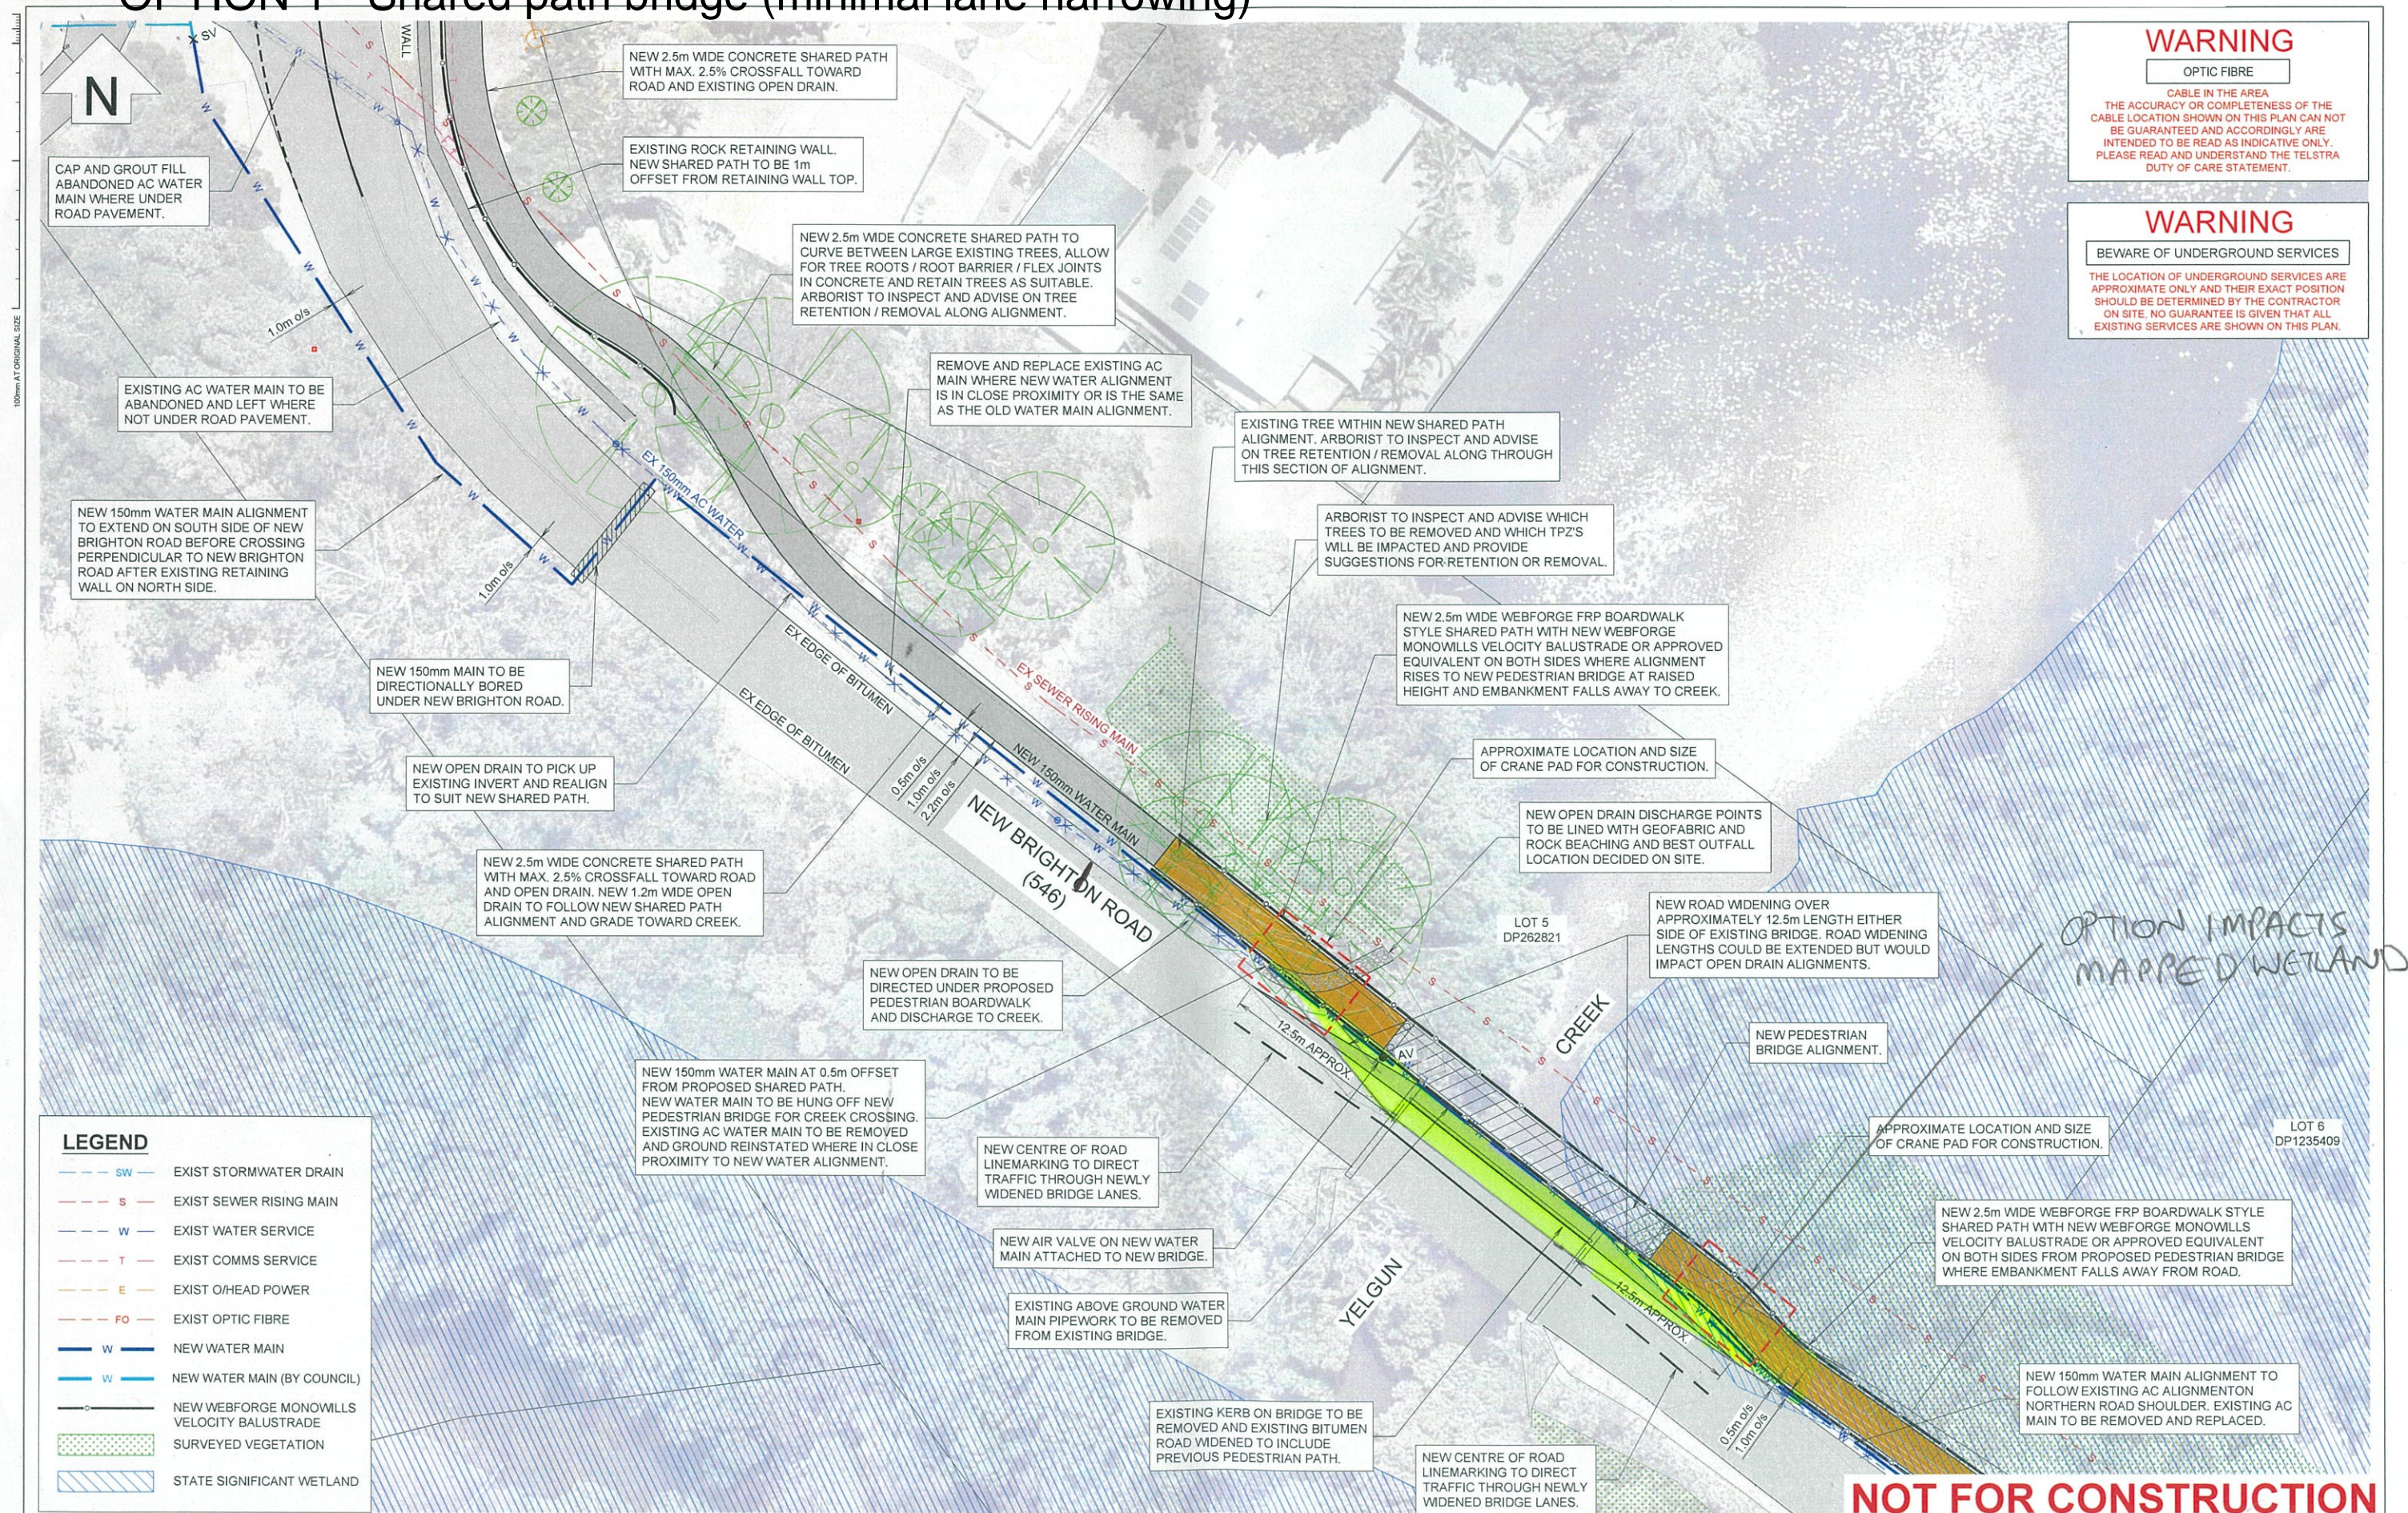

REV	DESCRIPTION	DATE	DRAWN	DESIGN	CHECK	APPROVED	<p>SCALES:</p>  <p>DO NOT SCALE FROM DRAWING</p>	<p>Copyright in the drawings, information and data recorded in this document ("the Information") is the property of Planit Consulting. This document and the information are solely for the use of the authorised recipient and this document may not be used, copied or reproduced in whole or part for any purpose other than that for which it was supplied by Planit Consulting. Planit Consulting makes no representation, undertakes no duty and accepts no responsibility to any third party who may use or rely upon this document or the information.</p>	<p>DRAWN BY: C.WELLS DESIGN BY: C.WELLS APPROVED BY:</p> <p>DATE:</p> <p>THIS DRAWING MUST NOT BE USED FOR CONSTRUCTION UNLESS SIGNED AS APPROVED</p>	<p>PLANIT CONSULTING</p> <p>SUITE 9A, 80-84 BALLINA STREET PO BOX 161 LENNOX HEAD NSW 2478</p>  <p>TELEPHONE: 02 6687 4666 ABN: 20 099 261 711 EMAIL: administration@planitconsulting.com.au</p>	<p>CLIENT: BYRON SHIRE COUNCIL</p> 	<p>PROJECT: KOLORA WAY - SHARED PATH</p> <p>DRAWING TITLE: ENGINEERING CONCEPT DESIGN DETAILED LAYOUT PLAN - 3 OF 4</p>	<p>LOCAL GOVERNMENT AUTHORITY: BYRON SHIRE COUNCIL</p>	<p>ORIGINAL SIZE: A1</p>	<p>PLANIT JOB No.: J6658</p>	<p>DRAWING No.: 0013</p>	<p>REV: C</p>
-----	-------------	------	-------	--------	-------	----------	---	--	---	--	---	---	---	---------------------------------	-------------------------------------	---------------------------------	----------------------