


**LEGEND:**

- BUTLER STREET FUTURE WORKS (BY OTHERS)
- EXISTING ROAD
- PROPOSED BOLLARDS
- PROPOSED BUILDING CANOPY EXTENTS
- LINEMARKING**
- EDGE - GENERAL PURPOSE ROAD (E1)
- EDGE - MEDIAN OUTLINE (E5)
- GIVEWAY (TB)
- PEDESTRIAN CROSSING (PX)
- LINETYPE TAG (E5 SHOWN AS EXAMPLE)

**SIGNAGE**

- PROPOSED SIGN
- PROPOSED SIGNAGE
- EXISTING SIGNAGE TO BE REMOVED/RELOCATED

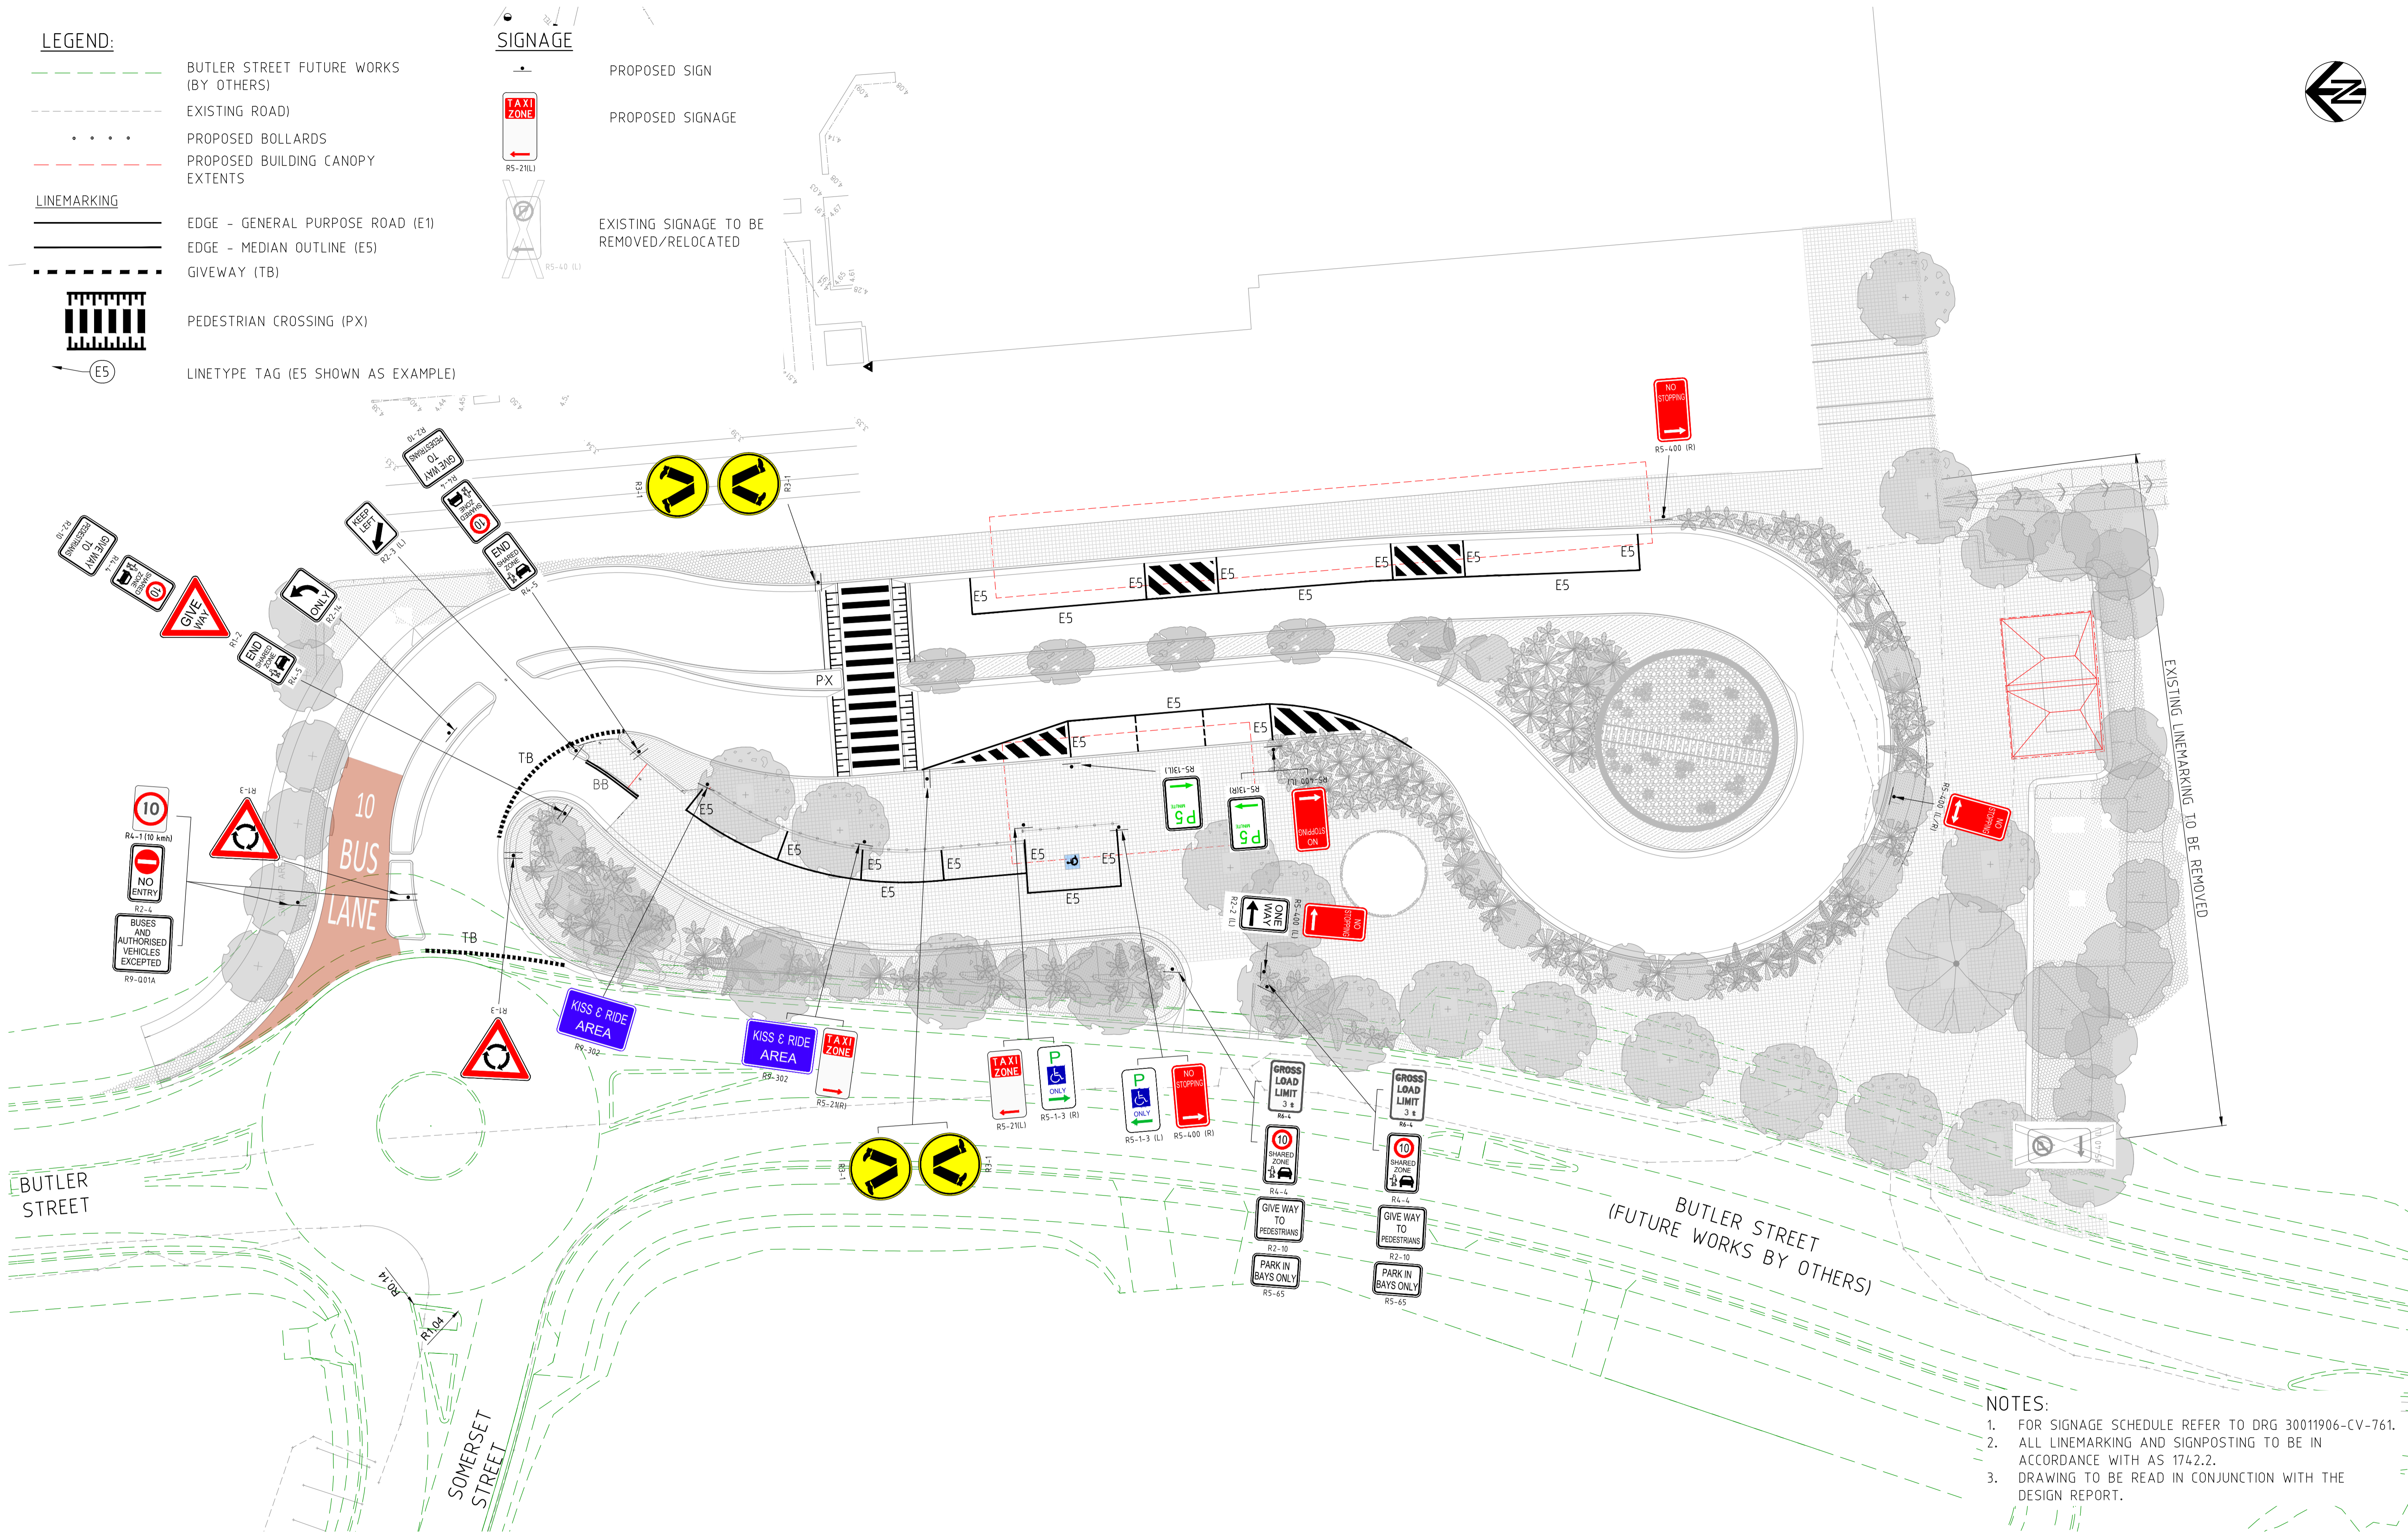

- NOTES:**
1. FOR SIGNAGE SCHEDULE REFER TO DRG 30011906-CV-761.
  2. ALL LINEMARKING AND SIGNPOSTING TO BE IN ACCORDANCE WITH AS 1742.2.
  3. DRAWING TO BE READ IN CONJUNCTION WITH THE DESIGN REPORT.

**NOT FOR CONSTRUCTION**

SCALE 1:250

**BYRON BAY TRANSPORT INTERCHANGE  
LINE MARKING & SIGNAGE**

**INFORMATION DOCUMENT**  
30011906-190107-SL-0101-ES

