


OPTION 2 - Shared path on existing bridge (extension of lane narrowing)

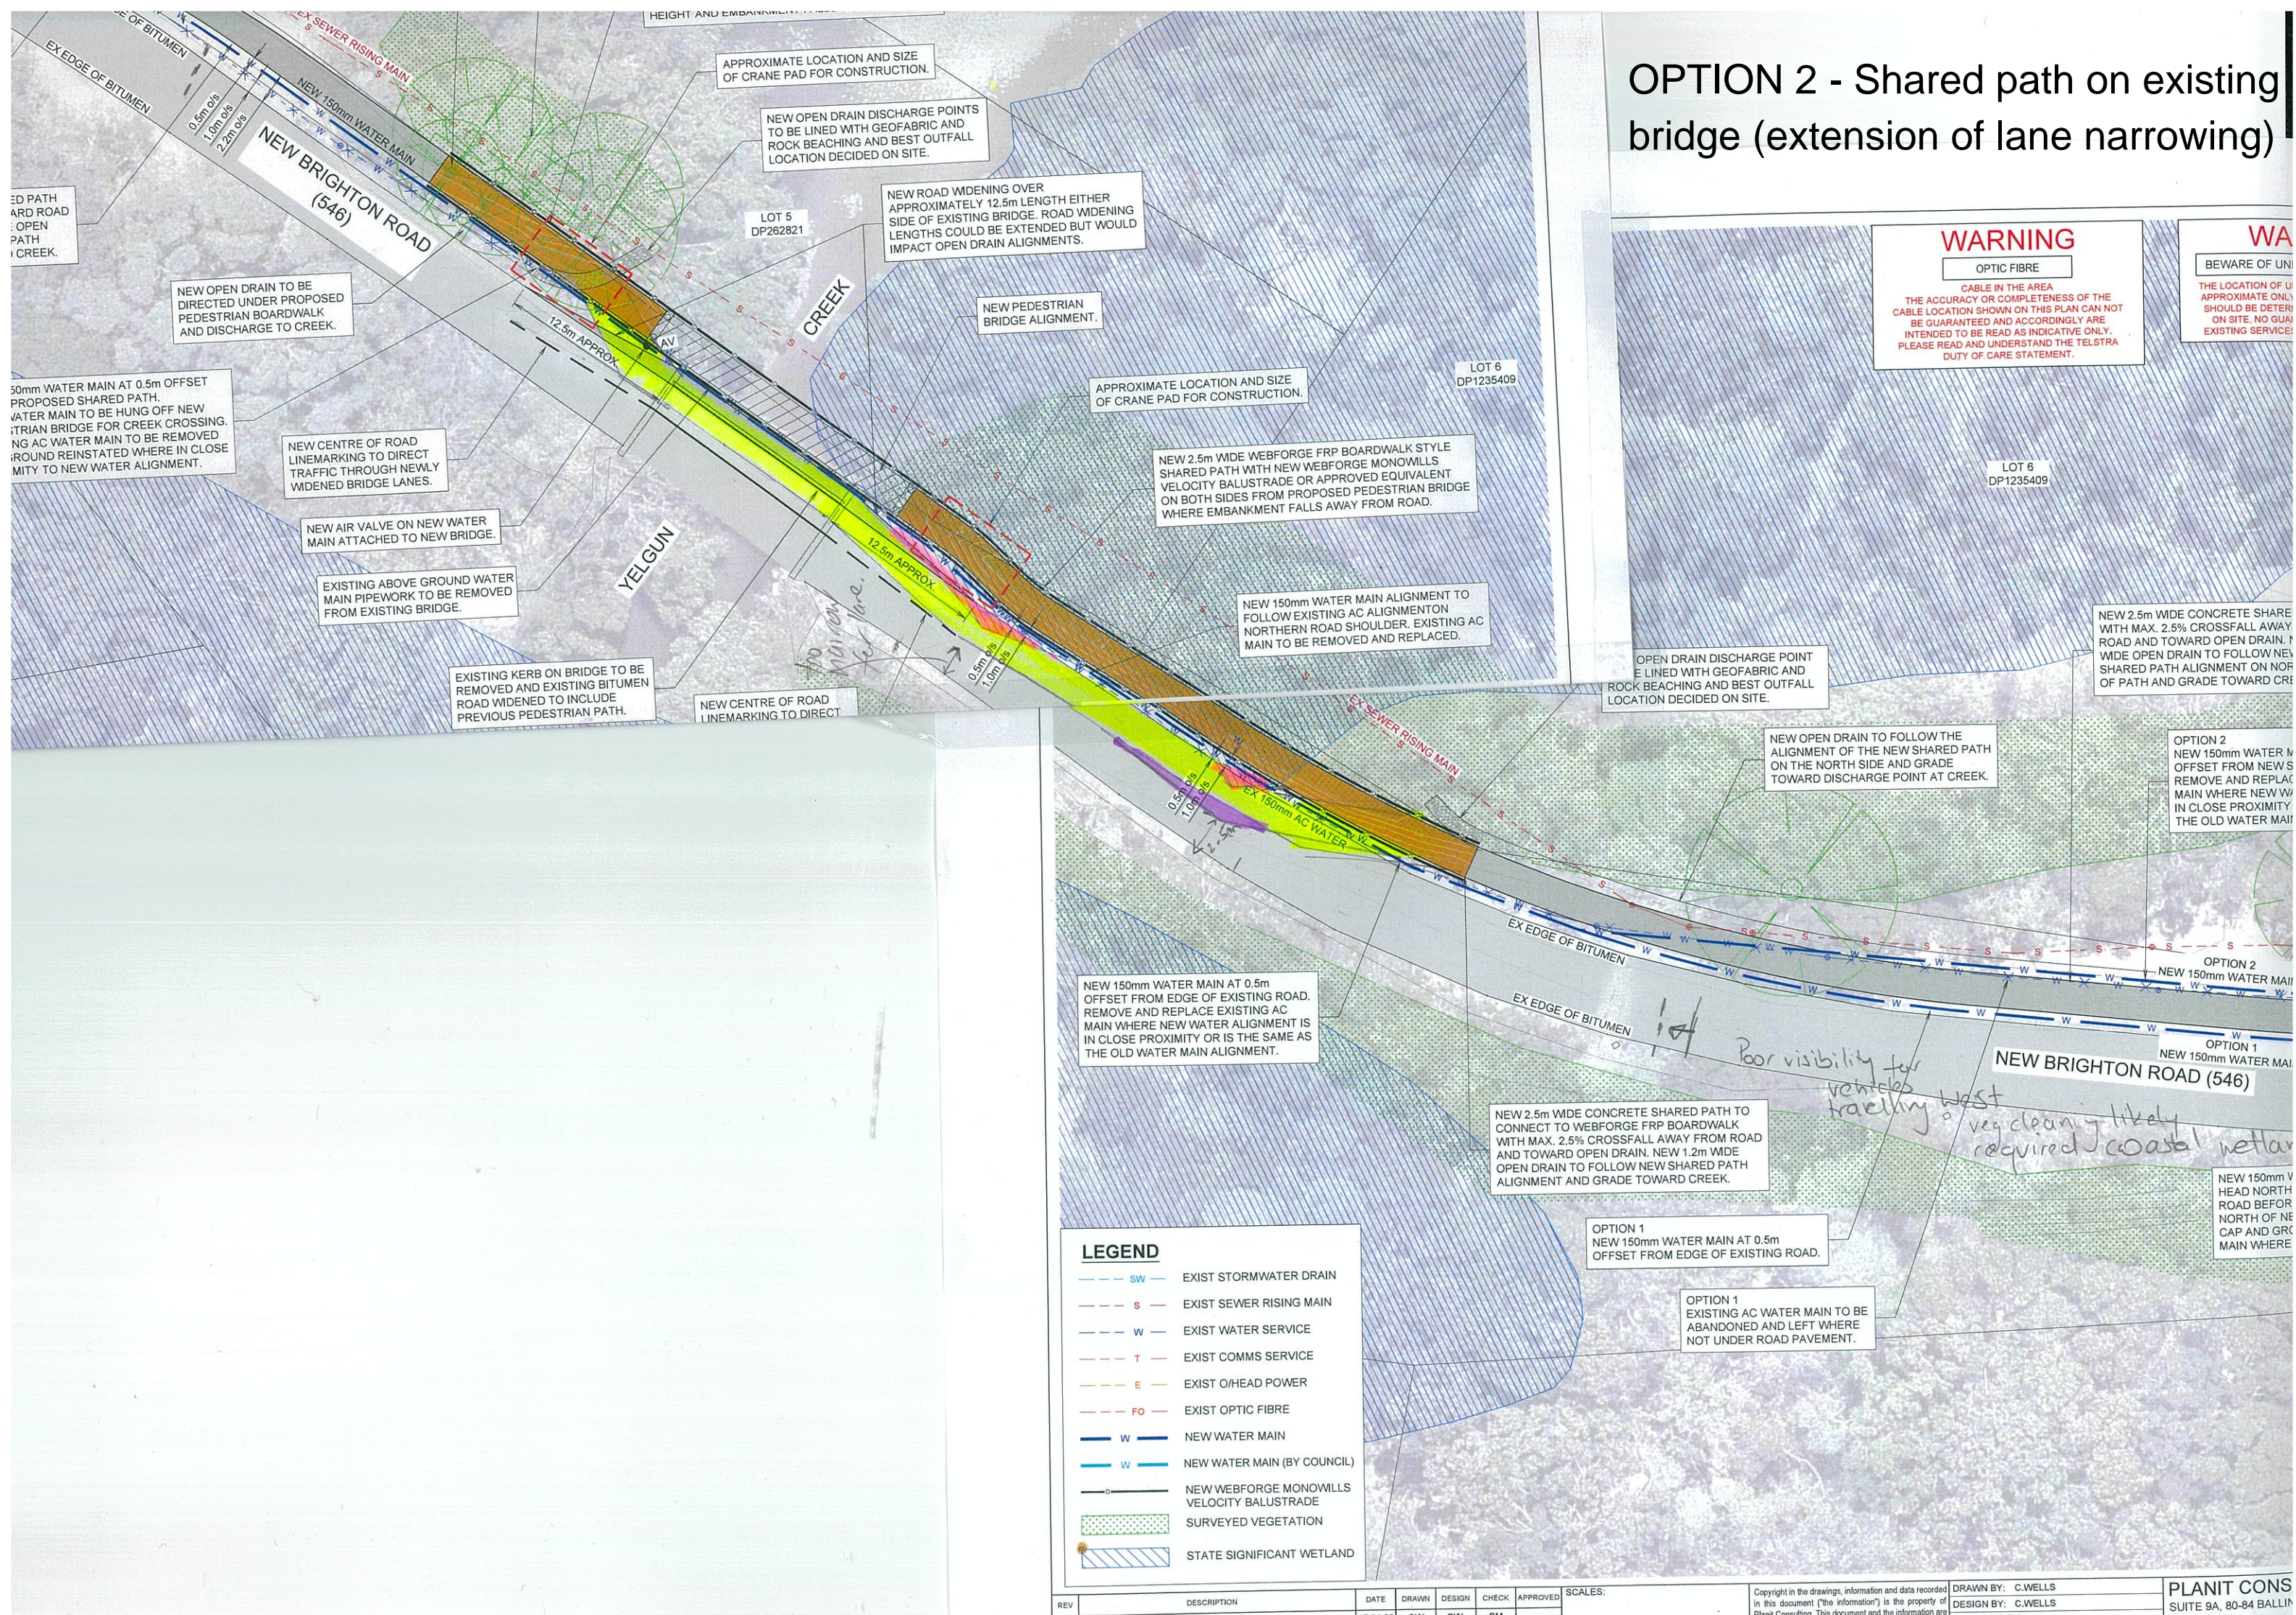

REV	DESCRIPTION	DATE	DRAWN	DESIGN	CHECK	APPROVE
-----	-------------	------	-------	--------	-------	---------

SCALE:

Copyright in the drawings, information and data recorded in this document ("the information") is the property of Planit Consulting. This document and the information are

DRAWN BY:	C.WELLS
DESIGN BY:	C.WELLS

PLANIT CONS
SUITE 9A, 80-84 BALLIN