

B DA 14/05/20
 A Prelim Design 13/03/20
 no amendment date

la
 Logan Architecture

PO Box 233 ph 02 66872 882
 Byron Bay NSW 2481
 info@loganarchitecture.com.au

Proposed Medium Density Residential Development
 At Lot 1, DP 717719
 No.113 A Patterson Street
 Byron Bay, NSW



**SHADOW DIAGRAMS
 9am & 10am**

scale 1:200 at A1 date 03/20



job no 1950 drawn BA/AL dwg no 08

Architects work is copyright in Whole and in part. Architects design drawings to be used only for the purpose of issue.

Do not scale the drawings. Refer any discrepancies to the Architect for clarification. The builder is to check and verify all dimensions prior to fabrication and / or erection.

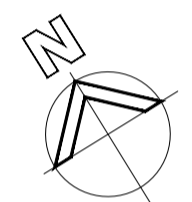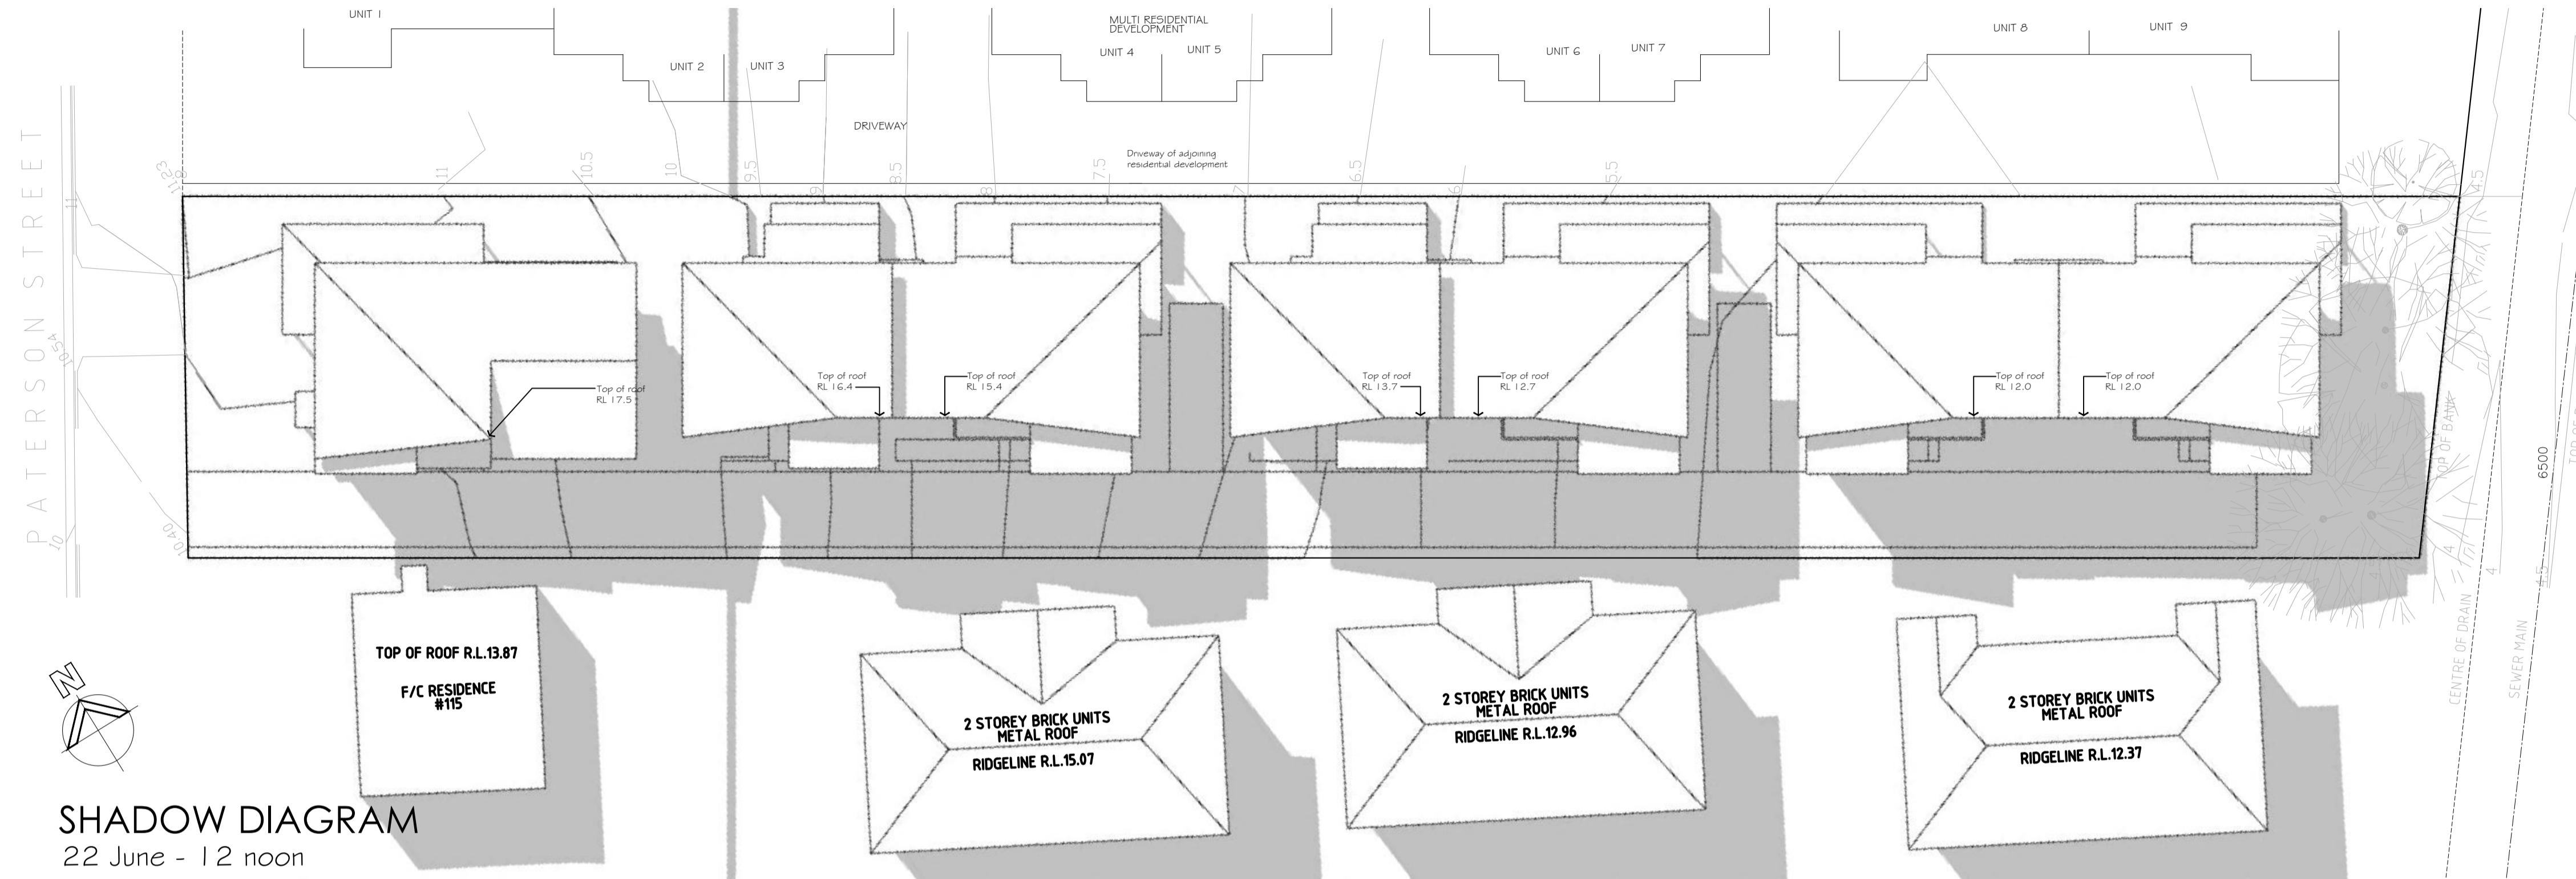

SHADOW DIAGRAM
22 June - 12 noon

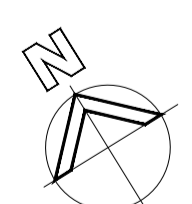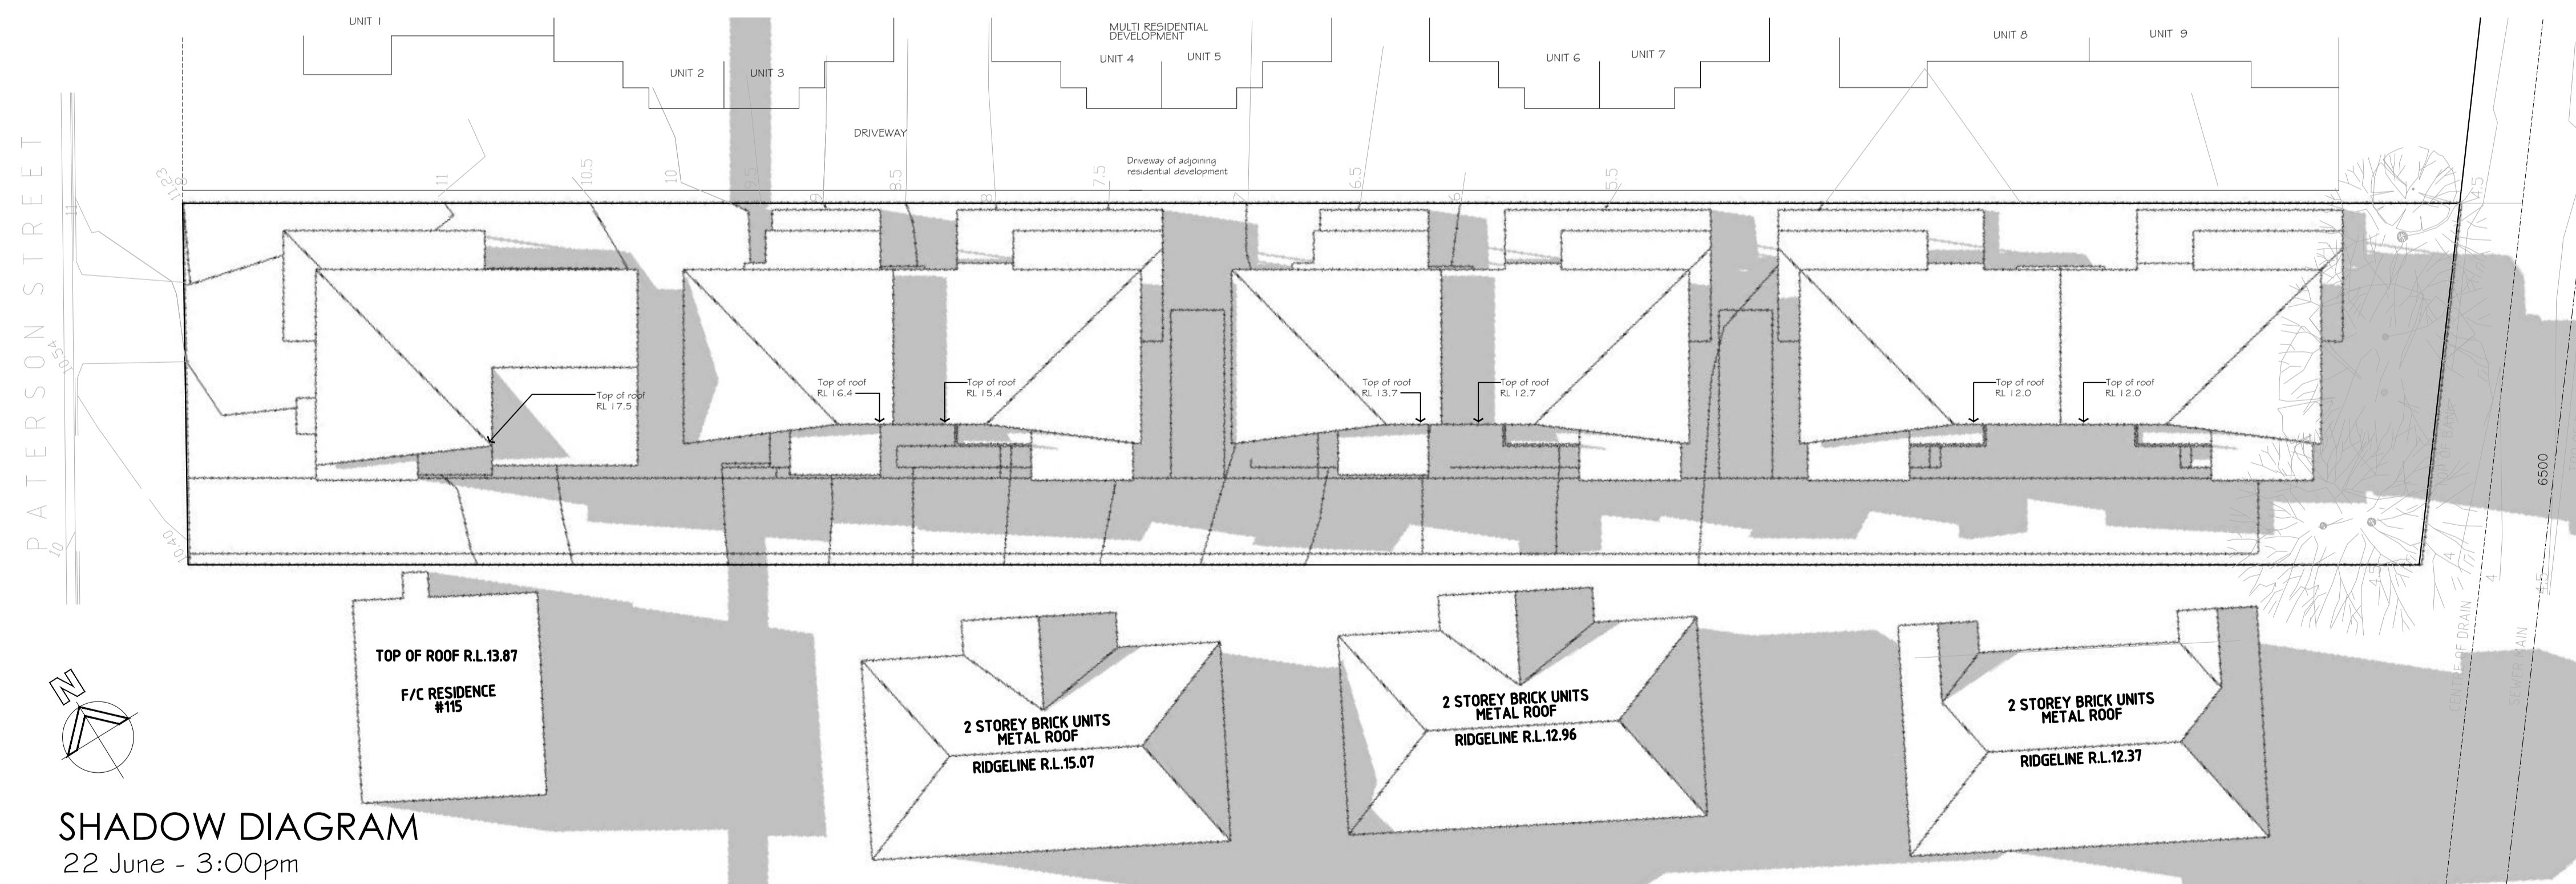

SHADOW DIAGRAM
22 June - 3:00pm

B	DA	14/05/20
A	Prelim Design	13/03/20
no	amendment	date



PO Box 233
Byron Bay NSW 2481
info@loganarchitecture.com.au
ph 02 66872 882

Proposed Medium Density Residential Development
At Lot 1, DP 717719
No.113 A Patterson Street
Byron Bay, NSW

SHADOW DIAGRAMS
12noon & 3pm

scale 1:200 at A1 date 03/20

job no 1950 drawn BA/AL dwg no 09

Architects work is copyright in Whole and in part. Architects design drawings to be used only for the purpose of issue.

Do not scale the drawings. Refer any discrepancies to the Architect for clarification. The builder is to check and verify all dimensions prior to fabrication and / or erection.