





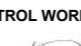
- NOTE:**
1. TRAFFIC EXITING FROM THE EVENT SITE NORTH & SOUTH DO NOT CONFLICT WITH EACH OTHER.
 2. EXITING TRAFFIC FROM THE SOUTHERN CARPARK SHOULD REMAIN RELATIVELY FREE-FLOWING.
 3. EXITING TRAFFIC FROM THE NORTHERN CARPARK WILL EXPERIENCE INTERMITTENT STOPS ONLY DUE TO TRAFFIC ENTERING THE SITE. EXITING TRAFFIC WILL BE GIVEN PRIORITY AND STOPS WILL BE INDICATED BY KEEPING THE SOUTHBOUND QUEUE ON THE OVERPASS CLEAR OF THE ROUDABOUT.
 4. A COMMUNICATION STRATEGY UTILISING EVENT WEBSITE, INFORMATION WITH TICKET PURCHASE, MEDIA ADVERTISING, VMS AND STATIC SIGNAGE WILL BE IMPLEMENTED TO DIRECT PATRONS LEAVING TO THE NORTH TO PARK INT HE NORTHERN CARPARK, PATRONS LEAVING ON THE SOUTH TO PARK IN THE SOUTHERN CARPARK.
 5. DETOURS WILL BE ADVERTISED VIA EWINGSDALE INTERCHANGE TO HE SOUTH AND GULGAN RD TO THE NORTH.
 6. ALL U-TURN OPPORTUNITIES ALONG THE PACIFIC HWY WILL BE TEMPORARILY CLOSED DURING THE IMPLEMENTATION OF THE PEAK BUMP OUT PLAN.

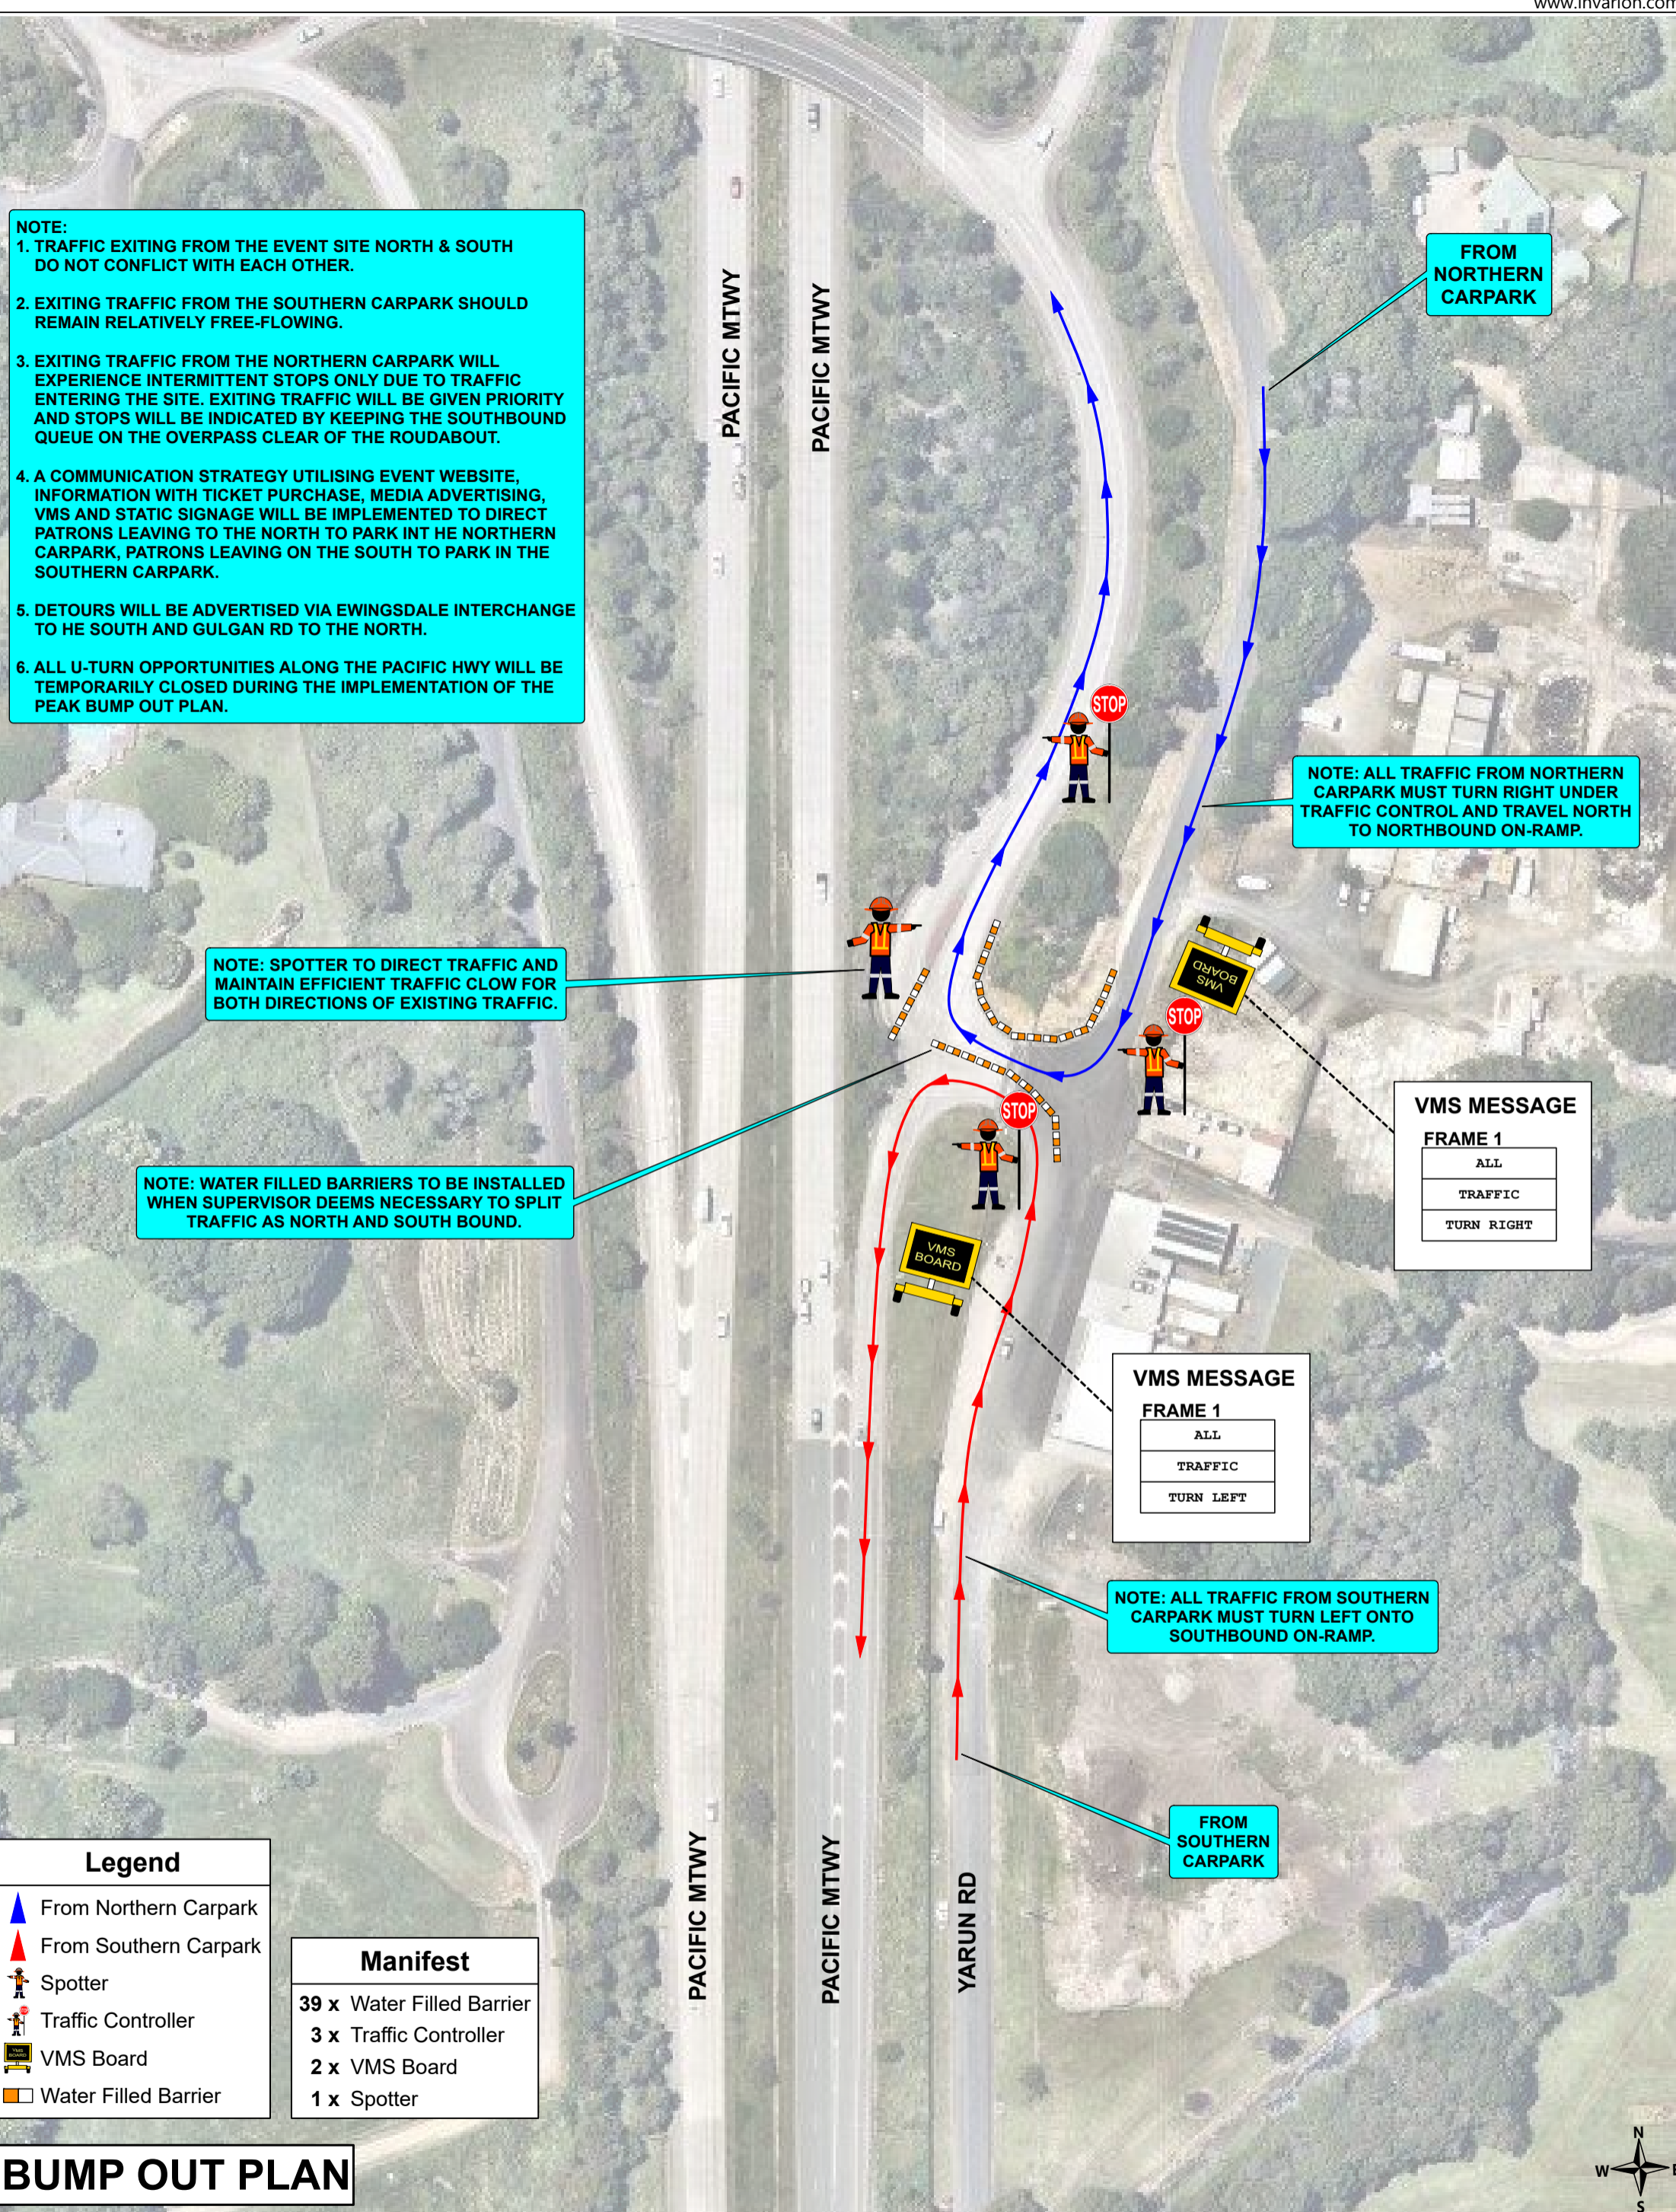


BUMP OUT PLAN

					CLIENT: BYRON BAY BLUEFEST	TGS DRAWN BY: Bader Sumrain	TGS APPROVED BY: Ashley Kelly	SCALE: NOT TO SCALE	PROJECT: BLUEFEST 2023 PACIFIC MTWY, TYAGARAH	 Call Altus Traffic Toll Free (Australia) 1300 TRAFFIC (872 334) ABN 84 102 758 061
						TRAFFIC CONTROL WORK NUMBER: TCT0007192	TRAFFIC CONTROL WORK NUMBER: TCT0006840	DATE OF DESIGN 10/01/2023	TIME OF DESIGN 13:00	
						SIGNATURE:	SIGNATURE:	DATE OF APPROVAL: 10/01/2023		
						DATE OF ISSUE: 15th JUNE 2017	DATE OF ISSUE: 10th JULY 2016	DRAWING NUMBER: BFBB-BF-TCP-23-01		
								SHEET NO: 1 Of 1	ISSUE: 01	
3										 SCI QUAL INTERNATIONAL
2										
1	BS	AK	21/12/2022	INITIAL PLAN						
ISSUE	DESIG	APPD	DATE	AMENDMENT DESCRIPTION						




					CLIENT:	BYRON BAY BLUEFEST	TGS DRAWN BY: Bader Sumrain	TGS APPROVED BY: Ashley Kelly	SCALE:	PROJECT:	<div><div>Call Altus Traffic Toll Free (Australia) 1300 TRAFFIC (872 334) ABN 84 102 768 061</div><div><div>ALTUS TRAFFIC</div><div>SCI QUAL INTERNATIONALSCI QUAL INTERNATIONALSCI QUAL INTERNATIONAL</div></div></div>
							TRAFFIC CONTROL WORK NUMBER: TCT0007192	TRAFFIC CONTROL WORK NUMBER: TCT0006840	NOT TO SCALE	BLUEFEST 2023	
							SIGNATURE: 	SIGNATURE: 	DATE OF DESIGN 10/01/2023	TIME OF DESIGN 13:00	
							DATE OF ISSUE: 15th JUNE 2017	DATE OF ISSUE: 10th JULY 2016	DATE OF APPROVAL: 10/01/2023	TITLE:	
									DRAWING NUMBER: BFBB-BF-TCP-23-02		
3									SHEET NO: 1 Of 1	ISSUE: 02	PARKING PLAN
2	BS	AK	10/01/2023	CLIENT'S REQUEST							
1	BS	AK	21/12/2022	INITIAL PLAN							
ISSUE	DESG	APPD	DATE	AMENDMENT DESCRIPTION							


DETAIL 3 - ACCESS 4

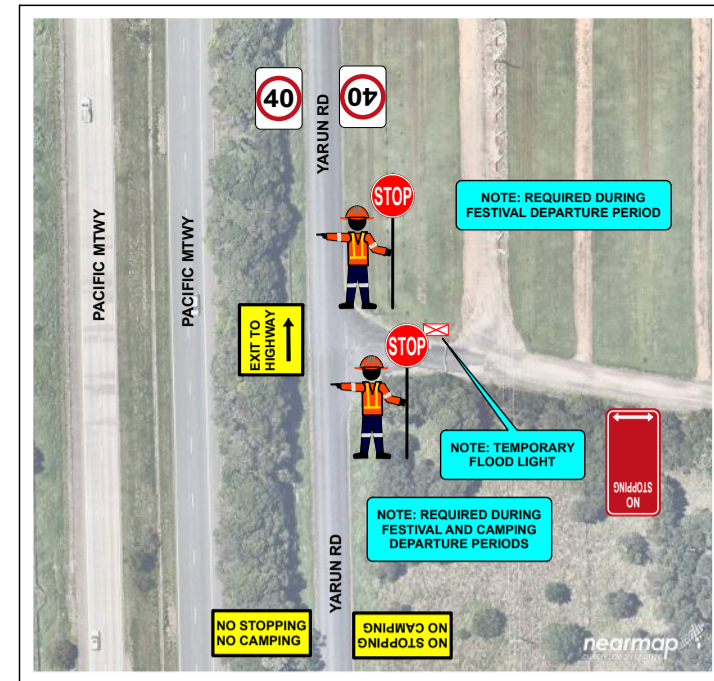


DETAIL 5 - SERVICE STATION & ROUNDABOUT

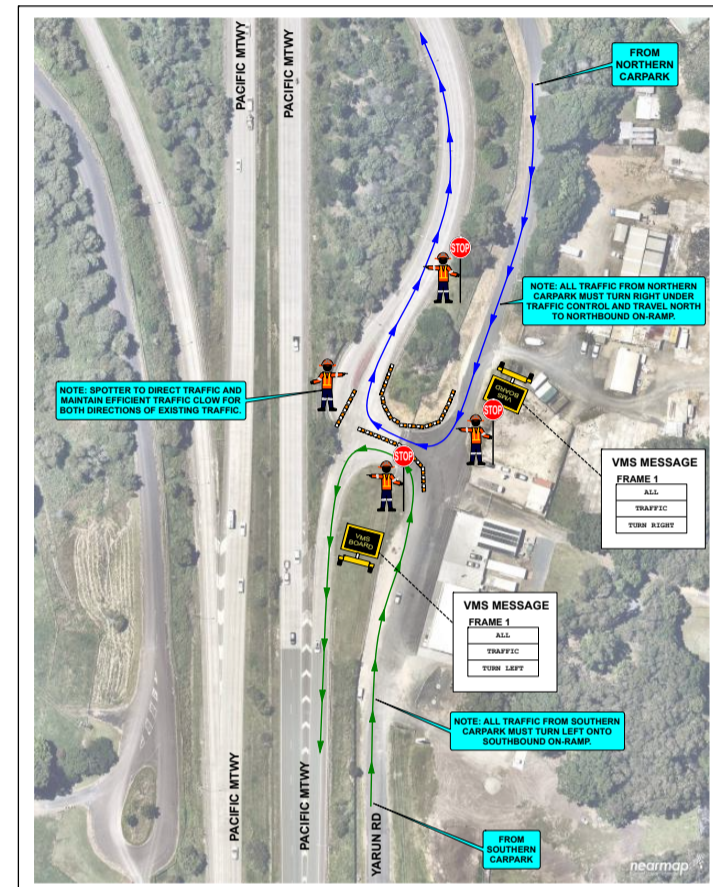

DETAIL 7 - OPENING OF BLUESFEST OFF RAMP

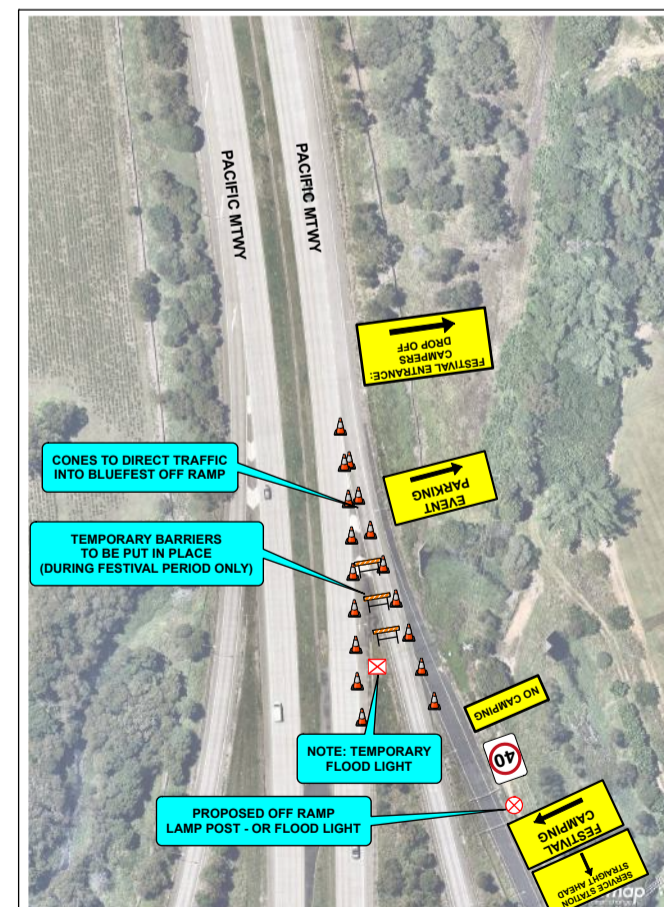

Legend

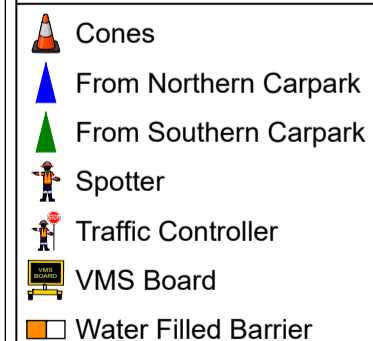


DETAIL PLAN

CLIENT: **BYRON BAY BLUEFEEST**



TGS DRAWN BY: Bader Sumrain


TRAFFIC CONTROL WORK NUMBER: TCT0007192

 SIGNATURE: 

DATE OF ISSUE: 15th JUNE 2017

TGS APPROVED BY: Ashley Kelly

TRAFFIC CONTROL WORK NUMBER: TCT0006840

 SIGNATURE: 

DATE OF ISSUE: 10th JULY 2016


SCALE:	
NOT TO SCALE	
DATE OF DESIGN	TIME OF DESIGN
10/01/2023	13:00
DATE OF APPROVAL:	
10/01/2023	
DRAWING NUMBER:	
BFBB-BF-TCP-23-03	
SHEET NO:	ISSUE:
1 Of 1	01






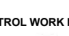

PROJECT:

BLUEFEST 2023

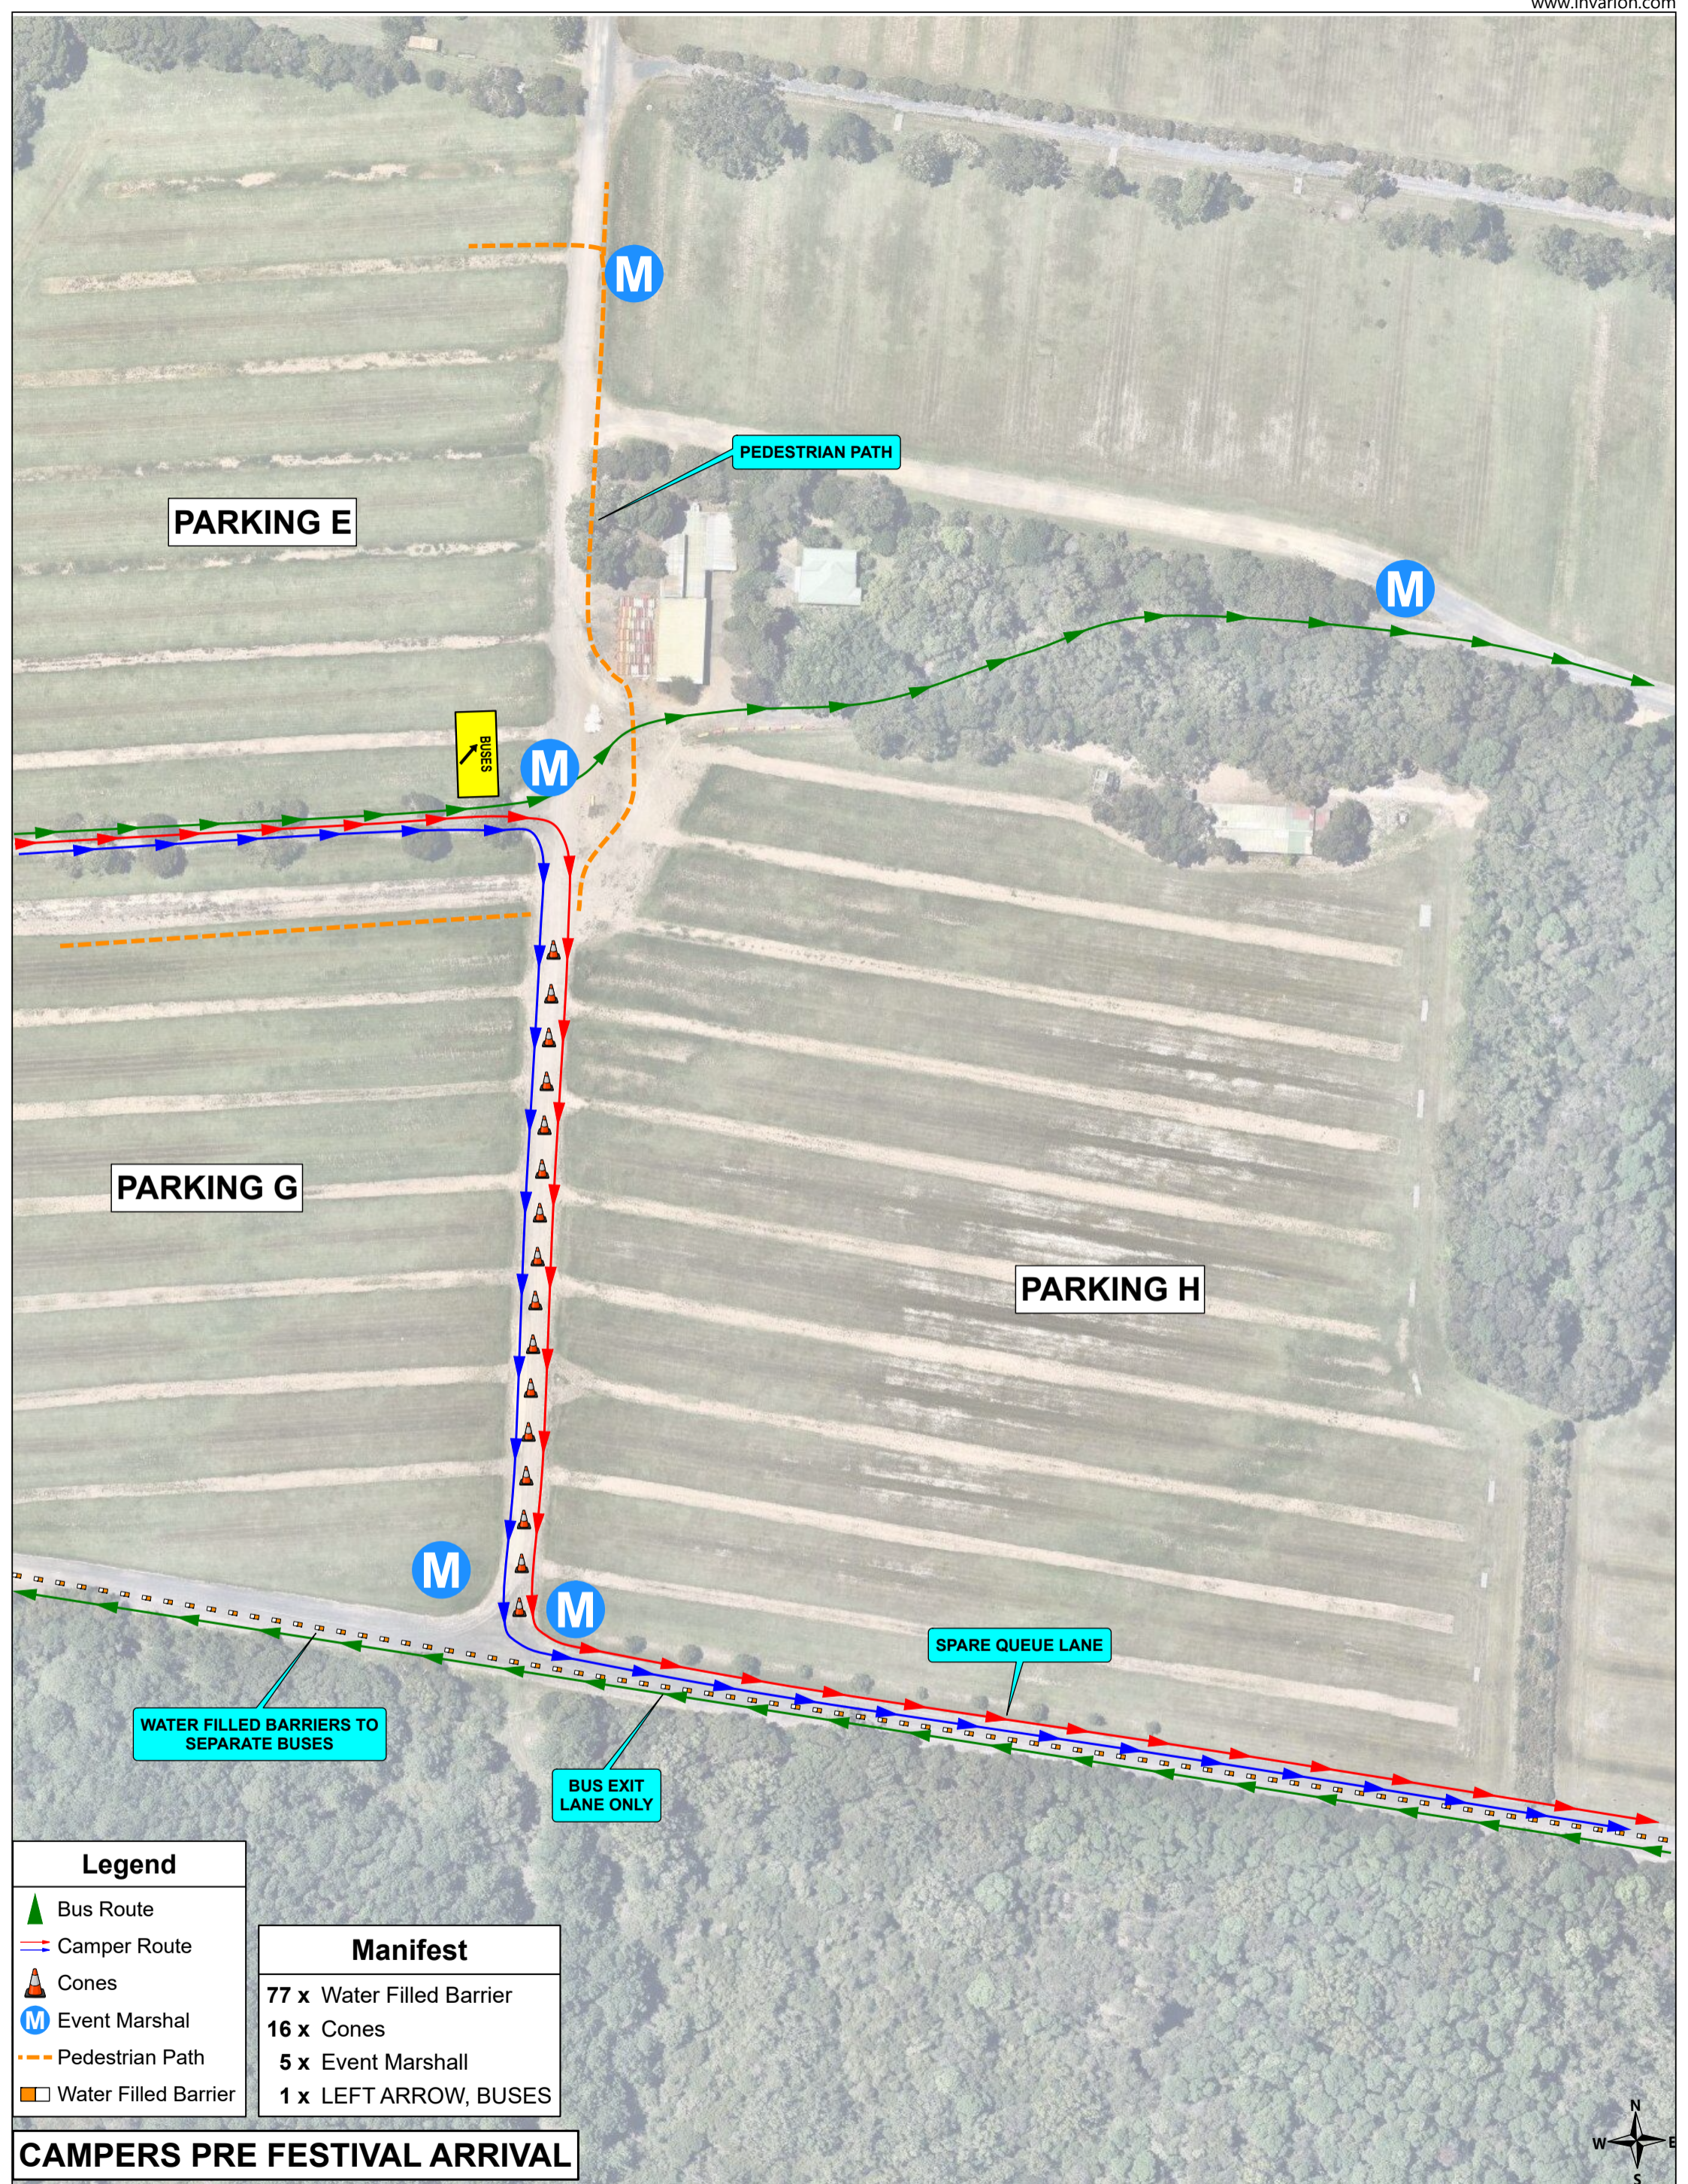
PACIFIC MTWY, TYAGARAH





						CLIENT: BYRON BAY BLUEFEST	TGS DRAWN BY: Bader Sumrain	TGS APPROVED BY: Ashley Kelly	SCALE: NOT TO SCALE	PROJECT: BLUEFEST 2023 PACIFIC MTWY, TYAGARAH	 Call Altus Traffic Toll Free (Australia) 1300 TRAFFIC (872 334) ABN 84 102 768 061   
							TRAFFIC CONTROL WORK NUMBER: TCT0007192	TRAFFIC CONTROL WORK NUMBER: TCT0006840	DATE OF DESIGN 10/01/2023	TIME OF DESIGN 13:00	
							SIGNATURE: 	SIGNATURE: 	DATE OF APPROVAL: 10/01/2023	TITLE: CAMPERS PRE FESTIVAL ARRIVAL PLAN	
3							DATE OF ISSUE: 15th JUNE 2017	DATE OF ISSUE: 10th JULY 2016	DRAWING NUMBER: BFBB-BF-TCP-23-04		
2									SHEET NO: 1 Of 1	ISSUE: 01	
1	BS	AK	21/12/2022	INITIAL PLAN							
ISSUE	DESG	APPD	DATE	AMENDMENT DESCRIPTION							

NOTE:
1. TYAGARAH ROAD CROSS OVER TO BE MONITORED AND MANAGED BY TRAFFIC CONTROL AND / OR POLICE RESOURCES DURING THE OPERATION OF THE DETOUR, VMS LOCATED ON APPROACH TO THE CROSS OVER WILL ADVISE THE DETOUR TO THE NORTH IS VIA EWINGSDALE INTERCHANGE.
2. INSET A MAY NOT NEED TO BE IMPLEMENTED DUE TO THE LOWER CROWDS EXPECTED FOR THE 2022 EVENT.

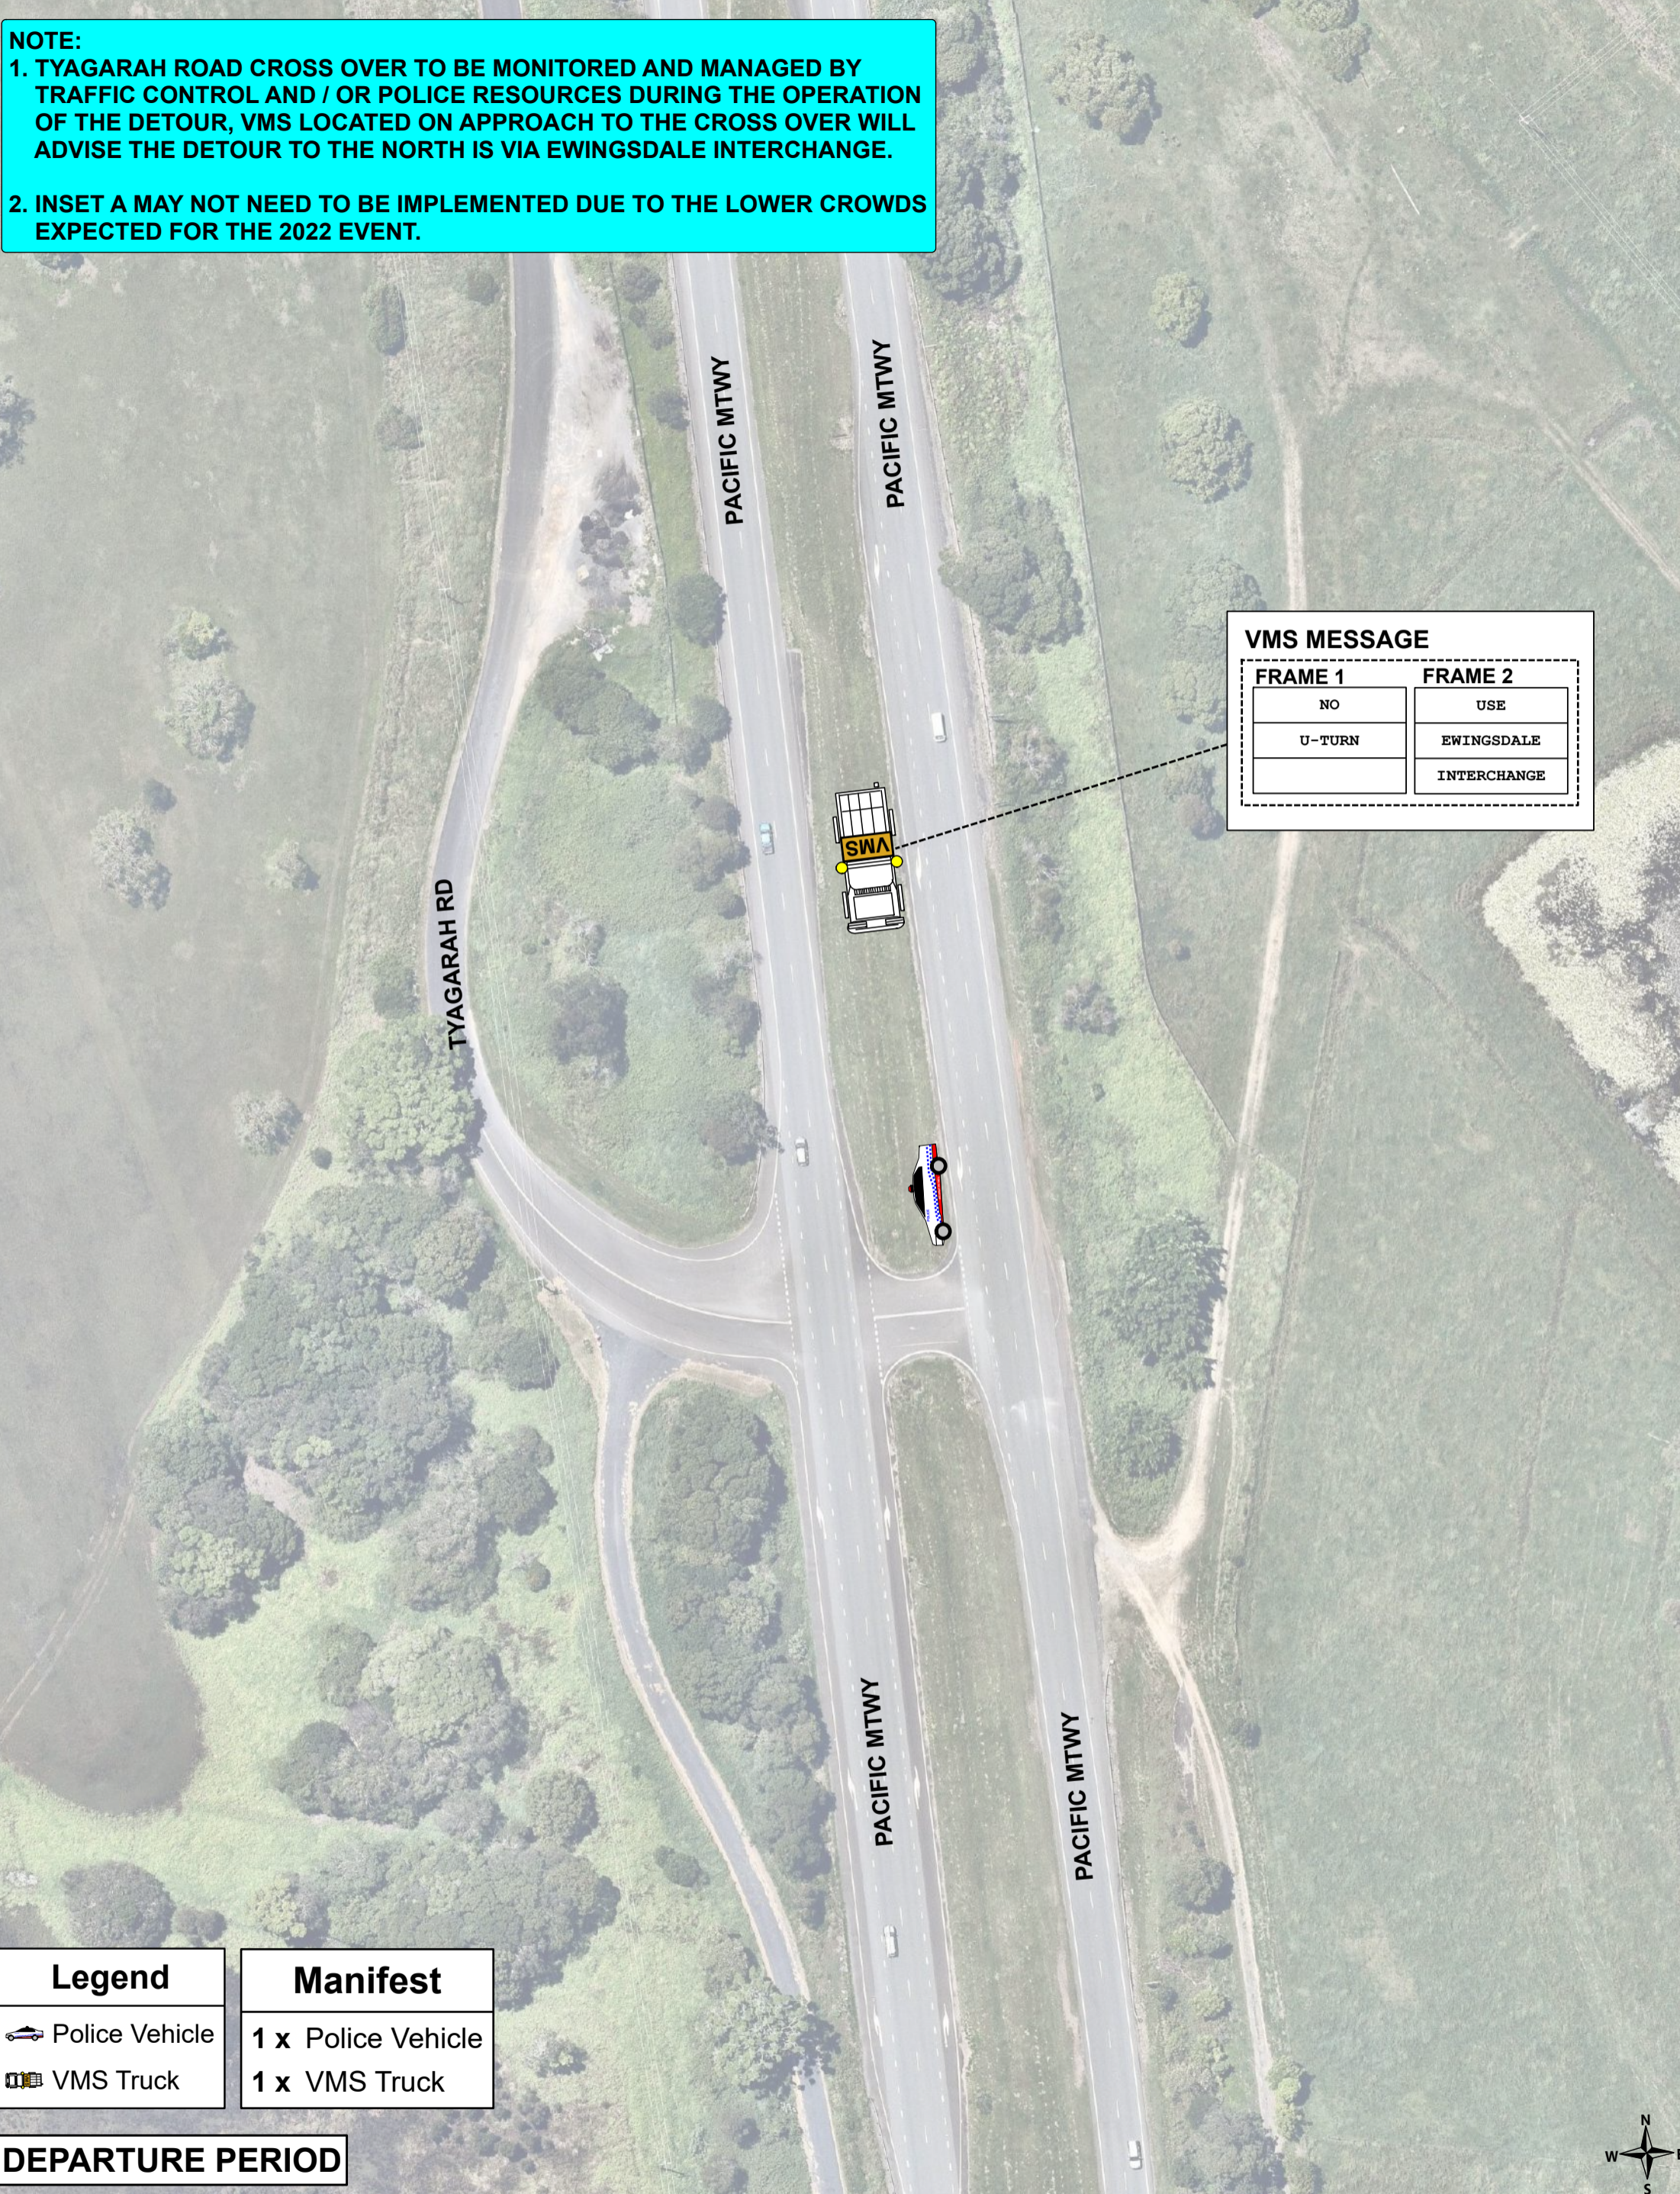

VMS MESSAGE	
FRAME 1	FRAME 2
NO	USE
U-TURN	EWINGSDALE
	INTERCHANGE

Legend	
	Police Vehicle
	VMS Truck

Manifest	
1 x	Police Vehicle
1 x	VMS Truck

DEPARTURE PERIOD

3				
2				
1	BS	AK	21/12/2022	INITIAL PLAN
ISSUE	DESG	APPD	DATE	AMENDMENT DESCRIPTION

CLIENT:
BYRON BAY BLUEFEST

TGS DRAWN BY: Bader Sumrain

TRAFFIC CONTROL WORK NUMBER: TCT0007192

SIGNATURE:

DATE OF ISSUE: 15th JUNE 2017

TGS APPROVED BY: Ashley Kelly

TRAFFIC CONTROL WORK NUMBER: TCT0006840

SIGNATURE:

DATE OF ISSUE: 10th JULY 2016

SCALE:
NOT TO SCALE

DATE OF DESIGN: 10/01/2023
TIME OF DESIGN: 13:00

DATE OF APPROVAL: 10/01/2023


DRAWING NUMBER: BFBB-BF-TCP-23-05


SHEET NO: 1 Of 1
ISSUE: 01

PROJECT:
BLUEFEST 2023
PACIFIC MTWY, TYAGARAH

TITLE:
DEPARTURE PERIOD

Call Altus Traffic
Toll Free (Australia)
1300 TRAFFIC (872 334)
ABN 84 102 768 061

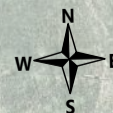

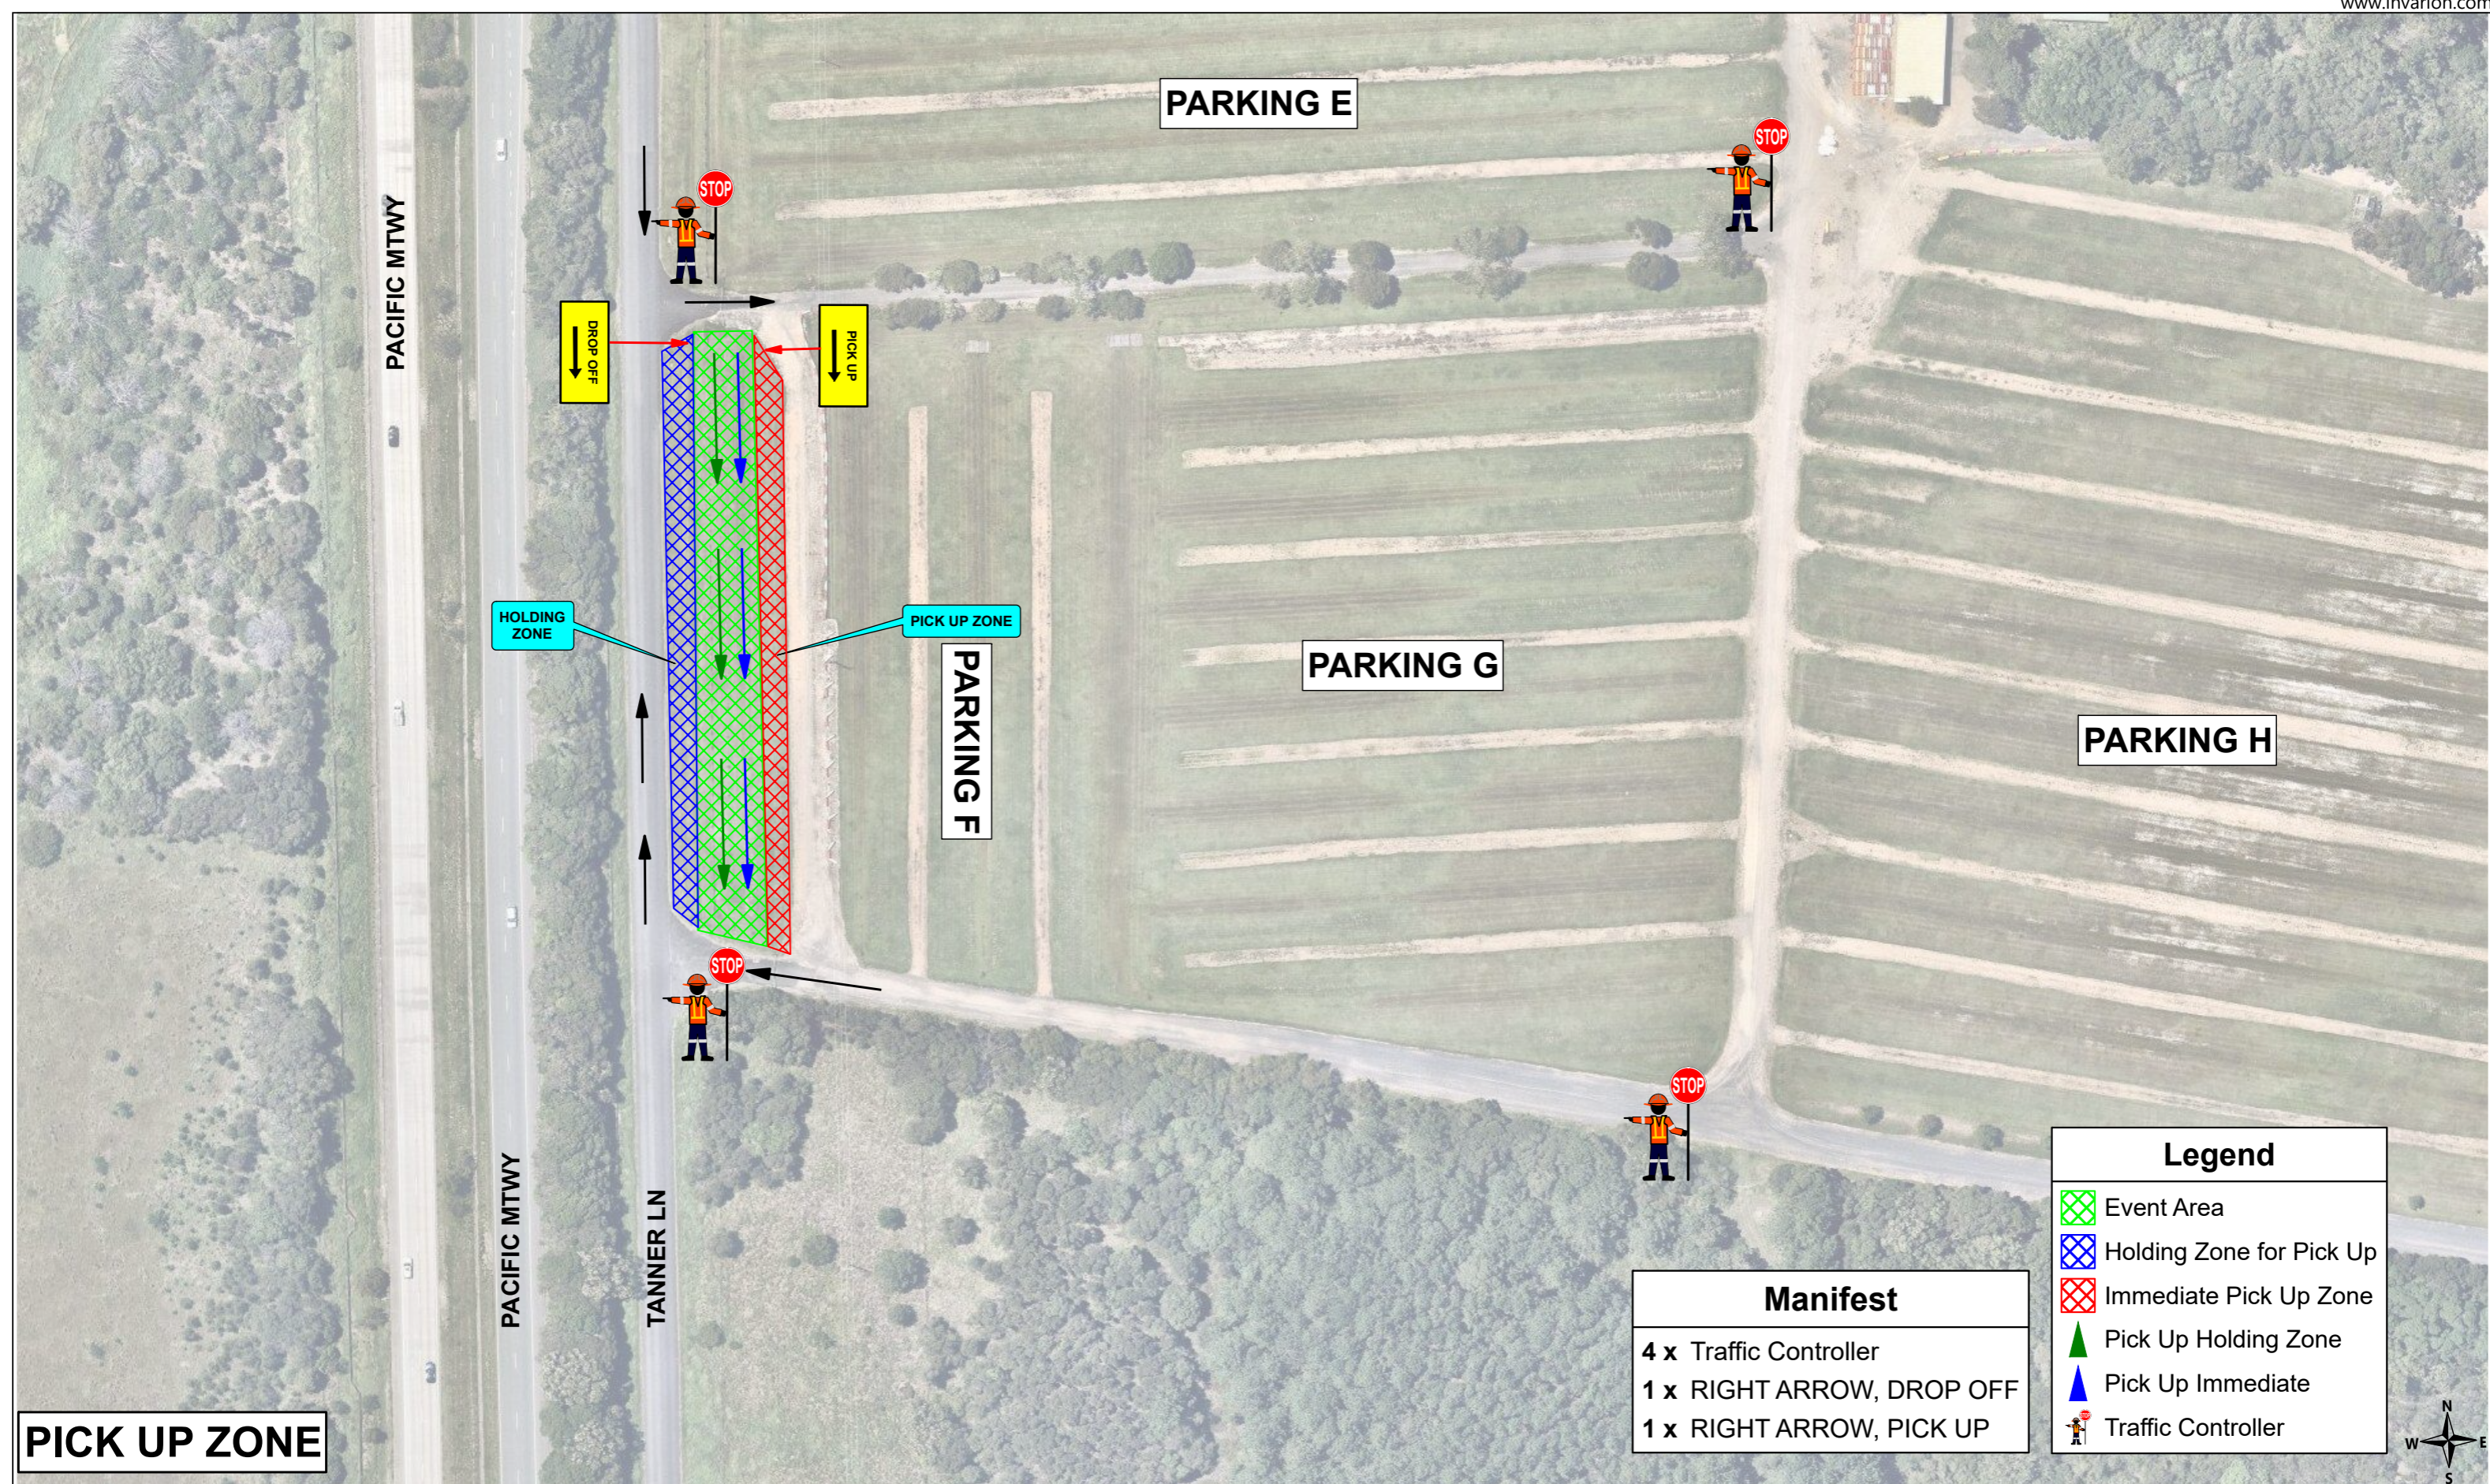

Legend

Event Area

Holding Zone for Pick Up

Immediate Pick Up Zone

Pick Up Holding Zone

Pick Up Immediate

Traffic Controller

Manifest

4 x Traffic Controller

1 x RIGHT ARROW, DROP OFF

1 x RIGHT ARROW, PICK UP

PICK UP ZONE

3				
2				
1	BS	AK	21/12/2022	INITIAL PLAN
ISSUE	DESG	APPD	DATE	AMENDMENT DESCRIPTION

CLIENT:
BYRON BAY BLUEFEST

TGS DRAWN BY: Bader Sumrain

TRAFFIC CONTROL WORK NUMBER: TCT0007192

SIGNATURE:

DATE OF ISSUE: 15th JUNE 2017

TGS APPROVED BY: Ashley Kelly

TRAFFIC CONTROL WORK NUMBER: TCT0006840

SIGNATURE:

DATE OF ISSUE: 10th JULY 2016

SCALE:
NOT TO SCALE

DATE OF DESIGN: 10/01/2023
TIME OF DESIGN: 13:00

DATE OF APPROVAL: 10/01/2023


DRAWING NUMBER: BFBB-BF-TCP-23-06

SHEET NO: 1 Of 1
ISSUE: 01

PROJECT:
BLUEFEST 2023
PACIFIC MTWY, TYAGARAH


TITLE:
PICK UP PLAN

Call Altus Traffic
Toll Free (Australia)
1300 TRAFFIC (872 334)
ABN 84 102 768 061

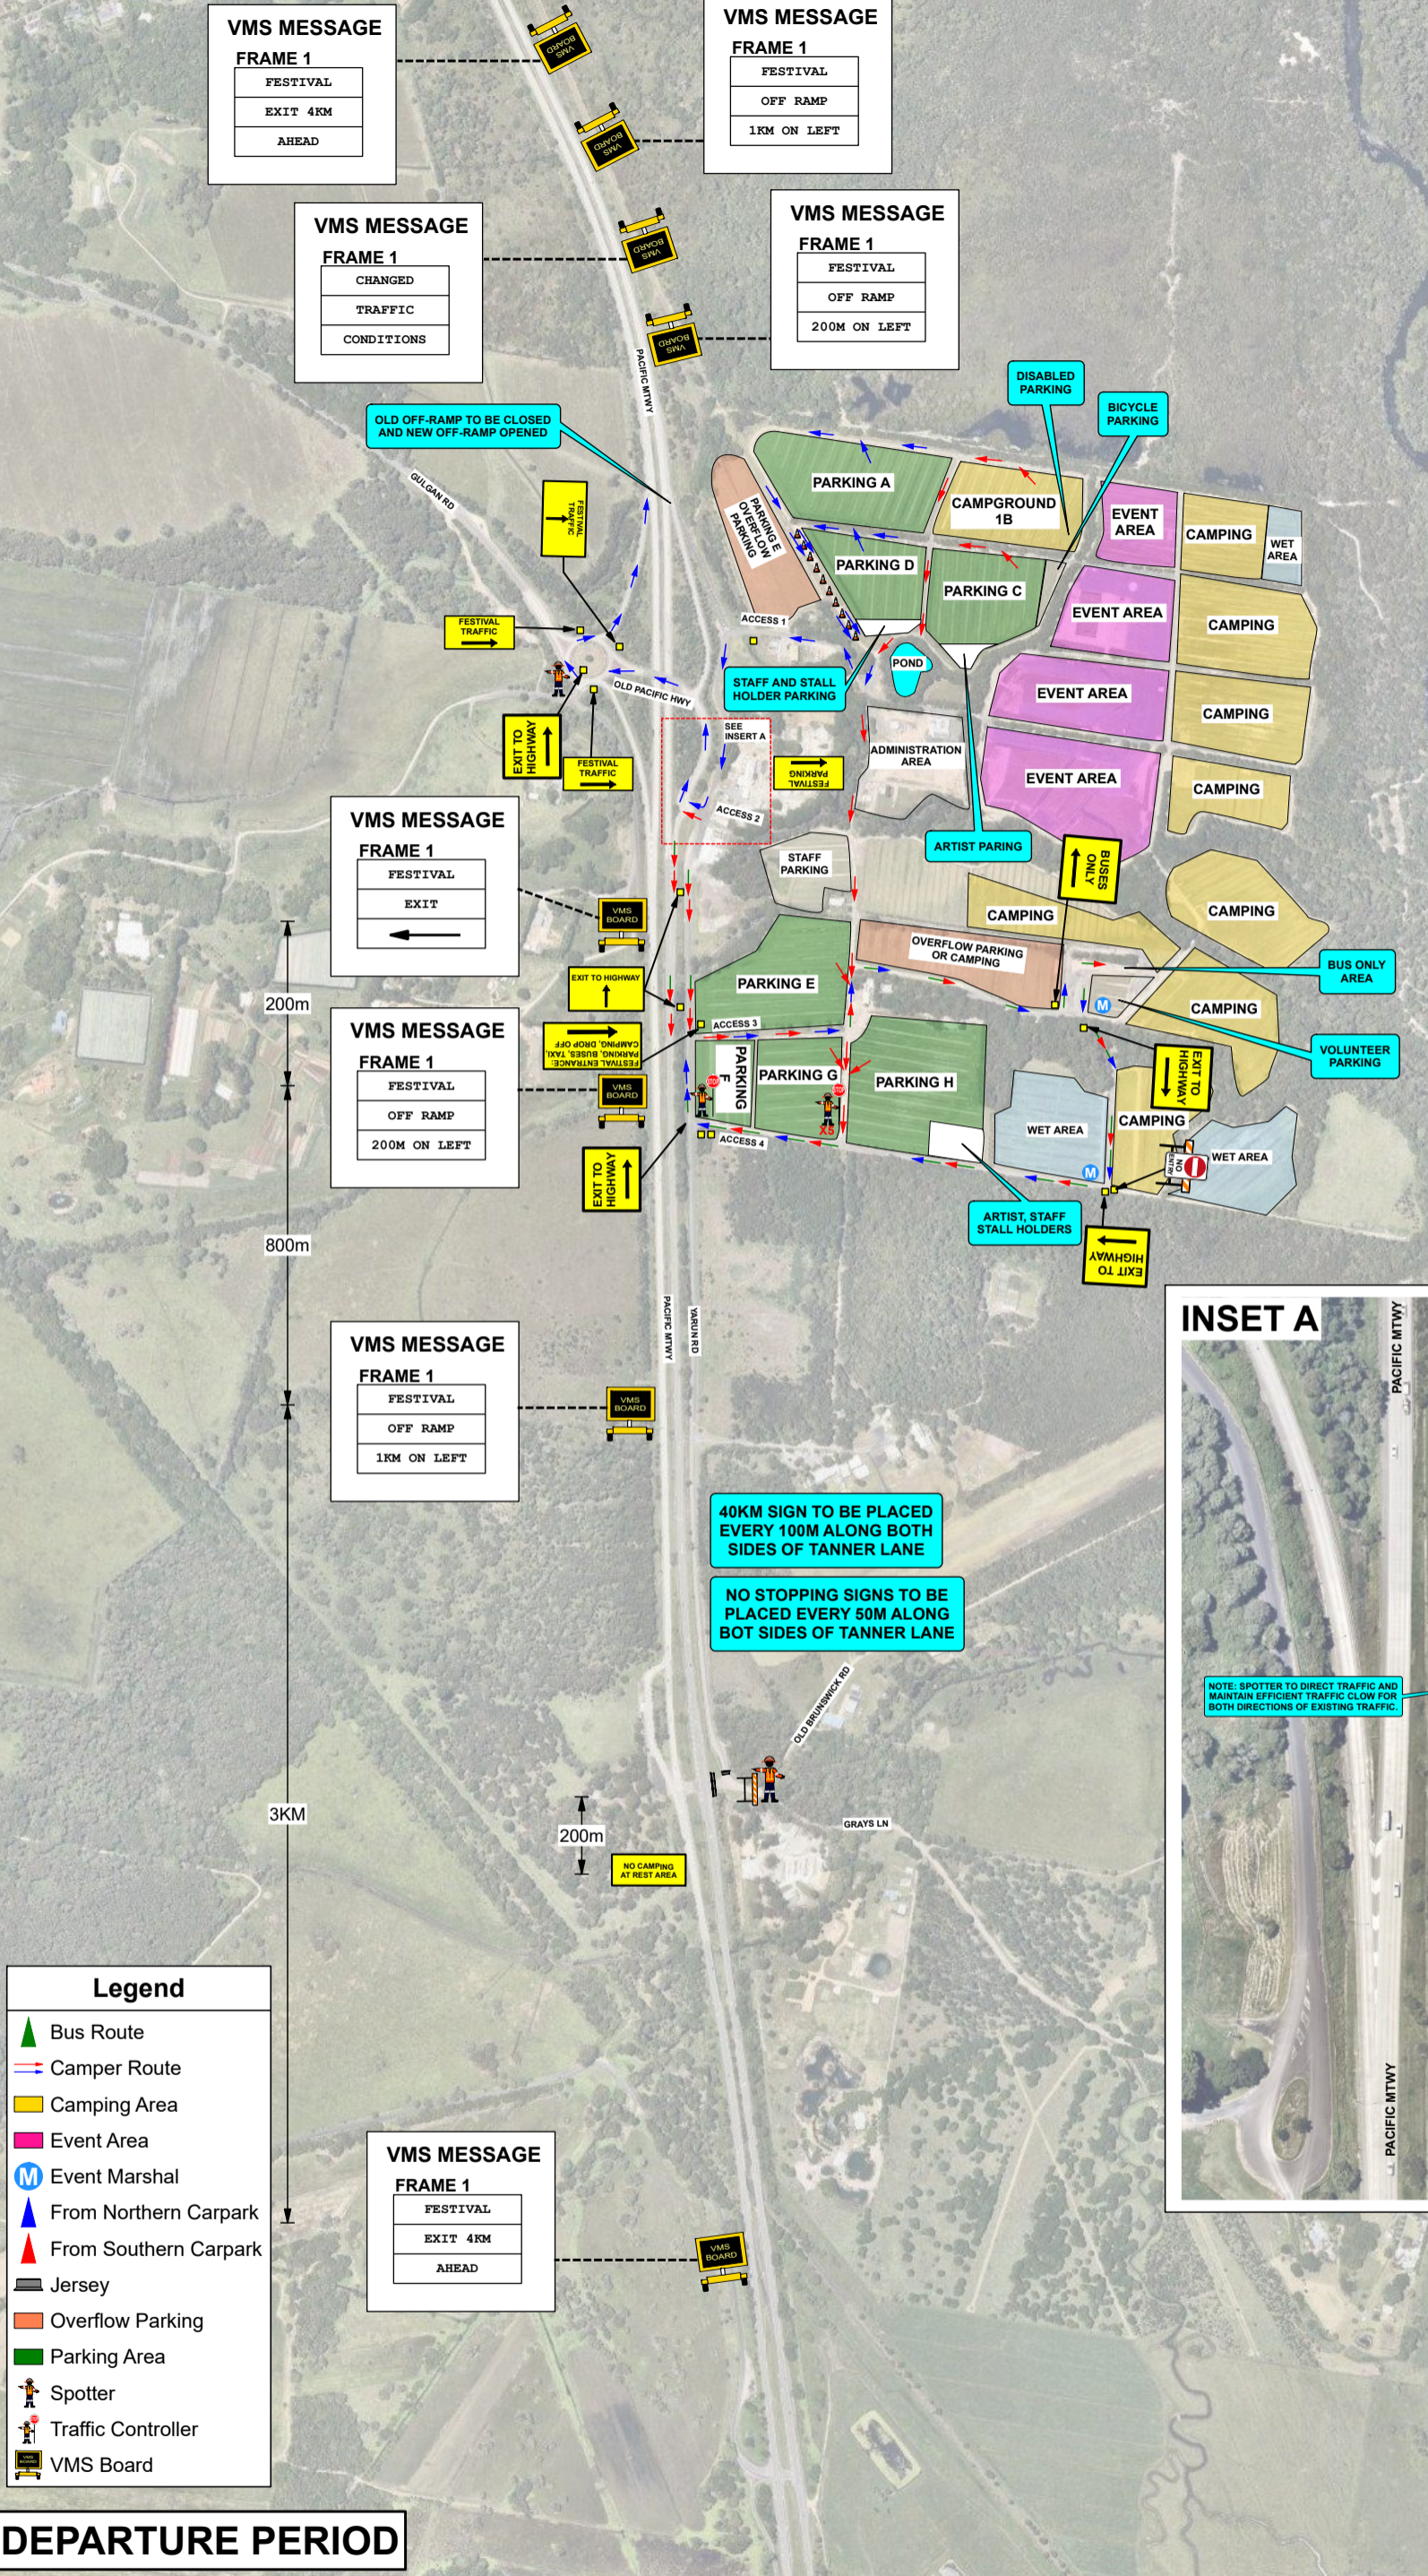





- NOTE:**
1. NO STOPPING SIGNS TO BE PLACED EVERY 50M ALONG BOTH SIDES OF GULGAN ROAD (BACK TO MULLUMBIMBY ROAD = APPROX 1000M).
 2. BLOCK OFF ACCESS TO EXISTING GRAVEL TRACK TO FOC LANE.
 3. HAZARD MESH FENCING TO BE USED TO HELP STOP ILLEGAL PARKING IN THIS AREA.
 4. SECURITY GUARDS TO ENSURE NO ILLEGAL CAMPING OCCURS IN THIS AREA.
 5. NO STOPPING SIGNS TO BE PLACED EVERY 50M ALONG BOTH SIDES OF FOX LANE.
 6. NORTHERN CAR PARKS A, D AND E TO BE FILLED WITH TRAFFIC FROM THE NORTH.
 7. SOUTHERN CARPARKS TO BE FILLED WITH TRAFFIC FROM THE SOUTH.
 8. NO CONVERSIONS WITH EVENT PATRONS UNTIL THEIR VEHICLES ARE PARKED.

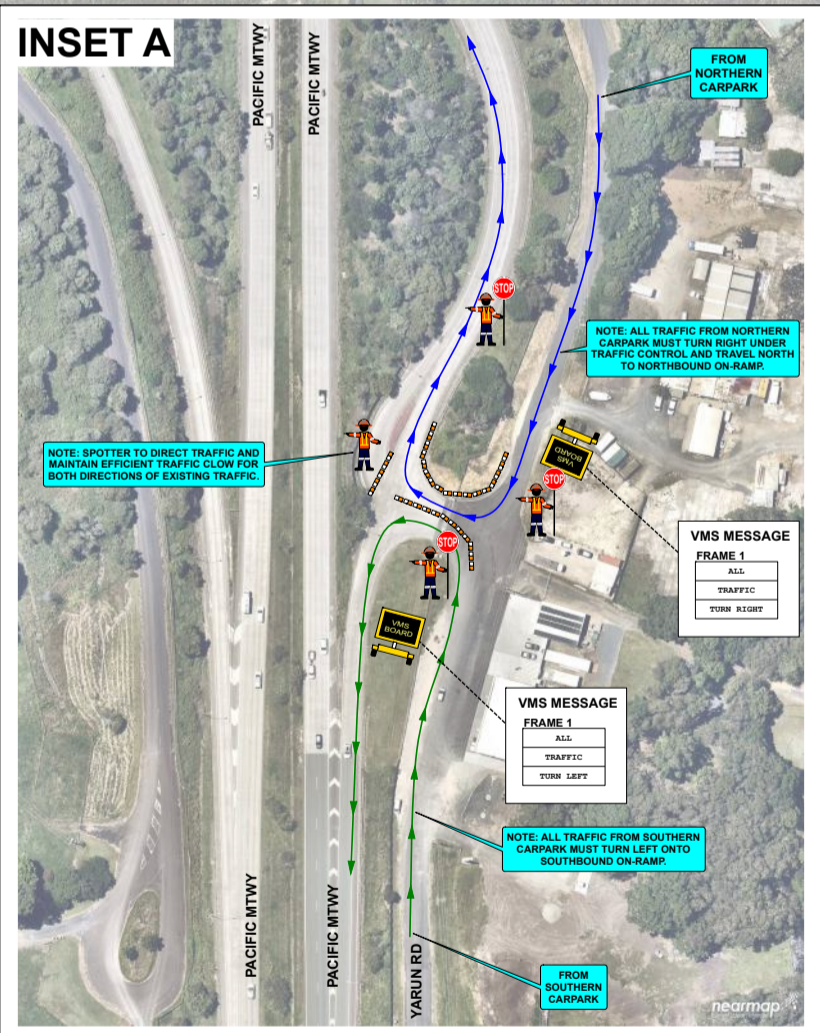- Manifest**
- 34 x Water Filled Barrier
 - 10 x Cones
 - 10 x VMS Board
 - 5 x Traffic Controller
 - 4 x Jersey
 - 4 x RIGHT ARROW, EXIT TO HIGHWAY
 - 3 x Spotter
 - 2 x Barrier
 - 2 x RIGHT ARROW, FESTIVAL TRAFFIC
 - 1 x LEFT ARROW, FESTIVAL TRAFFIC
 - 1 x NO CAMPING AT REST AREA
 - 1 x R2-4 NO ENTRY NSW
 - 1 x RIGHT ARROW, BUSES ONLY
 - 1 x UP ARROW, EXIT TO HIGHWAY



DEPARTURE PERIOD

  						CLIENT: BYRON BAY BLUEFEST	TGS DRAWN BY: Bader Sumrain	TGS APPROVED BY: Ashley Kelly	SCALE: NOT TO SCALE	PROJECT: BLUEFEST 2023 PACIFIC MTWY, TYAGARAH	 Call Altus Traffic Toll Free (Australia) 1300 TRAFFIC (872 334) ABN 84 102 768 061		
							TRAFFIC CONTROL WORK NUMBER: TCT0007192	TRAFFIC CONTROL WORK NUMBER: TCT0006840	DATE OF DESIGN 10/01/2023	TIME OF DESIGN 13:00		TITLE: DEPARTURE PERIOD	
							SIGNATURE: 	SIGNATURE: 	DATE OF APPROVAL: 10/01/2023				
							DATE OF ISSUE: 15th JUNE 2017	DATE OF ISSUE: 10th JULY 2016	DRAWING NUMBER: BFBB-BF-TCP-23-07				
3									SHEET NO: 1 Of 1	ISSUE: 02			
2	BS	AK	10/01/2023	CLIENT'S REQUEST									
1	BS	AK	21/12/2022	INITIAL PLAN									
ISSUE	DESG	APPD	DATE	AMENDMENT DESCRIPTION									

NOTE:
1. INSET A MAY NOT NEED TO BE IMPLEMENTED DUE TO THE LOWER CROWDS EXPECTED FOR THE 2022 EVENT.

VMS MESSAGE

FRAME 1	FRAME 2
SOUTH	USE
BOUND	BRUNSWICK
TRAFFIC	INTERCHANGE

VMS MESSAGE

FRAME 1	FRAME 2
NORTH	USE
BOUND	EWINGSDALE
TRAFFIC	INTERCHANGE

Manifest







2 x VMS Board


Legend

- Camping Area
- Event Area
- Overflow Parking
- Parking Area
- VMS Board



VMS PLAN

					CLIENT: BYRON BAY BLUEFEST	TGS DRAWN BY: Bader Sumrain	TGS APPROVED BY: Ashley Kelly	SCALE: NOT TO SCALE	PROJECT: BLUEFEST 2023 PACIFIC MTWY, TYAGARAH	 Call Altus Traffic Toll Free (Australia) 1300 TRAFFIC (872 334) ABN 84 102 788 061   
						TRAFFIC CONTROL WORK NUMBER: TCT0007192	TRAFFIC CONTROL WORK NUMBER: TCT0006840	DATE OF DESIGN 10/01/2023	TIME OF DESIGN 13:00	
						SIGNATURE: 	SIGNATURE: 	DATE OF APPROVAL: 10/01/2023	TITLE: VMS PLAN	
						DATE OF ISSUE: 15th JUNE 2017	DATE OF ISSUE: 10th JULY 2016	DRAWING NUMBER: BFBB-BF-TCP-23-08		
								SHEET NO: 1 Of 1	ISSUE: 02	
3										
2	BS	AK	10/01/2023	CLIENT'S REQUEST						
1	BS	AK	21/12/2022	INITIAL PLAN						
ISSUE	DESIG	APPD	DATE	AMENDMENT DESCRIPTION						

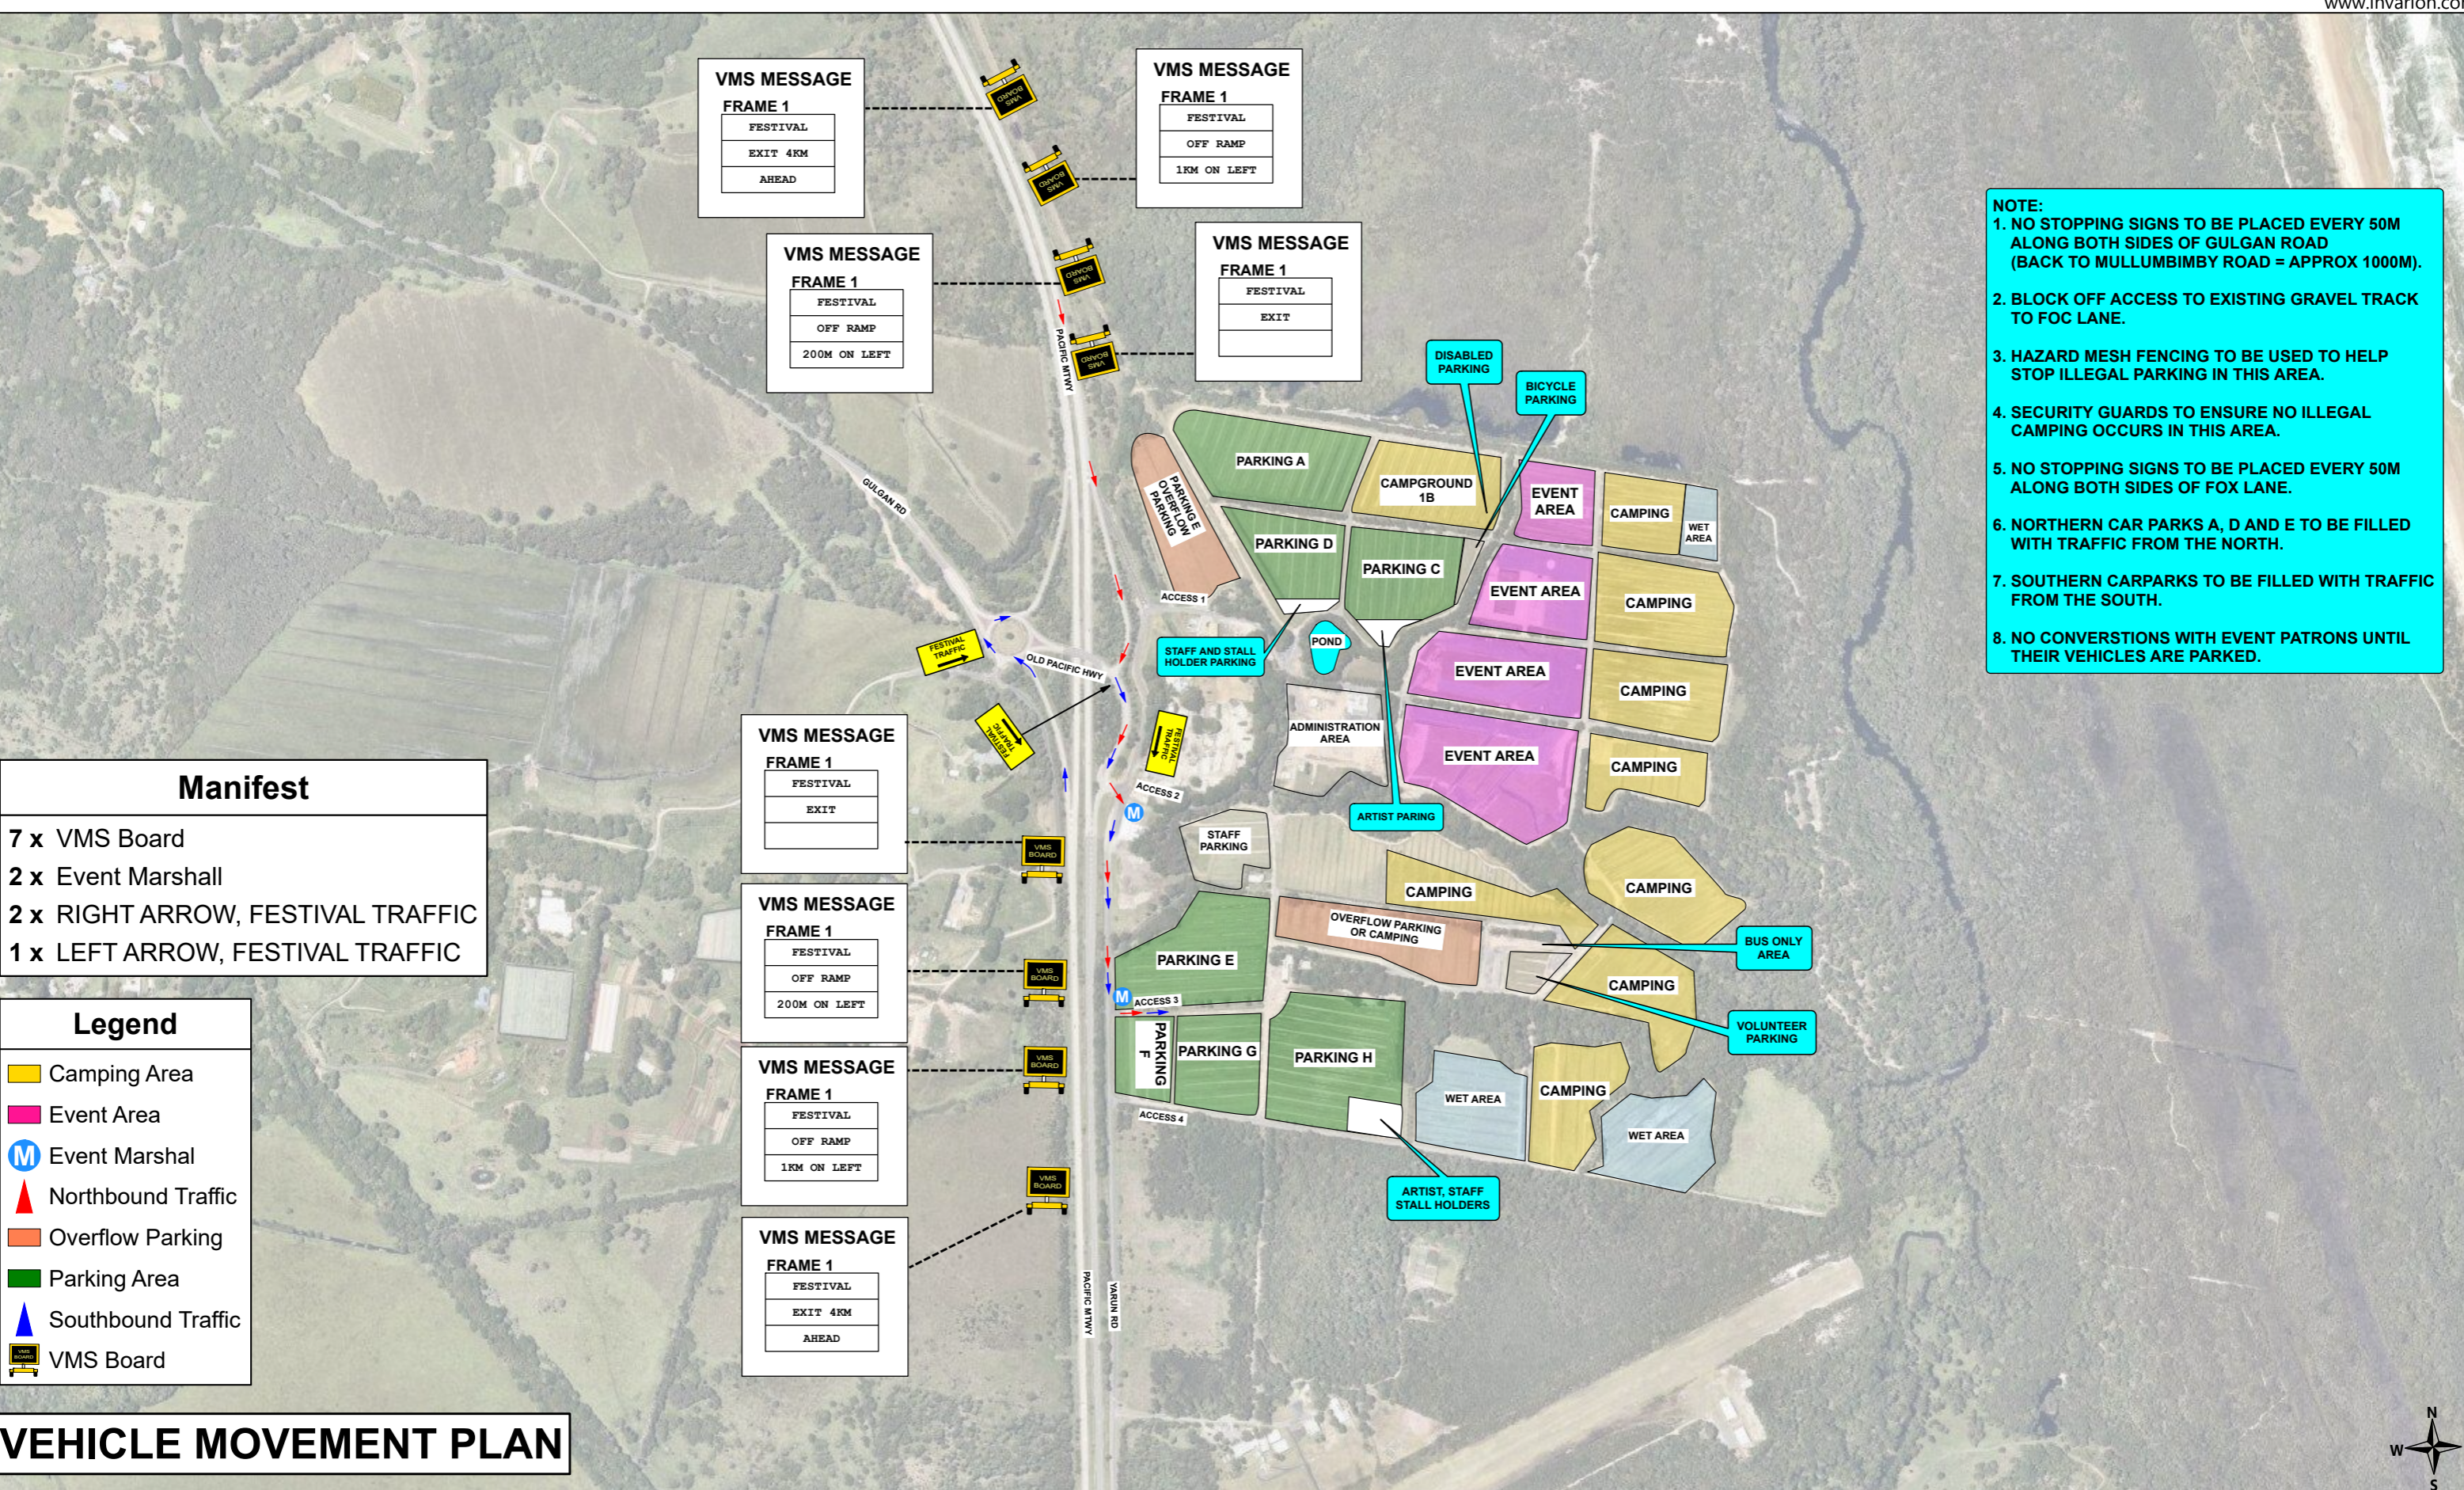








- NOTE:**
- 1. NO STOPPING SIGNS TO BE PLACED EVERY 50M ALONG BOTH SIDES OF GULGAN ROAD (BACK TO MULLUMBIMBY ROAD = APPROX 1000M).
 - 2. BLOCK OFF ACCESS TO EXISTING GRAVEL TRACK TO FOC LANE.
 - 3. HAZARD MESH FENCING TO BE USED TO HELP STOP ILLEGAL PARKING IN THIS AREA.
 - 4. SECURITY GUARDS TO ENSURE NO ILLEGAL CAMPING OCCURS IN THIS AREA.
 - 5. NO STOPPING SIGNS TO BE PLACED EVERY 50M ALONG BOTH SIDES OF FOX LANE.
 - 6. NORTHERN CAR PARKS A, D AND E TO BE FILLED WITH TRAFFIC FROM THE NORTH.
 - 7. SOUTHERN CARPARKS TO BE FILLED WITH TRAFFIC FROM THE SOUTH.
 - 8. NO CONVERSIONS WITH EVENT PATRONS UNTIL THEIR VEHICLES ARE PARKED.

Manifest

7 x VMS Board
2 x Event Marshall
2 x RIGHT ARROW, FESTIVAL TRAFFIC
1 x LEFT ARROW, FESTIVAL TRAFFIC

- Legend**
- Camping Area
 - Event Area
 - Event Marshal
 - Northbound Traffic
 - Overflow Parking
 - Parking Area
 - Southbound Traffic
 - VMS Board

VEHICLE MOVEMENT PLAN

					CLIENT:	BYRON BAY BLUEFEST	TGS DRAWN BY: Bader Sumrain	TGS APPROVED BY: Ashley Kelly	SCALE:	PROJECT:	<div><div>Call Altus Traffic Toll Free (Australia) 1300 TRAFFIC (872 334) ABN 84 102 768 061</div><div></div></div>	
							TRAFFIC CONTROL WORK NUMBER: TCT0007192	TRAFFIC CONTROL WORK NUMBER: TCT0006840	NOT TO SCALE	BLUEFEST 2023		
							SIGNATURE: 	SIGNATURE: 	DATE OF DESIGN 10/01/2023	TIME OF DESIGN 13:00		TITLE:
							DATE OF ISSUE: 15th JUNE 2017	DATE OF ISSUE: 10th JULY 2016	DATE OF APPROVAL: 10/01/2023	DRAWING NUMBER: BFBB-BF-TCP-23-09		VEHICLE MOVEMENT PLAN
									SHEET NO: 1 Of 1	ISSUE: 02		
3												
2	BS	AK	10/01/2023	CLIENT'S REQUEST								
1	BS	AK	21/12/2022	INITIAL PLAN								
ISSUE	DESG	APPD	DATE	AMENDMENT DESCRIPTION								