



NOTE:-
FOR TYPICAL SIGNAGE LEGEND, RRPM AND NOTES REFER TO DRAWING 1702.

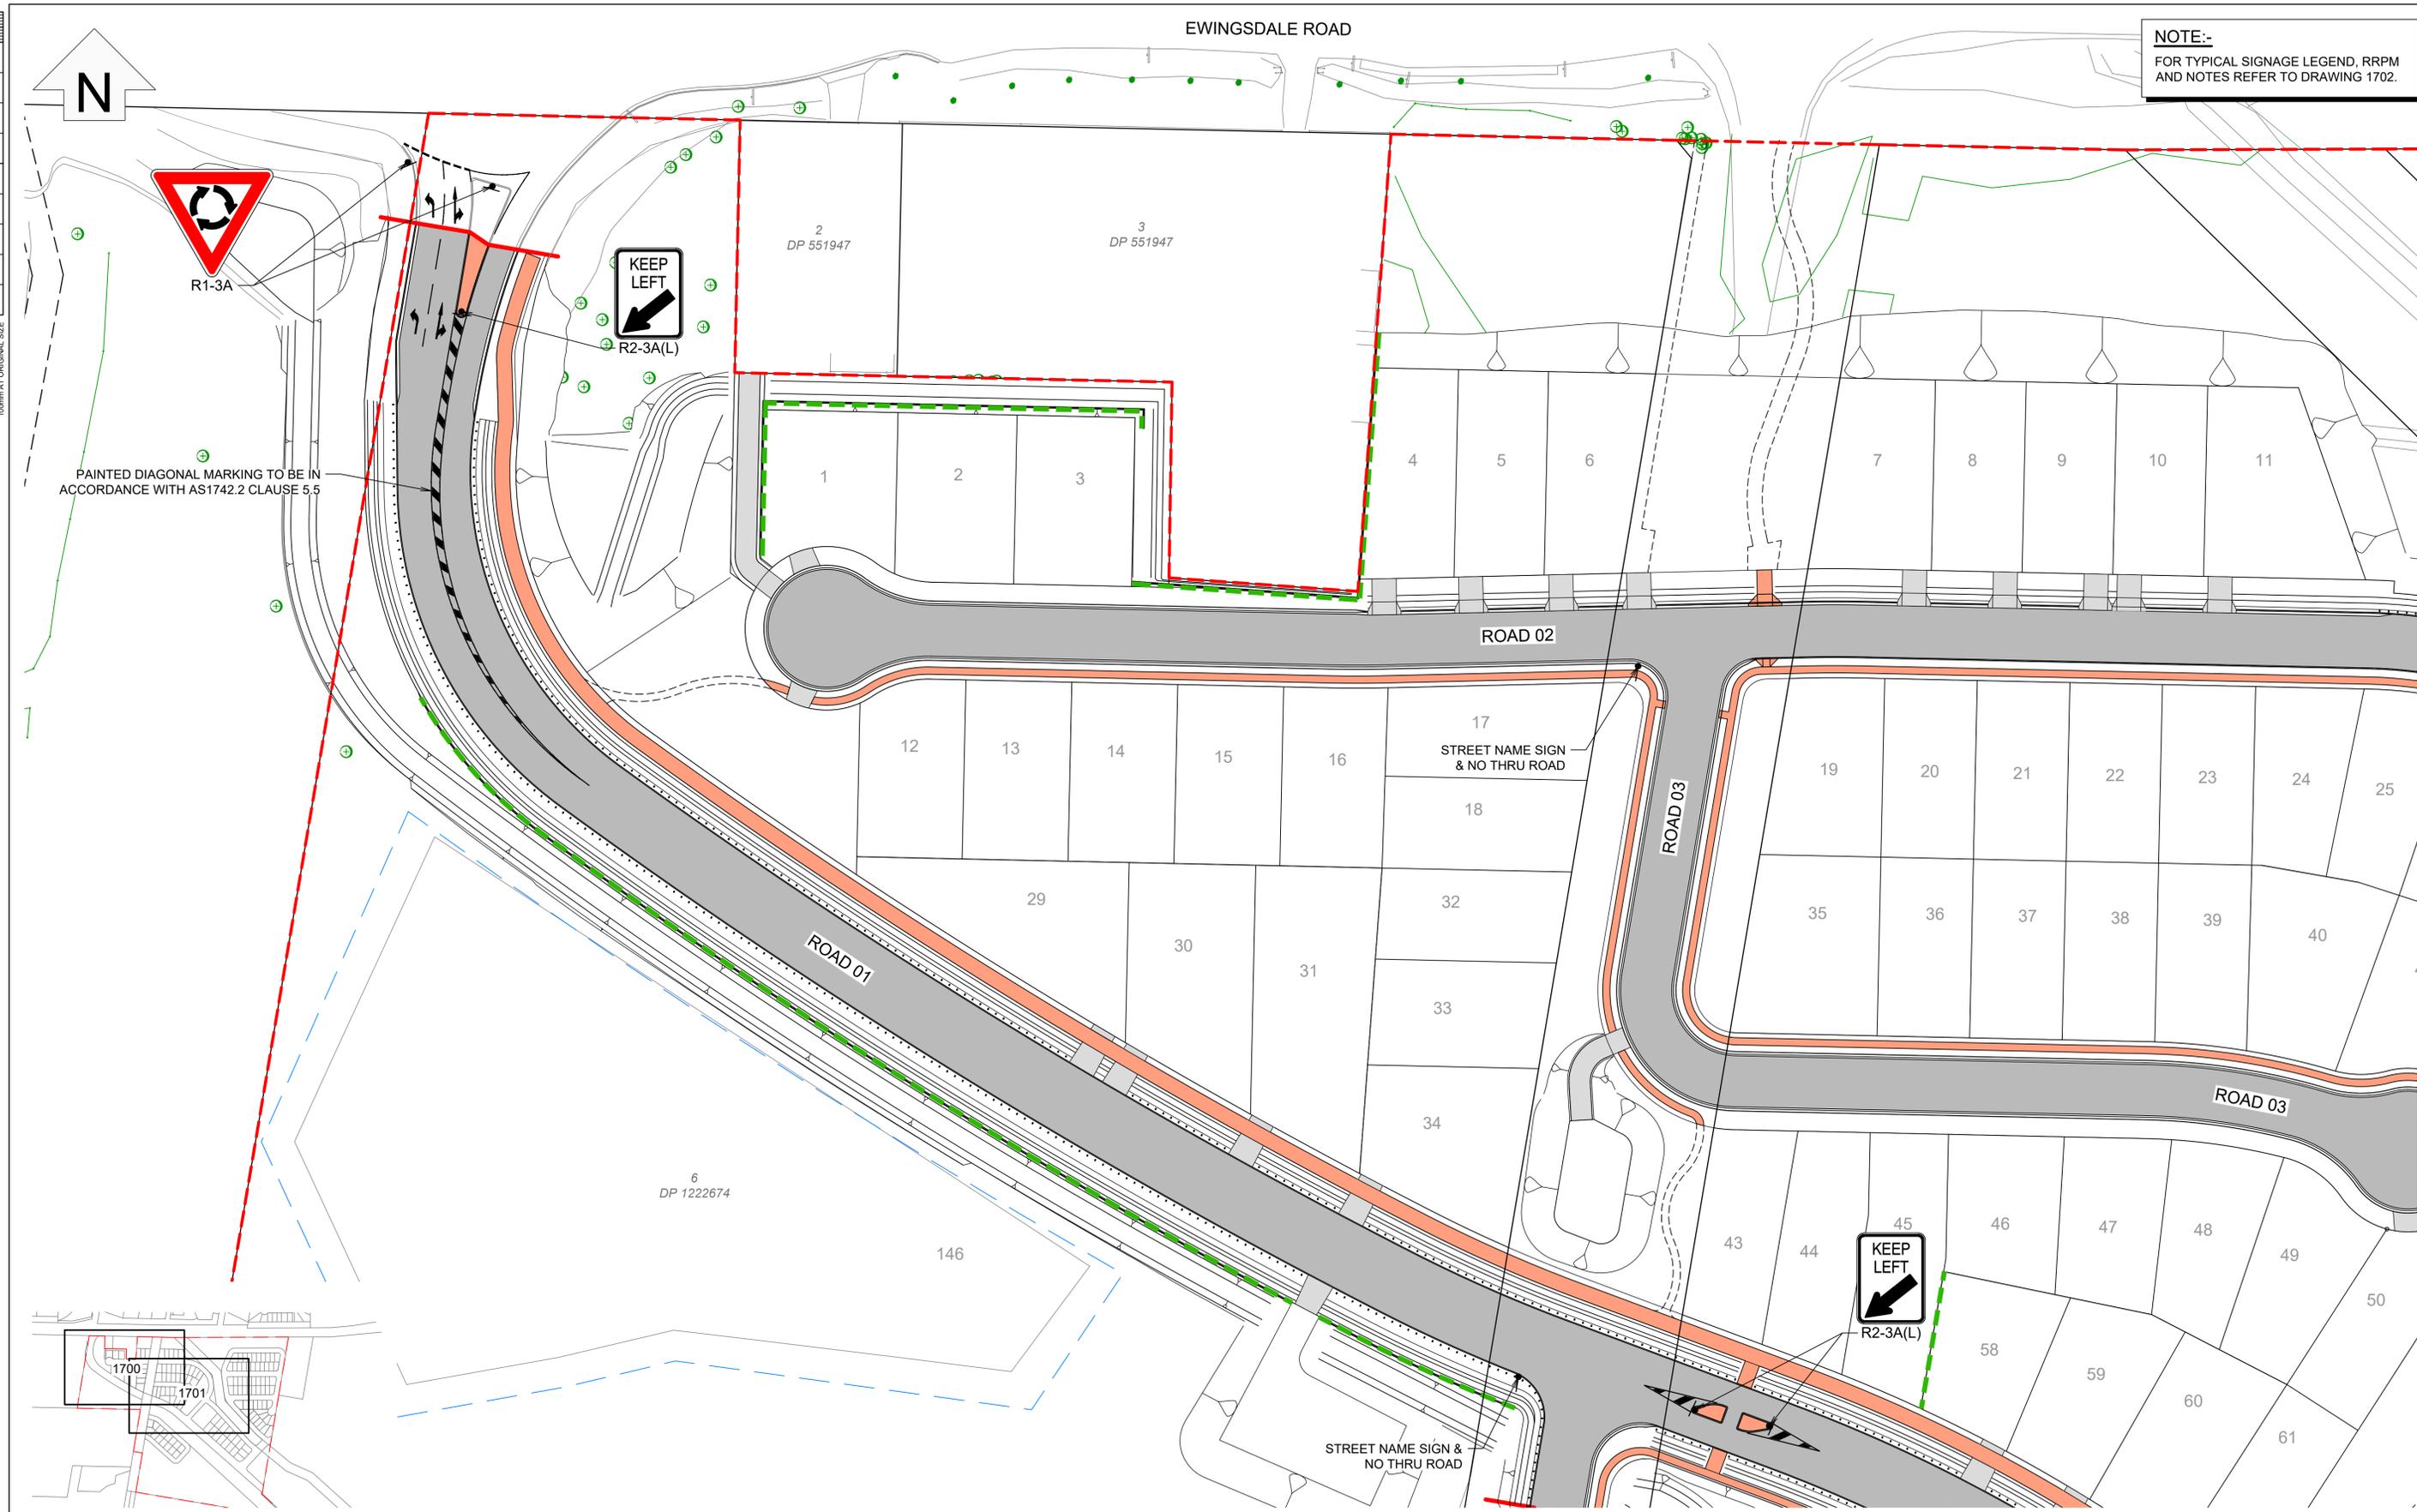

PAINTED DIAGONAL MARKING TO BE IN ACCORDANCE WITH AS1742.2 CLAUSE 5.5

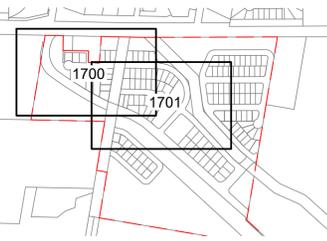

REV	DESCRIPTION	DATE	DRAWN	DESIGN	CHECK	APPROVED
A	TENDER ISSUE	01/10/21	DJW	AW	AW	AW
B	FOR INFORMATION	19/10/21	BT	BT	AW	AW
C	SUBDIVISION WORKS CERTIFICATE	03/12/21	BT	BT	MP	AW

SCALES:
Full Size 1:500 ; Half Size 1:1000
Scale (m)

DO NOT SCALE FROM DRAWING

Copyright in the drawings, information and data recorded in this document ("the information") is the property of Planit Consulting. This document and the information are solely for the use of the authorised recipient and this document may not be used, copied or reproduced in whole or part for any purpose other than that for which it was supplied by Planit Consulting. Planit Consulting makes no representation, undertakes no duty and accepts no responsibility to any third party who may use or rely upon this document or the information.

APPROVED BY:
DATE:
THIS DRAWING MUST NOT BE USED FOR CONSTRUCTION UNLESS SIGNED AS APPROVED

PLANIT CONSULTING
SUITE 9A, 80-84 BALLINA STREET
PO BOX 161
LENNOX HEAD NSW 2478

TELEPHONE: 02 6687 4666
ABN: 20 099 261 711
EMAIL: administration@planitconsulting.com.au

CLIENT:
OZTON PTY LTD


LOCAL GOVERNMENT AUTHORITY:
BYRON SHIRE COUNCIL

PROJECT:
HARVEST ESTATE - STAGES 1B & 2


DRAWING TITLE:
**SIGNAGE AND LINE MARKING PLAN
SHEET 1 OF 2**

ORIGINAL SIZE: A1	PLANIT JOB No.: J7148	DRAWING No.: 1700	REV: C
-----------------------------	---------------------------------	-----------------------------	------------------

NOTE:-
FOR TYPICAL SIGNAGE LEGEND, RRPM AND NOTES REFER TO DRAWING 1702.

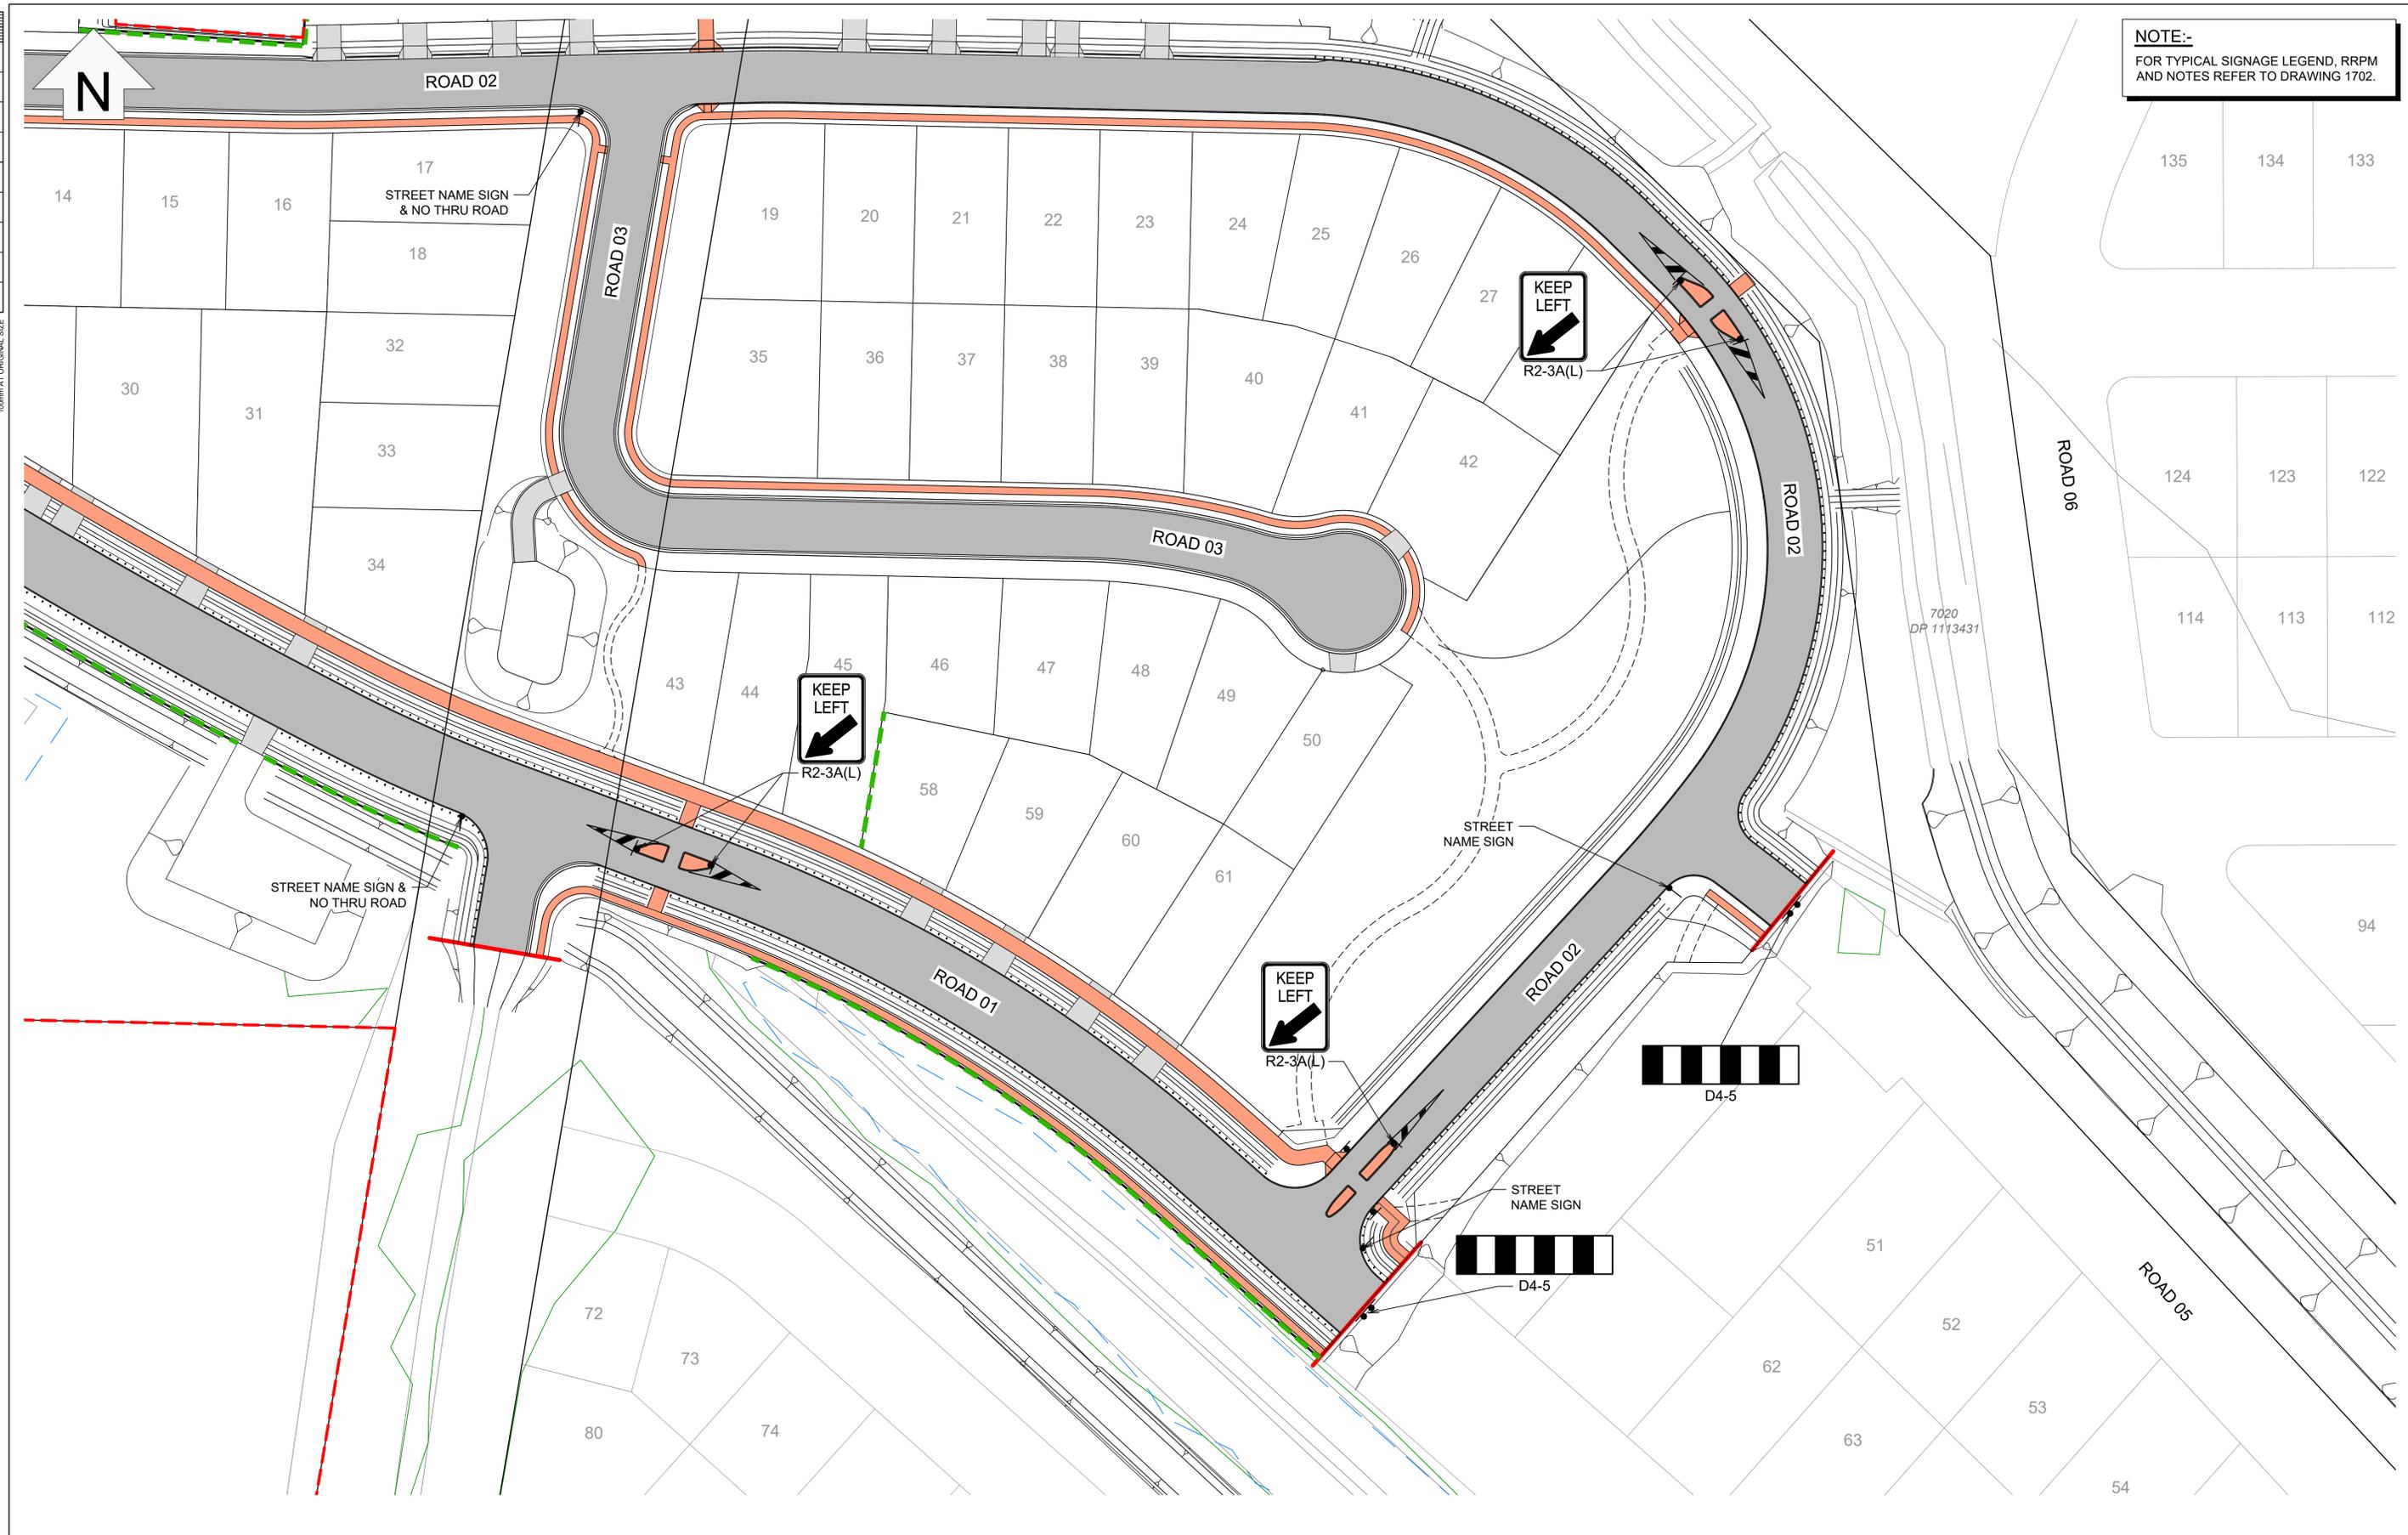

REV	DESCRIPTION	DATE	DRAWN	DESIGN	CHECK	APPROVED
A	TENDER ISSUE	01/10/21	DJW	AW	AW	AW
B	FOR INFORMATION	19/10/21	BT	BT	AW	AW
C	SUBDIVISION WORKS CERTIFICATE	03/12/21	BT	BT	MP	AW

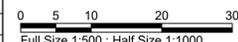SCALES:

 Full Size 1:500 ; Half Size 1:1000
 Scale (m)
 DO NOT SCALE FROM DRAWING

Copyright in the drawings, information and data recorded in this document ("the information") is the property of Planit Consulting. This document and the information are solely for the use of the authorised recipient and this document may not be used, copied or reproduced in whole or part for any purpose other than that for which it was supplied by Planit Consulting. Planit Consulting makes no representation, undertakes no duty and accepts no responsibility to any third party who may use or rely upon this document or the information.


APPROVED BY:
 DATE:
 THIS DRAWING MUST NOT BE USED FOR CONSTRUCTION UNLESS SIGNED AS APPROVED

PLANIT CONSULTING
 SUITE 9A, 80-84 BALLINA STREET
 PO BOX 161
 LENNOX HEAD NSW 2478

 TELEPHONE: 02 6687 4666
 ABN: 20 099 261 711
 EMAIL: administration@planitconsulting.com.au

CLIENT:
OZTON PTY LTD
 LOCAL GOVERNMENT AUTHORITY:
BYRON SHIRE COUNCIL

PROJECT:
HARVEST ESTATE - STAGES 1B & 2
 DRAWING TITLE:
SIGNAGE AND LINE MARKING PLAN
 SHEET 2 OF 2
 ORIGINAL SIZE: **A1** PLANIT JOB No.: **J7148** DRAWING No.: **1701** REV: **C**

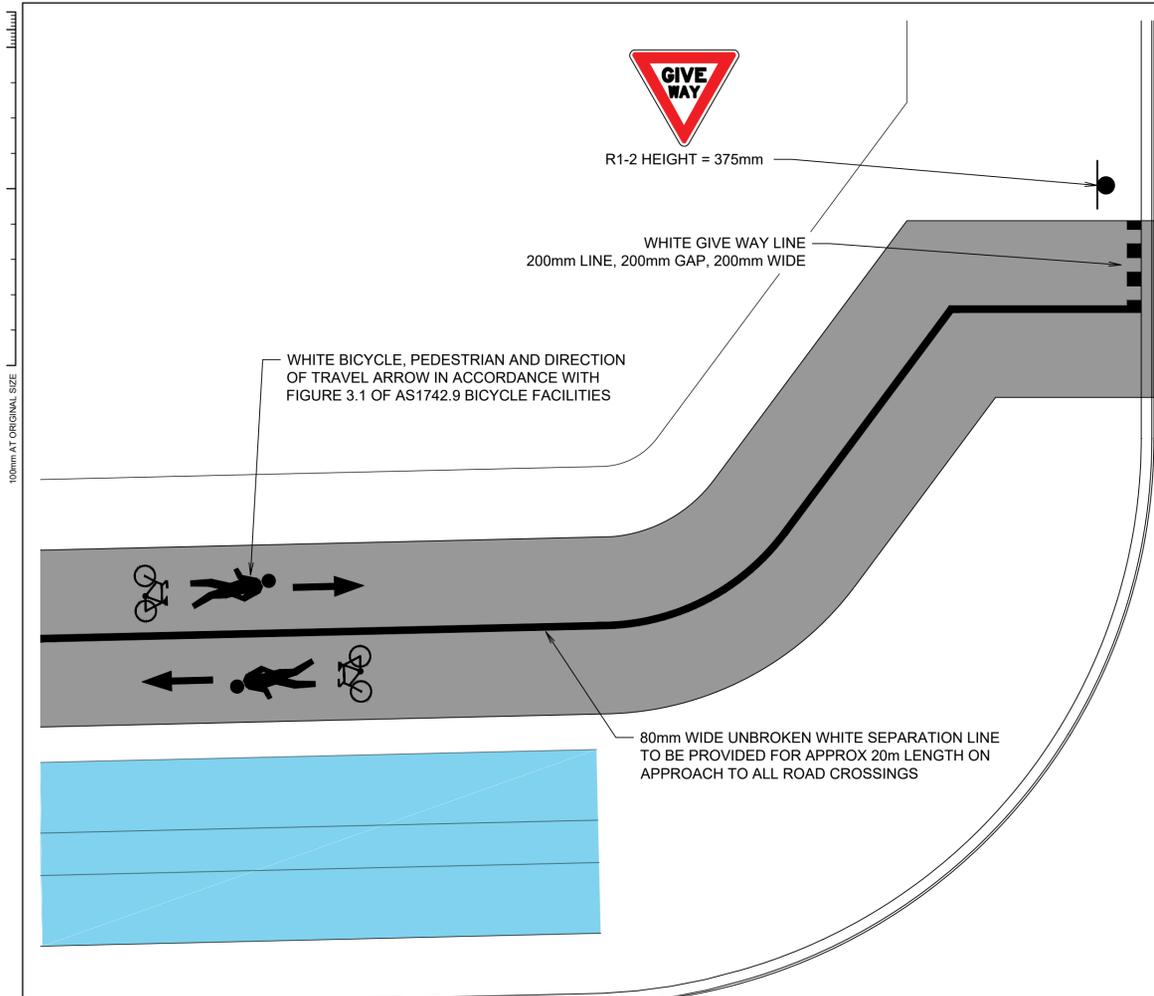

DETAIL A - TYPICAL PATH SIGNAGE AND LINEMARKING
SCALE 1:50



TYPICAL LINEMARKING LEGEND
N.T.S.

CODE	NAME	LINE TYPE LAYOUT
L.L.	LANE LINE	100
O.L.	OUTLINE	120
E.L.	EDGE LINE	120
G.W.L.	GIVE WAY LINE	300
-	TURN ARROW REFER AS1742.2 FOR DETAILS	100
-	STRAIGHT AHEAD/TURN REFER AS1742.2 FOR DETAILS	100
-	DIAGONAL MARKING REFER AS1742.2 FOR DETAILS	100

LEGEND

- SIGN
- STREET NAME SIGN

REQUIRED SIGNS

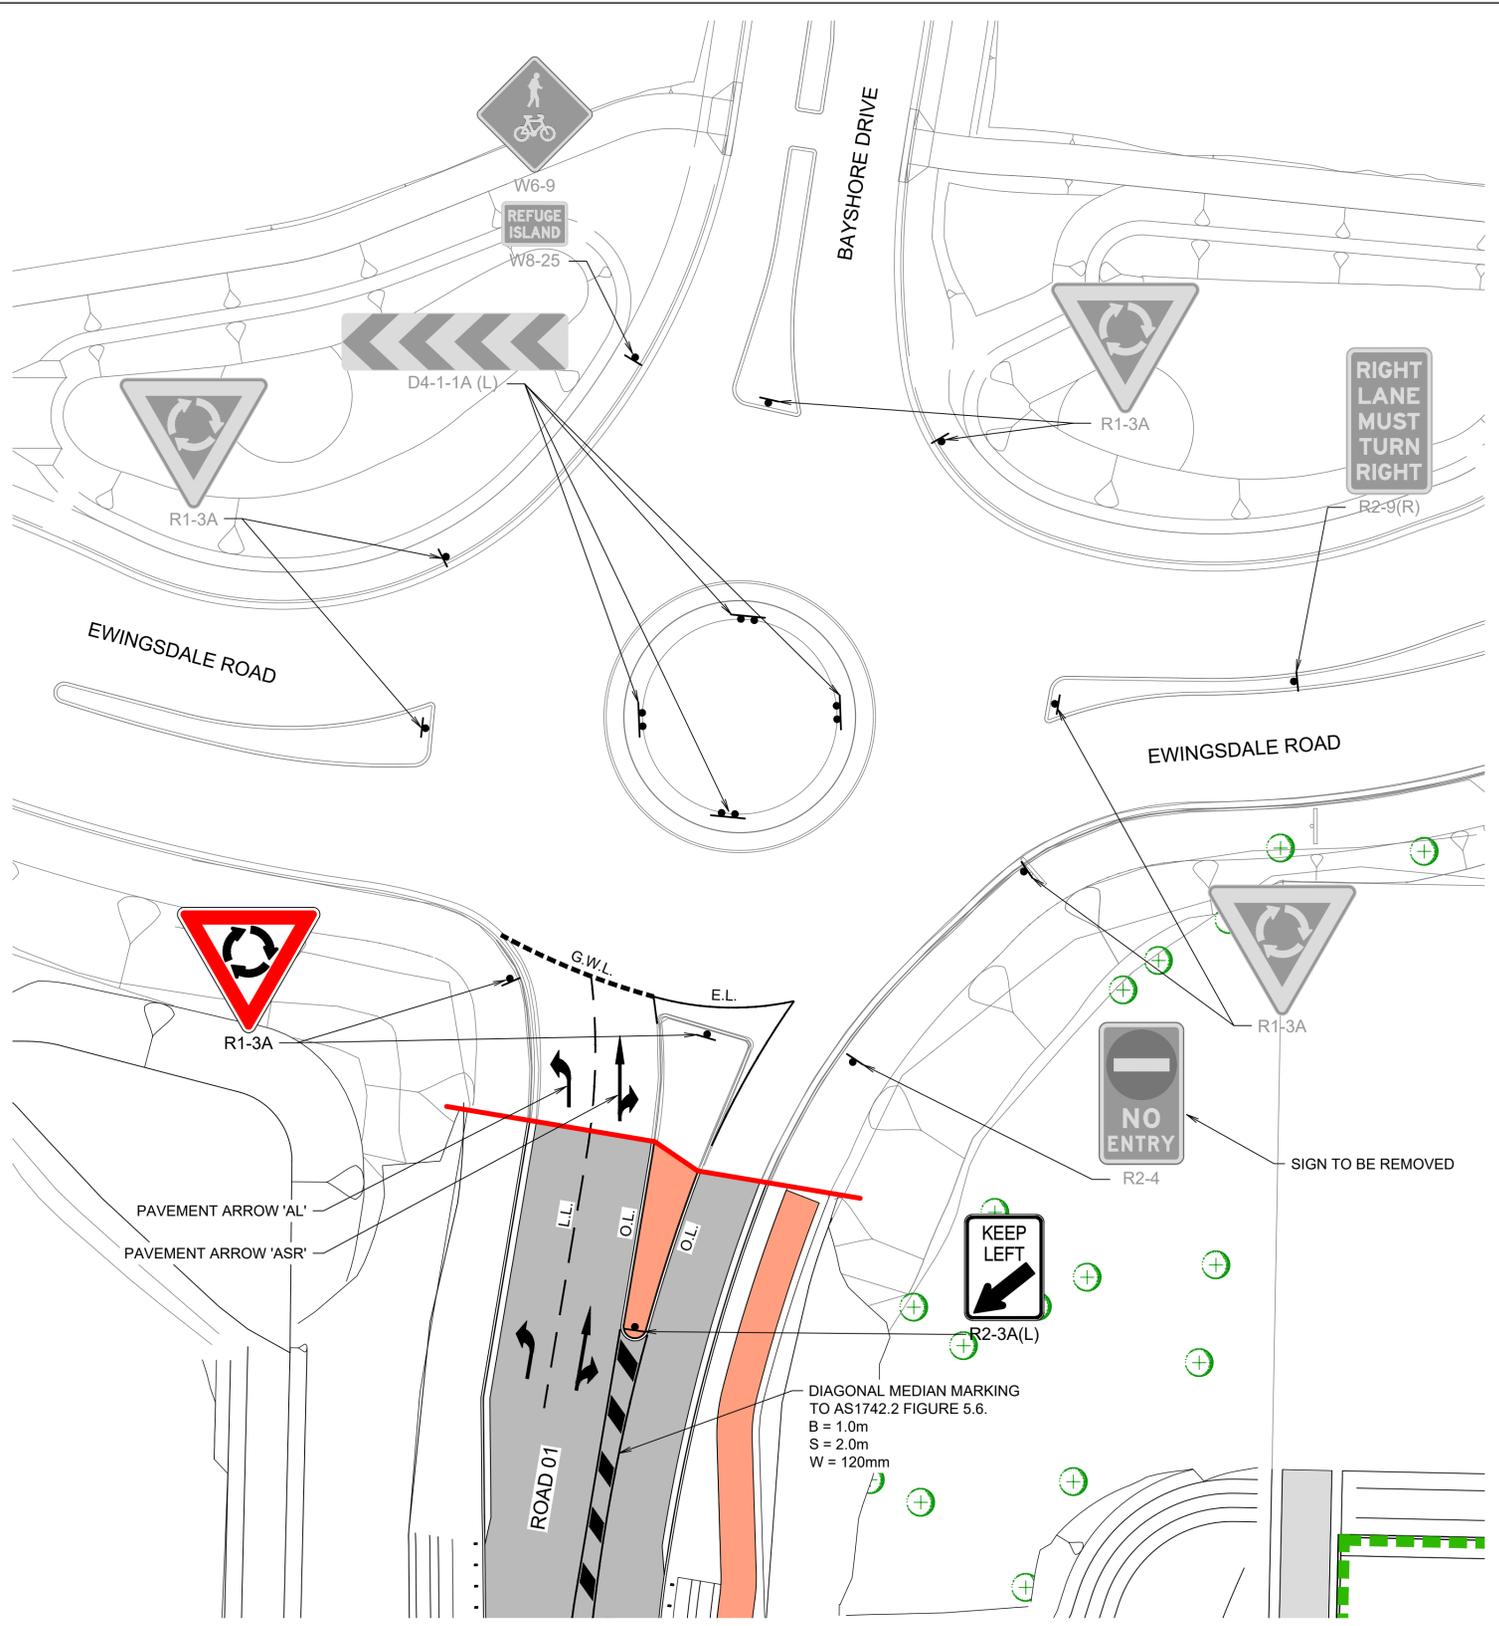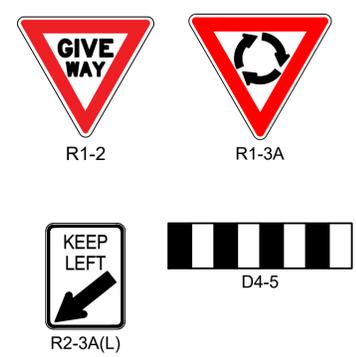

DETAIL C - ROUNDABOUT SIGNAGE AND LINEMARKING
SCALE 1:250

REV	DESCRIPTION	DATE	DRAWN	DESIGN	CHECK	APPROVED
A	TENDER ISSUE	01/10/21	DJW	AW	AW	AW
B	FOR INFORMATION	19/10/21	BT	BT	AW	AW
C	SUBDIVISION WORKS CERTIFICATE	03/12/21	BT	BT	MP	AW

SCALES:

 Full Size 1:50 ; Half Size 1:100
 Scale (m)
 Full Size 1:25 ; Half Size 1:50
 Scale (m)

Copyright in the drawings, information and data recorded in this document ("the information") is the property of Planit Consulting. This document and the information are solely for the use of the authorised recipient and this document may not be used, copied or reproduced in whole or part for any purpose other than that for which it was supplied by Planit Consulting. Planit Consulting makes no representation, undertakes no duty and accepts no responsibility to any third party who may use or rely upon this document or the information.

APPROVED BY:
 DATE:
 THIS DRAWING MUST NOT BE USED FOR CONSTRUCTION UNLESS SIGNED AS APPROVED

PLANIT CONSULTING
 SUITE 9A, 80-84 BALLINA STREET
 PO BOX 161
 LENNOX HEAD NSW 2478

TELEPHONE: 02 6687 4666
 ABN: 20 099 261 711
 EMAIL: administration@planitconsulting.com.au

CLIENT:
OZTON PTY LTD

LOCAL GOVERNMENT AUTHORITY:
BYRON SHIRE COUNCIL

PROJECT:
HARVEST ESTATE - STAGES 1B & 2

DRAWING TITLE:
SIGNAGE AND LINE MARKING DETAILS

ORIGINAL SIZE: A1	PLANIT JOB No.: J7148	DRAWING No.: 1702	REV: C
----------------------	--------------------------	----------------------	-----------