





**CHILDE ST & BORDER ST
BYRON BAY NSW
RAISED PEDESTRIAN CROSSING
AND TRAFFIC CALMING MEASURES**

<u>DRAWING NO.</u>	<u>TITLE</u>	<u>REVISION</u>
J7618-0001	COVER SHEET, DRAWING INDEX AND LOCALITY PLAN	B
J7618-0005	OVERALL PLAN & SIGNAGE PLAN	B
J7618-0006	PARKING PLAN	A
J7618-0010	RAISED PEDESTRIAN CROSSING DETAIL	B
J7618-0020	CHILDE STREET & DON STREET DETAIL	B
J7618-0030	KENDALL STREET & BORDER STREET DETAIL	B



LOCALITY PLAN (SOURCE: NEARMAPS, 2022)
SCALE - 1:1000

 REV	DESCRIPTION	DATE	DRAWN	DESIGN	CHECK	APPROVED	SCALES:  Full Size 1:1000 ; Half Size 1:2000 Scale (m) Copyright in the drawings, information and data recorded in this document ("the information") is the property of Planit Consulting. This document and the information are solely for the use of the authorised recipient and this document may not be used, copied or reproduced in whole or part for any purpose other than that for which it was supplied by Planit Consulting. Planit Consulting makes no representation, undertakes no duty and accepts no responsibility to any third party who may use or rely upon this document or the information. DO NOT SCALE FROM DRAWING	DRAWN BY: J.MCDONAGH DESIGN BY: J.MCDONAGH APPROVED BY: DATE: THIS DRAWING MUST NOT BE USED FOR CONSTRUCTION UNLESS SIGNED AS APPROVED	PLANIT CONSULTING SUITE 9A, 80-84 BALLINA STREET PO BOX 161 LENNOX HEAD NSW 2478  TELEPHONE: 02 6687 4666 ABN: 20 099 261 711 EMAIL: administration@planitconsulting.com.au	CLIENT: BYRON BAY COUNCIL PROJECT: CHILDE STREET BELONGIL DRAWING TITLE: PEDESTRIAN CROSSING & TRAFFIC CALMING MEASURES COVER SHEET, DRAWING INDEX AND LOCALITY PLAN	LOCAL GOVERNMENT AUTHORITY: BYRON BAY COUNCIL	ORIGINAL SIZE: A1	PLANIT JOB No.: J7618	DRAWING No.: 0001	REV: B
-----	-------------	------	-------	--------	-------	----------	---	---	--	--	---	---------------------------------	-------------------------------------	---------------------------------	----------------------



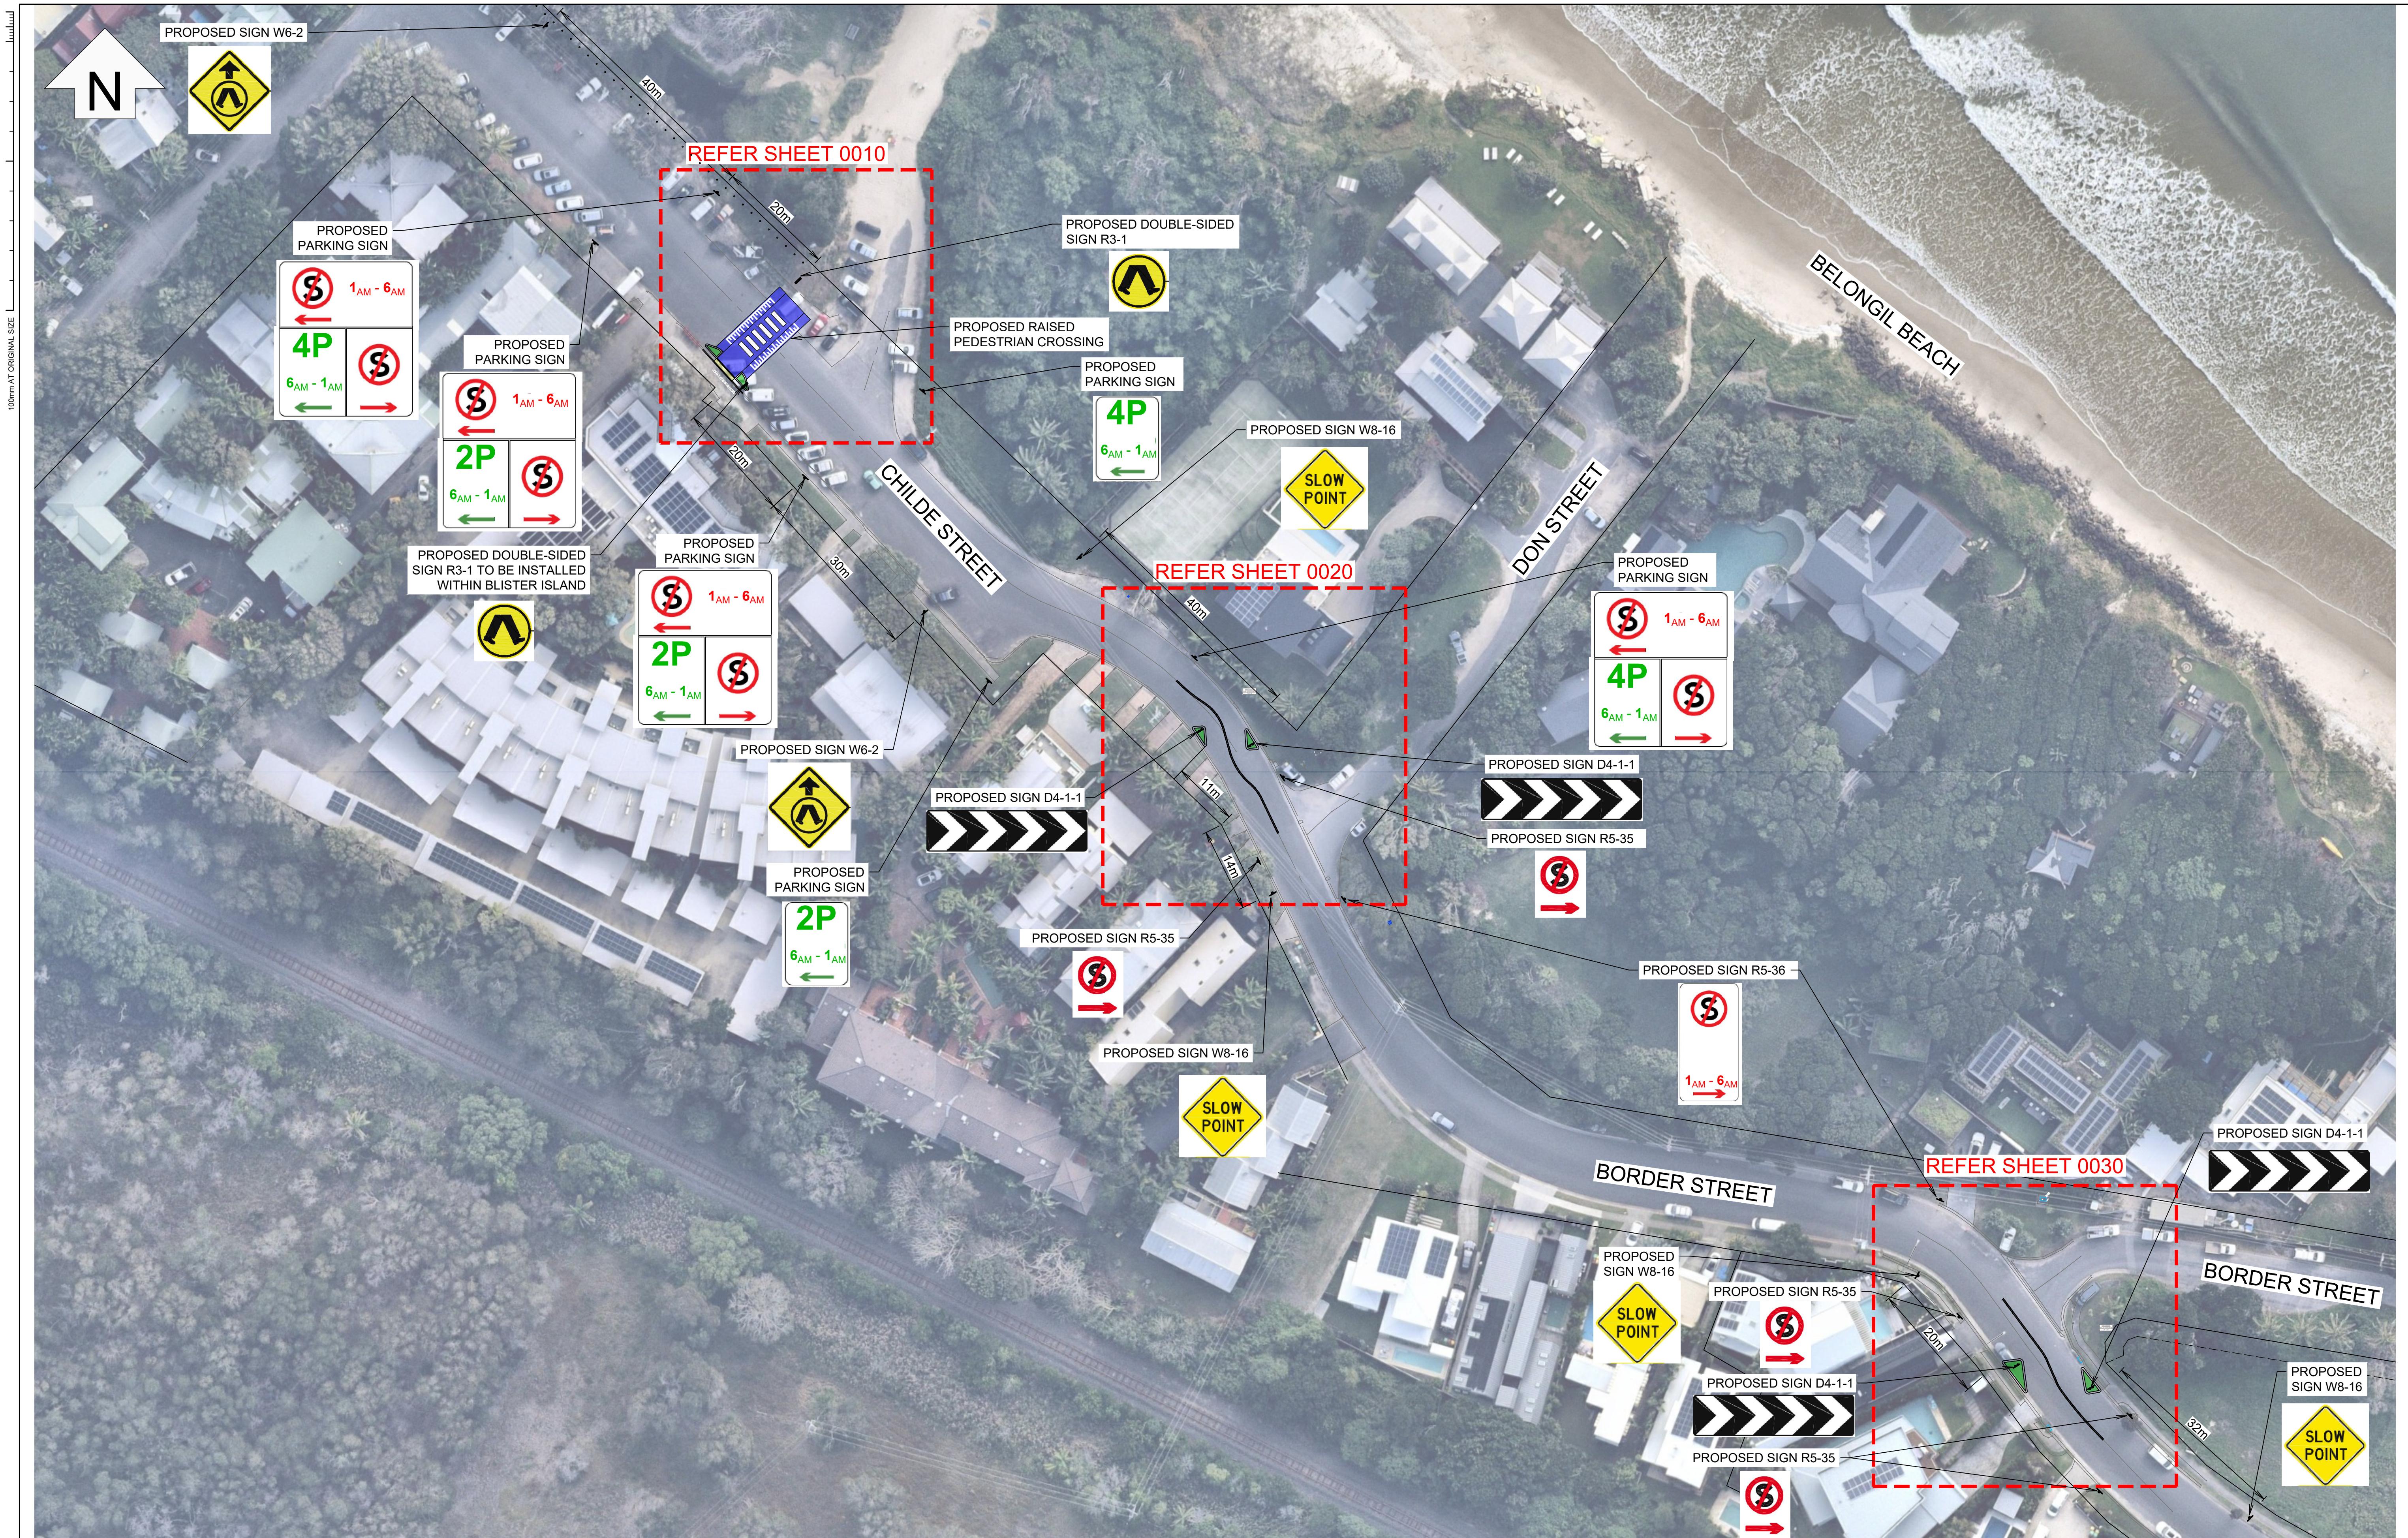


REV		DESCRIPTION		DATE	DRAWN	DESIGN	CHECK	APPROVED	SCALES:		Copyright in the drawings, information and data recorded in this document ("the information") is the property of Plant Consulting. This document and the information are solely for the use of the authorised recipient and this document may not be used, copied or reproduced in whole or part for any purpose other than that for which it was supplied by Plant Consulting. Plant Consulting makes no representation, undertakes no duty and accepts no responsibility to any third party who may use or rely upon this document or the information.	DRAWN BY: J.MCDONAGH		PLANIT CONSULTING		CLIENT:	
A		PRELIMINARY ISSUE		23.08.22	JM	JM	MP	MP	0 5 10 20 30			DESIGN BY: J.MCDONAGH		SUITE 9A, 80-84 BALLINA STREET		BYRON BAY COUNCIL	
B		PARKING SIGNAGE ADDED		13.09.22	JM	JM	MP	MP	Full Size 1:500 ; Half Size 1:1000 Scale (m)			APPROVED BY:		PO BOX 161			
														LENNOX HEAD NSW 2478			
		</															



REV		DESCRIPTION	DATE	DRAWN	DESIGN	CHECK	APPROVED	SCALES:		Copyright in the drawings, information and data recorded in this document ("the information") is the property of Plant Consulting. This document and the information are solely for the use of the authorised recipient and this document may not be used, copied or reproduced in whole or part for any purpose other than that for which it was supplied by Plant Consulting. Plant Consulting makes no representation, undertakes no duty and accepts no responsibility to any third party who may use or rely upon this document or the information.	DRAWN BY: J.MCDONAGH		PLANIT CONSULTING SUITE 9A, 80-84 BALLINA STREET PO BOX 161 LENNOX HEAD NSW 2478 TELEPHONE: 02 6687 4666 ABN: 20 099 261 711 EMAIL: administration@planticonsulting.com.au	CLIENT:		
A		PRELIMINARY ISSUE	13.09.22	JM	JM	MP	MP	010204060 Full Size 1:1000 ; Half Size 1:2000 Scale (m) <td colspan="2">DESIGN BY: J.MCDONAGH</td> <td colspan="2">BYRON BAY COUNCIL</td>	DESIGN BY: J.MCDONAGH		BYRON BAY COUNCIL					
									APPROVED BY:							
									DATE:							
									THIS DRAWING MUST NOT BE USED FOR CONSTRUCTION UNLESS SIGNED AS APPROVED							
									DO NOT SCALE FROM DRAWING							
											LOCAL GOVERNMENT AUTHORITY:					
											BYRON BAY COUNCIL					
											ORIGINAL SIZE:	PLANIT JOB No.:		DRAWING No.:	REV:	
											A1	J7618		0006	A	

100mm AT ORIGINAL SIZE

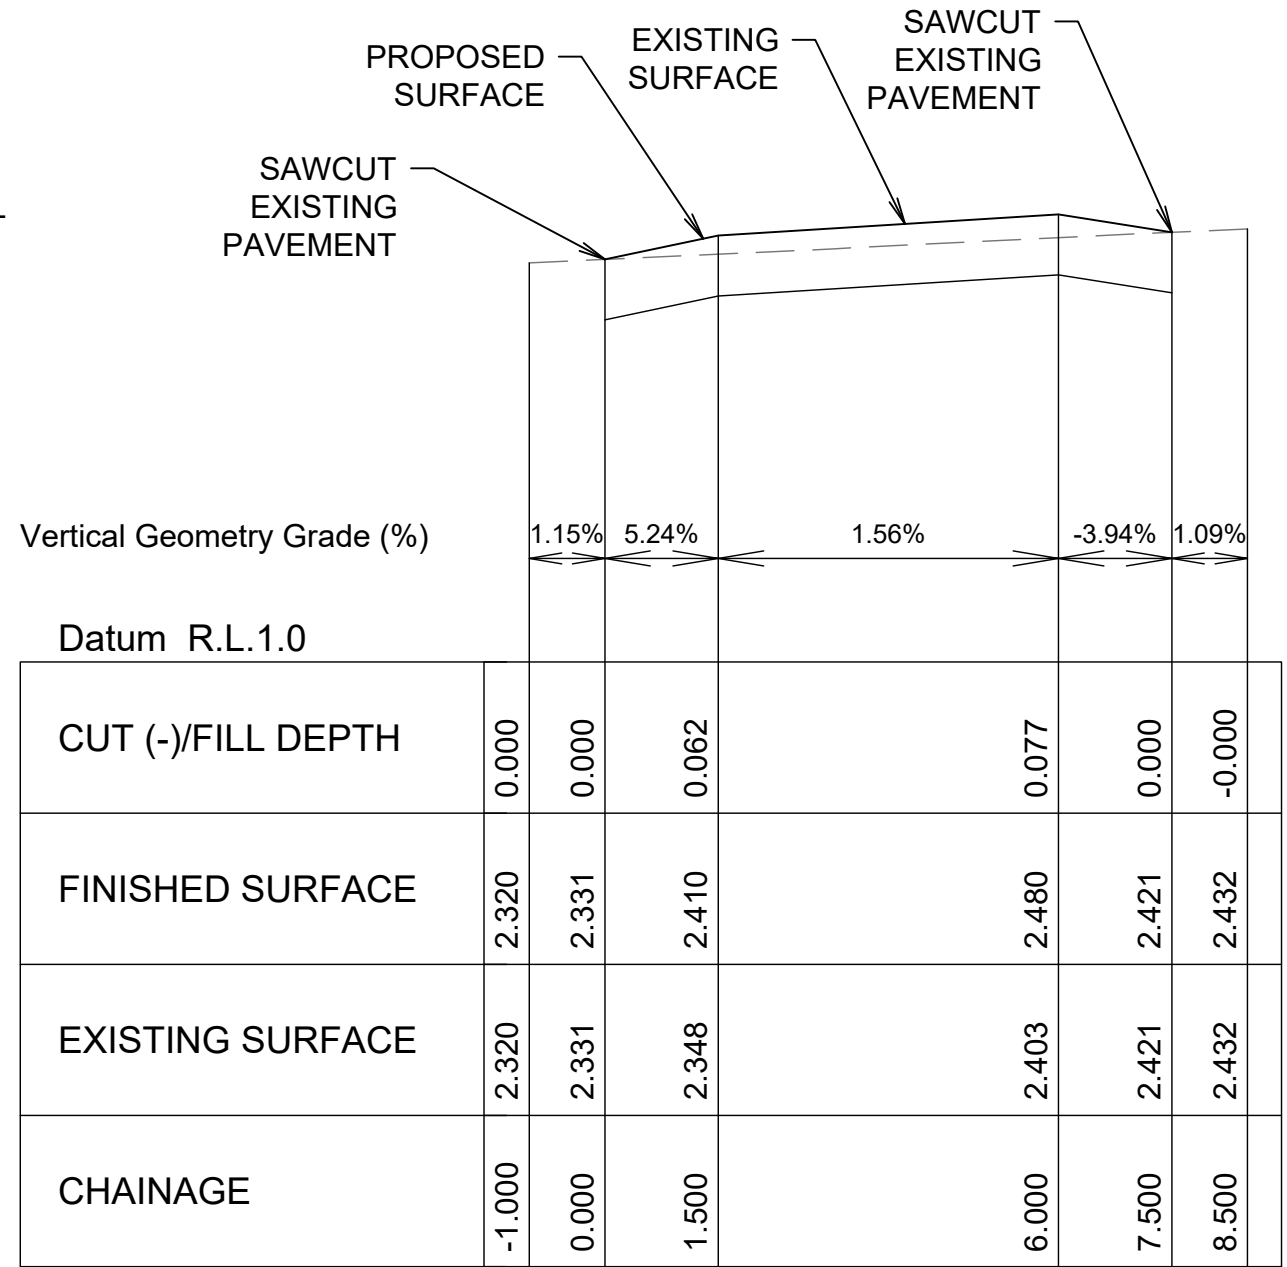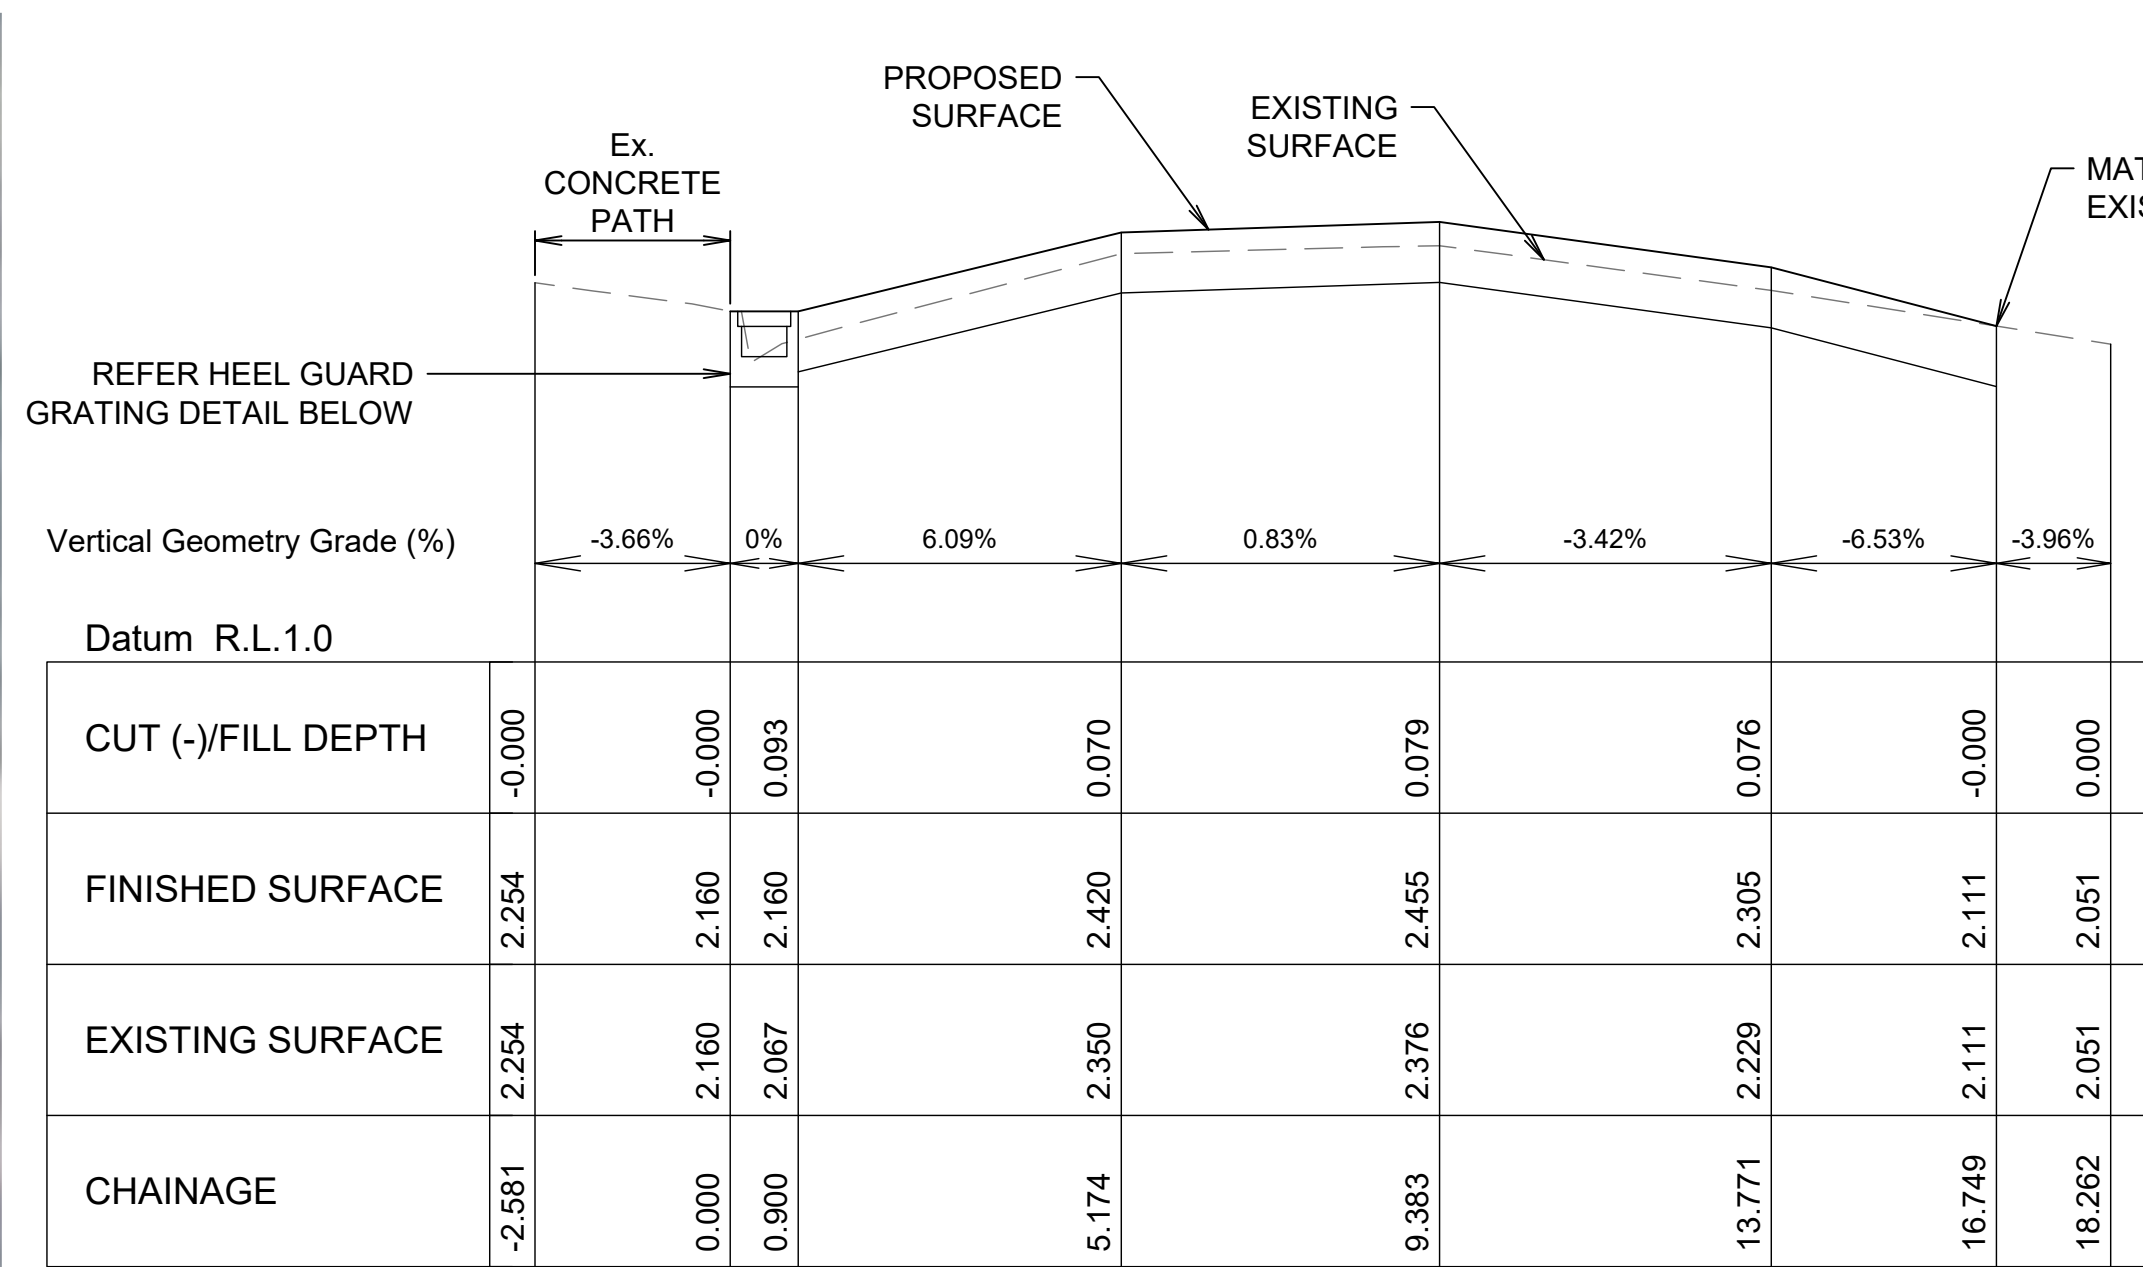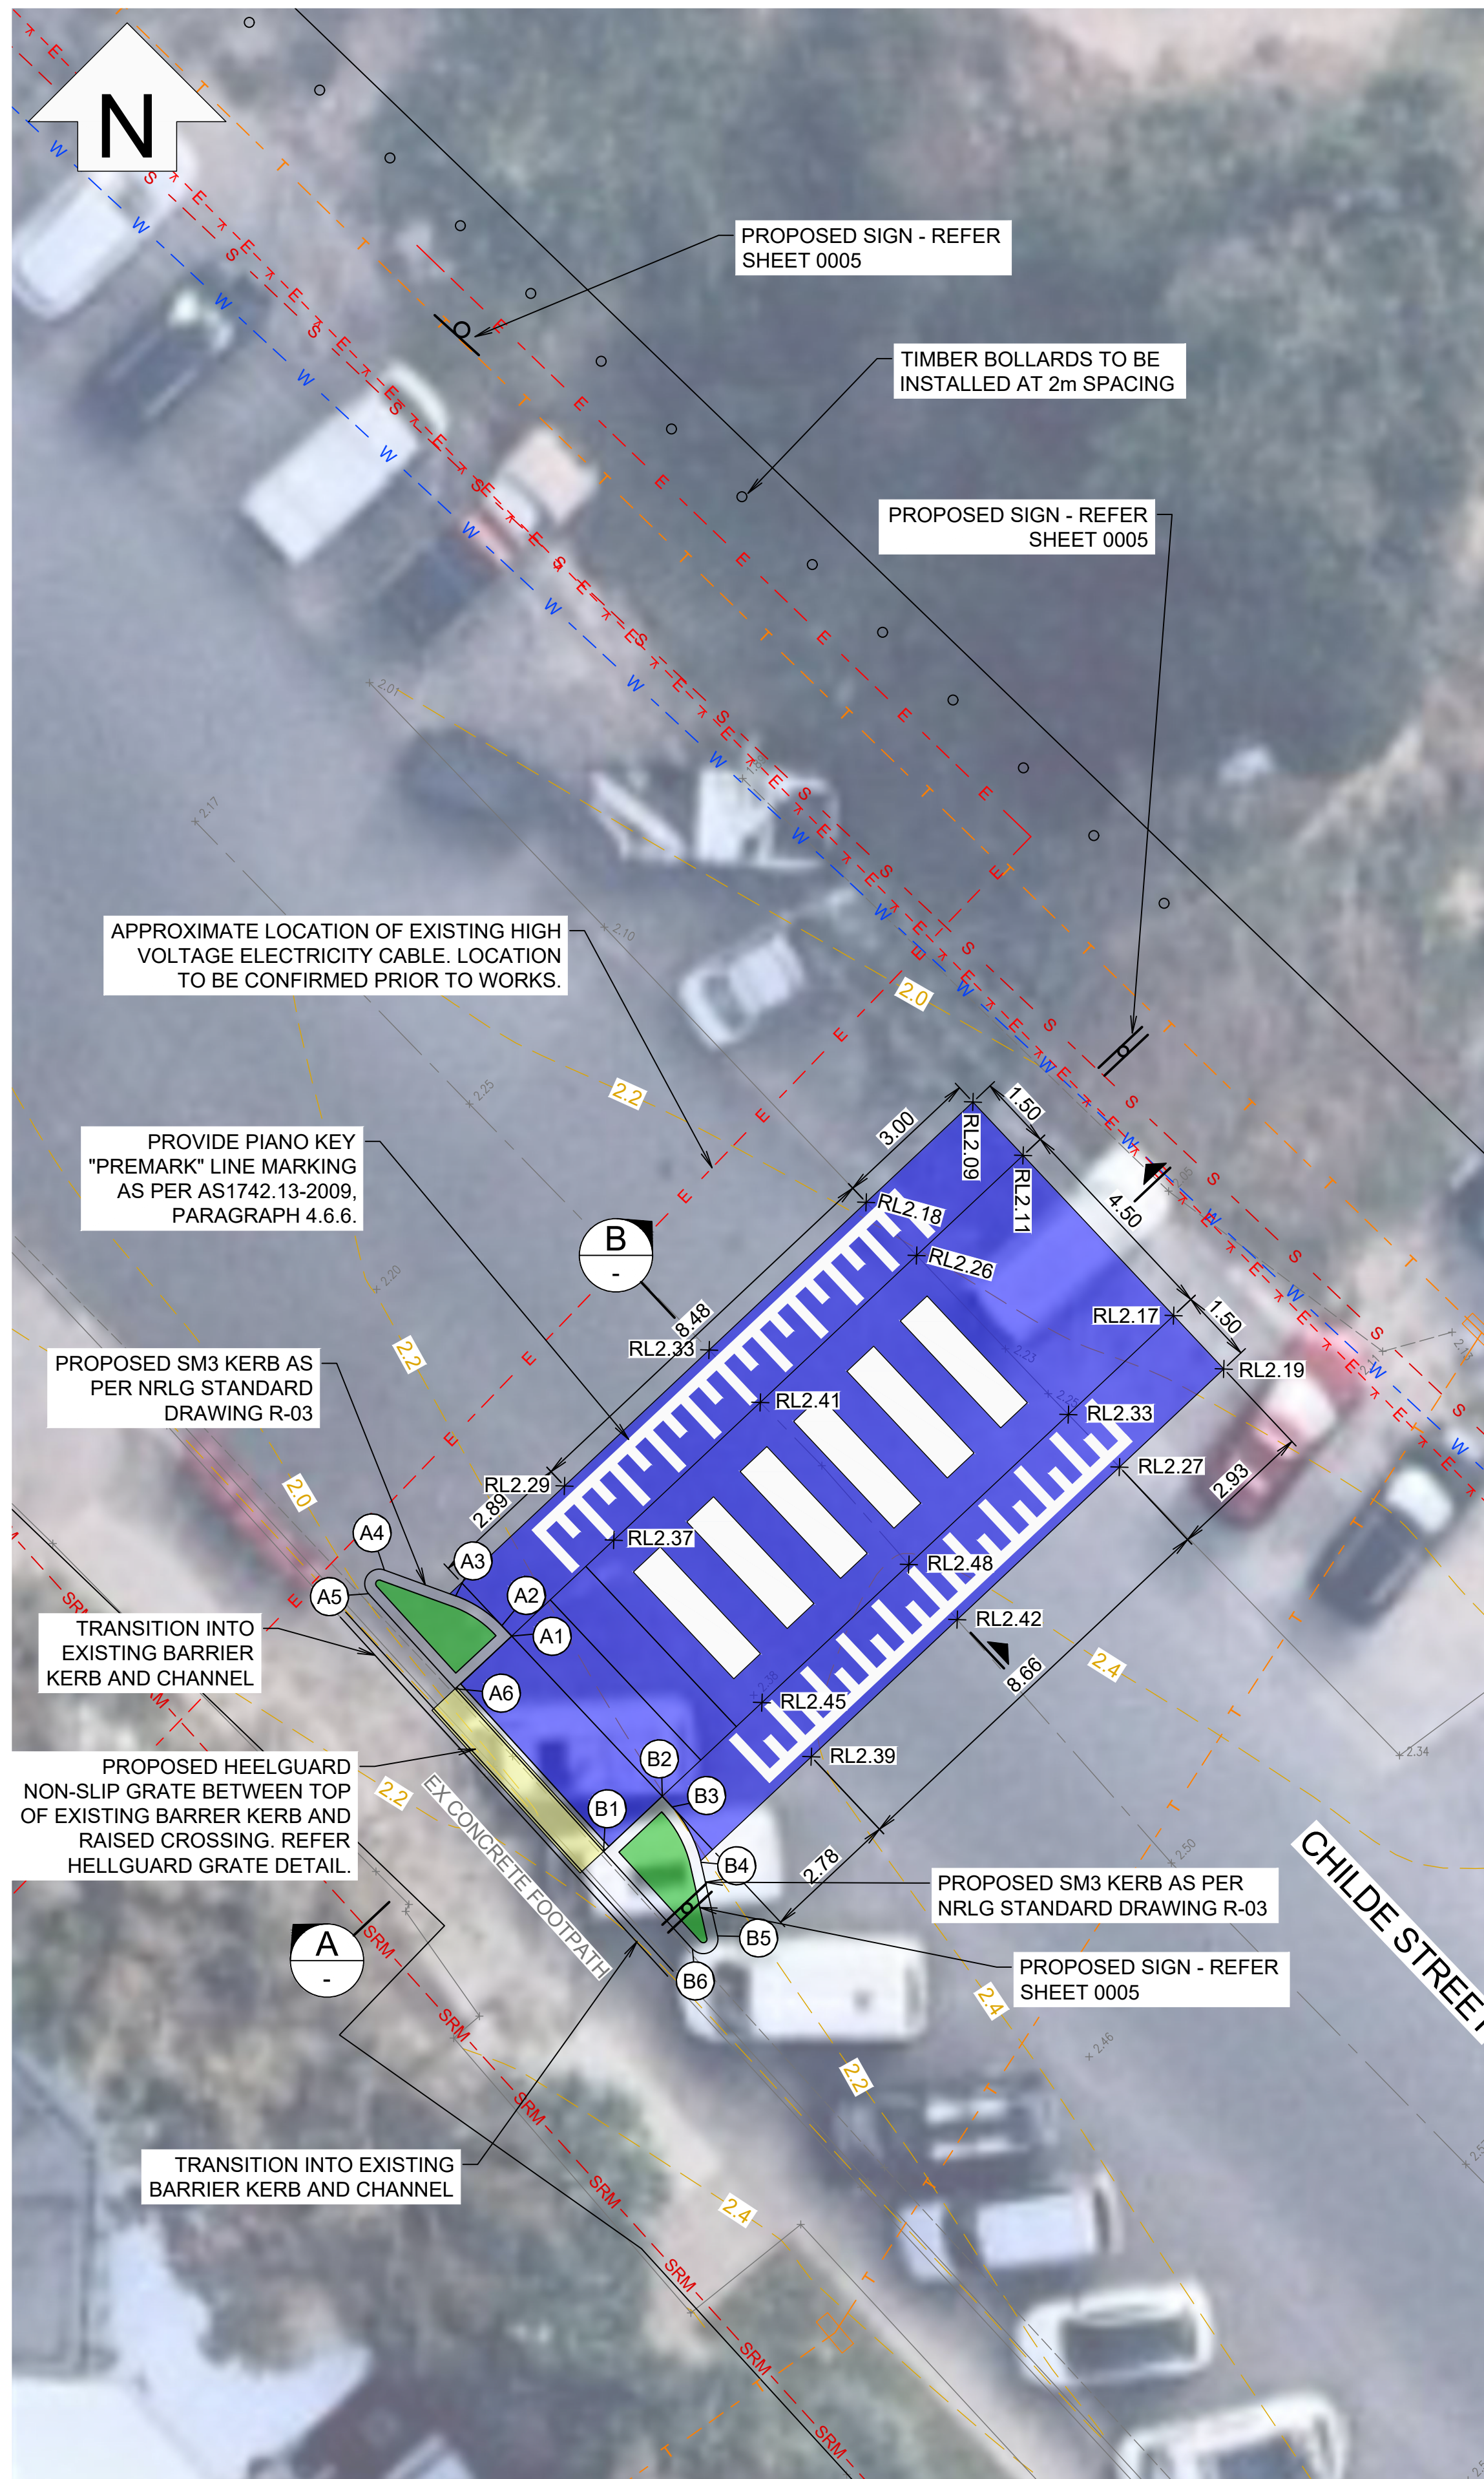


SECTION A-A
PROPOSED PEDESTRIAN CARRIAGEWAY
ACROSS EXISTING ROAD
SCALE HORIZ. - 1:100
SCALE VERT. - 1:25

SECTION B-B
Ex ROAD CENTRELINE
SCALE HORIZ. - 1:100
SCALE VERT. - 1:25

PROPOSED HEELGUARD NON-SLIP GRATE
FROM PATENT PRODUCTS AUSTRALIA PTY LTD
700mm WIDE IN 1m LENGTHS OR APPROVED
ALTERNATIVE. GRATE TO BE BOLTED DOWN.

CONSTRUCT NEW KERB AND GUTTER
WITH GROOVE TO SUPPORT GRATE

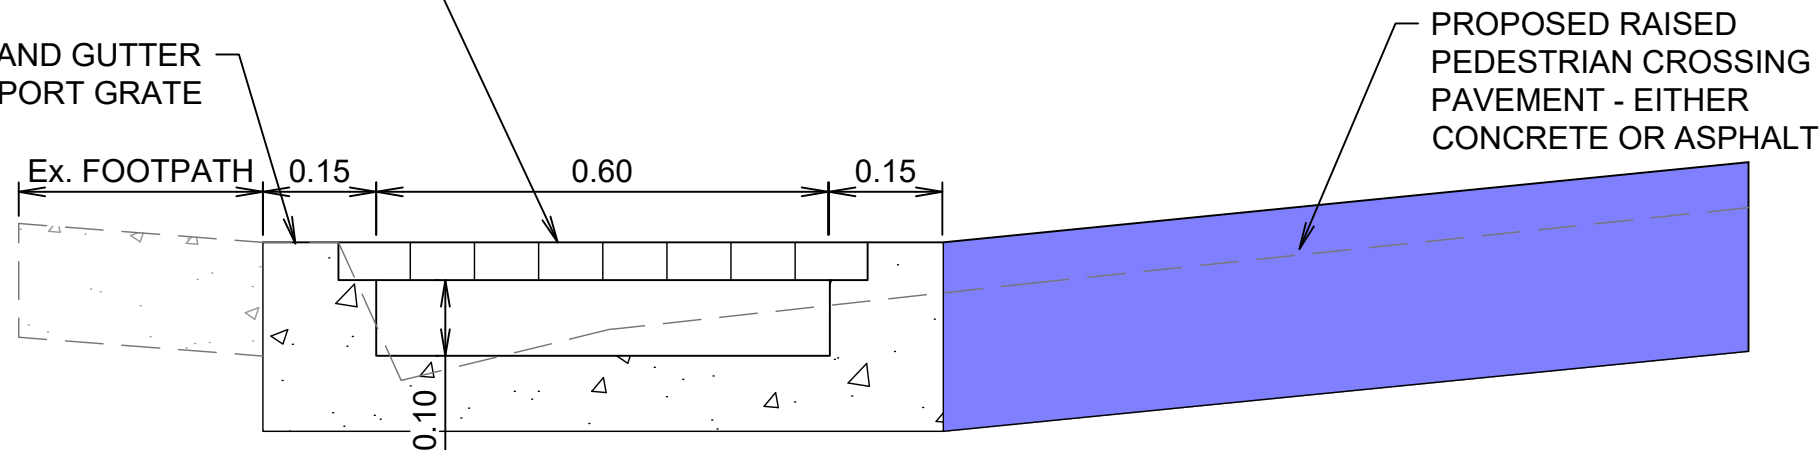

HEELGUARD GRATING DETAIL
SCALE - 1:10

LEGEND

- EXISTING WATER MAIN — W —
- EXISTING ABANDONED WATER MAIN — X-W —
- EXISTING OVERHEAD ELECTRICITY — E-E —
- EXISTING UNDERGROUND ELECTRICITY — E —
- EXISTING TELECOMMUNICATIONS CABLE — T —
- EXISTING STORMWATER — SW —
- EXISTING GRAVITY SEWER — S —
- EXISTING SEWER RISING MAIN — SRM —
- PROPOSED RAISED BLISTER PAVED OR LANDSCAPED [Green Box]
- PROPOSED RAISED PEDESTRIAN CROSSING PAVEMENT - CONCRETE OR ASPHALT [Blue Box]
- PROPOSED HEELSAFE NON-SLIP GRATE [Yellow Box]
- EXISTING CONTOURS — 4.00 —
- PROPOSED SIGNAGE [Symbol]

KERB A LIP SETOUT		
POINT	EASTING	NORTHING
A1	558574.202	6832345.259
A2	558573.999	6832345.468
A3	558573.056	6832346.079
A4	558571.595	6832346.610
A5	558571.270	6832346.126
A6	558573.044	6832344.180

KERB B LIP SETOUT		
POINT	EASTING	NORTHING
B1	558576.083	6832340.850
B2	558577.285	6832341.978
B3	558577.484	6832341.760
B4	558578.075	6832340.628
B5	558578.417	6832339.121
B6	558577.903	6832338.853

REV	DESCRIPTION	DATE	DRAWN	DESIGN	CHECK	APPROVED
A	PRELIMINARY ISSUE	23.08.22	JM	JM	MP	MP
B	ADDITIONAL SIGNAGE AND BOLLARDS SHOWN	13.09.22	JM	JM	MP	MP

SCALE: 0 1 2 4 6
Full Size 1:100; Half Size 1:200
Scale (m)

DO NOT SCALE FROM DRAWING

Copyright in the drawings, information and data recorded in this document ("the information") is the property of Planit Consulting. This document and the information are solely for the use of the authorised recipient and this document may not be used, copied or reproduced in whole or part for any purpose other than that for which it was supplied by Planit Consulting. Planit Consulting makes no representation, undertakes no duty and accepts no responsibility to any third party who may use or rely upon this document or the information.

DRAWN BY: J.MCDONAGH
DESIGN BY: J.MCDONAGH
APPROVED BY:
DATE:
THIS DRAWING MUST NOT BE USED FOR CONSTRUCTION UNLESS SIGNED AS APPROVED


PLANIT CONSULTING
SUITE 9A, 80-84 BALLINA STREET
PO BOX 161
LENNOX HEAD NSW 2478

TELEPHONE: 02 6687 4666
ABN: 20 099 261 711
EMAIL: administration@planitconsulting.com.au

CLIENT:
BYRON BAY COUNCIL

LOCAL GOVERNMENT AUTHORITY:
BYRON BAY COUNCIL

PROJECT: CHILDE STREET BELONGIL			
DRAWING TITLE: PEDESTRIAN CROSSING & TRAFFIC CALMING MEASURES RAISED PEDESTRIAN CROSSING DETAIL			
ORIGINAL SIZE: A1	PLANIT JOB No.: J7618	DRAWING No.: 0010	REV: B

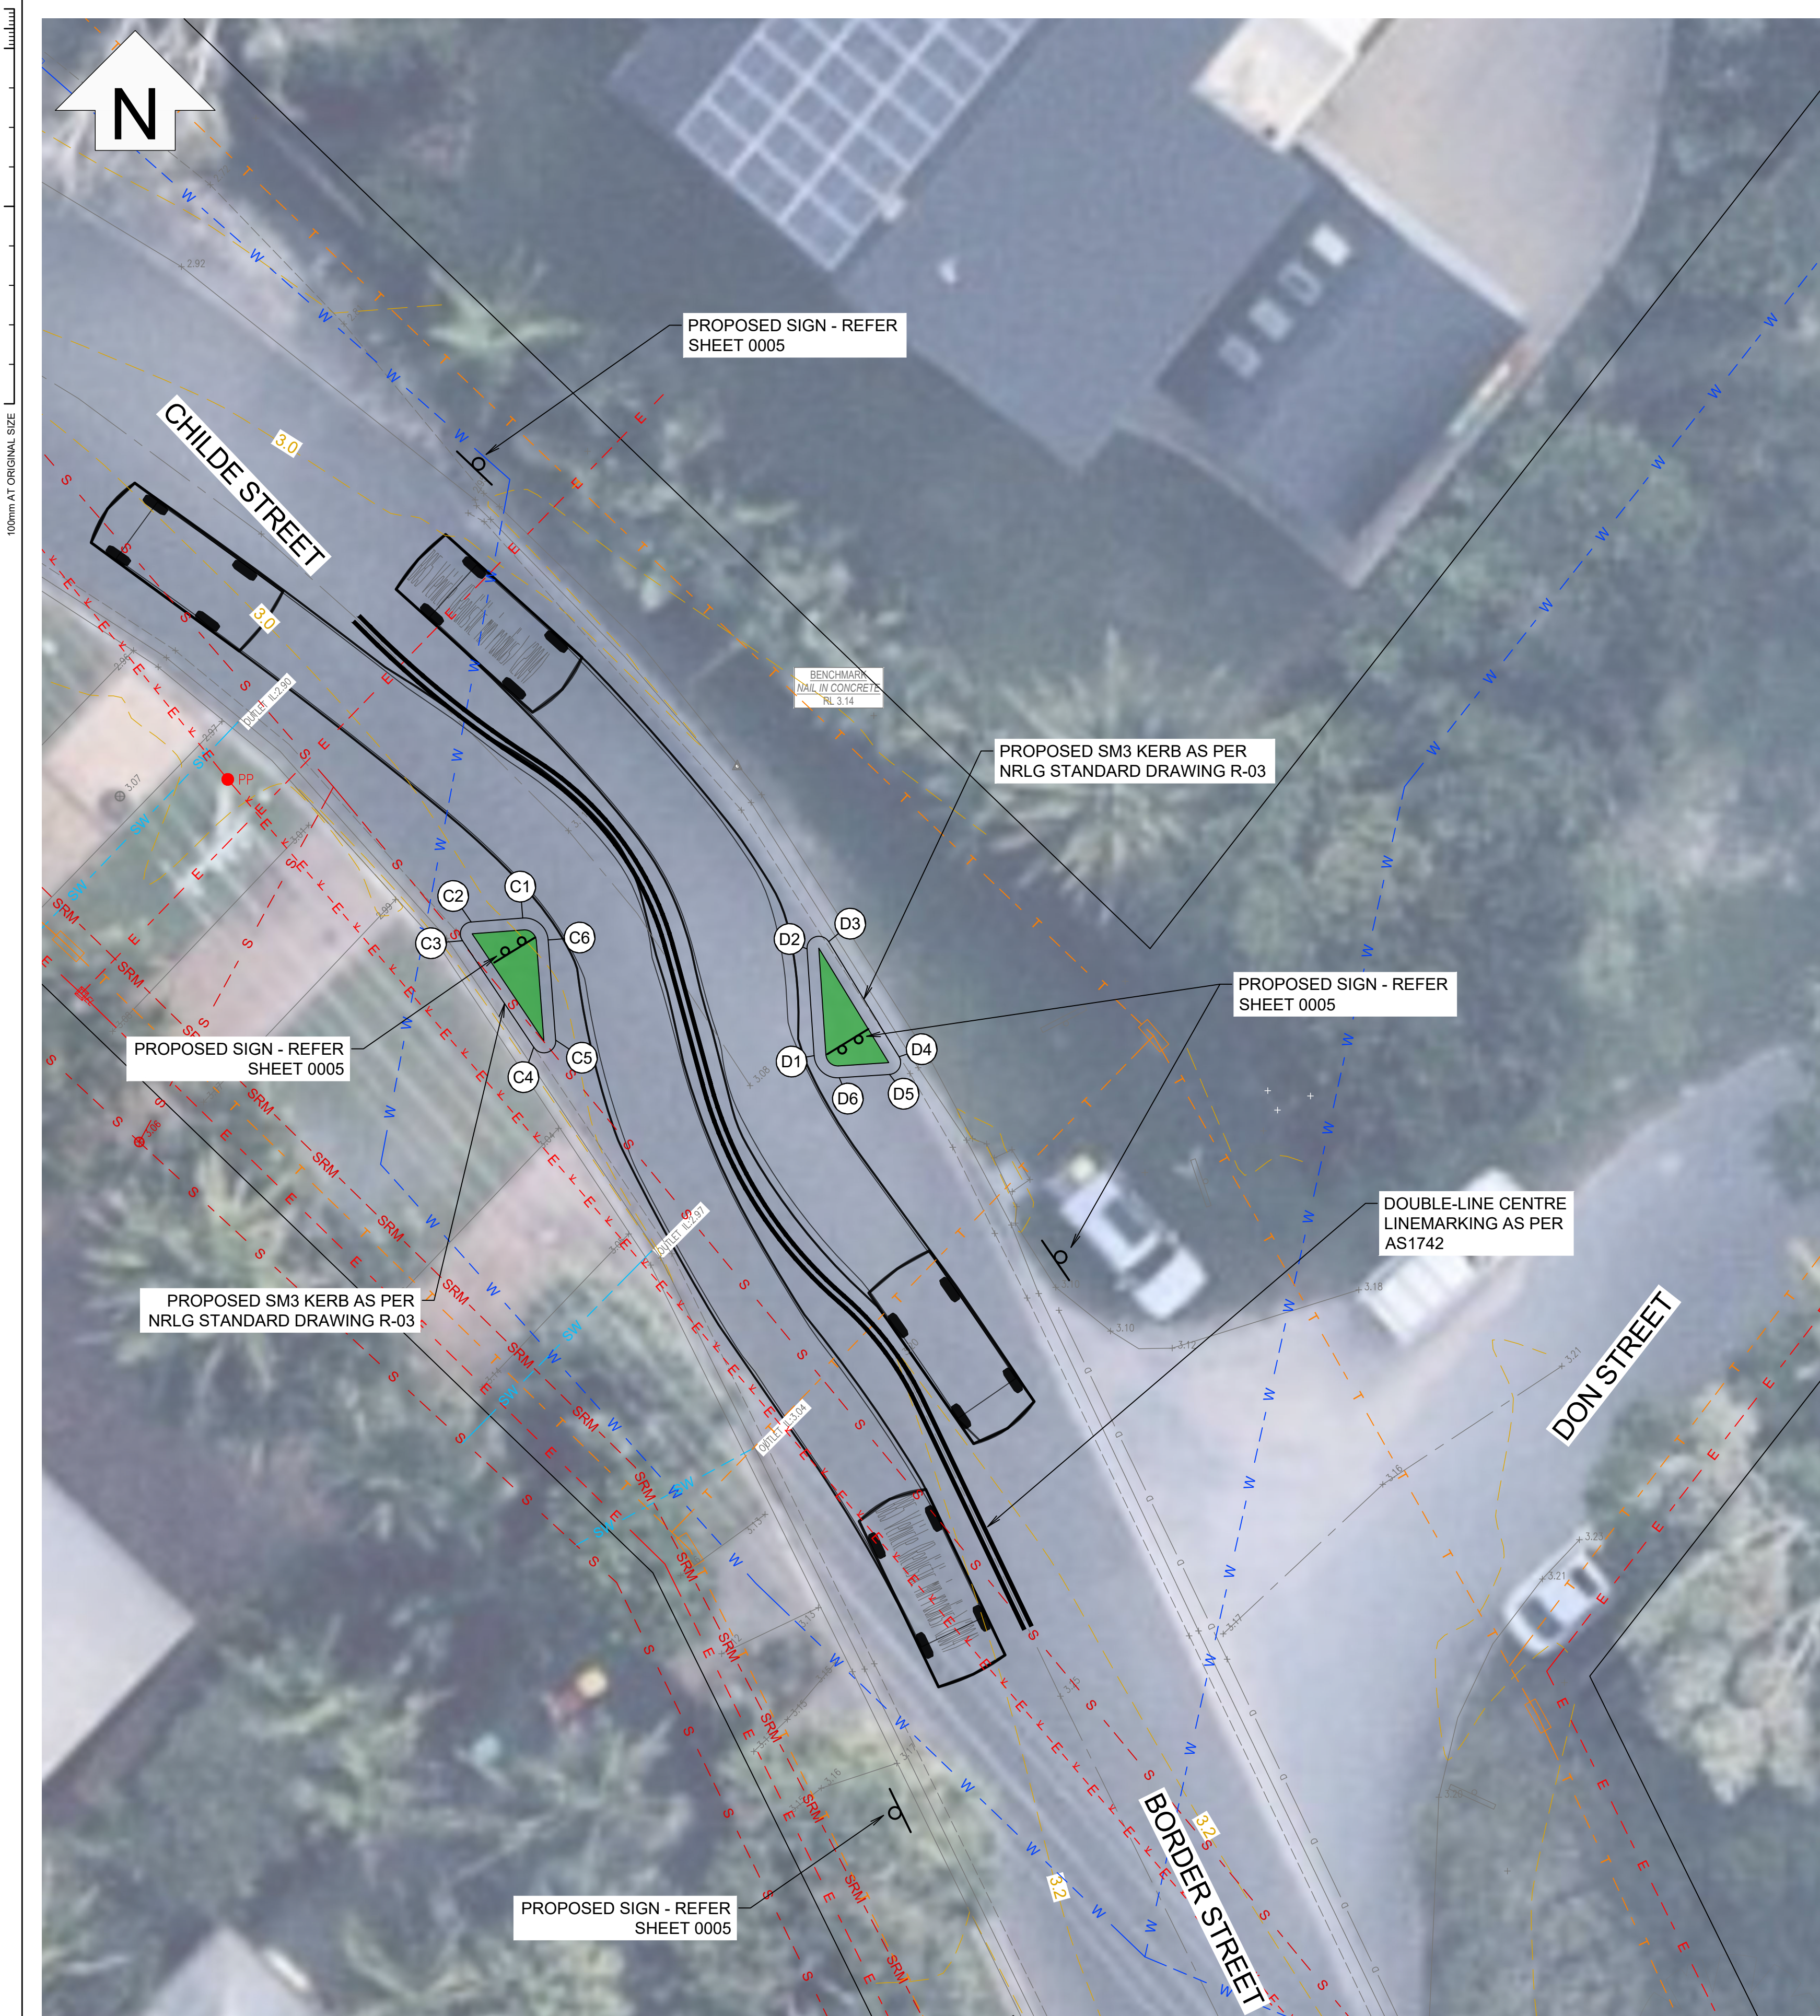


LEGEND

- EXISTING WATER MAIN
- EXISTING ABANDONED WATER MAIN
- EXISTING OVERHEAD ELECTRICITY
- EXISTING UNDERGROUND ELECTRICITY
- EXISTING TELECOMMUNICATIONS CABLE
- EXISTING STORMWATER
- EXISTING GRAVITY SEWER
- EXISTING SEWER RISING MAIN
- PROPOSED RAISED BLISTER PAVED OR LANDSCAPED
- EXISTING CONTOURS
- PROPOSED SIGNAGE

KERB C LIP SETOUT		
POINT	EASTING	NORTHING
C1	558654.339	6832282.638
C2	558653.037	6832282.540
C3	558652.816	6832282.065
C4	558654.620	6832279.368
C5	558655.175	6832279.548
C6	558654.983	6832282.084

KERB D LIP SETOUT		
POINT	EASTING	NORTHING
D1	558661.717	6832279.155
D2	558661.538	6832281.857
D3	558662.088	6832282.042
D4	558663.869	6832279.127
D5	558663.627	6832278.679
D6	558662.356	6832278.595

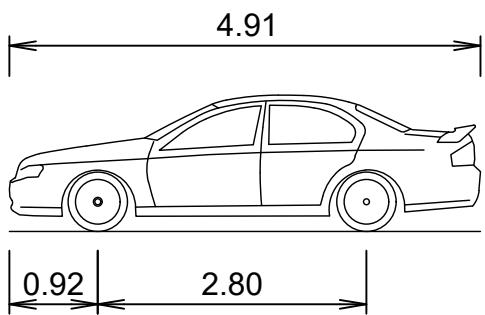

B85 Vehicle (Realistic min radius) (2004)
Overall Length 4.910m
Overall Width 1.870m
Overall Body Height 1.421m
Min Body Ground Clearance 0.159m
Track Width 1.770m
Lock-to-lock time 4.00s
Curb to Curb Turning Radius 5.750m

REV	DESCRIPTION	DATE	DRAWN	DESIGN	CHECK	APPROVED
A	PRELIMINARY ISSUE	23.08.22	JM	JM	MP	MP
B	ADDITIONAL SIGNAGE SHOWN	13.09.22	JM	JM	MP	MP

SCALES:
0 1 2 4 6
Full Size 1:100; Half Size 1:200
Scale (m)

DO NOT SCALE FROM DRAWING

Copyright in the drawings, information and data recorded in this document ("the information") is the property of Plantit Consulting. This document and the information are solely for the use of the authorised recipient and this document may not be used, copied or reproduced in whole or part for any purpose other than that for which it was supplied by Plantit Consulting. Plantit Consulting makes no representation, undertakes no duty and accepts no responsibility to any third party who may use or rely upon this document or the information.

DRAWN BY: J.MCDONAGH
DESIGN BY: J.MCDONAGH
APPROVED BY:
DATE:
THIS DRAWING MUST NOT BE USED FOR CONSTRUCTION UNLESS SIGNED AS APPROVED

PLANIT CONSULTING
SUITE 9A, 80-84 BALLINA STREET
PO BOX 161
LENNOX HEAD NSW 2478

TELEPHONE: 02 6687 4666
ABN: 20 099 261 711
EMAIL: administration@plantitconsulting.com.au

CLIENT: BYRON BAY COUNCIL
LOCAL GOVERNMENT AUTHORITY: BYRON BAY COUNCIL

PROJECT: CHILDE STREET BELONGIL			
DRAWING TITLE: PEDESTRIAN CROSSING & TRAFFIC CALMING MEASURES CHILDE STREET & DON STREET DETAIL			
ORIGINAL SIZE: A1	PLANIT JOB No.: J7618	DRAWING No.: 0020	REV: B

