


Traffic Control Plan, Mullumbimbi St, Brunswick Heads
 for Christmas Twilight Carnival, typically on Wednesday a week prior to Xmas day
 subject to annual Council approval, including times, date, coverage
 modified from TCP #64 RMS TCAWS Manual
 AADT no count data (under 1,500 per day assumed)

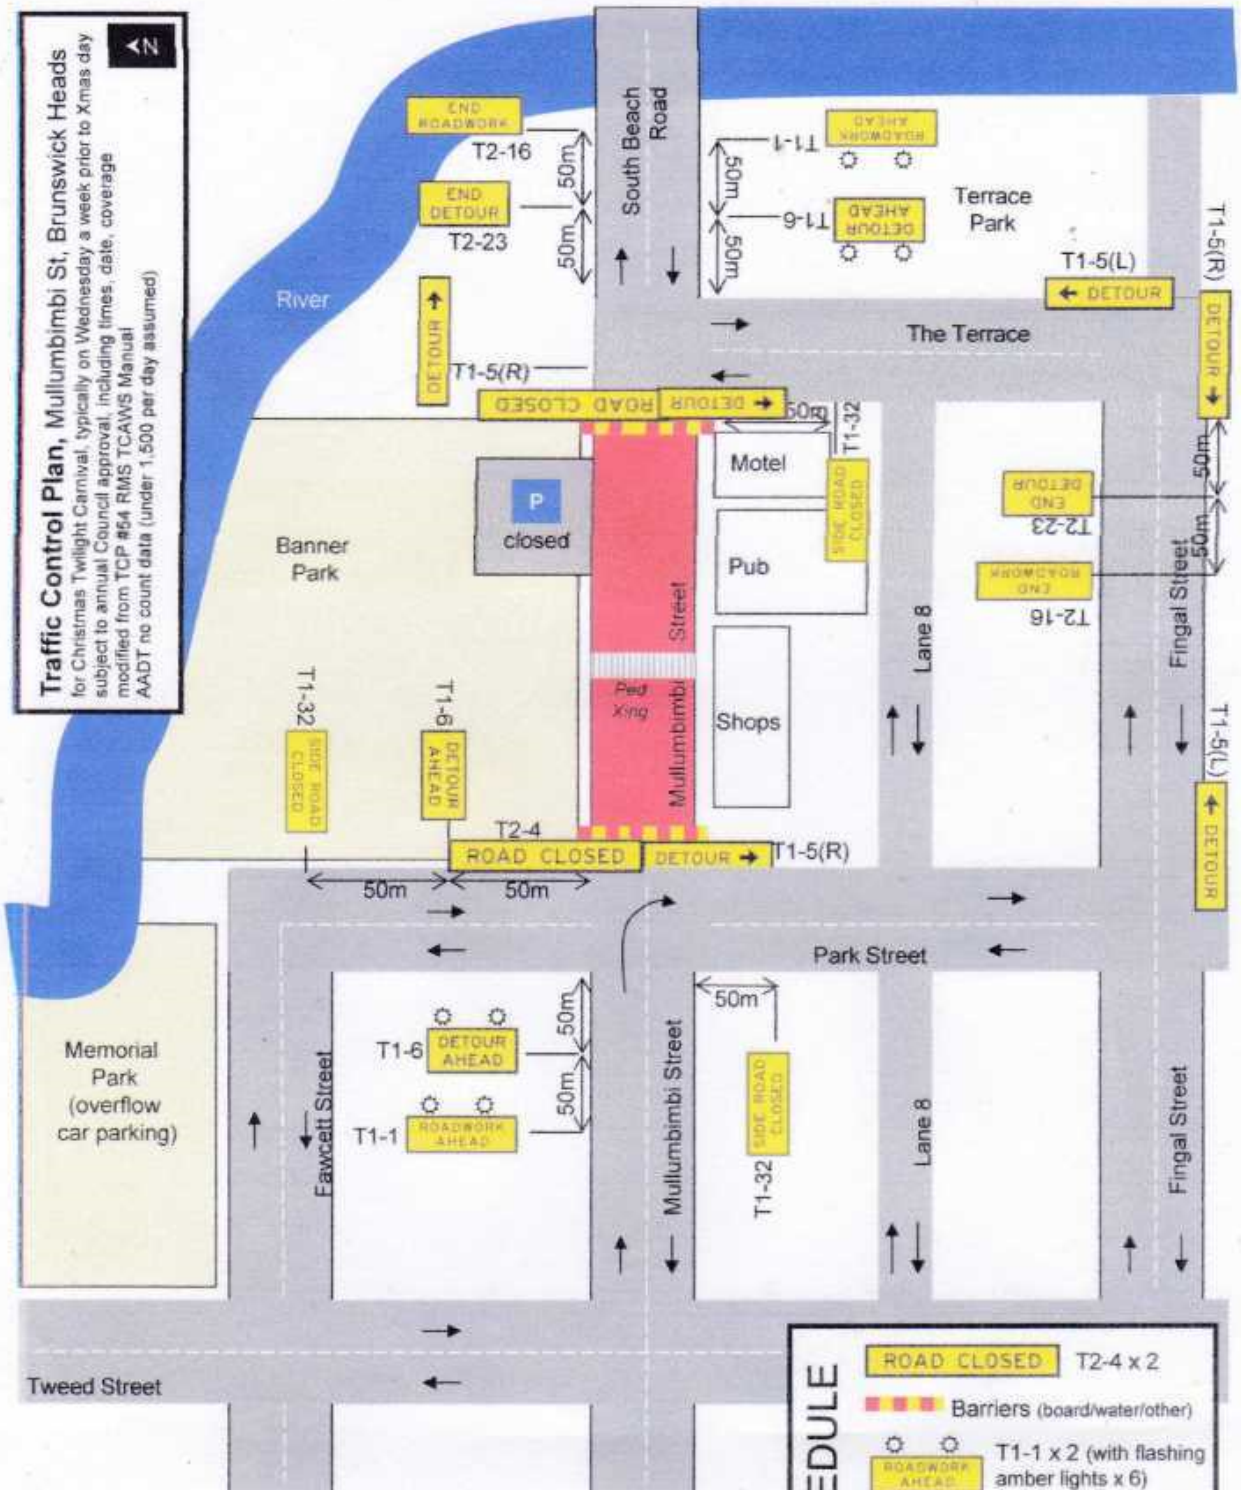

SIGN SCHEDULE

ROAD CLOSED	T2-4 x 2
Barriers (board/water/other)	
ROADWORK AHEAD	T1-1 x 2 (with flashing amber lights x 6)
DETOUR AHEAD	T1-6 x 3 (2 with lights)
← DETOUR	T1-5(L) x 2
END DETOUR	T2-23x2
SIDE ROAD CLOSED	T1-32x3
DETOUR →	T1-5(R) x 3
END ROADWORK	T2-16 x 2

NB: COVER any existing signs contradicting this TCP.

Date: 05/09/17 Author: Scott Pieniacki Project: BV Woodchop

Comments:

Signs to be placed and removed by RMS Yellow Card holder only.

Designed & Inspected by *[Signature]* #0035653895 Exp 05/11/19

RMS Prepare A Work Zone Traffic Management Plan



1300 800 301