


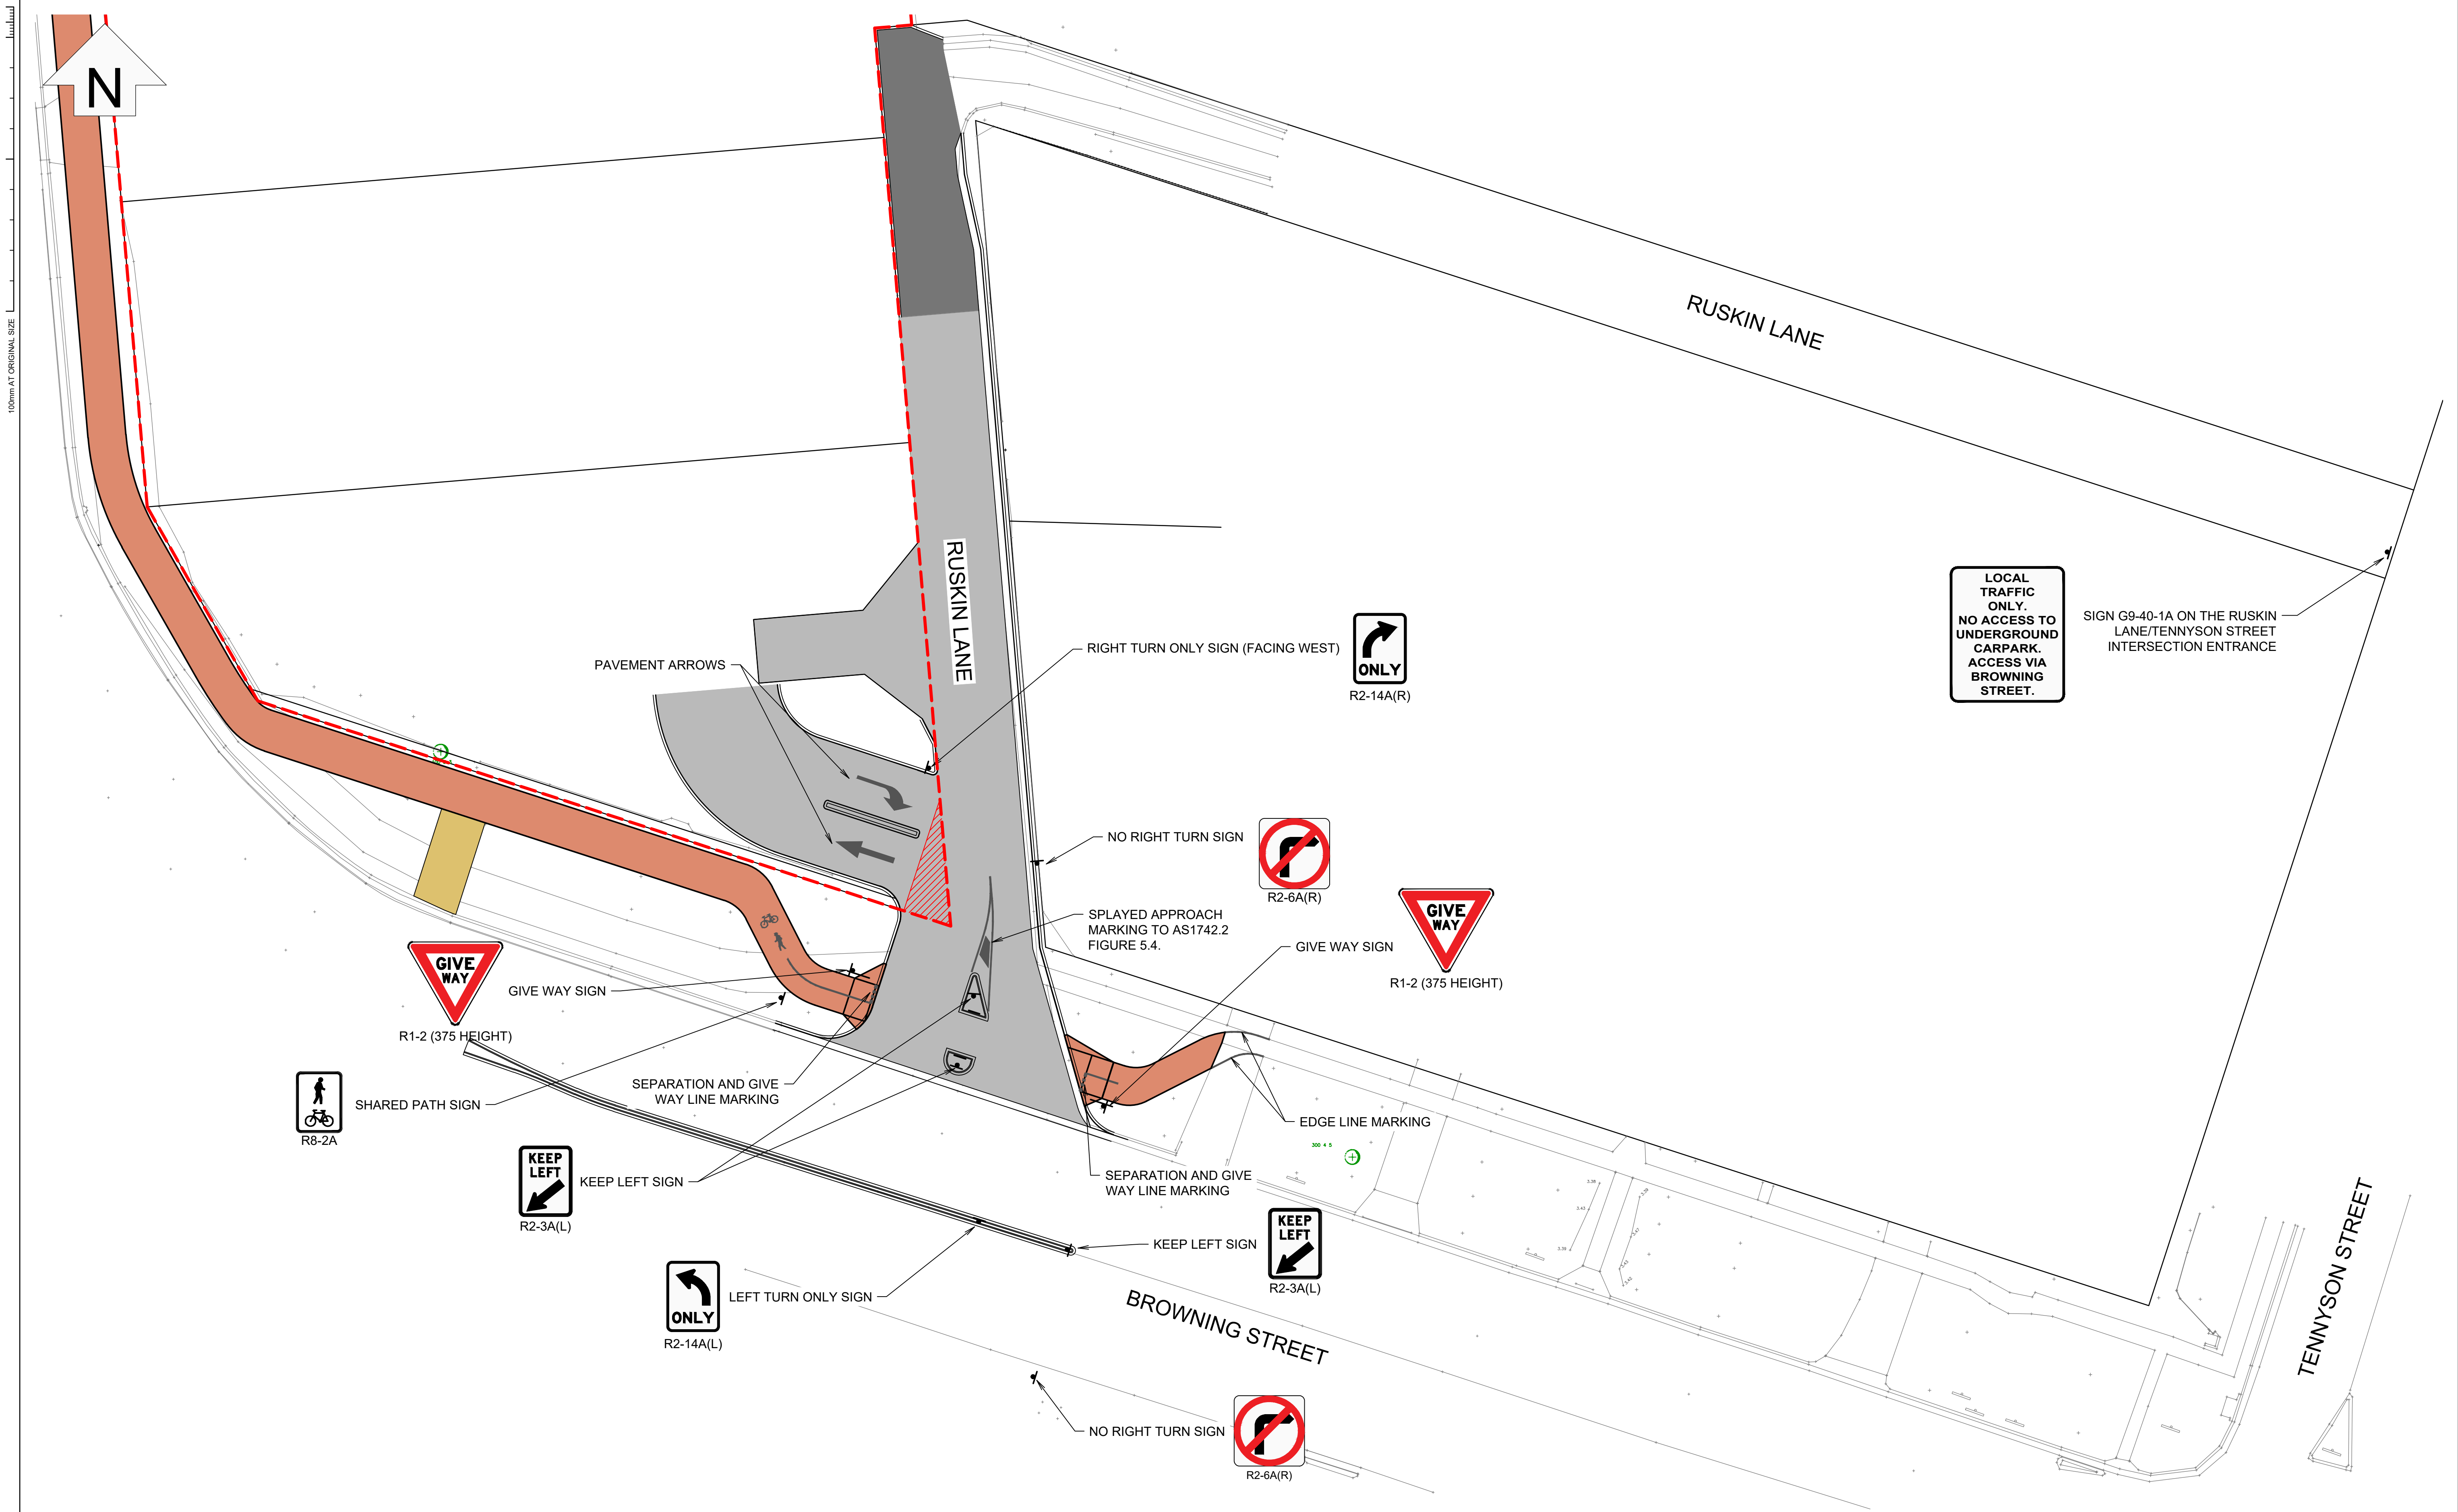

REV	DESCRIPTION	DATE	DRAWN	DESIGN	CHECK	APPROVED
A	CLIENT REVIEW	07/08/20	BT	BT	MP	MP
B	ISSUED FOR APPROVAL	21/08/20	BT	BT	MP	MP
C	ISSUED FOR APPROVAL	07/10/20	BT	BT	MP	MP
D	ISSUED FOR APPROVAL	11/11/20	BT	BT	MP	MP
E	ISSUED FOR APPROVAL	25/11/20	BT	BT	MP	MP

SCALES:

0

2

4

8

12

Full Size 1:200 ; Half Size 1:400
Scale (m)

DO NOT SCALE FROM DRAWING

Copyright in the drawings, information and data recorded in this document ("the information") is the property of Planit Consulting. This document and the information are solely for the use of the authorised recipient and this document may not be used, copied or reproduced in whole or part for any purpose other than that for which it was supplied by Planit Consulting. Planit Consulting makes no representation, undertakes no duty and accepts no responsibility to any third party who may use or rely upon this document or the information.

DRAWN BY: _____
DESIGN BY: _____
APPROVED BY: _____
DATE: _____
THIS DRAWING MUST NOT BE USED FOR CONSTRUCTION UNLESS SIGNED AS APPROVED

PLANIT CONSULTING
SUITE 9A, 80-84 BALLINA STREET
PO BOX 161
LENNOX HEAD NSW 2478

TELEPHONE: 02 6687 4666
ABN: 20 099 261 711
EMAIL: administration@planitconsulting.com.au



CLIENT: HUTCHINSON BUILDERS PTY LTD

LOCAL GOVERNMENT AUTHORITY: BYRON SHIRE COUNCIL

PROJECT: JONSON BROWNING STREET			
DRAWING TITLE: SIGNAGE AND LINE MARKING			
ORIGINAL SIZE: A1	PLANIT JOB No.: J6771	DRAWING No.: 0700	REV: E