

39350

**STRATA
LOT 2
402m²**

16000

**STRATA
LOT 1
398m²**

16185

CHARLO

1:250 @ A4

NOTE: AREAS SUBJECT
TO FINAL SURVEY

PROPOSED STRATA SUBDIVISION

PLAN No. S-01 - 11 August 2017
40 Charlotte Street, Bangalow - Lot 33 DP 1228135

**JOE DAVIDSON
TOWN PLANNING**


5770
4635

Eaves are not to encroach into the position to supply a setout plan to the encroachment.

- SITE NOTTS
- STORMWATER LINES TO HAVE MIN. 1:60 FALLS & TO BE PLACED AS SHOWN.
 - STORMWATER LINES GENERALLY 90 DIA FOR 1 DP ONLY, 2 OR MORE REVERT TO 110 DIA ALL BRANCHES SHALL BE 90 DIA ALL UPVC.
 - CROSS OVER SHALL BE CONSTRUCTED AS PER THE COUNCIL POLICY.
 - CONTRACTOR TO ENSURE A SYSTEM OF EROSION CONTROL IS PLACE PRIOR TO THE COMMENCEMENT OF THE WORKS
 - ALLOW TO PROVIDE A TEMPORARY 3000 WIDE GRAVEL DRIVEWAY FROM KERB TO SITE ENSURE ROAD KERBS ARE PROTECTED.
 - IT IS THE BUILDER'S RESPONSIBILITY TO ENSURE THE BUILDING DOES NOT ENCROACH ON COUNCIL SEWER LINES IN ACCORDANCE WITH AS 3500.2
 - FENCING AS PER THE ESTATE COVENANTS.

- DP DOWN PIPE
- HC HOSE COCK
- CP CATCH PIT
- RW RETAINING WALL
- O GARDEN LIGHT
- 2.80 NEW RL / FL

3900 LTR DETENTION TANK
2170 DIA. x 1400 HT.
DISCHARGE TO STREET

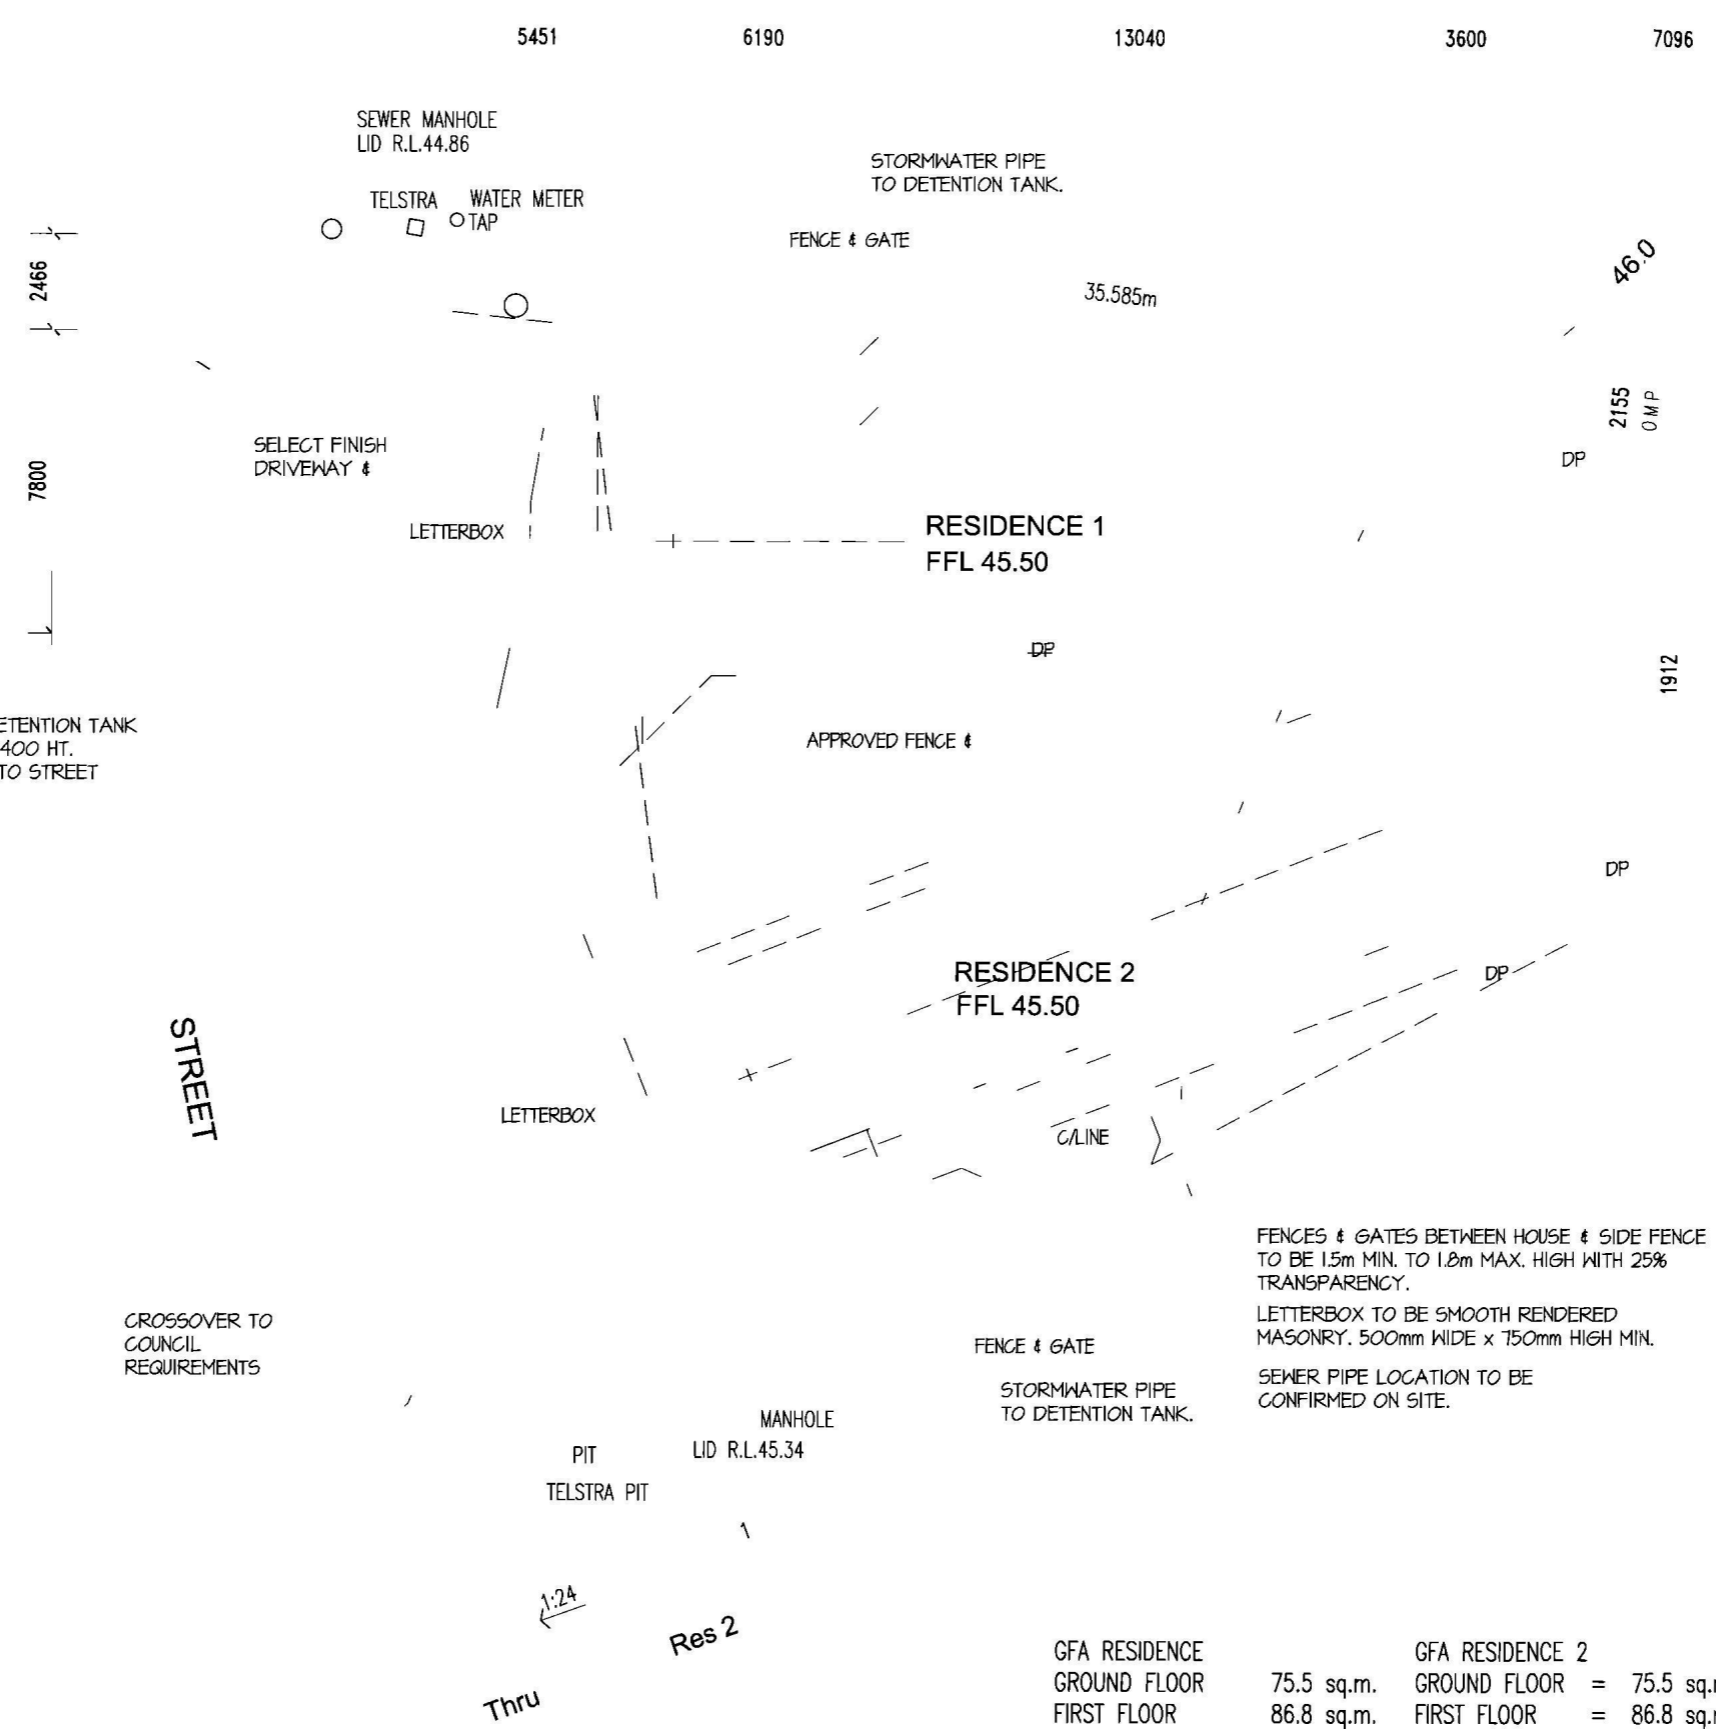

FENCES & GATES BETWEEN HOUSE & SIDE FENCE TO BE 1.5m MIN. TO 1.8m MAX. HIGH WITH 25% TRANSPARENCY.
LETTERBOX TO BE SMOOTH RENDERED MASONRY. 500mm WIDE x 750mm HIGH MIN.
SEWER PIPE LOCATION TO BE CONFIRMED ON SITE.

GFA RESIDENCE 1		GFA RESIDENCE 2	
GROUND FLOOR	75.5 sq.m.	GROUND FLOOR	= 75.5 sq.m.
FIRST FLOOR	86.8 sq.m.	FIRST FLOOR	= 86.8 sq.m.
TOTAL	162.3 sq.m.	TOTAL	= 162.3 sq.m.

GFA 162.3 x 2 = 324.6 sq.m. = 40.5%
GFA FLOOR SPACE RATIO. = 0.45

SITE PLAN
Lot 33 - on DP 1228135
Site Area = 800 sq.m
Site Covered = 297 sq.m = 37%

DATE	AMENDMENT
A 14-05-17	BUILDING APPLICATION
B 03-07-17	DETENTION TANKS ADDED
C 04-08-17	GFA N
D 11-08-17	CROSS

My Home Builders QLD Pty Ltd
QBCC Licence No: 15006486
ABN: 22 608 990 745



PROJECT
PROPOSED TWO RESIDENCES
LOT 33 CHARLOTTE STREET

TITLE
SITE PLAN

MyHome 248
project no 170302
scale @ A3 1 : 200


PLEASE READ CAREFULLY
THIS PLAN CERTIFIED CORRECT IS THE ONE REFERRED TO IN THE PRELIMINARY ASSESSMENT AND I UNDERSTAND CHANGES HEREAFTER MAY NOT BE POSSIBLE. THESE PLANS SUPERSEDE ALL OTHER PREVIOUS PLANS OR SKETCHES.
OWNER(S)
WITNESS

PLEASE READ CAREFULLY
 THIS PLAN CERTIFIED CORRECT IS THE ONE REFERRED
 TO IN THE PRELIMINARY ASSESSMENT AND I
 UNDERSTAND CHANGES HEREAFTER MAY NOT BE
 POSSIBLE THESE PLANS SUPERSEDE ALL OTHER
 PREVIOUS PLANS OR SKETCHES.

OWNER(S)

WITNESS

DATE

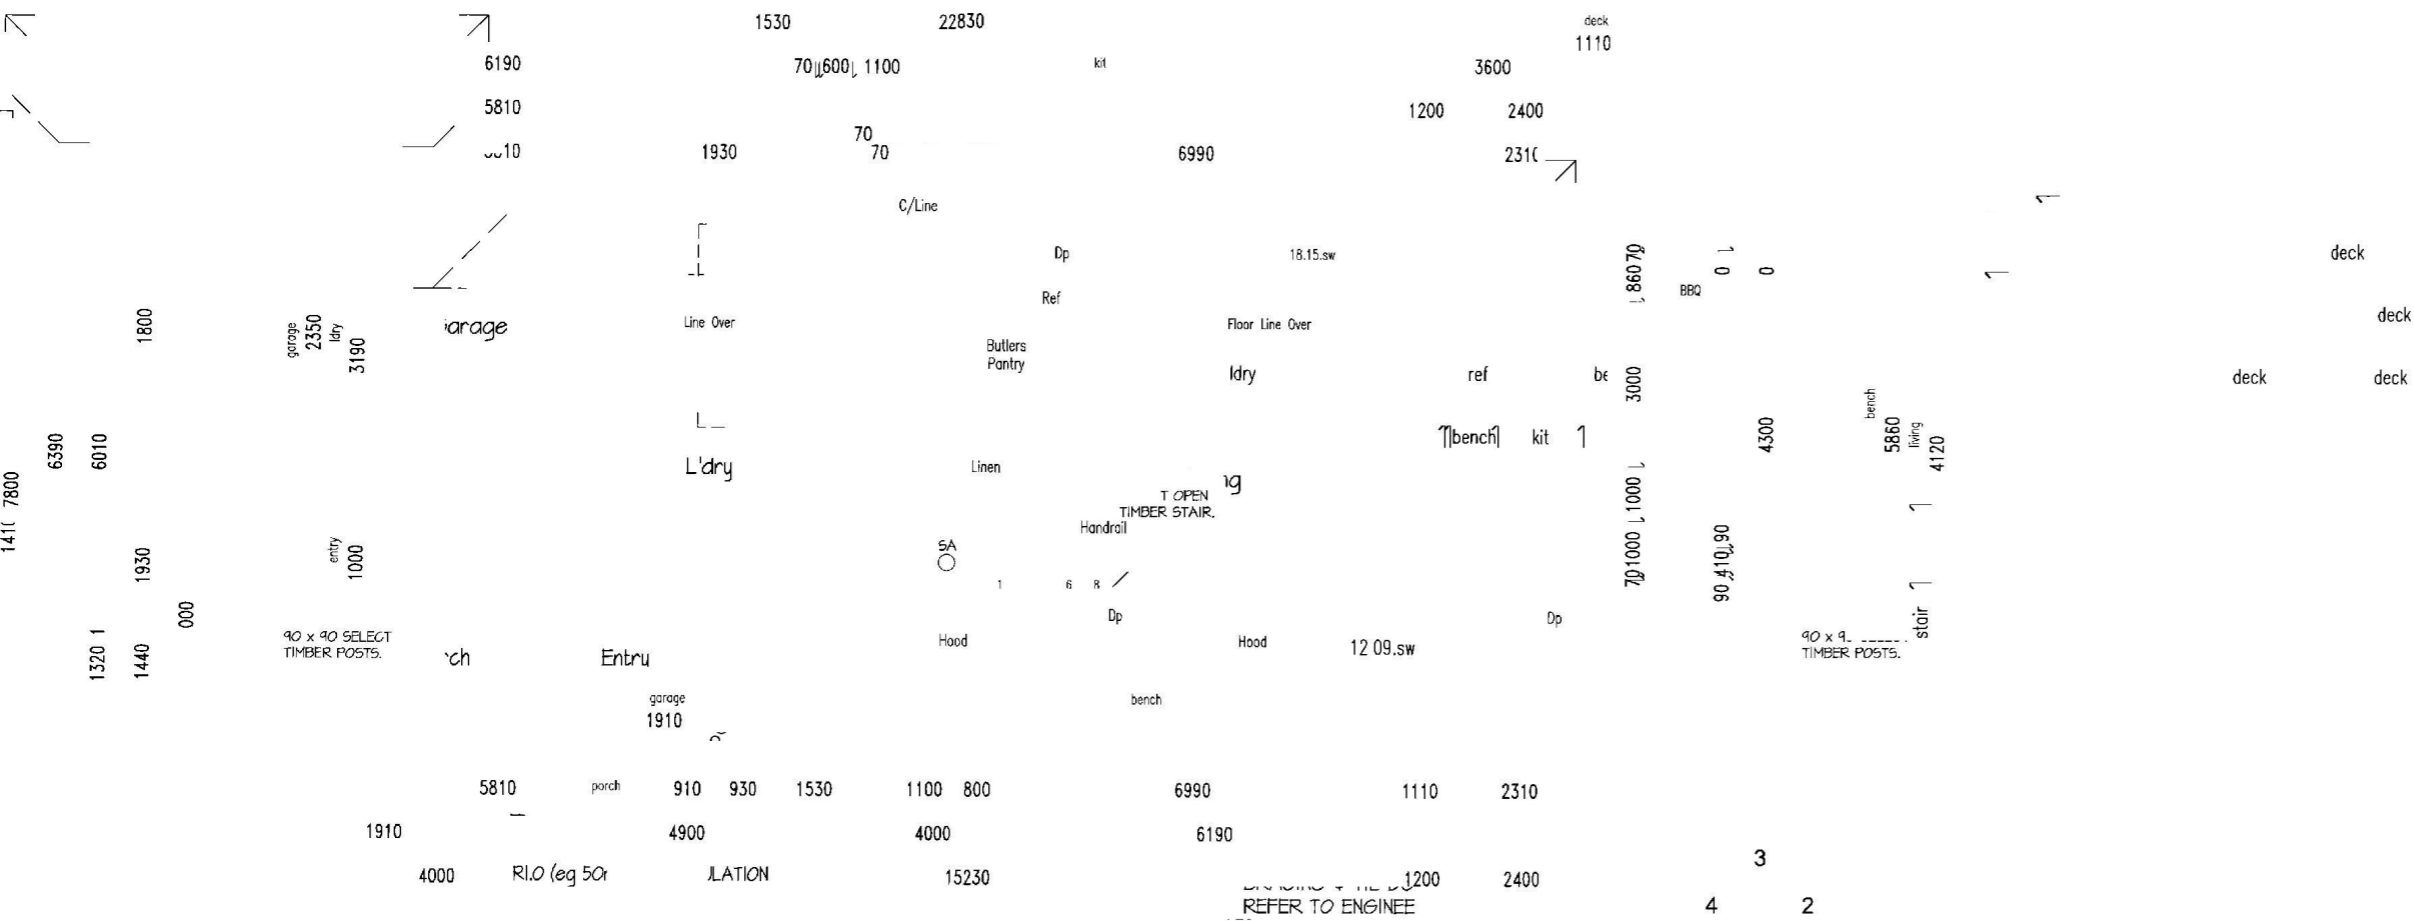

LOWER FLOOR PLAN - RESIDENCE 1

Floor Area	
LIVING	120.9 sq.m
PORCH	5.6 sq.m
DECK	21.6 sq.m
TOTAL	148.1 sq.m

DENOTES MECHANICAL VENTILATION

REFER TO ENGINEER

REV DATE AMENDMENT


project no. 17031

My Home Builders QLD Pty Ltd
 QBCC Licence No: 15006486
 ABN: 22 608 990 745

PROPOSED TWO RESIDENCES
 LOT 33 CHARLOTTE STREET.

TITLE
 LOWER FLOOR PLAN
 RESIDENCE 1

MyHome 248

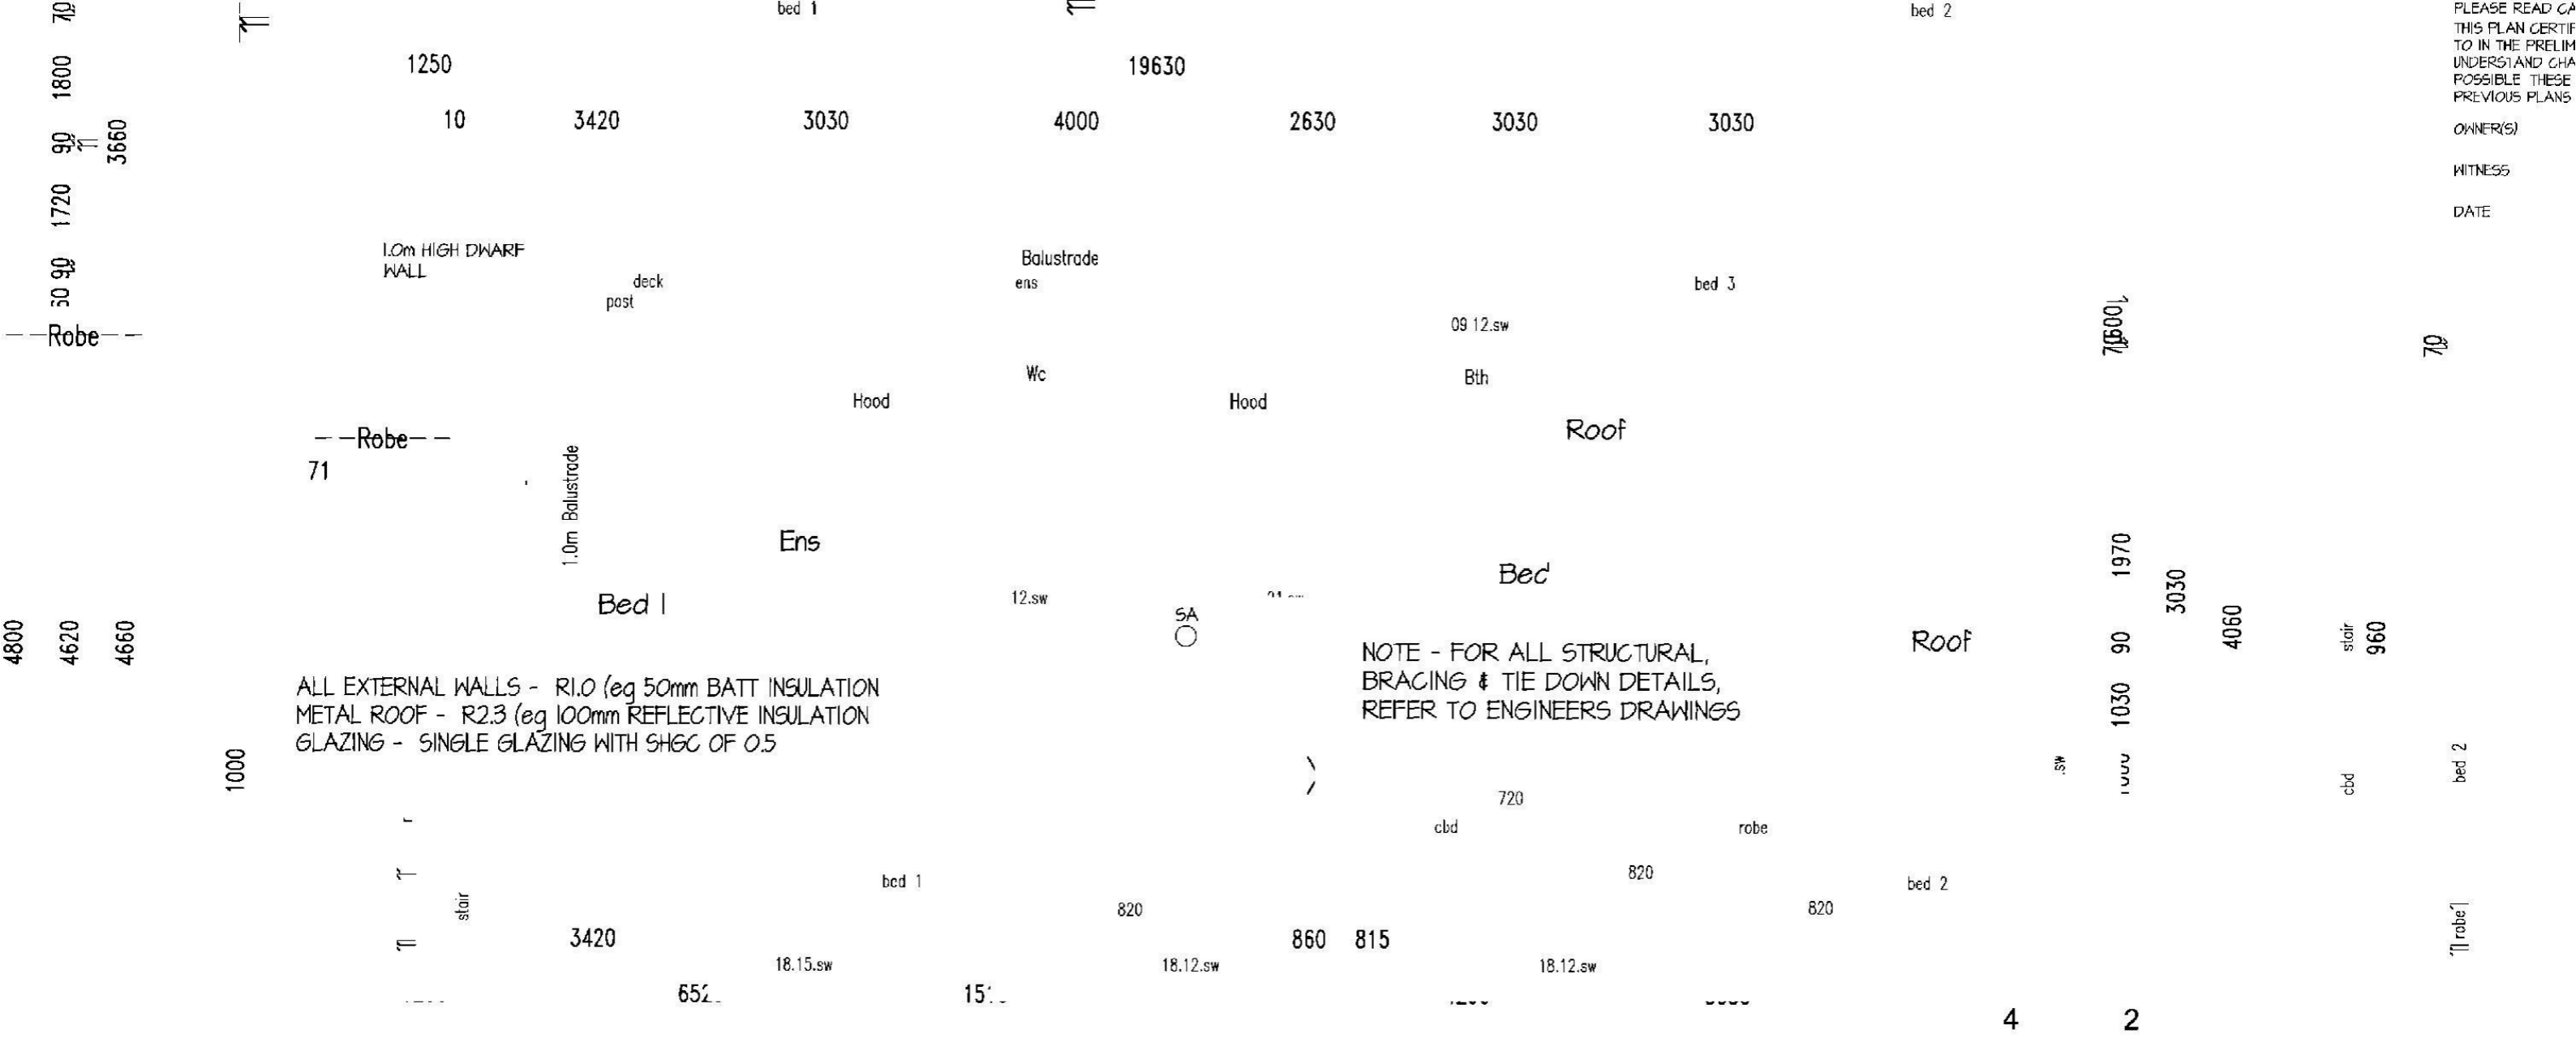

DO NOT SCALE DRAWING.
COPYRIGHT, ALL DRAWINGS
PERTAINING TO THIS PROJECT OWNED
BY: My Home Builders QLD Pty Ltd

All building constr
By-laws and releva
All dimensions and
builder and contrac

REV DATE AMENDMENT

My Home Builders QLD Pty Ltd
QBCC Licence No: 15006486
APN: 22 608 000 745

PROPOSED TWO RESIDENCES

TITLE
UPPER FLOOR PLAN
RESIDENCE 1

MyHome 248

scale @ A3 1 : 100
170302

45.50

NAT

SELECT ALUMIN.
PRIVACY SCREENS.

LIGHTWEIGHT
CLADDING.

SELECT TIMBER

Boundary
Building Envelope

PROJECT



DO NOT SCALE DRAWING.
COPYRIGHT; ALL DRAWINGS
PERTAINING TO THIS PROJECT OWNED
BY: My Home Builders QLD Pty Ltd

All building construction to comply with Local Authority
By-laws and relevant provisions of the BCA
All dimensions and levels to be verified on site by the
builder and contractors prior to construction

project no. 170302
scale @ A3 1 : 100
drawn JMD
drawing

PLEASE READ CAREFULLY
 THIS PLAN CERTIFIED CORRECT IS THE ONE REFERRED
 TO IN THE PRELIMINARY ASSESSMENT AND I
 UNDERSTAND CHANGES HEREAFTER MAY NOT BE
 POSSIBLE. THESE PLANS SUPERSEDE ALL OTHER
 PREVIOUS PLANS OR SKETCHES.

OWNER(S) _____
 WITNESS _____
 DATE _____

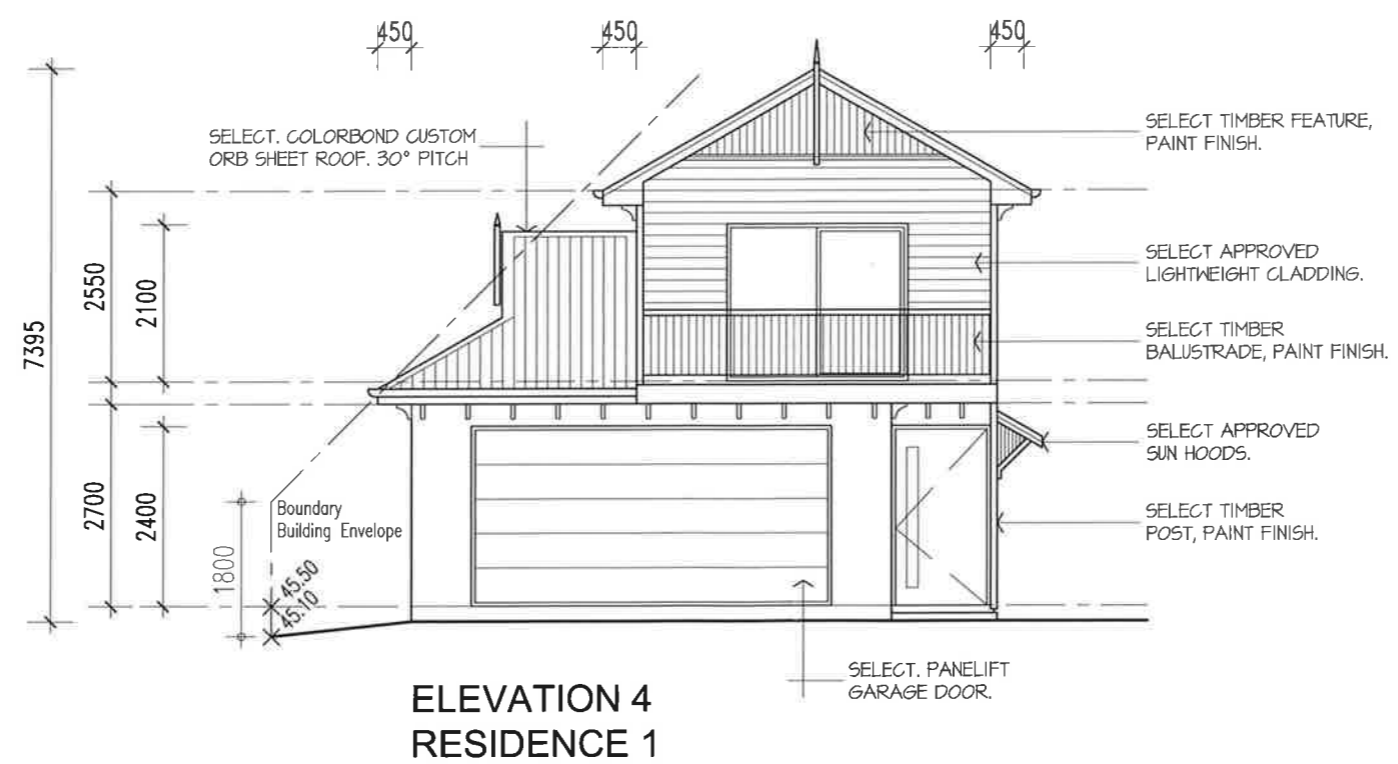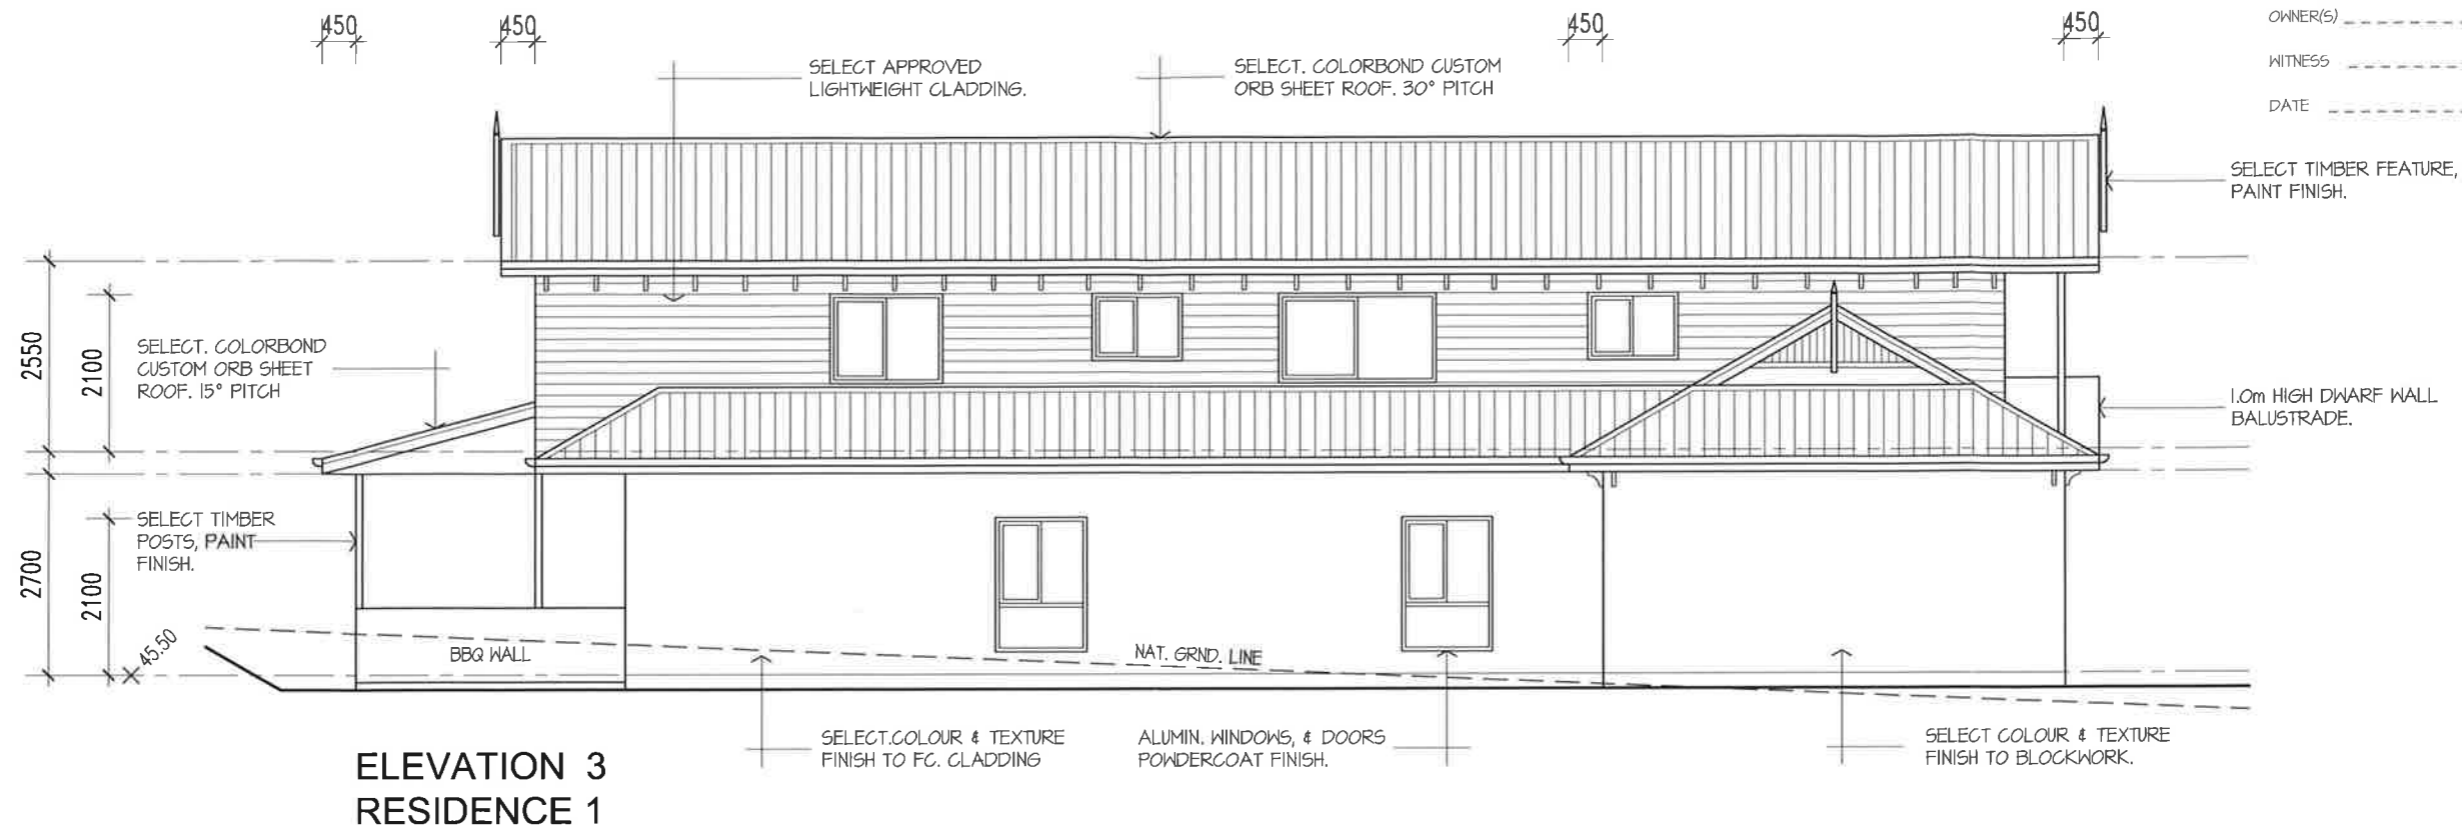


REV	DATE	AMENDMENT
A	19-05-17	BUILDING APPLICATION

DO NOT SCALE DRAWING.
 COPYRIGHT, ALL DRAWINGS
 PERTAINING TO THIS PROJECT OWNED
 BY: My Home Builders QLD Pty Ltd

My Home Builders QLD Pty Ltd
 QBCC Licence No: 15006486
 ABN: 22 608 990 745
 Phone: 07 5531 0595
 Level 4 Suite 3, 64 Marine Parade
 Southport QLD 4215

All building construction to comply with Local Authority
 By-laws and relevant provisions of the BCA
 All dimensions and levels to be verified on site by the
 builder and contractors prior to construction.

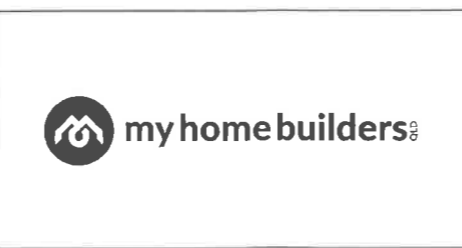

PROJECT
 PROPOSED TWO RESIDENCES
 LOT 33 CHARLOTTE STREET.
 BANGALOW. NSW.
 RESIDENCE 1


TITLE
 ELEVATIONS 3 & 4

CLIENT
 K. M. & D. J. MADELL

MyHome 248	
project no.	170302
scale @ A3	1 : 100
drawn	JMD
drawing	REVISION
05	A


PLEASE READ CAREFULLY
 THIS PLAN CERTIFIED CORRECT IS THE ONE REFERRED
 TO IN THE PRELIMINARY ASSESSMENT AND I
 UNDERSTAND CHANGES HEREAFTER MAY NOT BE
 POSSIBLE. THESE PLANS SUPERSEDE ALL OTHER
 PREVIOUS PLANS OR SKETCHES.

OWNER(S) _____
 WITNESS _____
 DATE _____

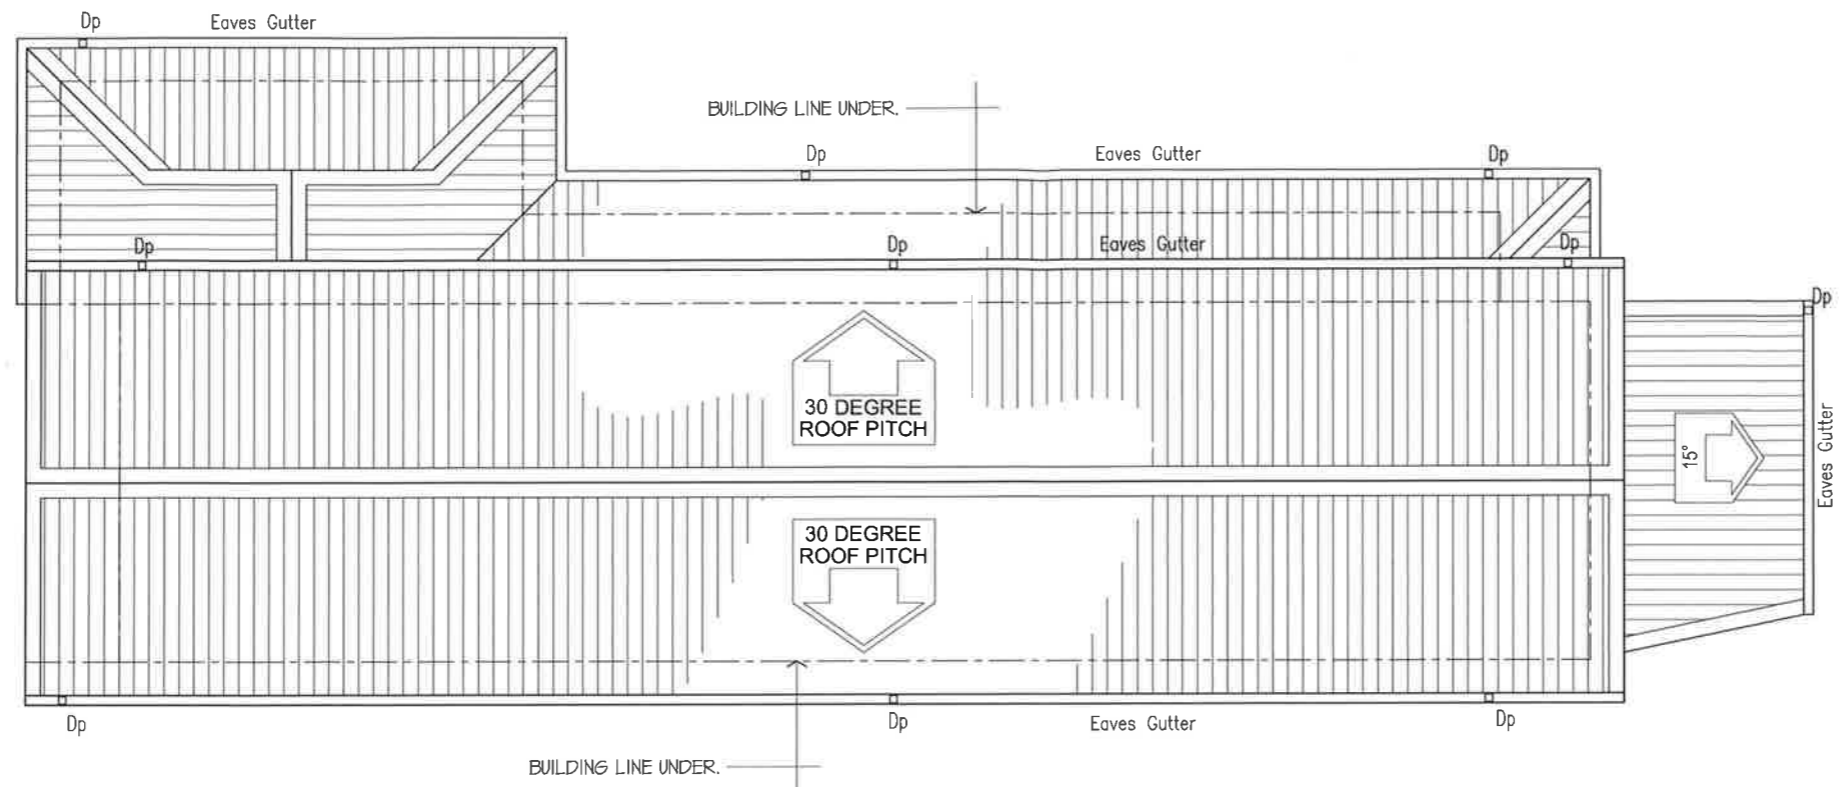

**ROOF PLAN
 RESIDENCE 1**

NOTE - COLORBOND CUSTOM ORB ROOF SHEETING.
 450 EAVES PROJECTION FROM BUILDING LINE U/NTD.

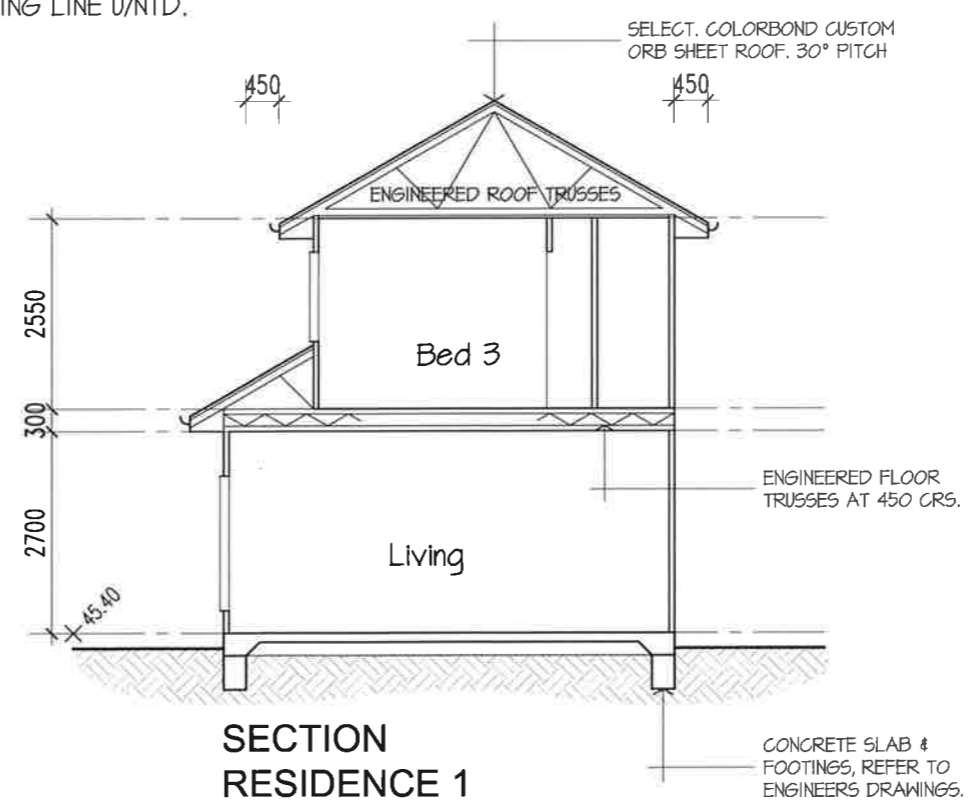

**SECTION
 RESIDENCE 1**


NOTE - FOR ALL STRUCTURAL,
 BRACING & TIE DOWN DETAILS, REFER
 TO ENGINEERS DRAWINGS

REV	DATE	AMENDMENT
A	19-05-17	BUILDING APPLICATION

DO NOT SCALE DRAWING.
 COPYRIGHT; ALL DRAWINGS
 PERTAINING TO THIS PROJECT OWNED
 BY: My Home Builders QLD Pty Ltd

My Home Builders QLD Pty Ltd
 QBCC Licence No: 15006486
 ABN: 22 608 990 745
 Phone: 07 5531 0595
 Level 4 Suite 3, 64 Marine Parade
 Southport QLD 4215

All building construction to comply with Local Authority
 By-laws and relevant provisions of the BCA
 All dimensions and levels to be verified on site by the
 builder and contractors prior to construction.

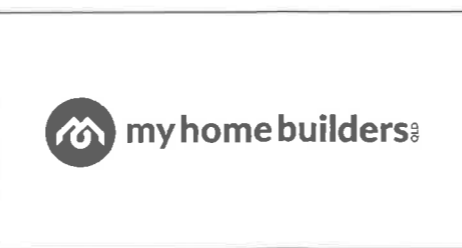

PROJECT
 PROPOSED TWO RESIDENCES
 LOT 33 CHARLOTTE STREET.
 BANGALOW, NSW.
 RESIDENCE 1


TITLE
 ROOF PLAN & SECTION

CLIENT
 K. M. & D. J. MADELL

MyHome 248	
project no.	170302
scale @ A3	1 : 100
drawn	JMD
drawing	REVISION
07	A

PLEASE READ CAREFULLY
 THIS PLAN CERTIFIED CORRECT IS THE ONE REFERRED TO IN THE PRELIMINARY ASSESSMENT AND I UNDERSTAND CHANGES HEREAFTER MAY NOT BE POSSIBLE. THESE PLANS SUPERSEDE ALL OTHER PREVIOUS PLANS OR SKETCHES.

OWNER(S) _____
 WITNESS _____
 DATE _____

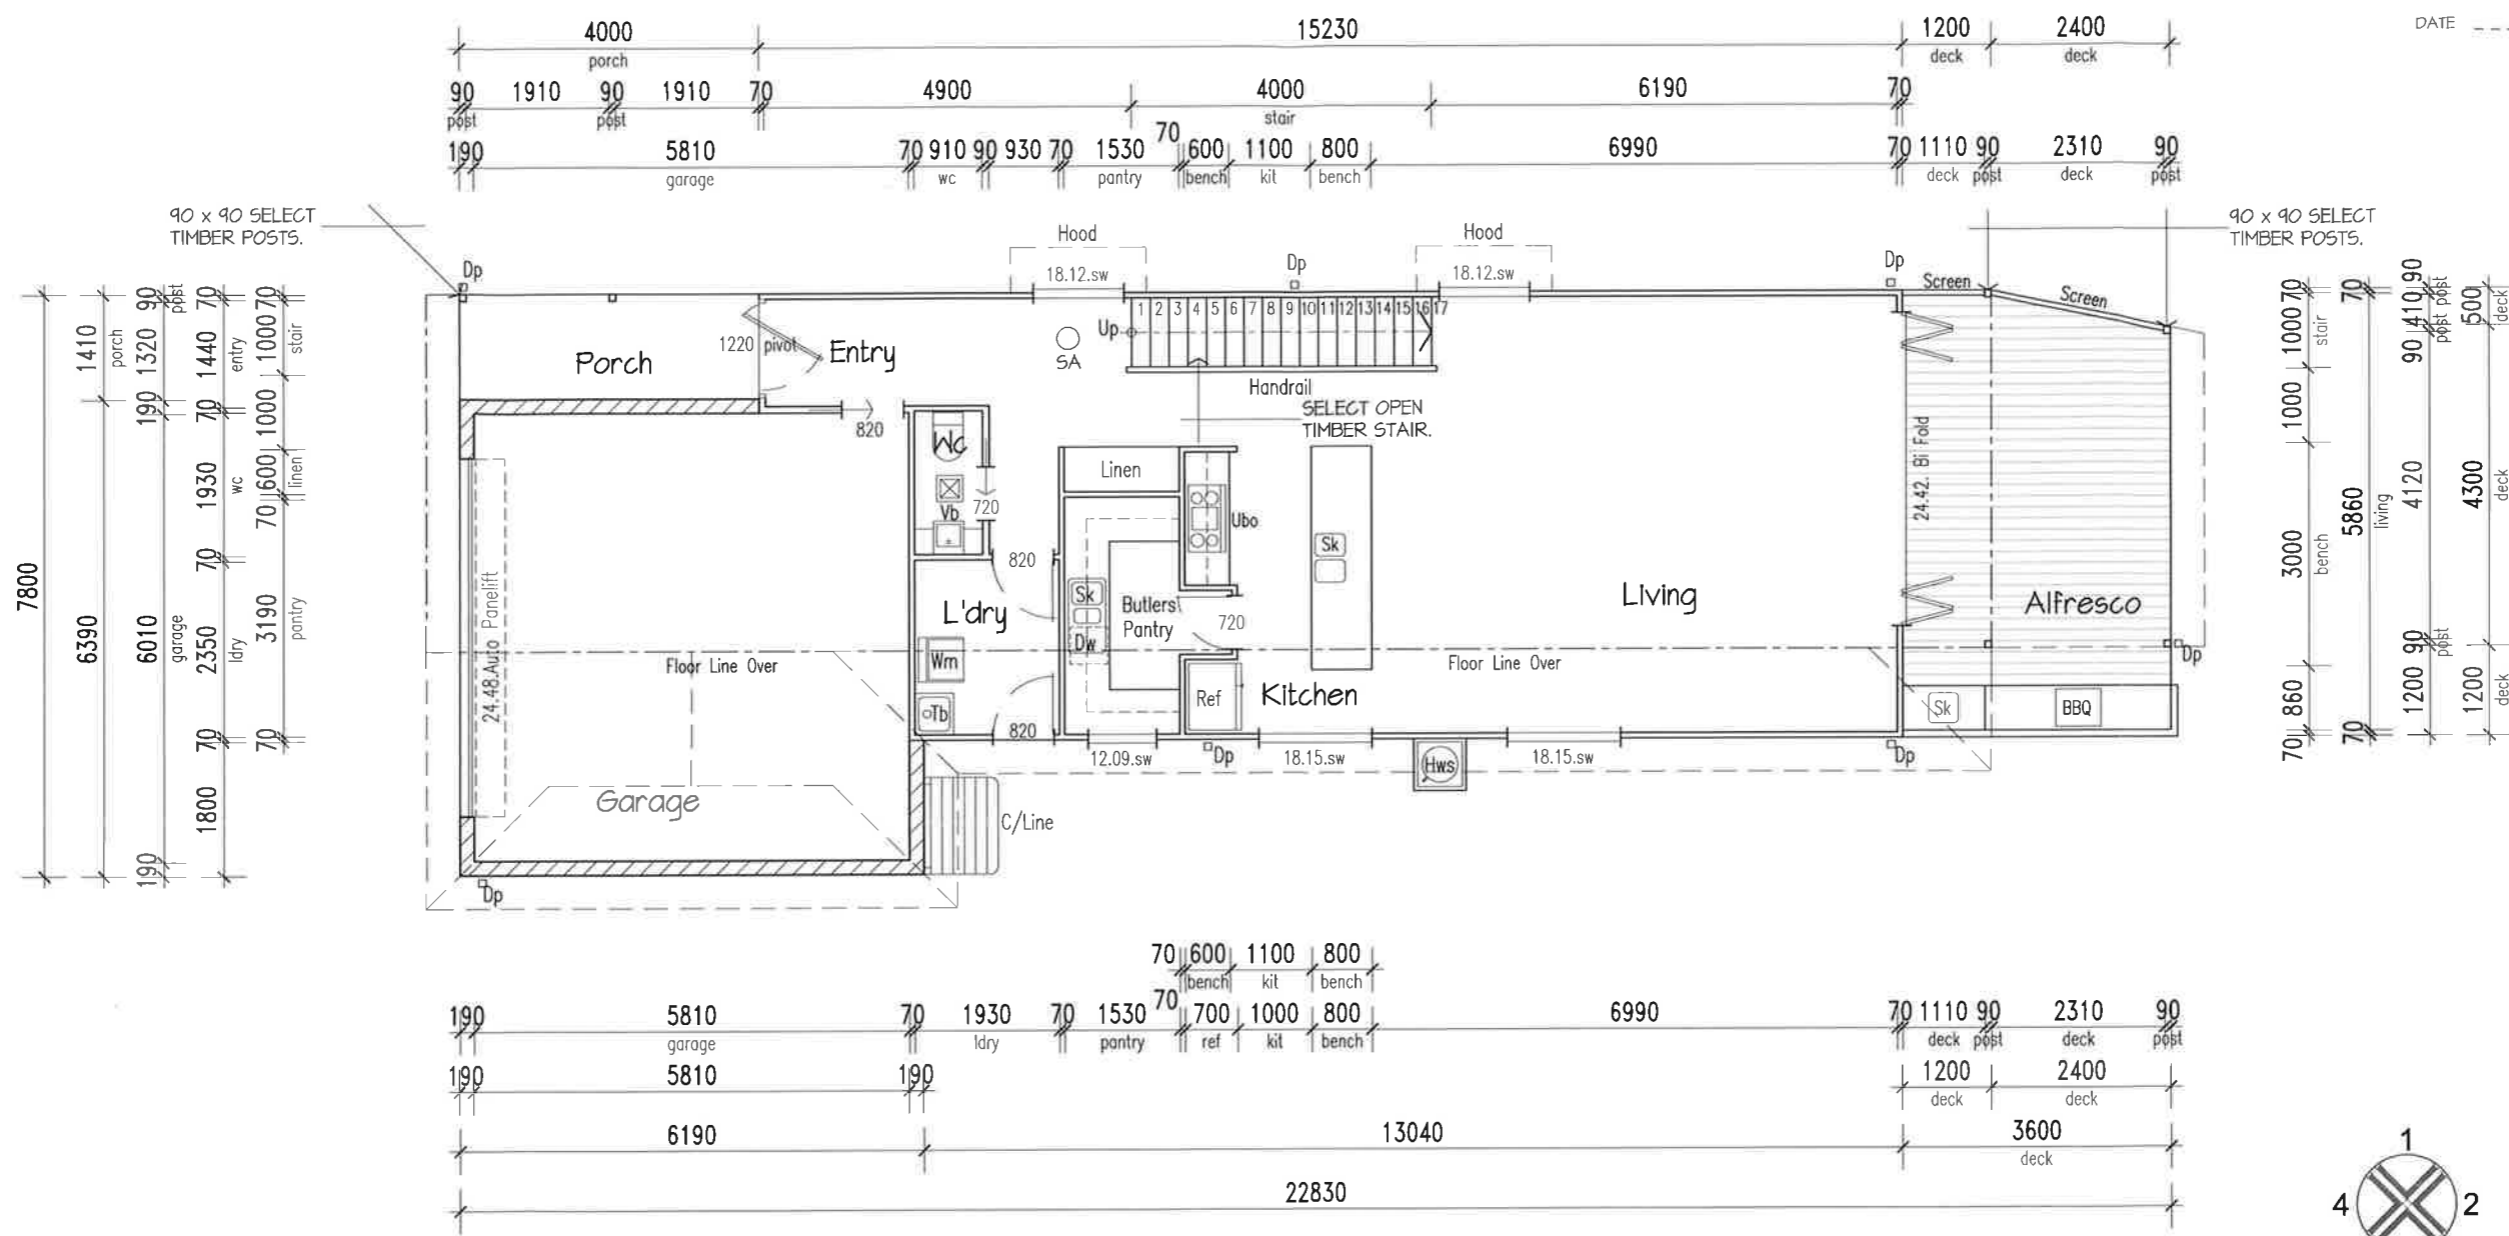


LOWER FLOOR PLAN - RESIDENCE 2

ALL EXTERNAL WALLS - R1.0 (eg 50mm BATT INSULATION)
 METAL ROOF - R2.3 (eg 100mm REFLECTIVE INSULATION)
 GLAZING - SINGLE GLAZING WITH SHGC OF 0.5

Floor Area
 LIVING = 120.9 sq.m
 PORCH = 5.6 sq.m
 DECK = 21.6 sq.m
 TOTAL = 148.1 sq.m

☒ DENOTES MECHANICAL VENTILATION


NOTE - FOR ALL STRUCTURAL, BRACING & TIE DOWN DETAILS, REFER TO ENGINEERS DRAWINGS

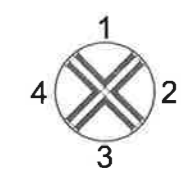

REV	DATE	AMENDMENT
A	14-05-17	BUILDING APPLICATION

DO NOT SCALE DRAWING.
 COPYRIGHT; ALL DRAWINGS PERTAINING TO THIS PROJECT OWNED BY: My Home Builders QLD Pty Ltd

My Home Builders QLD Pty Ltd
 QBCC Licence No: 15006486
 ABN: 22 608 990 745
 Phone: 07 5531 0595
 Level 4 Suite 3, 64 Marine Parade
 Southport QLD 4215

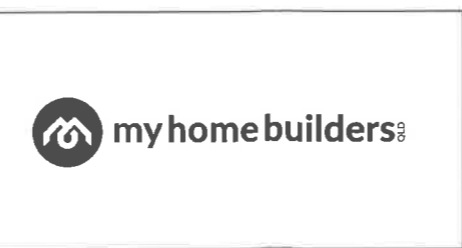

PROJECT
 PROPOSED TWO RESIDENCES
 LOT 33 CHARLOTTE STREET.
 BANGALOW. NSW.
 RESIDENCE 2

TITLE
 LOWER FLOOR PLAN
 RESIDENCE 1

CLIENT
 K. M. & D. J. MADELL


MyHome 248	
project no.	170302
scale @ A3	1 : 100
drawn	JMD
drawing	REVISION
02	A

PLEASE READ CAREFULLY
 THIS PLAN CERTIFIED CORRECT IS THE ONE REFERRED
 TO IN THE PRELIMINARY ASSESSMENT AND I
 UNDERSTAND CHANGES HEREAFTER MAY NOT BE
 POSSIBLE. THESE PLANS SUPERSEDE ALL OTHER
 PREVIOUS PLANS OR SKETCHES.

OWNER(S) -----

WITNESS -----

DATE -----

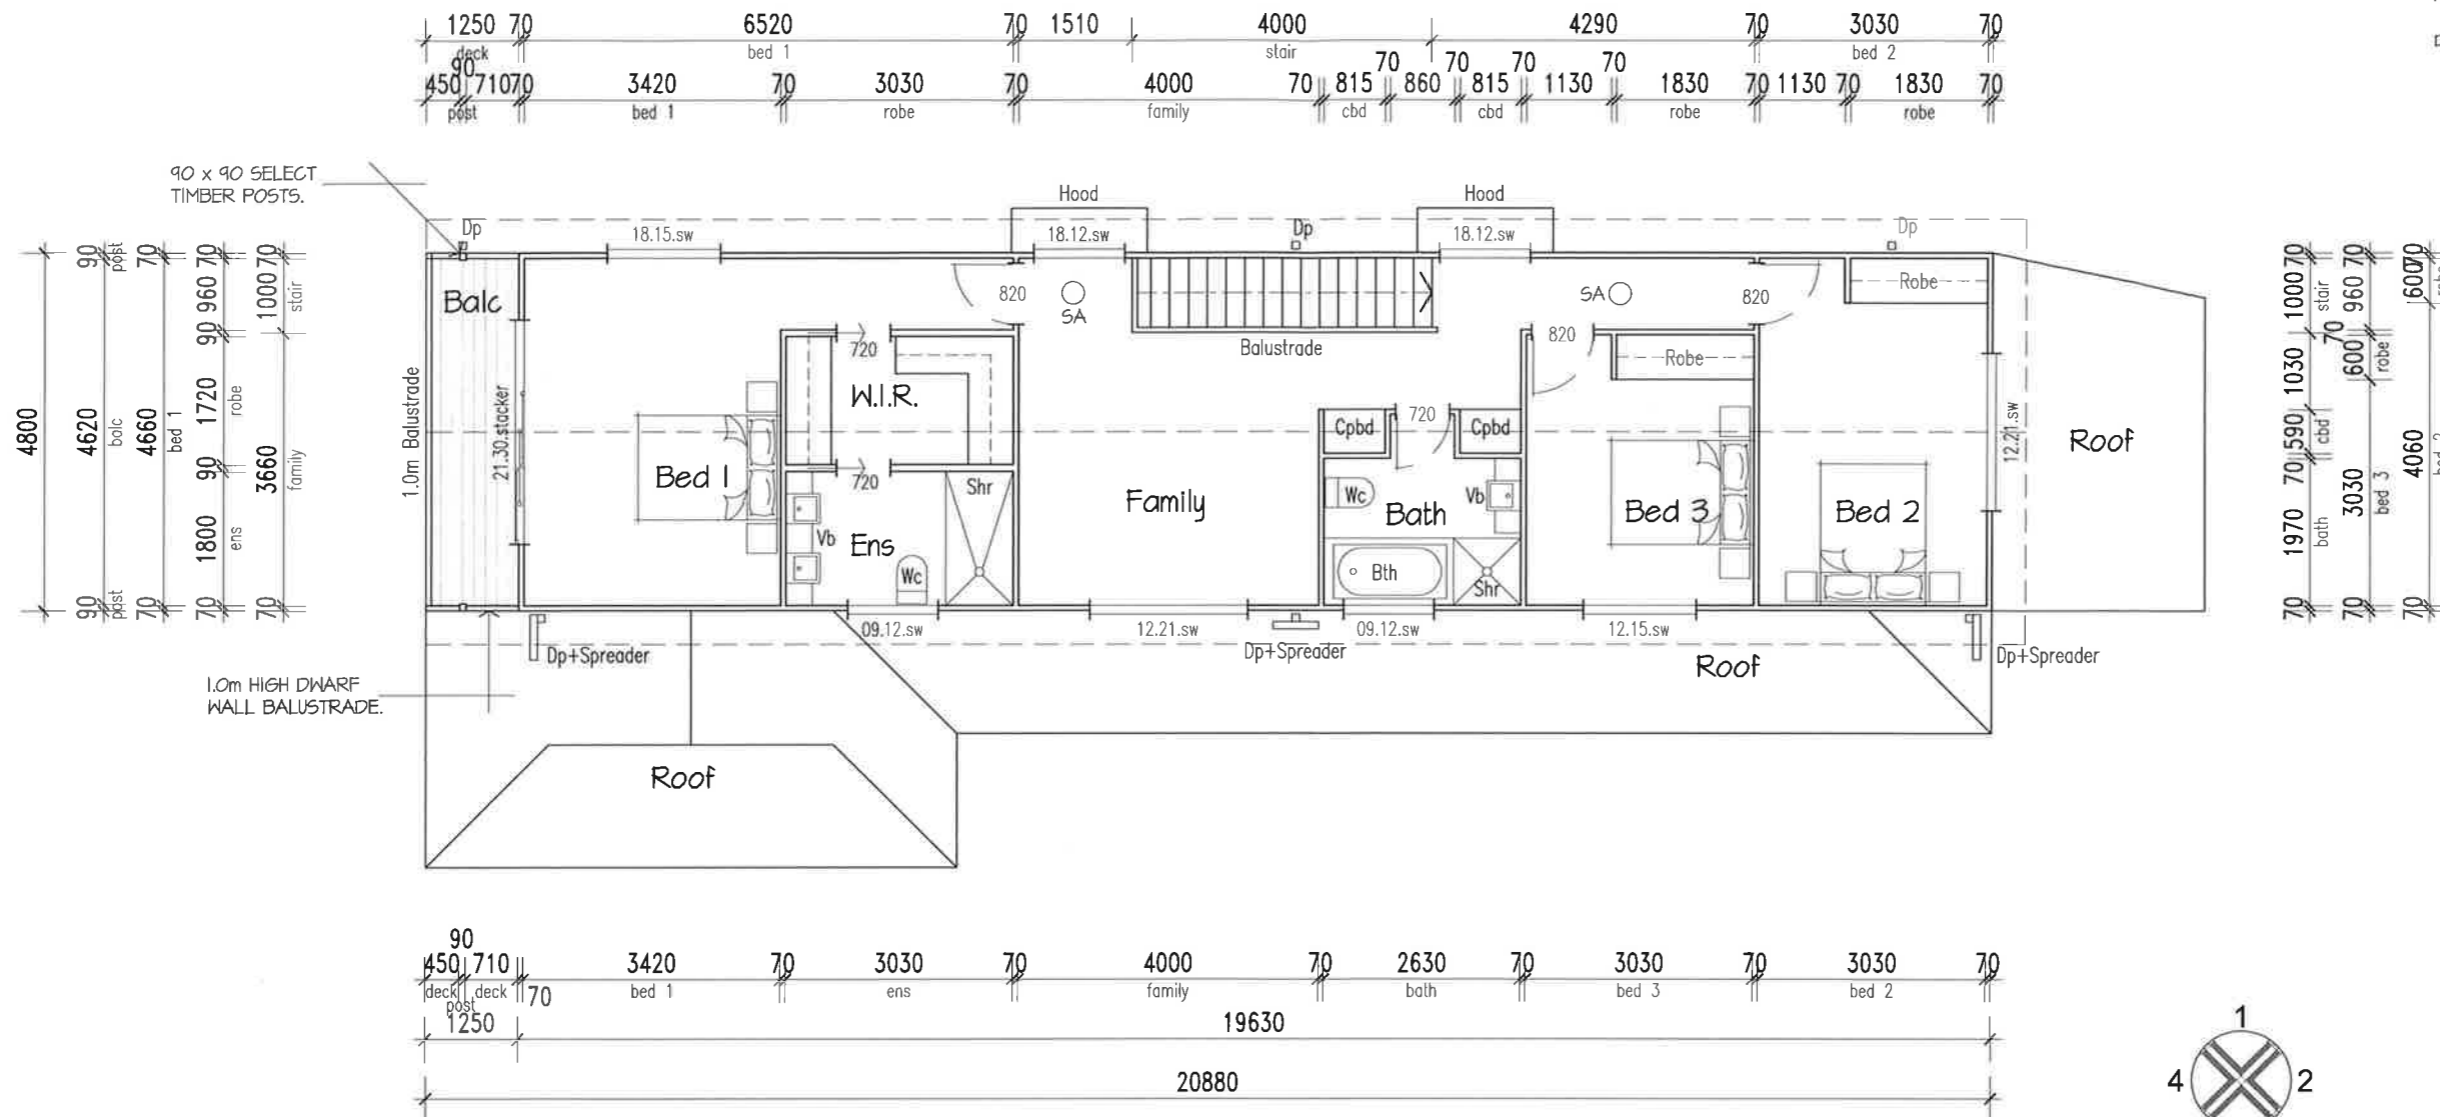


UPPER FLOOR PLAN - RESIDENCE 2

ALL EXTERNAL WALLS - R1.0 (eg 50mm BATT INSULATION)
 METAL ROOF - R2.3 (eg 100mm REFLECTIVE INSULATION)
 GLAZING - SINGLE GLAZING WITH SHGC OF 0.5

Floor Area

LIVING = 94.2 sq.m
 BALCONIES = 6.0 sq.m
 TOTAL = 100.2 sq.m


NOTE - FOR ALL STRUCTURAL,
 BRACING & TIE DOWN DETAILS,
 REFER TO ENGINEERS DRAWINGS

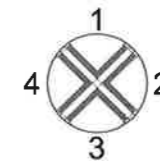

REV	DATE	AMENDMENT
A	14-05-11	BUILDING APPLICATION

DO NOT SCALE DRAWING.
 COPYRIGHT; ALL DRAWINGS
 PERTAINING TO THIS PROJECT OWNED
 BY: My Home Builders QLD Pty Ltd

My Home Builders QLD Pty Ltd
 QBCC Licence No: 15006486
 ABN: 22 608 990 745
 Phone: 07 5531 0595
 Level 4 Suite 3, 64 Marine Parade
 Southport QLD 4215

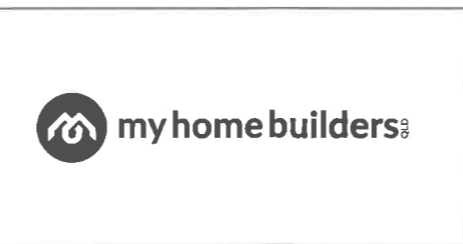

PROJECT
 PROPOSED TWO RESIDENCES
 LOT 33 CHARLOTTE STREET.
 BANGALOW, NSW.
 RESIDENCE 2



TITLE
 UPPER FLOOR PLAN
 RESIDENCE I

CLIENT
 K. M. & D. J. MADELL

MyHome 248	
project no.	170302
scale @ A3	1 : 100
drawn	JMD
drawing	REVISION
03	A

PLEASE READ CAREFULLY
 THIS PLAN CERTIFIED CORRECT IS THE ONE REFERRED TO IN THE PRELIMINARY ASSESSMENT AND I UNDERSTAND CHANGES HEREAFTER MAY NOT BE POSSIBLE, THESE PLANS SUPERSEDE ALL OTHER PREVIOUS PLANS OR SKETCHES.

OWNER(S) _____
 WITNESS _____
 DATE _____

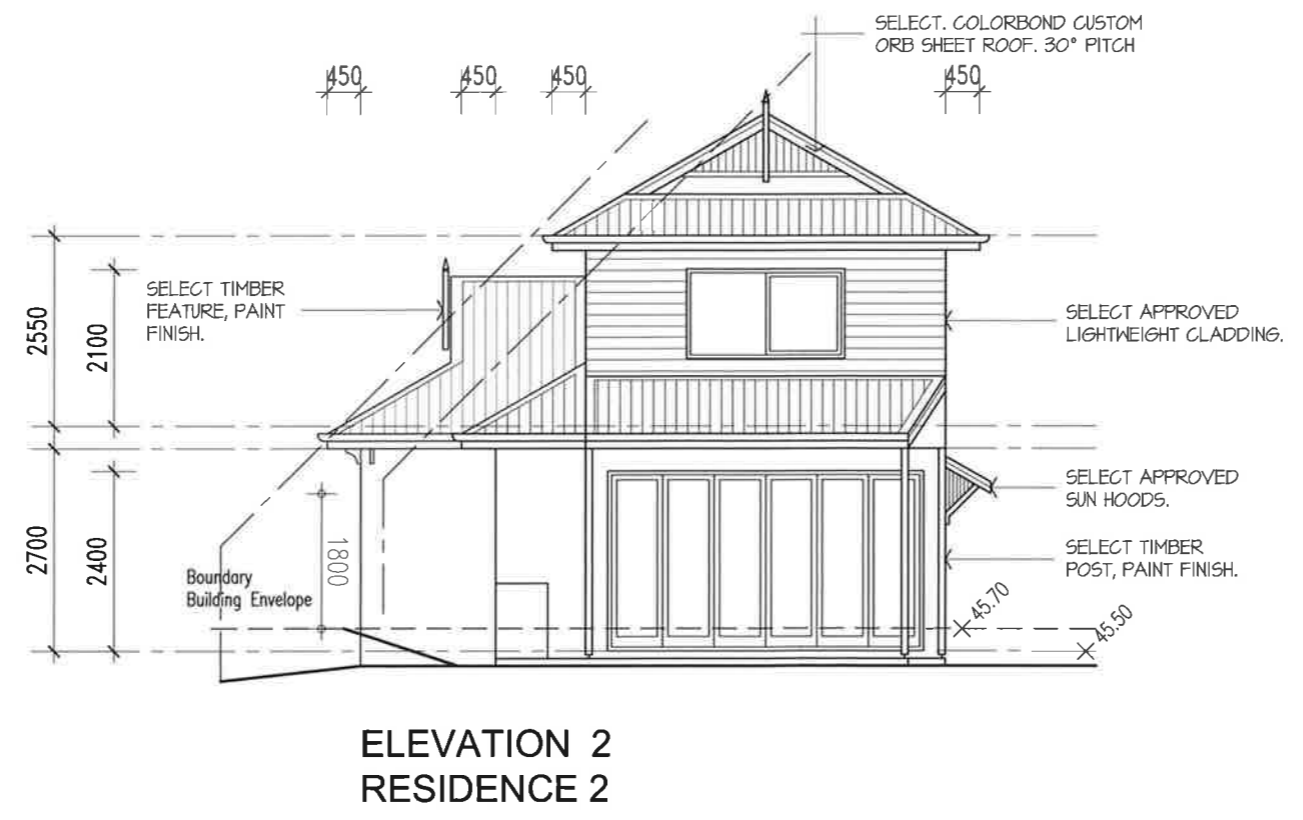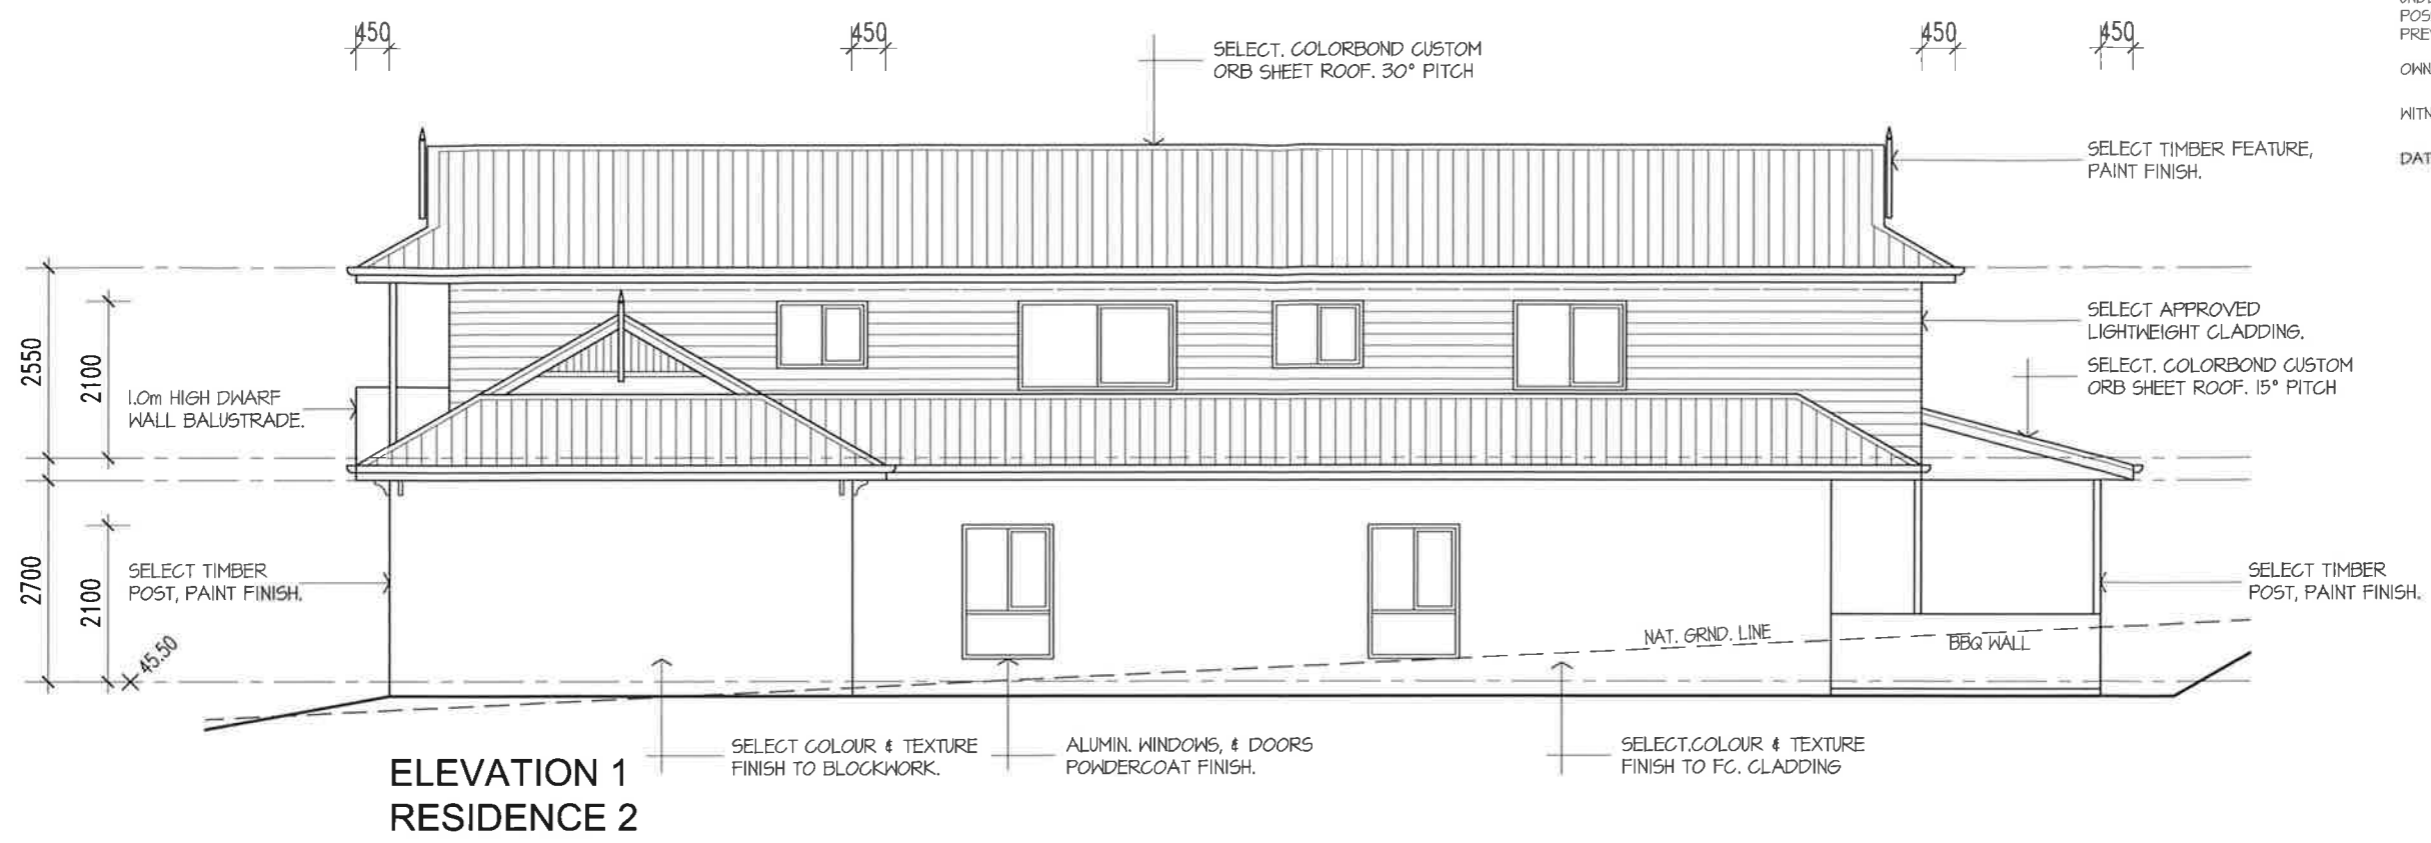


REV	DATE	AMENDMENT
A	14-05-17	BUILDING APPLICATION

DO NOT SCALE DRAWING.
 COPYRIGHT; ALL DRAWINGS PERTAINING TO THIS PROJECT OWNED BY: My Home Builders QLD Pty Ltd

All building construction to comply with Local Authority By-laws and relevant provisions of the BCA
 All dimensions and levels to be verified on site by the builder and contractors prior to construction.

My Home Builders QLD Pty Ltd
 QBCC Licence No: 15006486
 ABN: 22 608 990 745
 Phone: 07 5531 0595
 Level 4 Suite 3, 64 Marine Parade
 Southport QLD 4215

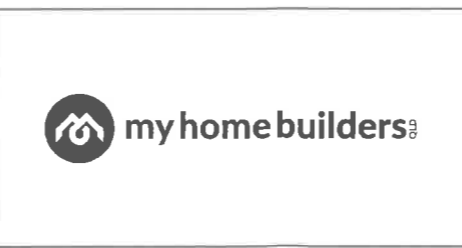

PROJECT
 PROPOSED TWO RESIDENCES
 LOT 33 CHARLOTTE STREET.
 BANGALOW. NSW.
 RESIDENCE 2



TITLE
 ELEVATIONS 1 & 2

CLIENT
 K. M. & D. J. MADELL

MyHome 248	
project no.	170302
scale @ A3	1 : 100
drawn	JMD
drawing	REVISION
04	A

PLEASE READ CAREFULLY
 THIS PLAN CERTIFIED CORRECT IS THE ONE REFERRED
 TO IN THE PRELIMINARY ASSESSMENT AND I
 UNDERSTAND CHANGES HEREAFTER MAY NOT BE
 POSSIBLE. THESE PLANS SUPERSEDE ALL OTHER
 PREVIOUS PLANS OR SKETCHES.

OWNER(S) _____
 WITNESS _____
 DATE _____

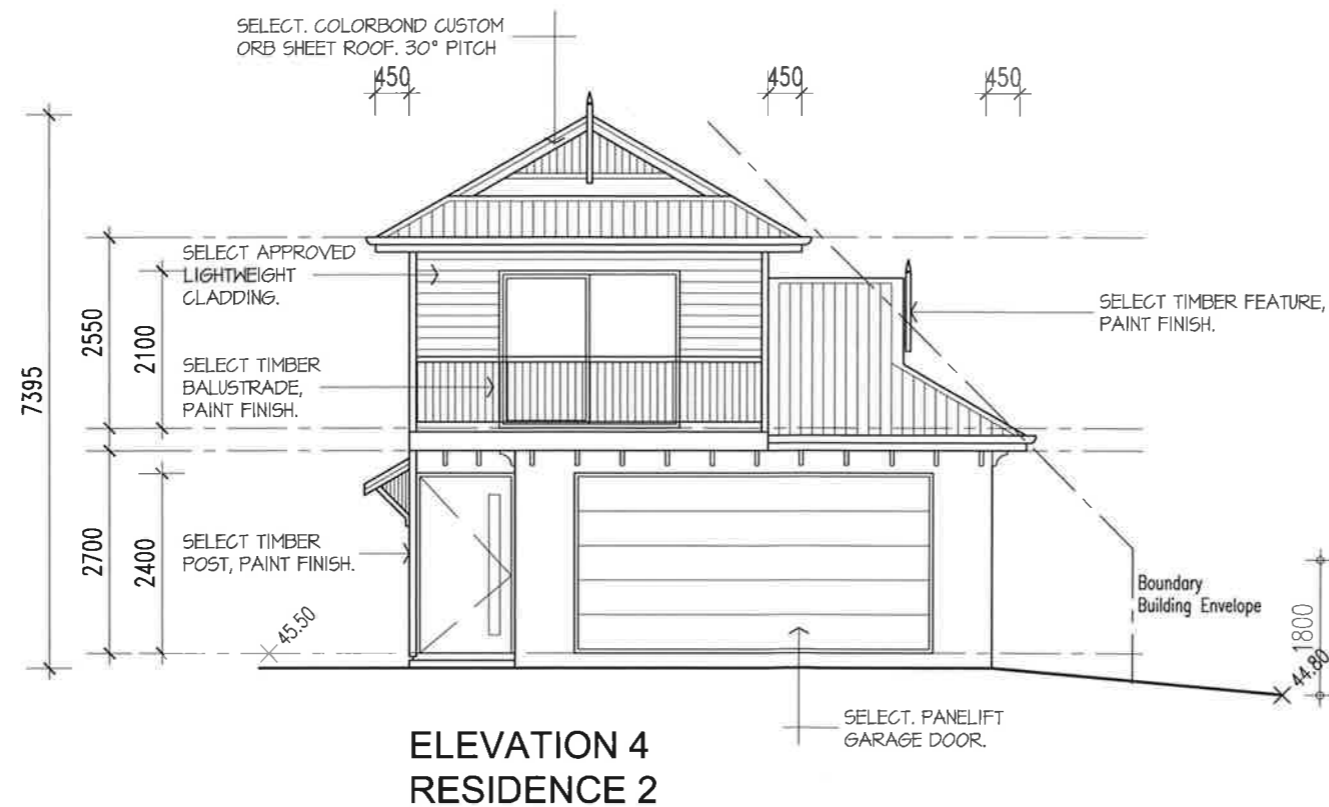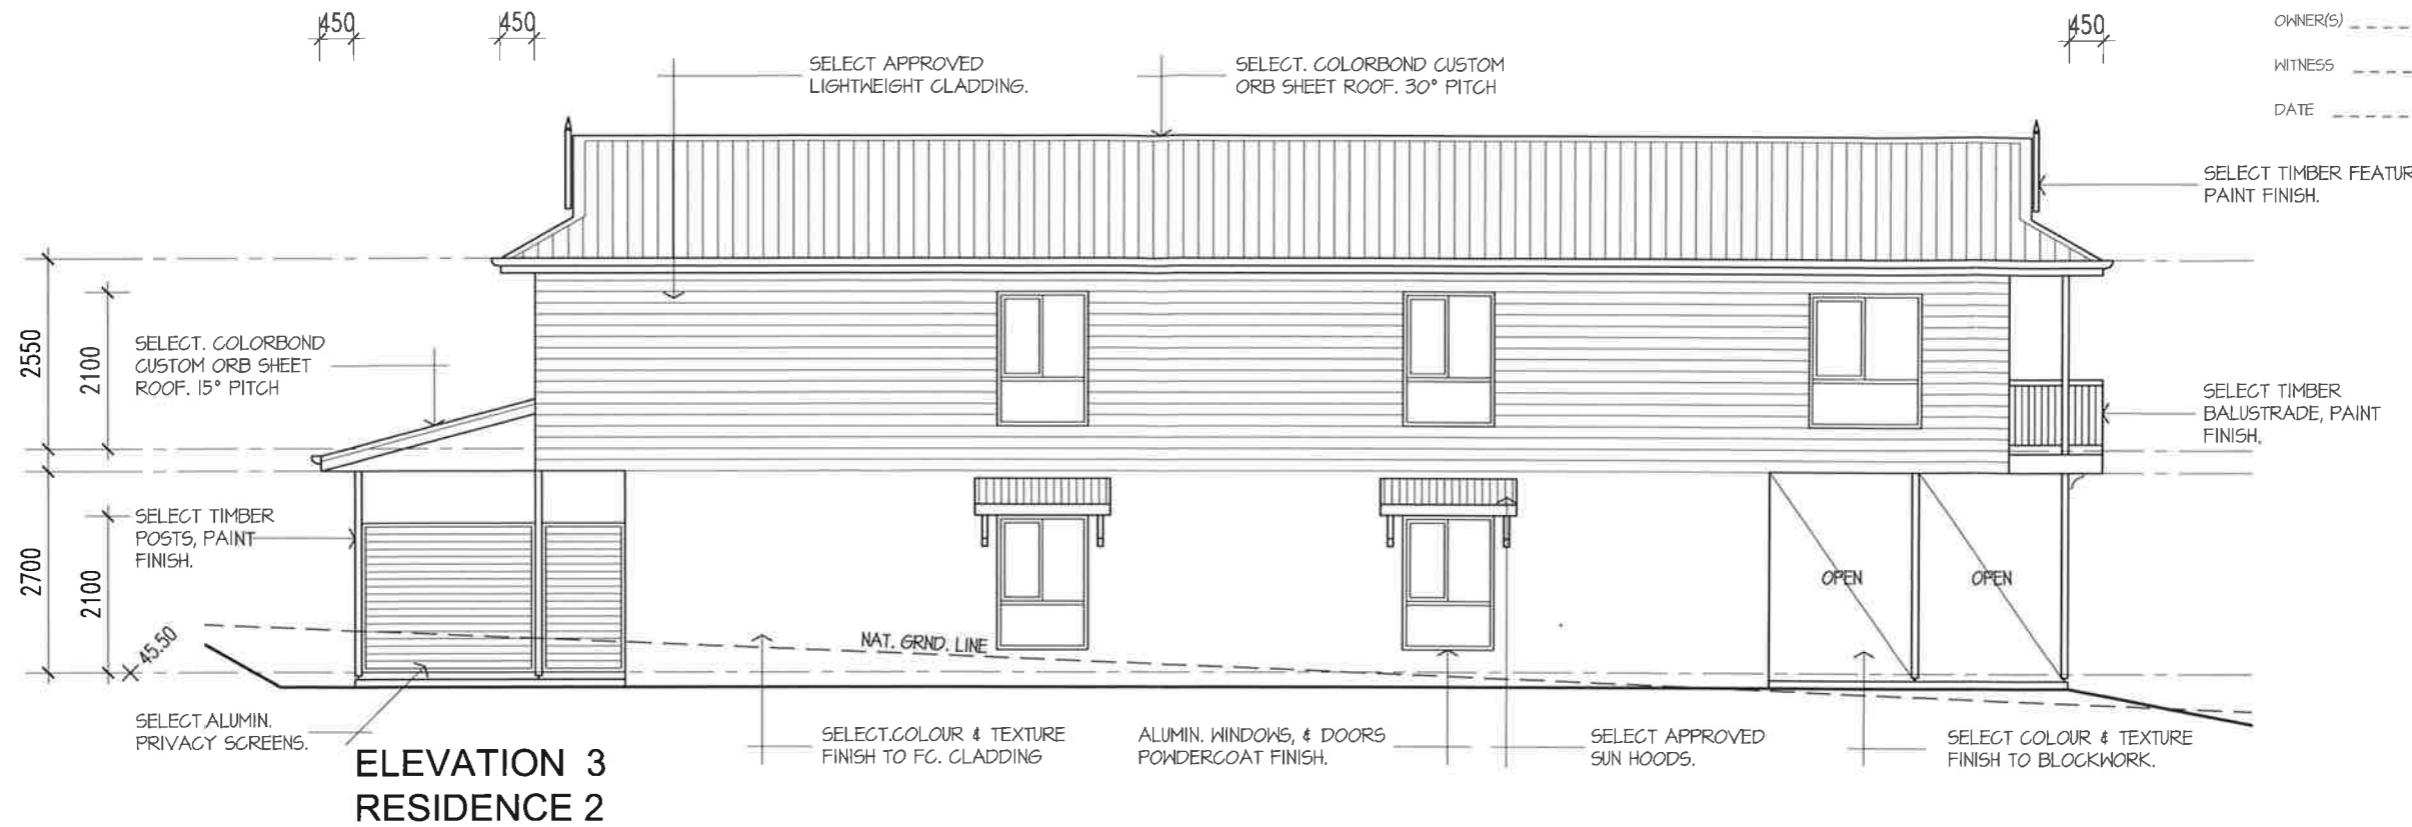

REV	DATE	AMENDMENT
A	14-05-17	BUILDING APPLICATION

DO NOT SCALE DRAWING.
 COPYRIGHT; ALL DRAWINGS
 PERTAINING TO THIS PROJECT OWNED
 BY: My Home Builders QLD Pty Ltd

All building construction to comply with Local Authority
 By-laws and relevant provisions of the BCA
 All dimensions and levels to be verified on site by the
 builder and contractors prior to construction.

My Home Builders QLD Pty Ltd

QBCC Licence No: 15006486
 ABN: 22 608 990 745
 Phone: 07 5531 0595
 Level 4 Suite 3, 64 Marine Parade
 Southport QLD 4215



PROJECT

PROPOSED TWO RESIDENCES
 LOT 33 CHARLOTTE STREET.
 BANGALOW. NSW.
 RESIDENCE 2

TITLE

ELEVATIONS 3 & 4

CLIENT


K. M. & D. J. MADELL

MyHome 248

project no. 170302
 scale @ A3 1 : 100
 drawn JMD
 drawing REVISION
05 A


PLEASE READ CAREFULLY
 THIS PLAN CERTIFIED CORRECT IS THE ONE REFERRED TO IN THE PRELIMINARY ASSESSMENT AND I UNDERSTAND CHANGES HEREAFTER MAY NOT BE POSSIBLE, THESE PLANS SUPERSEDE ALL OTHER PREVIOUS PLANS OR SKETCHES.

OWNER(S) _____
 WITNESS _____
 DATE _____

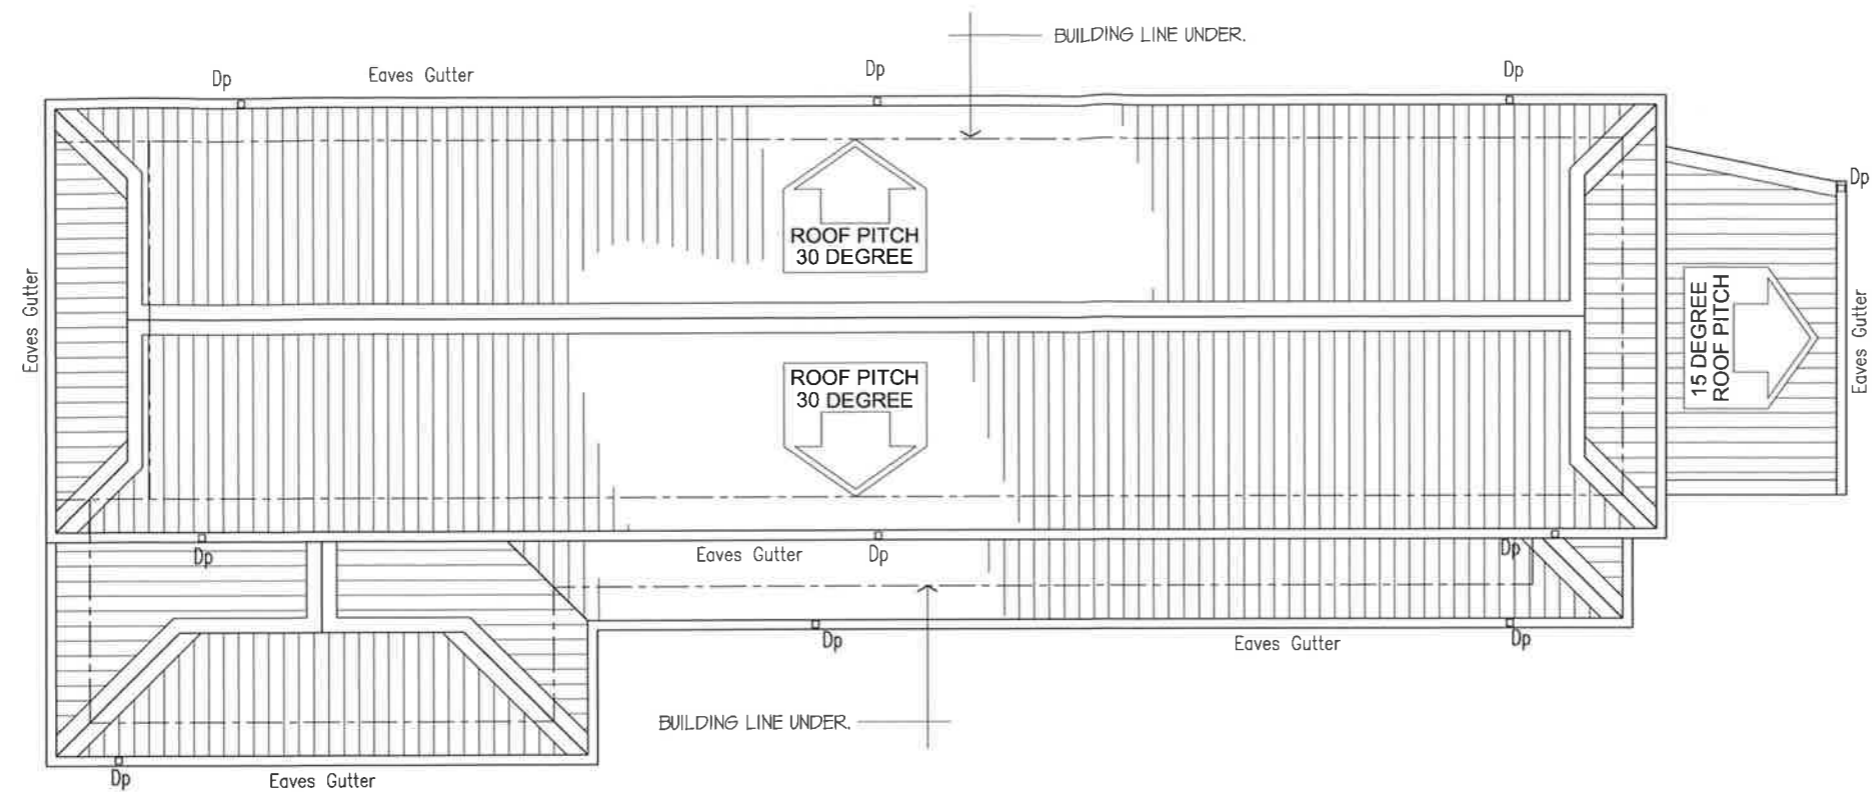

**ROOF PLAN
 RESIDENCE 2**

NOTE - COLORBOND CUSTOM ORB ROOF SHEETING.
 450 EAVES PROJECTION FROM BUILDING LINE U/NTD.

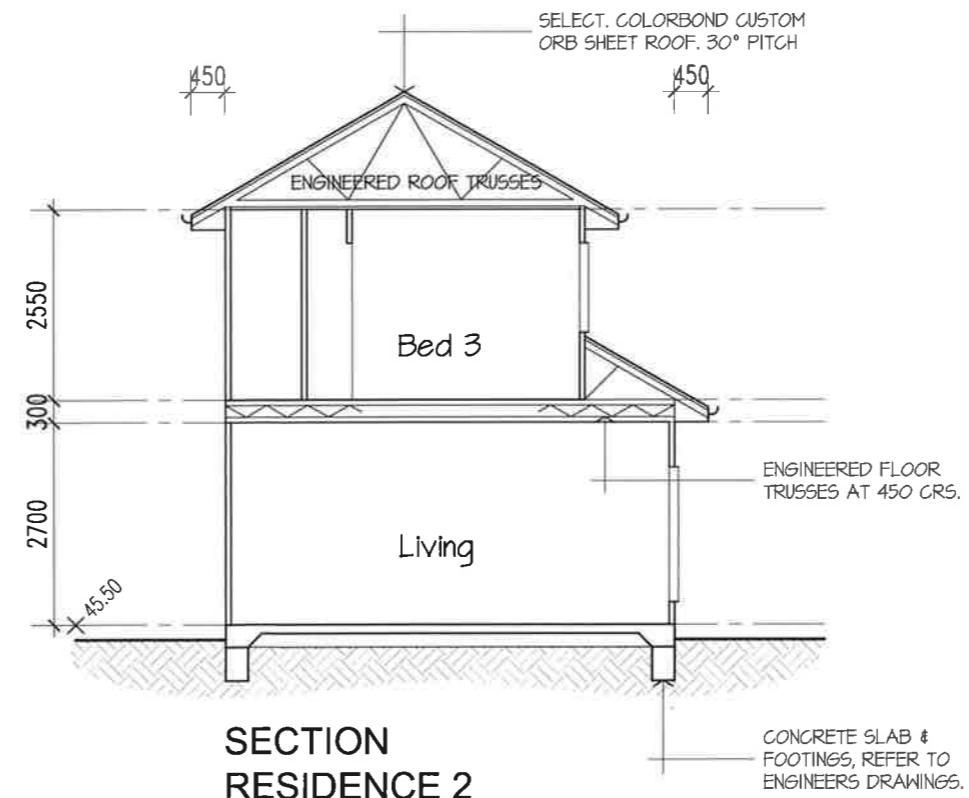


**SECTION
 RESIDENCE 2**

NOTE - FOR ALL STRUCTURAL,
 BRACING & TIE DOWN DETAILS, REFER
 TO ENGINEERS DRAWINGS

REV	DATE	AMENDMENT
A	14-05-17	BUILDING APPLICATION

DO NOT SCALE DRAWING.
 COPYRIGHT; ALL DRAWINGS
 PERTAINING TO THIS PROJECT OWNED
 BY: My Home Builders QLD Pty Ltd

My Home Builders QLD Pty Ltd
 QBCC Licence No: 15006486
 ABN: 22 608 990 745
 Phone: 07 5531 0595
 Level 4 Suite 3, 64 Marine Parade
 Southport QLD 4215

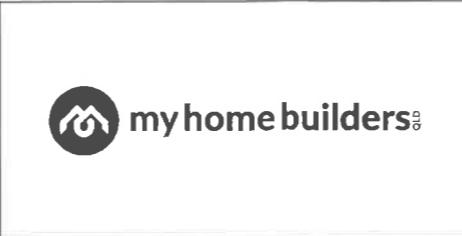

PROJECT
 PROPOSED TWO RESIDENCES
 LOT 33 CHARLOTTE STREET.
 BANGALOW, NSW.
 RESIDENCE 2

TITLE
 ROOF PLAN & SECTION

CLIENT
 K. M. & D. J. MADELL

MyHome 248	
project no.	170302
scale @ A3	1 : 100
drawn	JMD
drawing	REVISION
07	A