


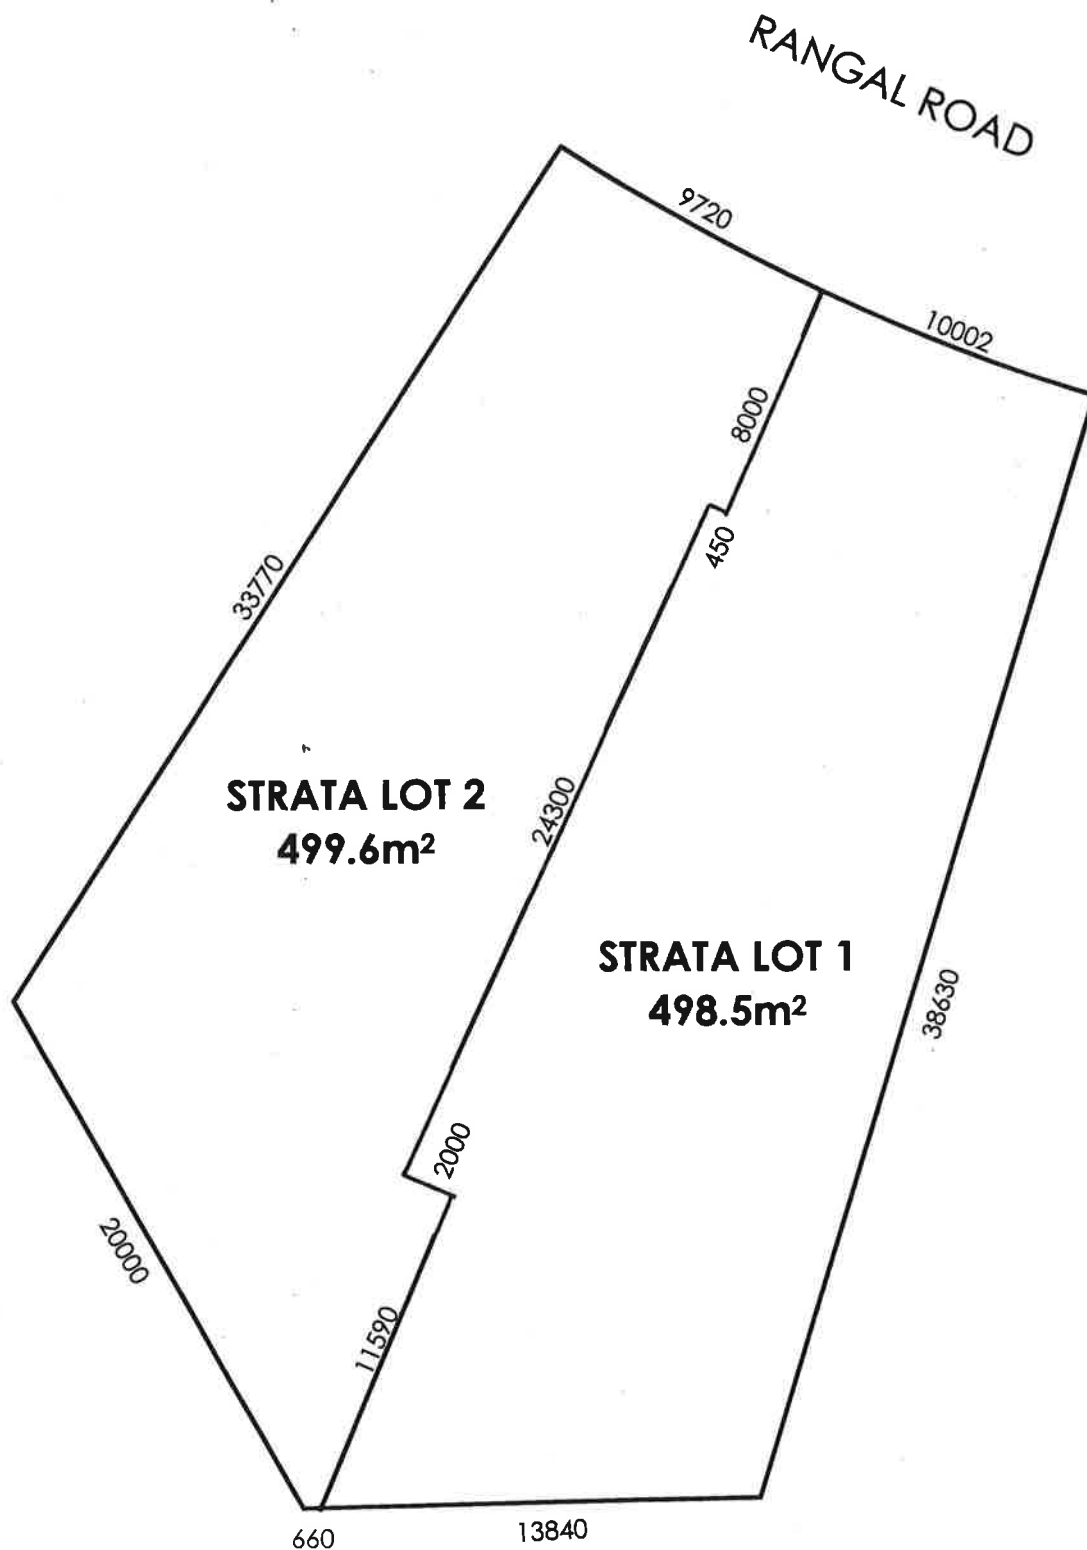

1:250 @ A4

NOTE: AREAS SUBJECT
TO FINAL SURVEY

PROPOSED STRATA SUBDIVISION


PLAN No. S-01 - 21 December 2017
10 Rangal Road, Ocean Shores - Lot 3004 DP 249562

JOE DAVIDSON
TOWN PLANNING

Plan Showing Proposed Strata Boundary
Lot 3004 D.P.249562
#10 Rangal Road, Ocean Shores
Shire of Byron
Parish Of Billinudgel, County Of Rous



D.P. 249562

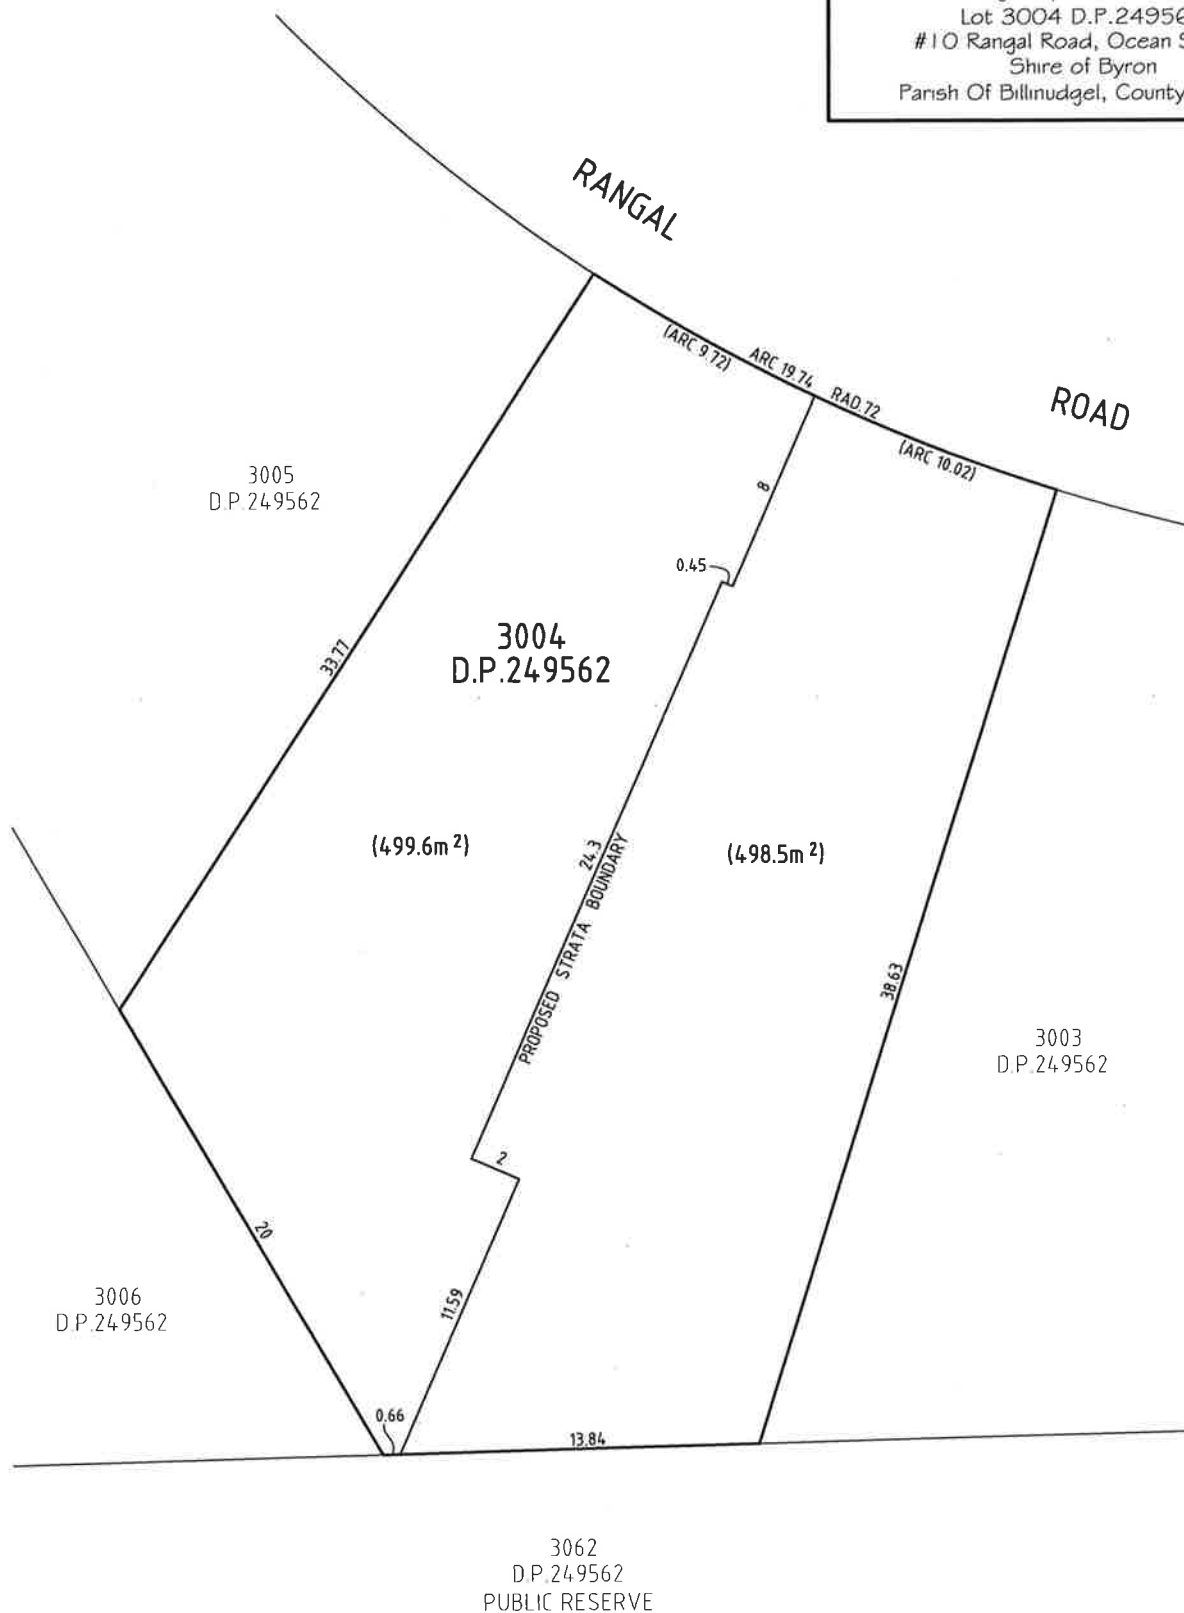

NOTES:

1. AREAS ARE APPROXIMATE ONLY AND ARE SUBJECT TO FINAL CADASTRAL SURVEY, COUNCIL & RELEVANT AUTHORITY APPROVALS.

CLIENT:-

SHARNI MCKAY
JSMK1946@GMAIL.COM

Scale - 1:200 at (A3 size)

Datum - N/A

Date:- 18th December 2017

Reference:- 3603a/1

File:- Portable HD

Drawn: Cameron Barnett

Checked: Scott Thompson

Scott Thompson
Surveying Pty. Ltd.
Trading As:

Canty's Surveyors

ABN 49 093 101 305

PLEASE NOTE:
In the event that this document and/or any attachment or associated document and/or part thereof is utilized in any manner whatsoever, other than under the sole control of Canty's Surveyors and for the specific purposes for which it was prepared then Canty's Surveyors will not be liable for such use or any damages of whatever type or extent which may result.
Unless specifically otherwise stated the dimensions and areas shown are preliminary and subject to final cadastral survey.
Use of this drawing without the title block contravenes copyright law and will be prosecuted in accordance with the Copyright laws.

Business
24 Short Street, Mullumbidgee, NSW 2582
Postal: PO Box 557 Mullumbidgee, NSW 2582
Phone: 025 6644302
Facsimile: 025 6644304
email: cantysurveyors@bigpond.com

SHEET No 1

of SHEETS 1

F/BOOKS No Notes

Level Origin

N/A

Coordinate Basis

Assumed