

LEGEND

LANDSCAPE WORKS

- 1 2.5M Arakwal east-west art walk
- 2 Arakwal informative signage
- 3 Limestone gravel surface
- 4 Yarning circle
- 5 Skatepark entry point
- 6 DDA wheelchair access
- 7 Central events lawn, meeting place
- 8 Spectator terraces
- 9 Shelter
- 10 Entry stairs
- 11 BBQ + picnic area
- 12 Bouldering rock
- 13 Outdoor ping pong
- 14 Amphitheatre limestone seating
- 15 Drinking fountain
- 16 Rubbish bin
- 17 Native educational shrub planting
- 18 Balustrade
- 19 Skatepark seating
- 20 Way finding signage

CLIENT



1:400 @ A3

CONVIC

Unit 13, 46-50 Regent Street
Richmond VIC 3121
T (03) 9486 9899
convic.com

PROJECT
BYRON BAY YOUTH SPACE

TITLE
DEVELOPED DESIGN PLAN


DATE
26.03.21

REVISION
A




BYRON BAY

SKATEPARK

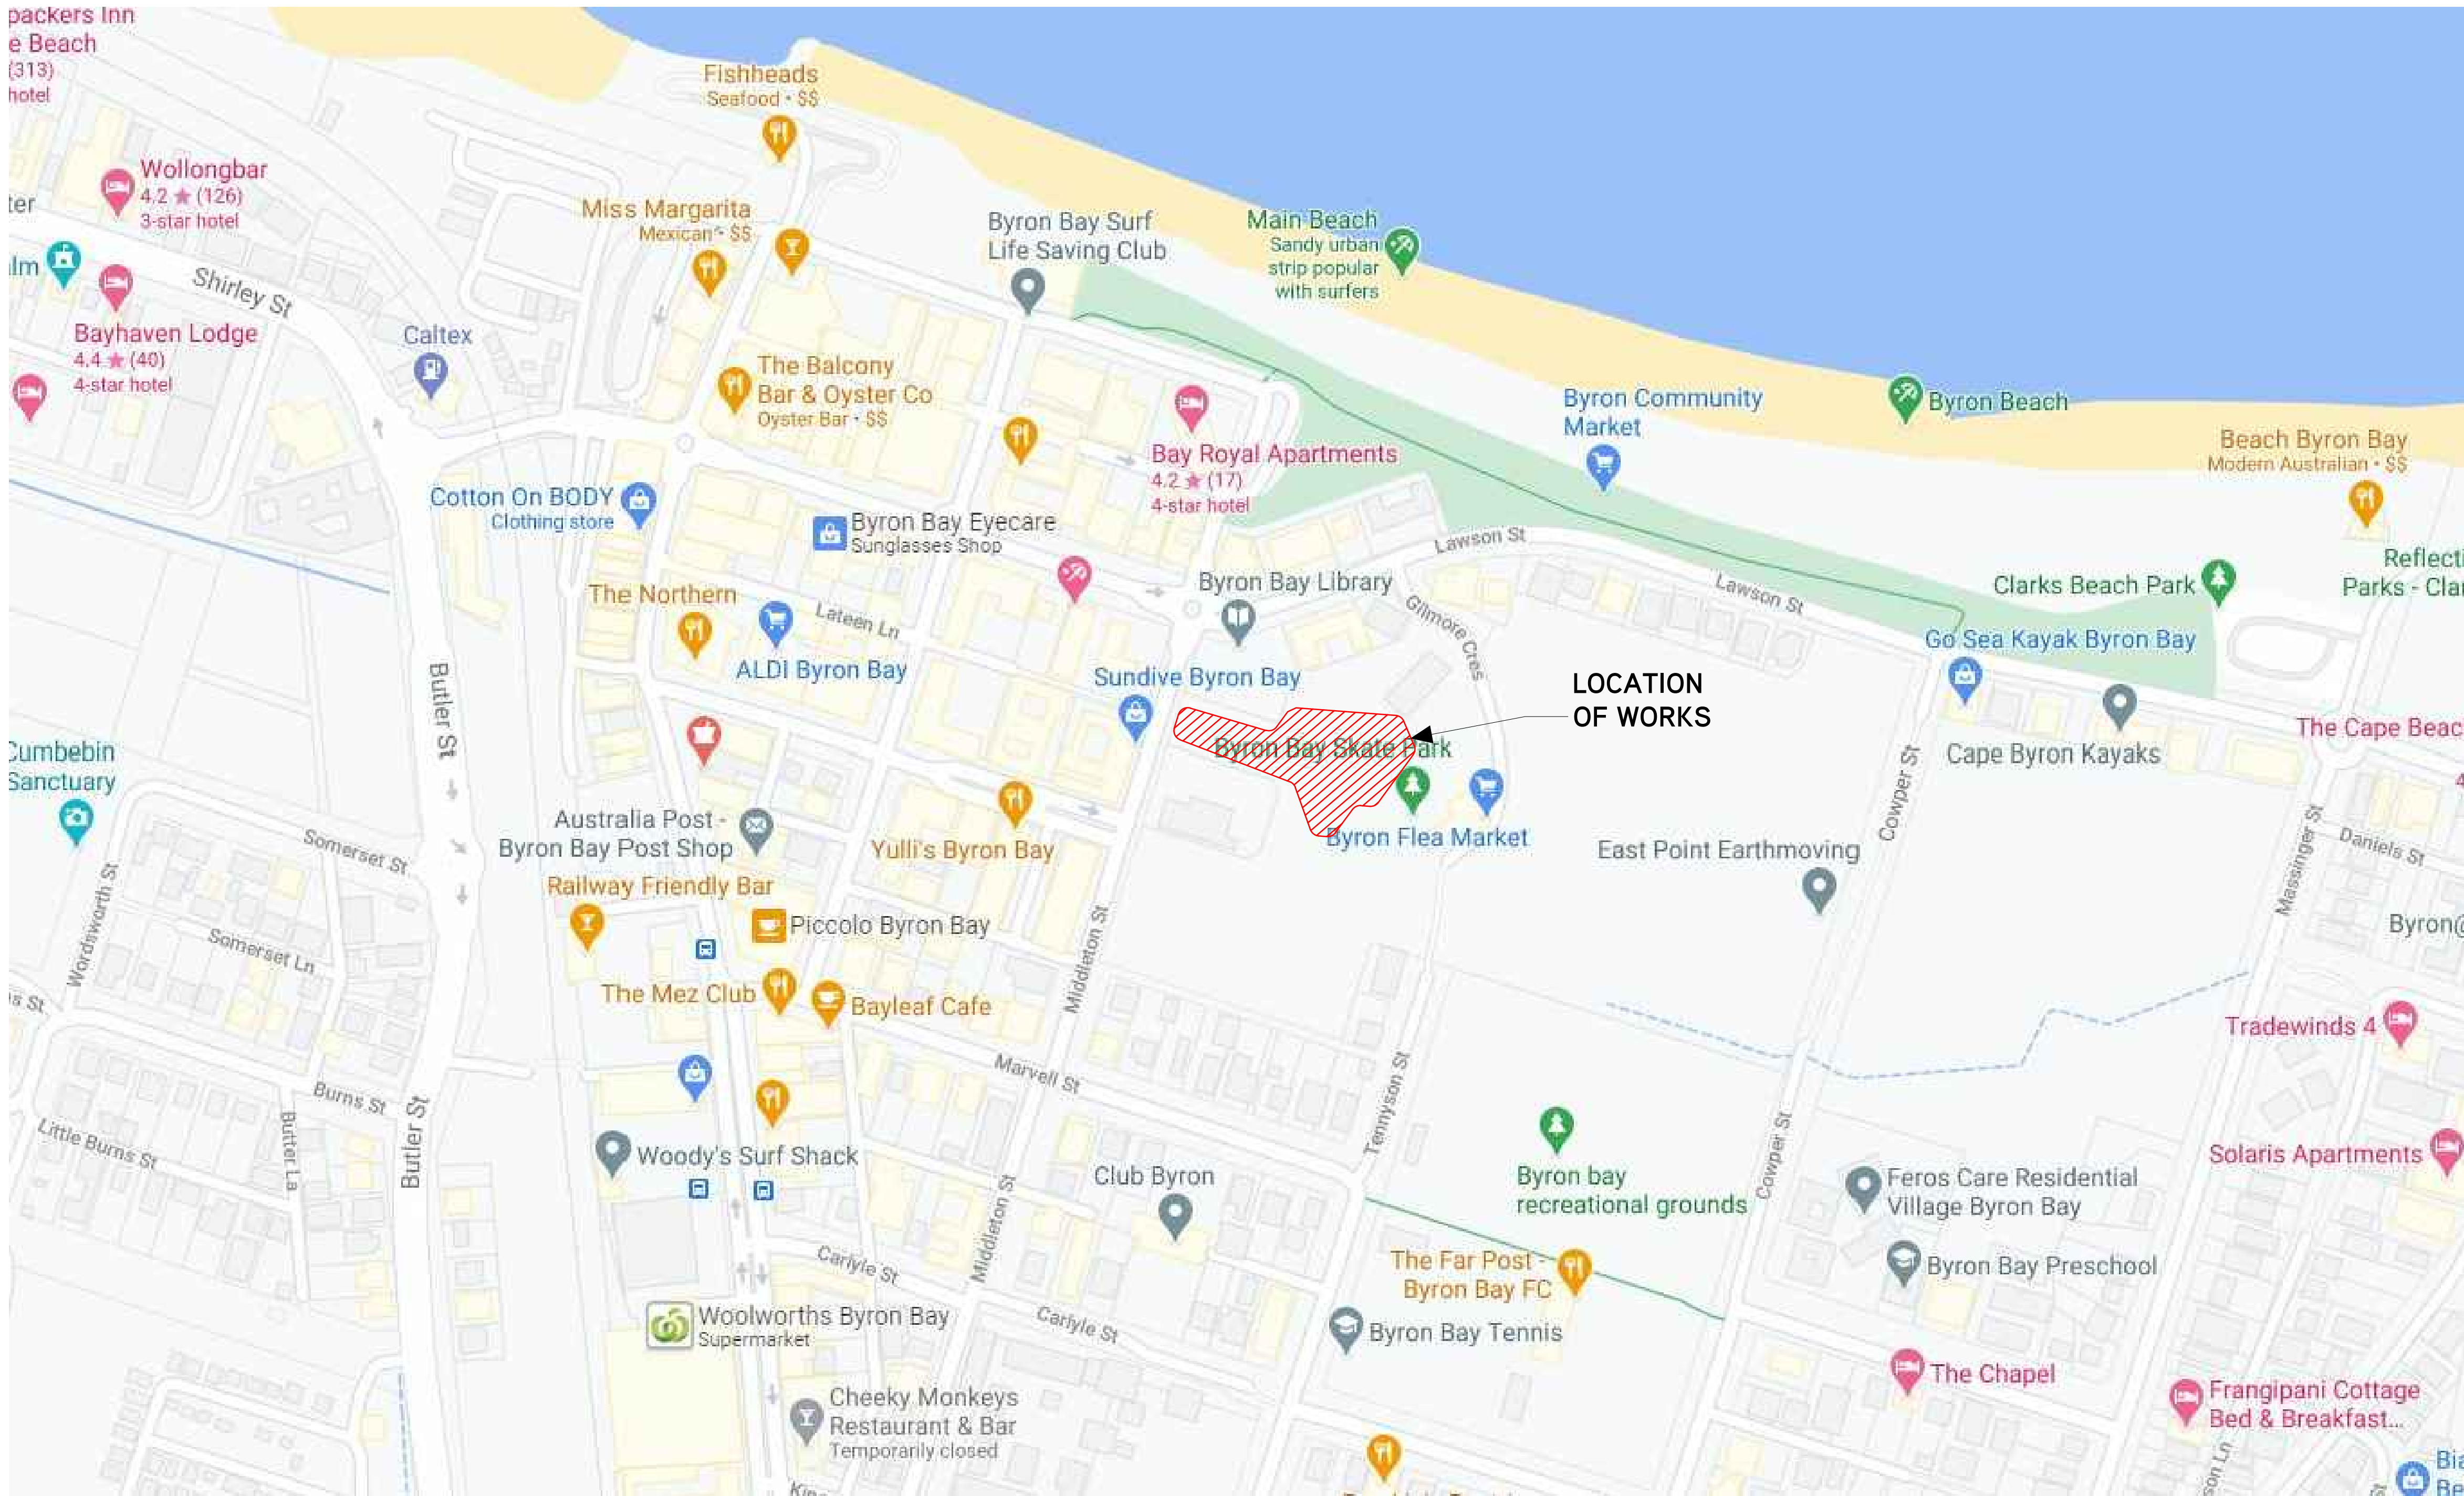


THESE PLANS ONLY PROVIDED WITH THIS REPORT. ADDITIONAL INFORMATION AVAILABLE ON REQUEST.

NO.	DRAWING TITLE
20079_CD000	Title Page and Drawing Index
20079_CD001	General Notes
20079_CD002	Material and Finishes Schedule
20079_CD010	Existing Conditions Plan
20079_CD011	Demolition Plan
20079_CD012	Site Plan
20079_CD013	Drainage Plan
20079_CD014	Electrical Plan
20079_CD015	General Arrangement Plan
20079_CD100	Grading Plan 01
20079_CD101	Grading Plan 02
20079_CD102	Grading Plan 03
20079_CD103	Grading Plan 04
20079_CD104	XY Coordinate Plan 01
20079_CD105	XY Coordinate Plan 02
20079_CD106	XY Coordinate Plan 03
20079_CD107	XY Coordinate Plan 04
20079_CD108	Dimension Plan 01
20079_CD109	Dimension Plan 02
20079_CD110	Dimension Plan 03
20079_CD111	Dimension Plan 04
20079_CD112	Surface Finishes Plan 01
20079_CD113	Surface Finishes Plan 02
20079_CD114	Surface Finishes Plan 03
20079_CD115	Surface Finishes Plan 04
20079_CD116	Concrete Joint Plan 01
20079_CD117	Concrete Joint Plan 02
20079_CD118	Concrete Joint Plan 03
20079_CD119	Concrete Joint Plan 04
20079_CD120	Steelwork and Coping Plan 01
20079_CD121	Steelwork and Coping Plan 02
20079_CD122	Steelwork and Coping Plan 03
20079_CD123	Steelwork and Coping Plan 04
20079_CD124	Section Key and Steel Plan 01
20079_CD125	Section Key and Steel Plan 02
20079_CD126	Section Key and Steel Plan 03
20079_CD127	Section Key and Steel Plan 04
20079_CD128	Planting Plan 01
20079_CD129	Planting Plan 02
20079_CD130	Planting Plan 03
20079_CD131	Planting Plan 04
20079_CD200	Sections 01
20079_CD201	Sections 02
20079_CD202	Sections 03
20079_CD203	Sections 04
20079_CD300	Details 01 - Skatepark Details
20079_CD301	Details 02 - Skatepark Details
20079_CD302	Details 03 - Skatepark Details
20079_CD310	Details 04 - Landscape Details
20079_CD320	Details 05 - Drainage Details
20079_CD350	Details 06 - Shelter Details
20079_CD400	Granite Details 01
20079_CD401	Granite Details 02
20079_CD410	Skate Steel Details

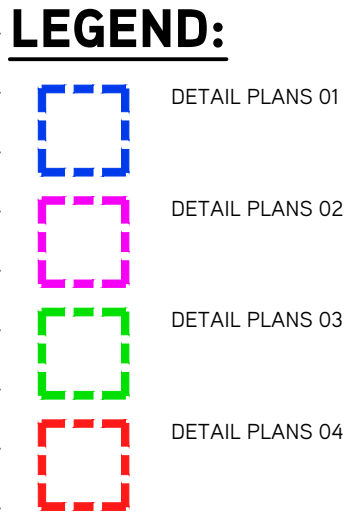



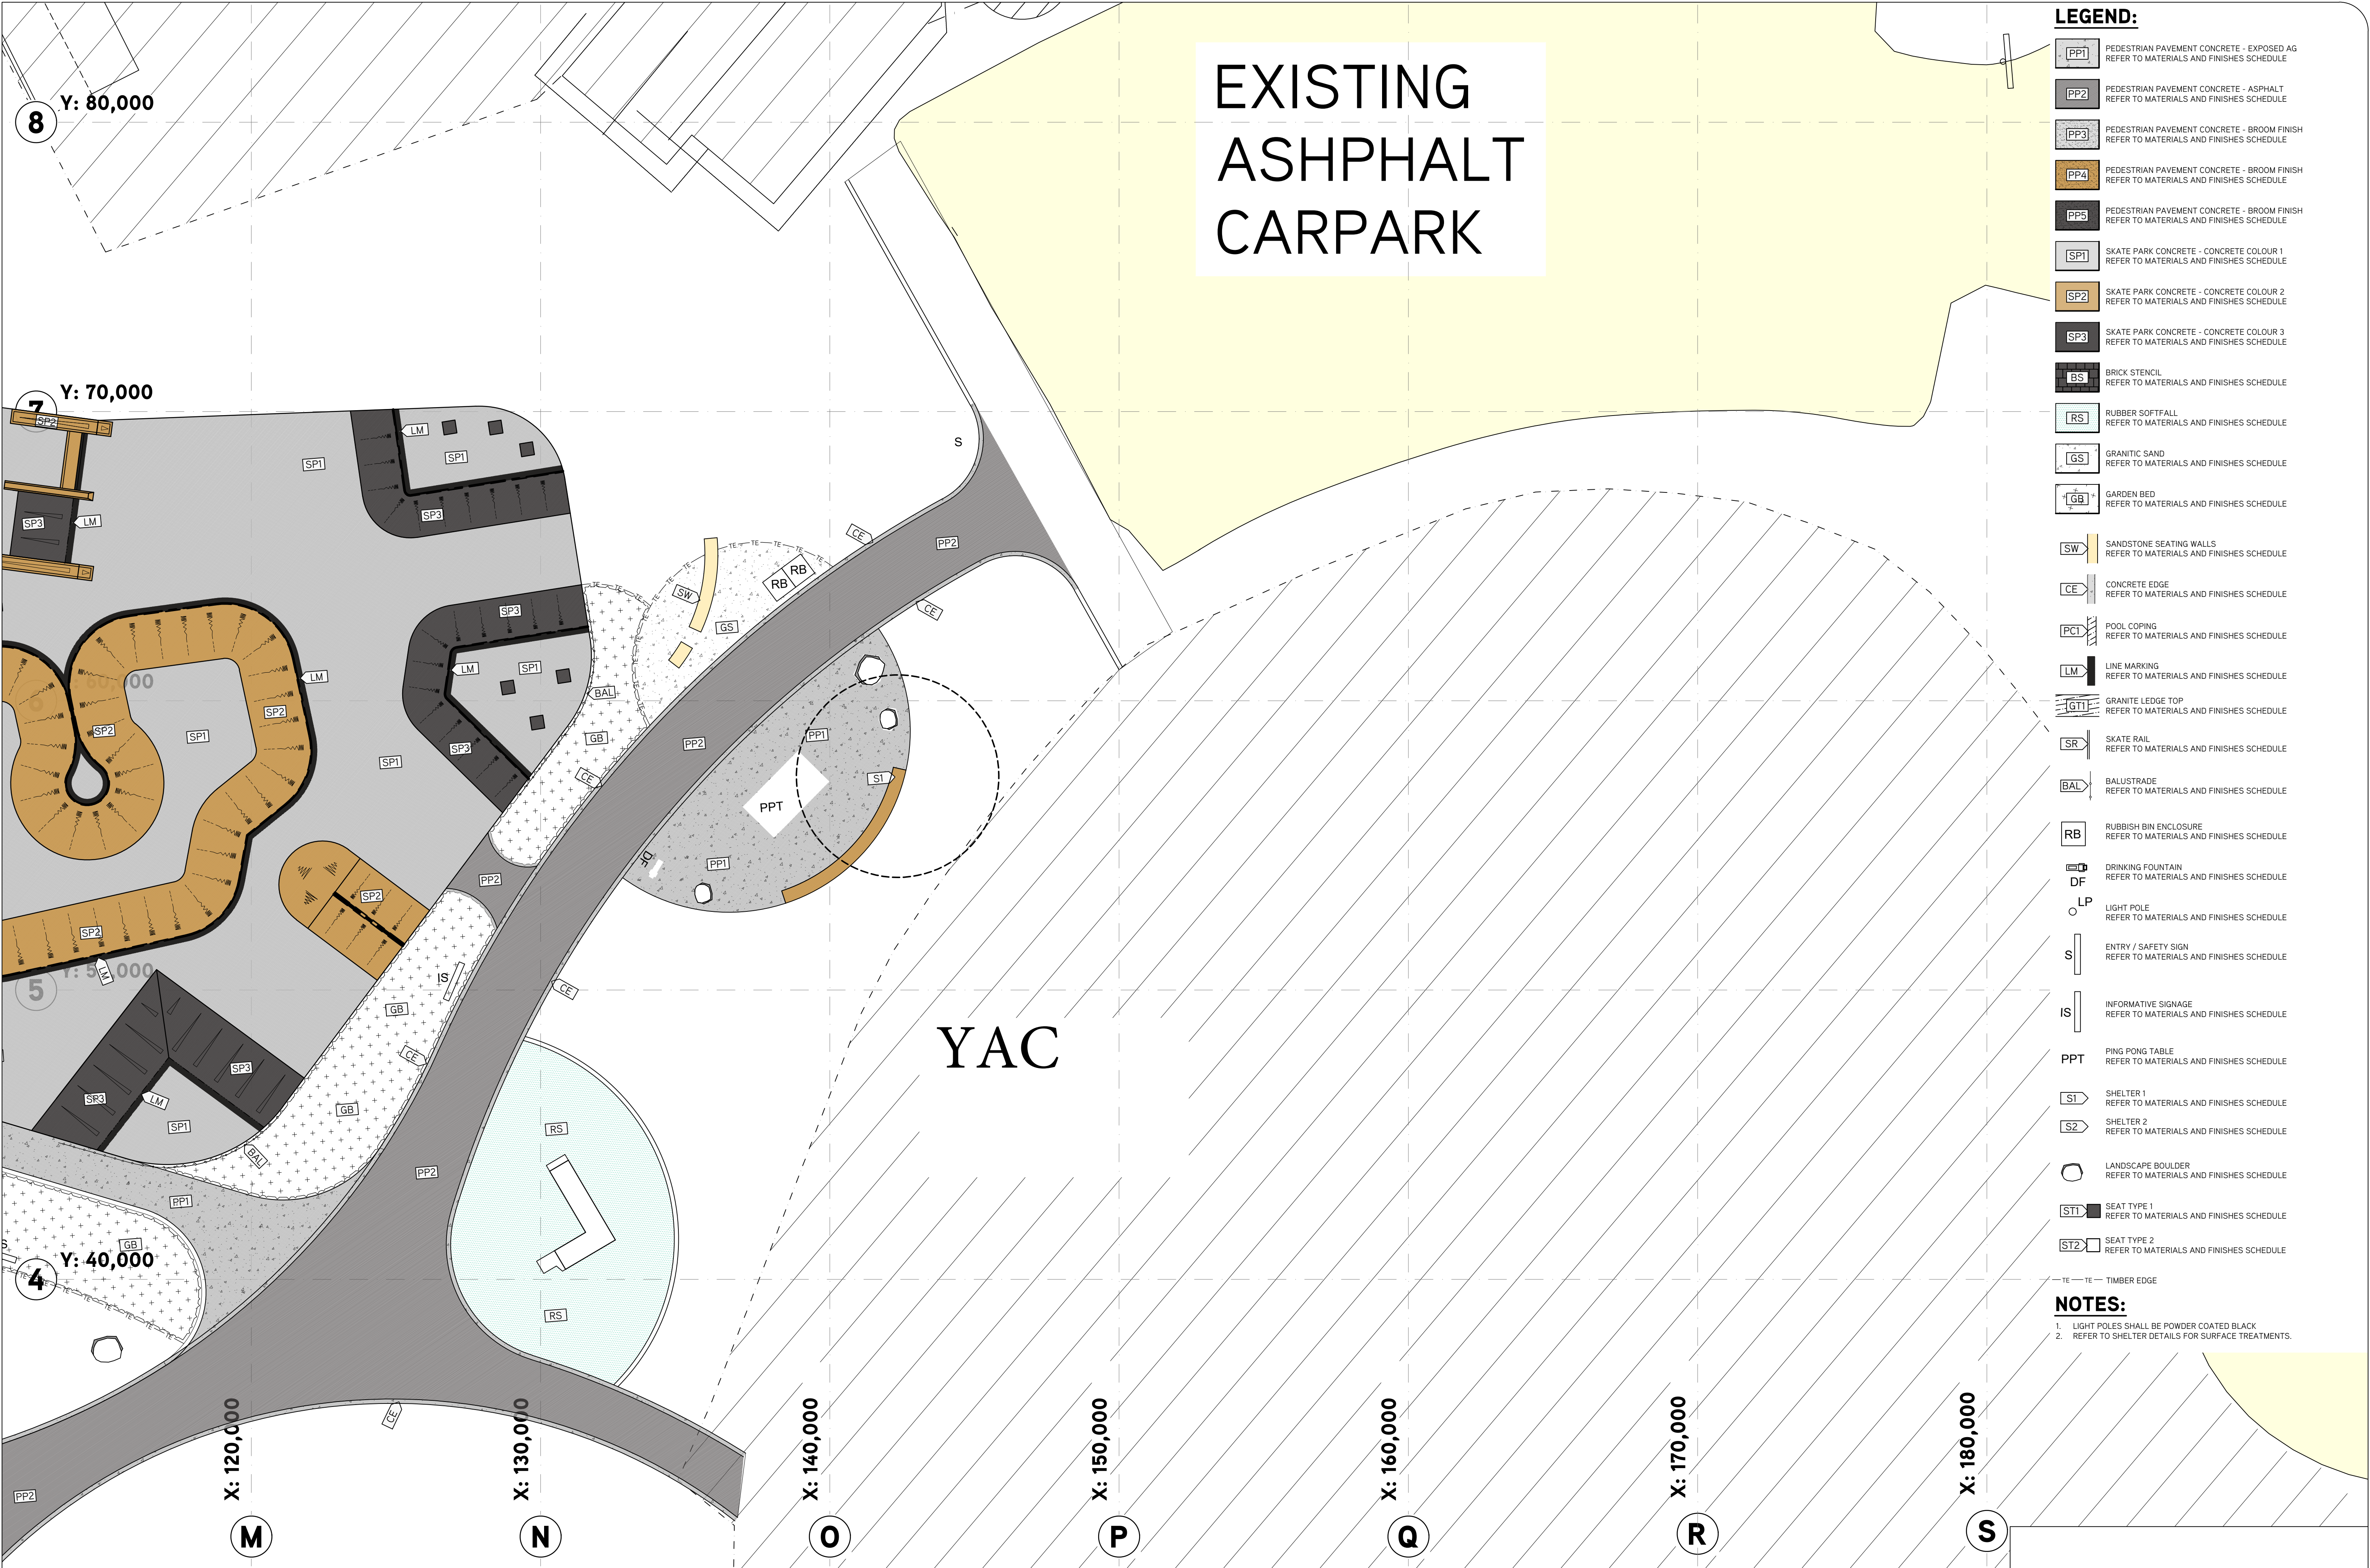

- LEGEND:**
- PP1 PEDESTRIAN PAVEMENT CONCRETE - EXPOSED AG
REFER TO MATERIALS AND FINISHES SCHEDULE
 - PP2 PEDESTRIAN PAVEMENT CONCRETE - ASPHALT
REFER TO MATERIALS AND FINISHES SCHEDULE
 - PP3 PEDESTRIAN PAVEMENT CONCRETE - BROOM FINISH
REFER TO MATERIALS AND FINISHES SCHEDULE
 - PP4 PEDESTRIAN PAVEMENT CONCRETE - BROOM FINISH
REFER TO MATERIALS AND FINISHES SCHEDULE
 - PP5 PEDESTRIAN PAVEMENT CONCRETE - BROOM FINISH
REFER TO MATERIALS AND FINISHES SCHEDULE
 - SP1 SKATE PARK CONCRETE - CONCRETE COLOUR 1
REFER TO MATERIALS AND FINISHES SCHEDULE
 - SP2 SKATE PARK CONCRETE - CONCRETE COLOUR 2
REFER TO MATERIALS AND FINISHES SCHEDULE
 - SP3 SKATE PARK CONCRETE - CONCRETE COLOUR 3
REFER TO MATERIALS AND FINISHES SCHEDULE
 - BS BRICK STENCIL
REFER TO MATERIALS AND FINISHES SCHEDULE
 - RS RUBBER SOFTFALL
REFER TO MATERIALS AND FINISHES SCHEDULE
 - GS GRANITIC SAND
REFER TO MATERIALS AND FINISHES SCHEDULE
 - GB GARDEN BED
REFER TO MATERIALS AND FINISHES SCHEDULE
 - SW SANDSTONE SEATING WALLS
REFER TO MATERIALS AND FINISHES SCHEDULE
 - CE CONCRETE EDGE
REFER TO MATERIALS AND FINISHES SCHEDULE
 - PC1 POOL COPING
REFER TO MATERIALS AND FINISHES SCHEDULE
 - LM LINE MARKING
REFER TO MATERIALS AND FINISHES SCHEDULE
 - GT1 GRANITE LEDGE TOP
REFER TO MATERIALS AND FINISHES SCHEDULE
 - SR SKATE RAIL
REFER TO MATERIALS AND FINISHES SCHEDULE
 - BAL BALUSTRADE
REFER TO MATERIALS AND FINISHES SCHEDULE
 - RB RUBBISH BIN ENCLOSURE
REFER TO MATERIALS AND FINISHES SCHEDULE
 - DF DRINKING FOUNTAIN
REFER TO MATERIALS AND FINISHES SCHEDULE
 - LP LIGHT POLE
REFER TO MATERIALS AND FINISHES SCHEDULE
 - S ENTRY / SAFETY SIGN
REFER TO MATERIALS AND FINISHES SCHEDULE
 - IS INFORMATIVE SIGNAGE
REFER TO MATERIALS AND FINISHES SCHEDULE
 - PPT PING PONG TABLE
REFER TO MATERIALS AND FINISHES SCHEDULE
 - S1 SHELTER 1
REFER TO MATERIALS AND FINISHES SCHEDULE
 - S2 SHELTER 2
REFER TO MATERIALS AND FINISHES SCHEDULE
 - LANDSCAPE BOULDER
REFER TO MATERIALS AND FINISHES SCHEDULE
 - ST1 SEAT TYPE 1
REFER TO MATERIALS AND FINISHES SCHEDULE
 - ST2 SEAT TYPE 2
REFER TO MATERIALS AND FINISHES SCHEDULE
 - TE - TE - TIMBER EDGE

- NOTES:**
- LIGHT POLES SHALL BE POWDER COATED BLACK
 - REFER TO SHELTER DETAILS FOR SURFACE TREATMENTS.

