


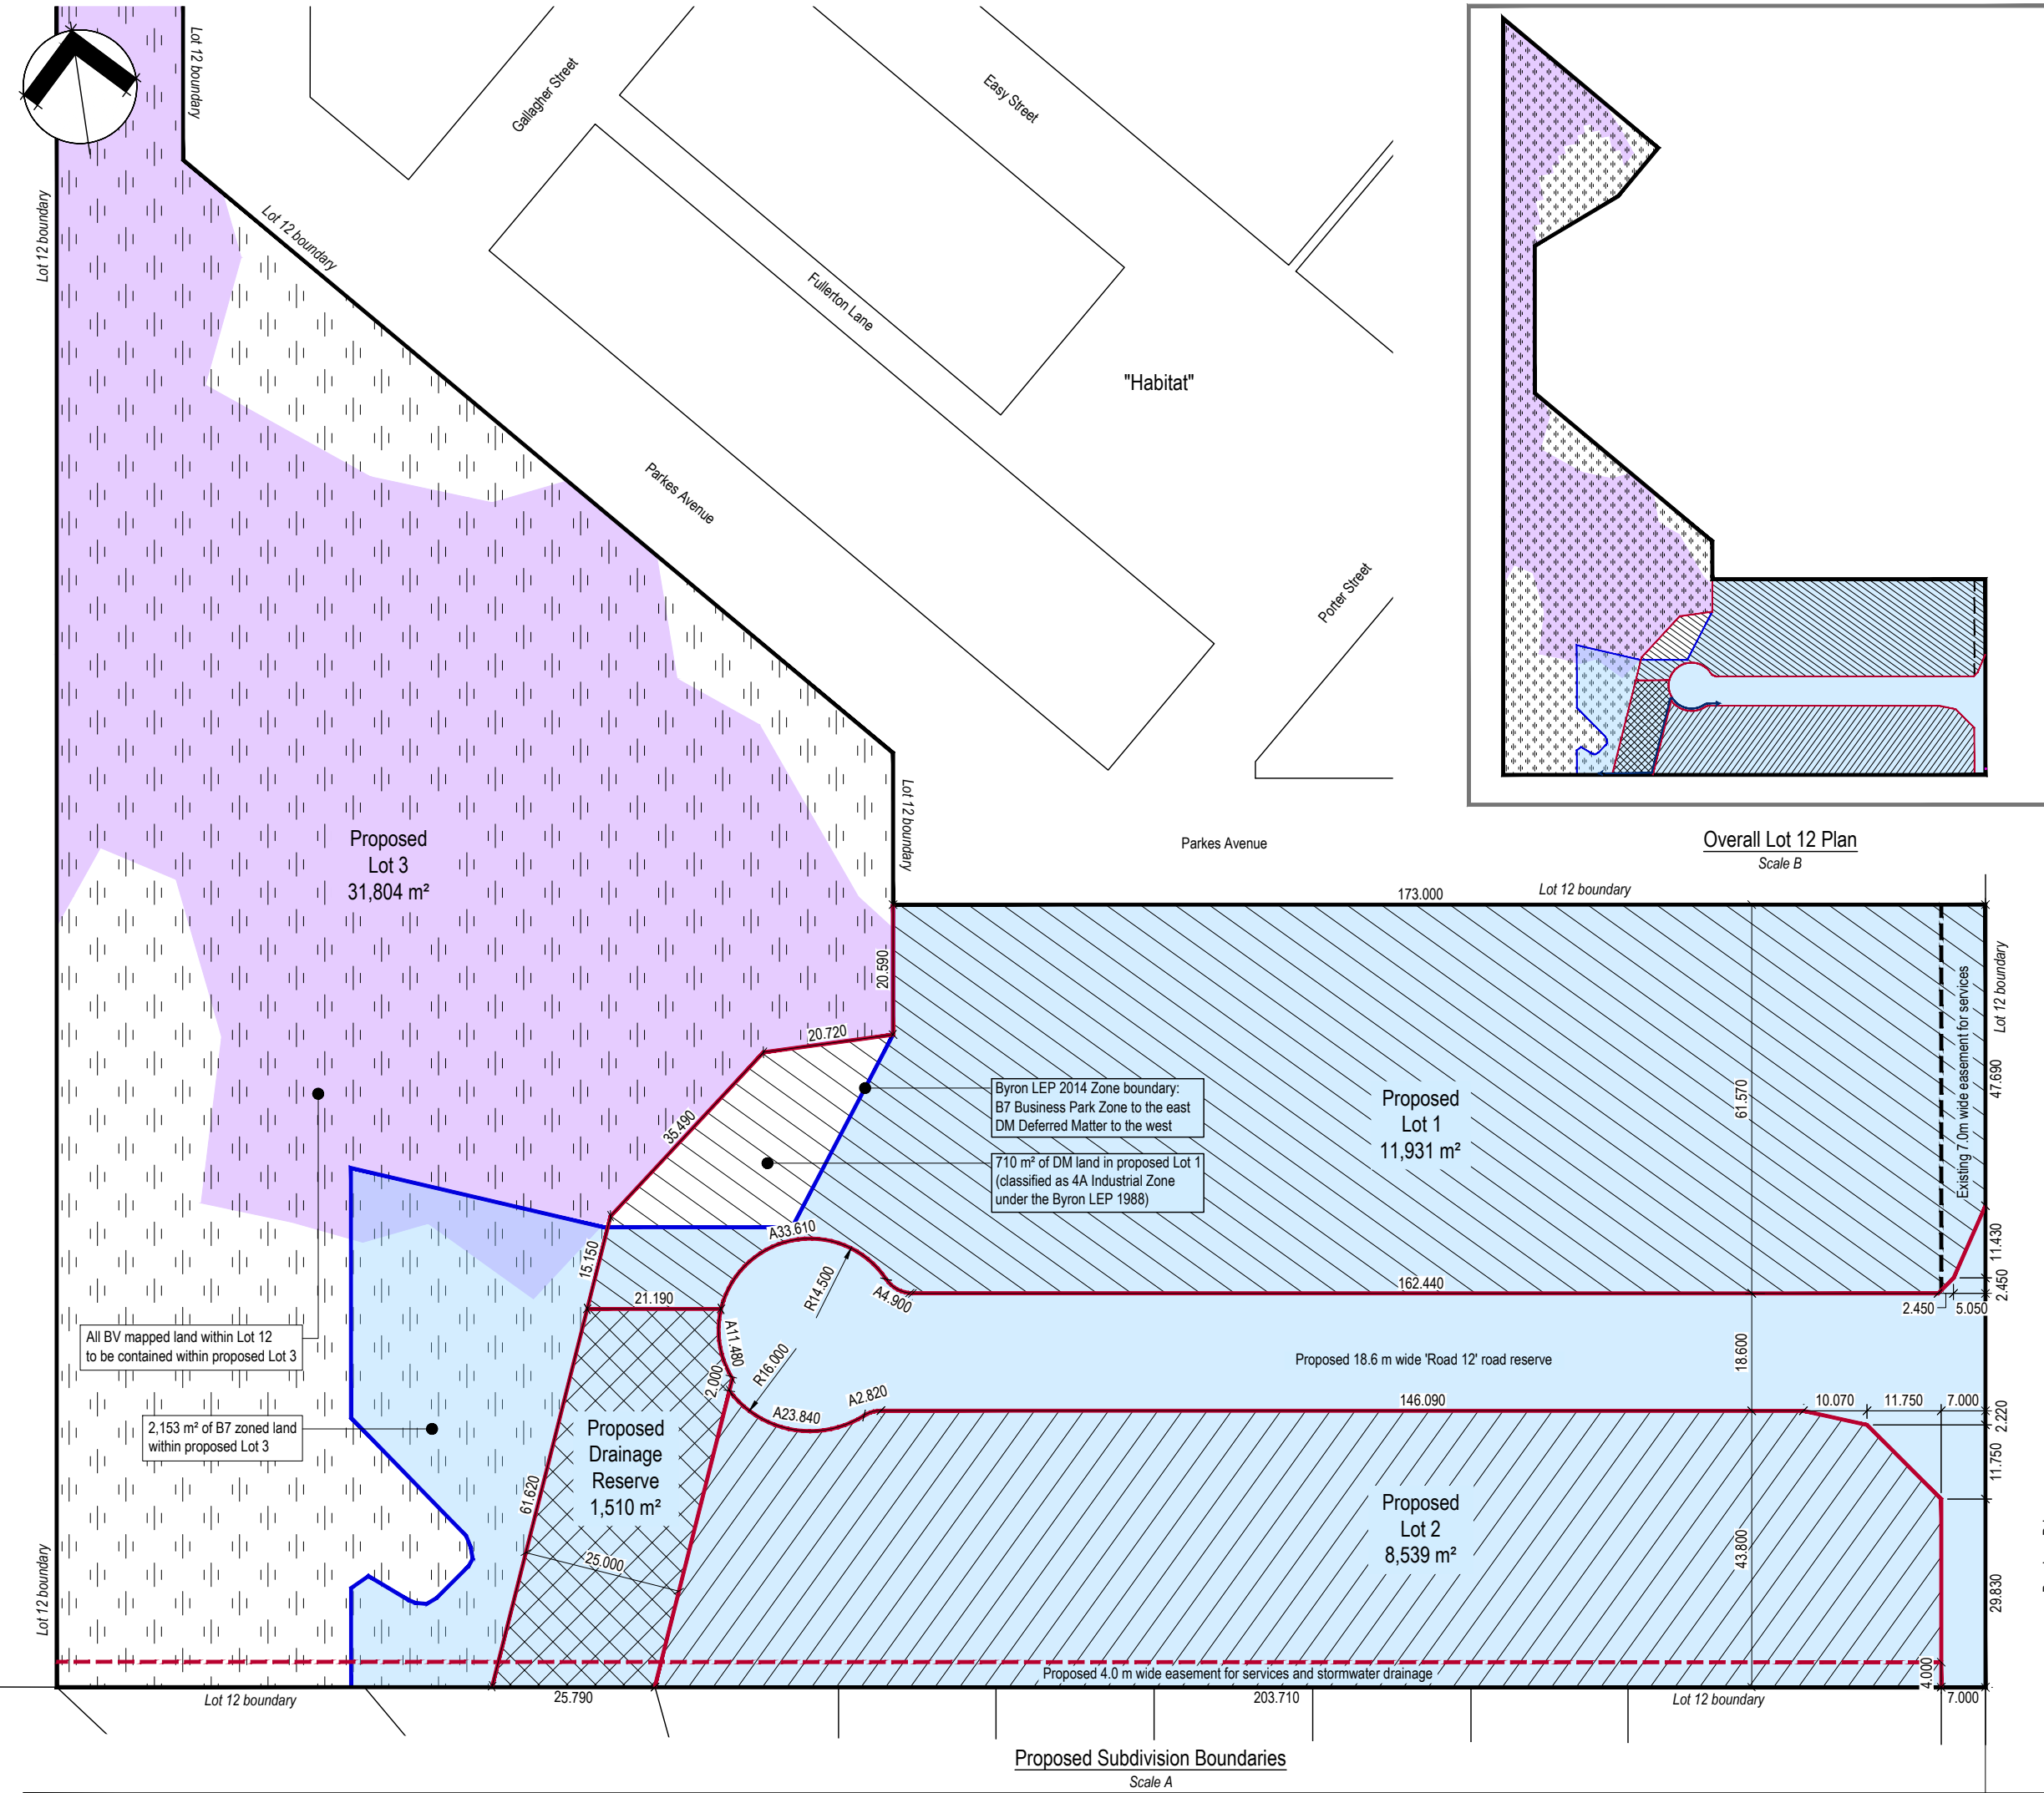

Legend - Existing:

- Cadastral boundary
- Lot 12 boundary
- Easement boundary
- Zone boundary
- Land zoned B7 under BLEP 2014
- High biodiversity value (BV) land

Legend - Proposed:

- Lot boundary
- Easement boundary
- Lot 1
- Lot 2
- Lot 3
- Drainage Reserve

Note: Boundaries and lot areas may need to be adjusted subject to manoeuvring assessment within proposed cul-de-sac to cater for a single unit bus with 12.5 m turning radius.
Vehicle wheel paths **must not** mount the kerb.

BYRON SHIRE COUNCIL
Development Application
APPROVED PLAN
DA No. 10.2022.107.1
Date: 8 December 2022

E	Future path and note re bdy	10/11/2022	MVE	MVE	MVE
D	Typos amended, new set issued	19/10/2022	MVE	MVE	MVE
C	Further boundary adjustments	7/10/2022	MVE	MVE	MVE
B	Road reserve boundary adjustments	25/08/2022	MVE	MVE	MVE
A	Revised road design	8/06/2022	MVE	MVE	MVE
Rev.	Description	Date	Des.	App.	Chk.
Amendments					

© GeoLINK

This drawing must not be relied upon for any purpose other than that for which it was prepared or by any person or corporation other than the referred client.

GeoLINK
environment | engineering | planning | design

www.geolink.net.au

Lennox Head Office
PO Box 119
Lennox Head NSW 2478
Tel: 02 6687 7666

Coffs Harbour Office
PO Box 1446
Coffs Harbour NSW 2450
Tel: 02 6651 7666

Armidale Office
PO Box 1267
Armidale NSW 2350
Tel: 02 6772 0454

Lismore Office
PO Box 229
Lismore NSW 2480
Tel: 02 6621 6677

Email: info@geolink.net.au

quality solutions sustainable future

Project Title
Lot 12 Bayshore Drive Subdivision

Client
Byron Shire Council


Designed	MVE	Drawn	MVE	Checked	
Approved	SC	Date	10/02/2022		SC
XREFs					



Drawing Title
**Proposed Subdivision Plan
Stage 1 - Subdivision**

Drawing Number
3544/DA/001

Revision
E

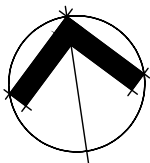

BYRON SHIRE COUNCIL
Development Application
APPROVED PLAN
DA No. 10.2022.107.1
Date: 8 December 2022

Legend - Existing:

- Cadastral boundary
- Lot 12 boundary
- Easement boundary
- Stormwater drainage pipe
- SRM Sewer rising main
- S Sewer main
- W Water main (potable)
- RW Water main (recycled)
- C Telecommunications
- E/O Electricity (overhead)
- Edge of vegetation

- Asphalt
- Concrete
- Gravel

Legend - Proposed:

- Lot boundary
- Easement boundary

Note: Boundaries and lot areas may need to be adjusted subject to manoeuvring assessment within proposed cul-de-sac to cater for a single unit bus with 12.5 m turning radius.
Vehicle wheel paths **must not** mount the kerb.

E	Future path and note re bdy	10/11/2022	MVE	MVE	MVE
D	Typos amended, new set issued	19/10/2022	MVE	MVE	MVE
C	Further boundary adjustments	7/10/2022	MVE	MVE	MVE
B	Road reserve boundary adjustments	25/08/2022	MVE	MVE	MVE
A	Revised road design	8/06/2022	MVE	MVE	MVE
Rev.	Description	Date	Des.	App.	Chk.
Amendments					

© GeoLINK

This drawing must not be relied upon for any purpose other than that for which it was prepared or by any person or corporation other than the referred client.

GeoLINK
environment | engineering | planning | design

www.geolink.net.au

Lennox Head Office
PO Box 119
Lennox Head NSW 2478
Tel: 02 6687 7666

Coffs Harbour Office
PO Box 1446
Coffs Harbour NSW 2450
Tel: 02 6651 7666

Armidale Office
PO Box 1267
Armidale NSW 2350
Tel: 02 6772 0454

Lismore Office
PO Box 229
Lismore NSW 2480
Tel: 02 6621 6677

Email: info@geolink.net.au

quality solutions sustainable future

Project Title

Lot 12 Bayshore Drive Subdivision

Client

Byron Shire Council

Designed	MVE	Drawn	MVE	Checked	
Approved	SC	Date	10/02/2022	SC	
XREFs					

Scale
metres 0 4 8 12 16 20

Drawing Title



Proposed Subdivision Plan
Stage 1 - Services to Lots 1 and 2

3544-1078

Drawing Number
3544/DA/002

Revision

E

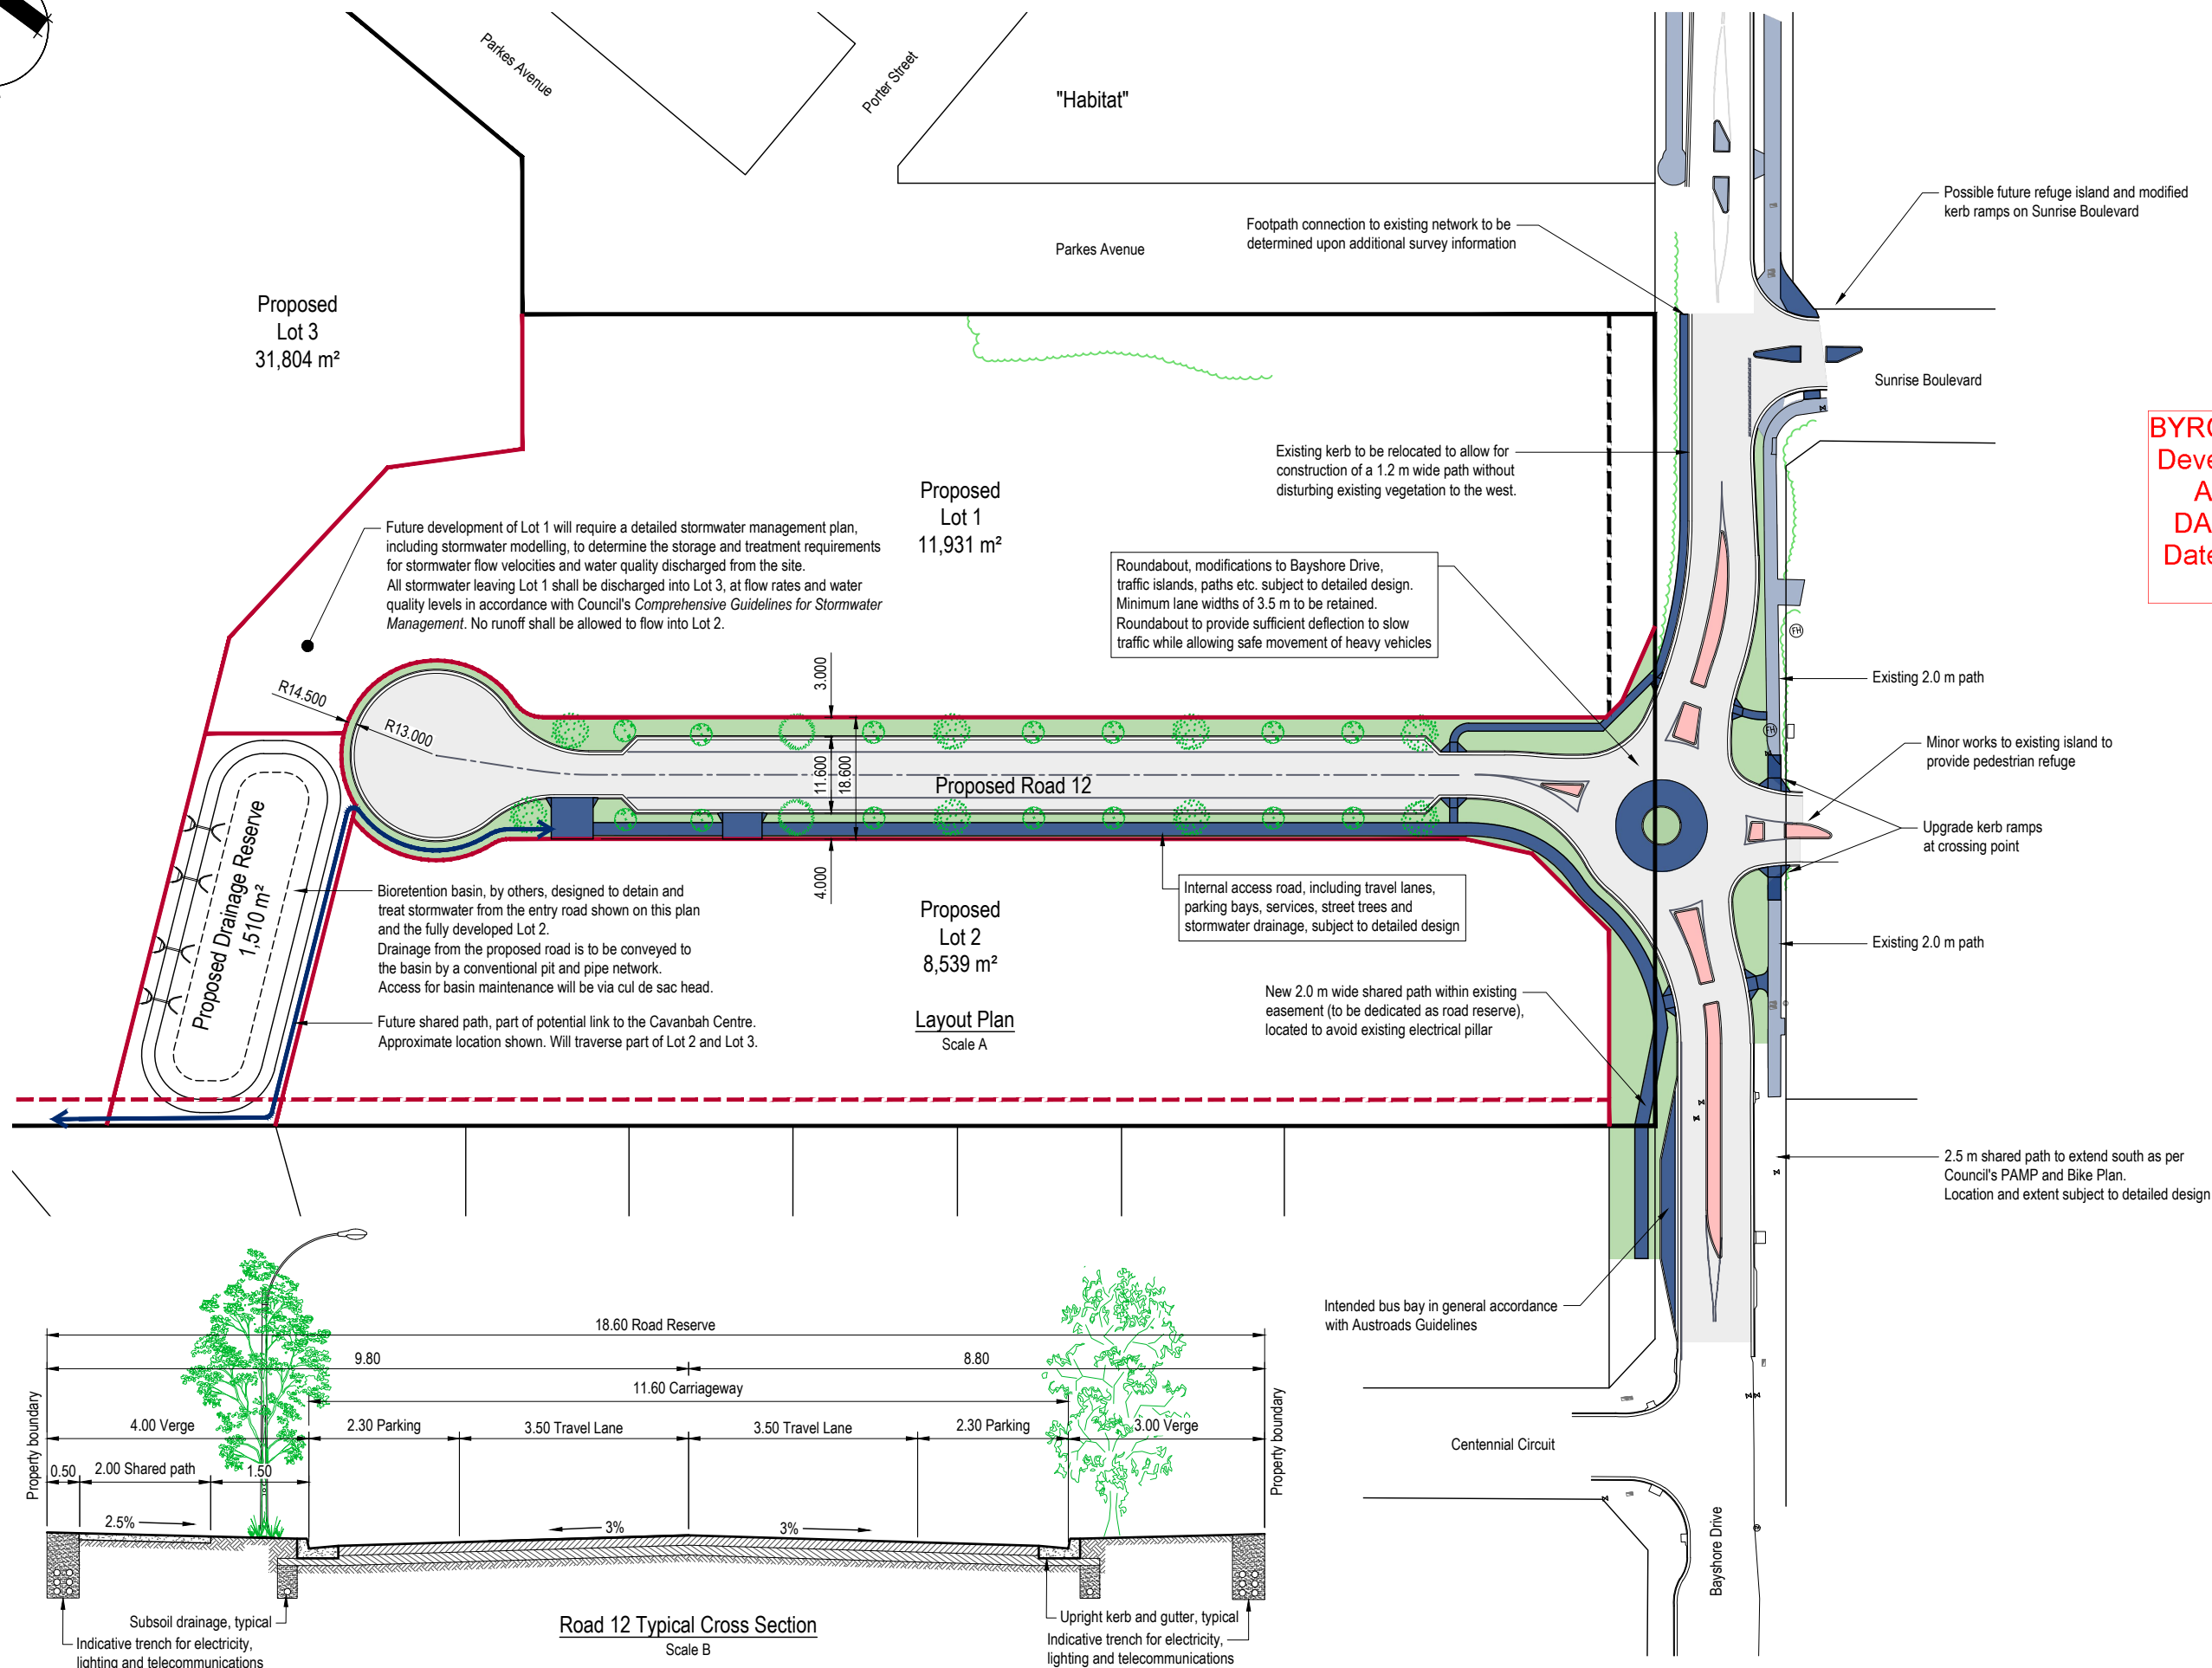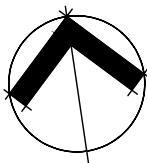

- Legend - Existing:**
- Cadastral boundary
 - Lot 12 boundary
 - - - Easement boundary
- Legend - Proposed:**
- Lot boundary
 - - - Easement boundary

Note: Boundaries and lot areas may need to be adjusted subject to manoeuvring assessment within proposed cul-de-sac to cater for a single unit bus with 12.5 m turning radius. Vehicle wheel paths **must not** mount the kerb.

BYRON SHIRE COUNCIL
Development Application
APPROVED PLAN
DA No. 10.2022.107.1
Date: 8 December 2022

Rev.	Description	Date	Des.	App.	Chk.
E	Future path and note re bays	10/11/2022	MVE	MVE	MVE
D	Typos amended, new set issued	19/10/2022	MVE	MVE	MVE
C	Further boundary adjustments	7/10/2022	MVE	MVE	MVE
B	Road reserve boundary adjustments	25/08/2022	MVE	MVE	MVE
A	Revised road design	8/06/2022	MVE	MVE	MVE

© GeoLINK

This drawing must not be relied upon for any purpose other than that for which it was prepared or by any person or corporation other than the referred client.

GeoLINK
environment | engineering | planning | design

Lennox Head Office
PO Box 119
Lennox Head NSW 2478
Tel: 02 6687 7666

Coffs Harbour Office
PO Box 1446
Coffs Harbour NSW 2450
Tel: 02 6651 7666

Armidale Office
PO Box 1267
Armidale NSW 2350
Tel: 02 6772 0454

Lismore Office
PO Box 229
Lismore NSW 2480
Tel: 02 6621 6677


www.geolink.net.au Email: info@geolink.net.au

quality solutions sustainable future

Project Title
Lot 12 Bayshore Drive Subdivision

Client
Byron Shire Council

Designed	MVE	Drawn	MVE	Checked	SC
Approved	SC	Date	10/02/2022		
XREFs					

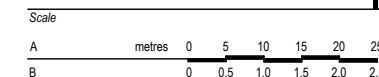

Drawing Title
Proposed Subdivision Plan
Stage 2 - Roadworks

Drawing Number
3544/DA/004

Revision
E

