

**IMPORTANT NOTES:**  
(These notes are an integral part of this plan)  
This plan has been prepared for Catalyst One  
for the purposes of design

It is not to be used by any other person or  
corporation or for any other purposes

Copyright © Queensland Surveying Pty Ltd, a  
Veris Company 7 06 2017

THESE DESIGNS AND DRAWINGS ARE COPYRIGHT  
AND ARE NOT TO BE USED OR REPRODUCED  
WITHOUT THE WRITTEN PERMISSION OF VERIS

**Data Sources**  
Cadastral Boundaries  
Contours / Topographic  
Aerial Images  
Flood Level  
Engineering Design  
Architectural Design  
Landscape Design


Issue Revisions MWP  
Drawn

Locality: Yelgun  
Local Authority: Byron Shire Council  
Projection:  
Horizontal Meridian: MGA Zone 56  
Vertical Level Datum: AHD  
Level Origin: SSM 82167 RL31 03  
Scale: 1:200  
Surveyed: MWP 6/6/2017  
Designed:  
Drawn: MWP 7/06/2017  
Checked: MSG 13/6/2017  
Plot Date: 14 Jun, 2017  
Computer File Ref:  
31904-048-DS01 dwg

Plan of Level & Detail  
Survey over part of  
Lot 100 on  
DP1178907

BRISBANE PROSERPINE  
(07) 3666 4700 (07) 4945 1722  
MACKAY CAIRNS  
(07) 4951 2911 (07) 4051 6722

veris.com.au

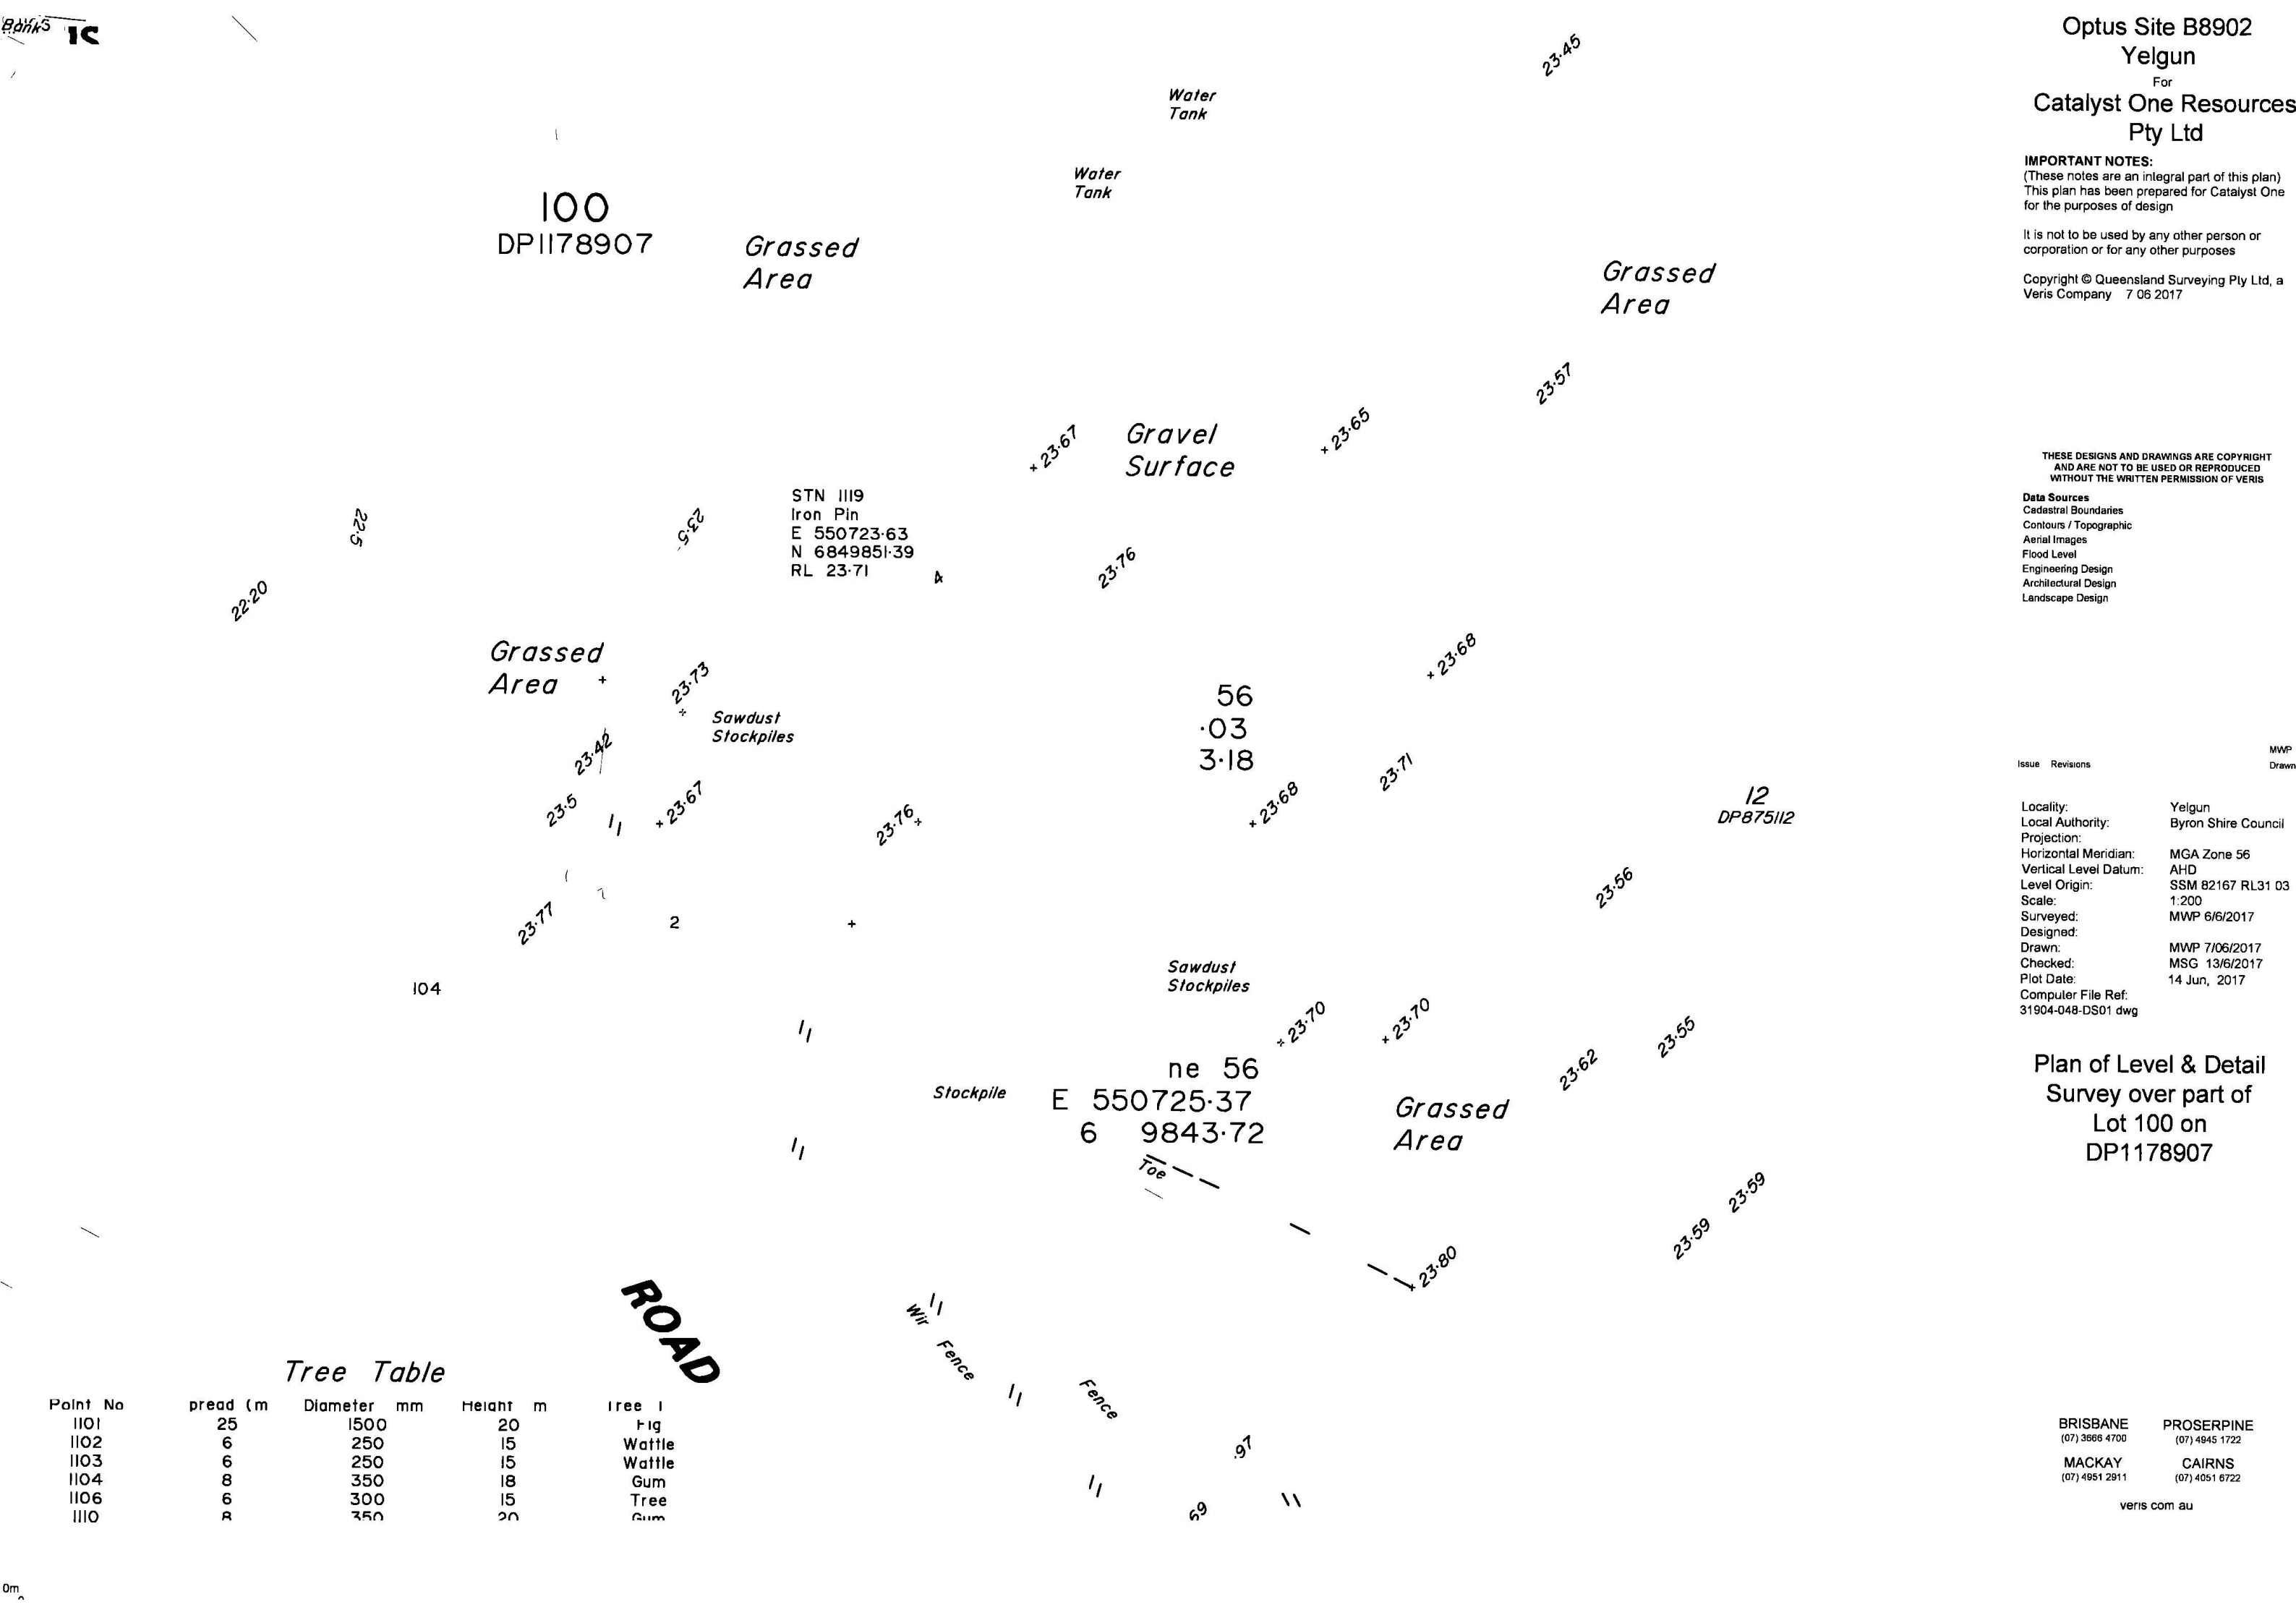

Tree Table

| Point No | bread (m | Diameter mm | Height m | Tree I |
|----------|----------|-------------|----------|--------|
| 1101     | 25       | 1500        | 20       | Fig    |
| 1102     | 6        | 250         | 15       | Wattle |
| 1103     | 6        | 250         | 15       | Wattle |
| 1104     | 8        | 350         | 18       | Gum    |
| 1106     | 6        | 300         | 15       | Tree   |
| 1110     | 8        | 350         | 20       | Gum    |





PROPOSED OPTUS TURRET HEADFRAME

EL 38.28m  
OVERALL HEIGHT

€ PROPOSED OPTUS PANEL ANTENNAS (3 OFF)

€ PROPOSED OPTUS RRU'S (16 OFF)  
€ PROPOSED OPTUS COMBINER (10 OFF)  
€ FUTURE OPTUS MHAS (3 OFF)

NOTE:  
THIS DRAWING IS DIAGRAMMATIC ONLY  
AND SHOULD NOT BE SCALED.


▽ EL 31.70m  
€ PROPOSED OPTUS PANEL ANTENNAS (3 OFF)  
▽ EL 31.20m  
€ PROPOSED OPTUS RRU'S (16 OFF)  
€ PROPOSED OPTUS COMBINER (10 OFF)  
€ FUTURE OPTUS MHAS (3 OFF)  
  
EL 28.70m  
€ FUTURE OPTUS ø1200 PARABOLIC ANTENNA (1 OFF) (TBC)  
€ FUTURE OPTUS ODU's (7 OFF)  
PROPOSED OPTUS 35m HIGH MONOPOLE  
  
PROPOSED OPTUS FEEDER CABLES TO RUN  
INTERNALLY TO THE MONOPOLE  
  
▽ EL 20.00m  
€ PROPOSED OPTUS ø600 PARABOLIC ANTENNA (1 OFF)  
€ PROPOSED OPTUS ODU (1 OFF)

EXISTING TREES TYP

EXISTING DISTRIBUTION  
BOARD & PROPERTY  
POWER POLE #71486

PROPOSED OPTUS 2.4m HIGH  
WITH 3m WIDE ACCESS GATE

Y FEN

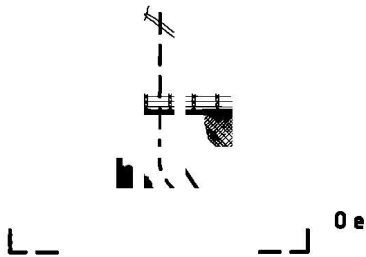

PROPOSED OPTUS MONOPOLE FOUNDATION  
(SHOWN INDICATIVE ONLY)-TBC

OPTUS 2-BAY OTC ON SHARED  
AD FOUNDATION  
FUTURE 3-BAY OTC

EL 0.00m  
GROUND LEVEL

POSED OPTUS U/G POWER ROUTE  
APPROX. 15m (INDICATIVE ONLY)-TBC

'ACO CABLEMATE' POLYMER  
CONCRETE DUCT CAST INTO FOUNDATION

SOUTH WEST ELEVATION  
SCALE 1:200

HUAWEI TECHNOLOGIES (AU) PTY LTD  
ABN 49 100 793 380  
  
SYDNEY  
LEVEL 6 TOWER B 799 PACIFIC HIGHWAY  
CHATSWOOD NSW 2067  
TEL: +61 2 9928 3886 FAX: +61 2 9411 8533  
  
MELBOURNE

Project:  
MOBILE NETWORK  
AUSTRALIA  
SITE No:- B8902 - O

Drawing Title:  
DRAFT SIT

N