



LEGEND

- COASTAL WETLANDS
- WETLANDS BUFFER
- RE1 BOUNDARY
- ACCESS
- AREA FOR PARKING
- TEMPORARY FENCING

NOT FOR CONSTRUCTION

REV	DESCRIPTION	DATE	DRAWN	DESIGN	CHECK	APPROVED
A	PRELIMINARY ISSUE	22/12/21	AB	AB	RE	MP

SCALE: 0 5 10 20 30
 Full Size 1:500 ; Half Size 1:1000
 Scale (m)

DO NOT SCALE FROM DRAWING

Copyright in the drawings, information and data recorded in this document ("the information") is the property of Planit Consulting. This document and the information are solely for the use of the authorised recipient and this document may not be used, copied or reproduced in whole or part for any purpose other than that for which it was supplied by Planit Consulting. Planit Consulting makes no representation, undertakes no duty and accepts no responsibility to any third party who may use or rely upon this document or the information.

DRAWN BY: A.BROGNOLI
 DESIGN BY: A.BROGNOLI
 APPROVED BY:
 DATE:
 THIS DRAWING MUST NOT BE USED FOR CONSTRUCTION UNLESS SIGNED AS APPROVED

PLANIT CONSULTING
 SUITE 9A, 80-84 BALLINA STREET
 PO BOX 161
 LENNOX HEAD NSW 2478

TELEPHONE: 02 6687 4666
 ABN: 20 099 261 711
 EMAIL: administration@planitconsulting.com.au

CLIENT:
BYRON SHIRE COUNCIL


LOCAL GOVERNMENT AUTHORITY:
BYRON SHIRE COUNCIL

PROJECT:
BYRON BAY RAIL CORRIDOR MARKETS

DRAWING TITLE:
CAR PARKING PLAN


ORIGINAL SIZE:	PLANIT JOB No.:	DRAWING No.:	REV:
A1	J7101	SK002	A

100mm AT ORIGINAL SIZE

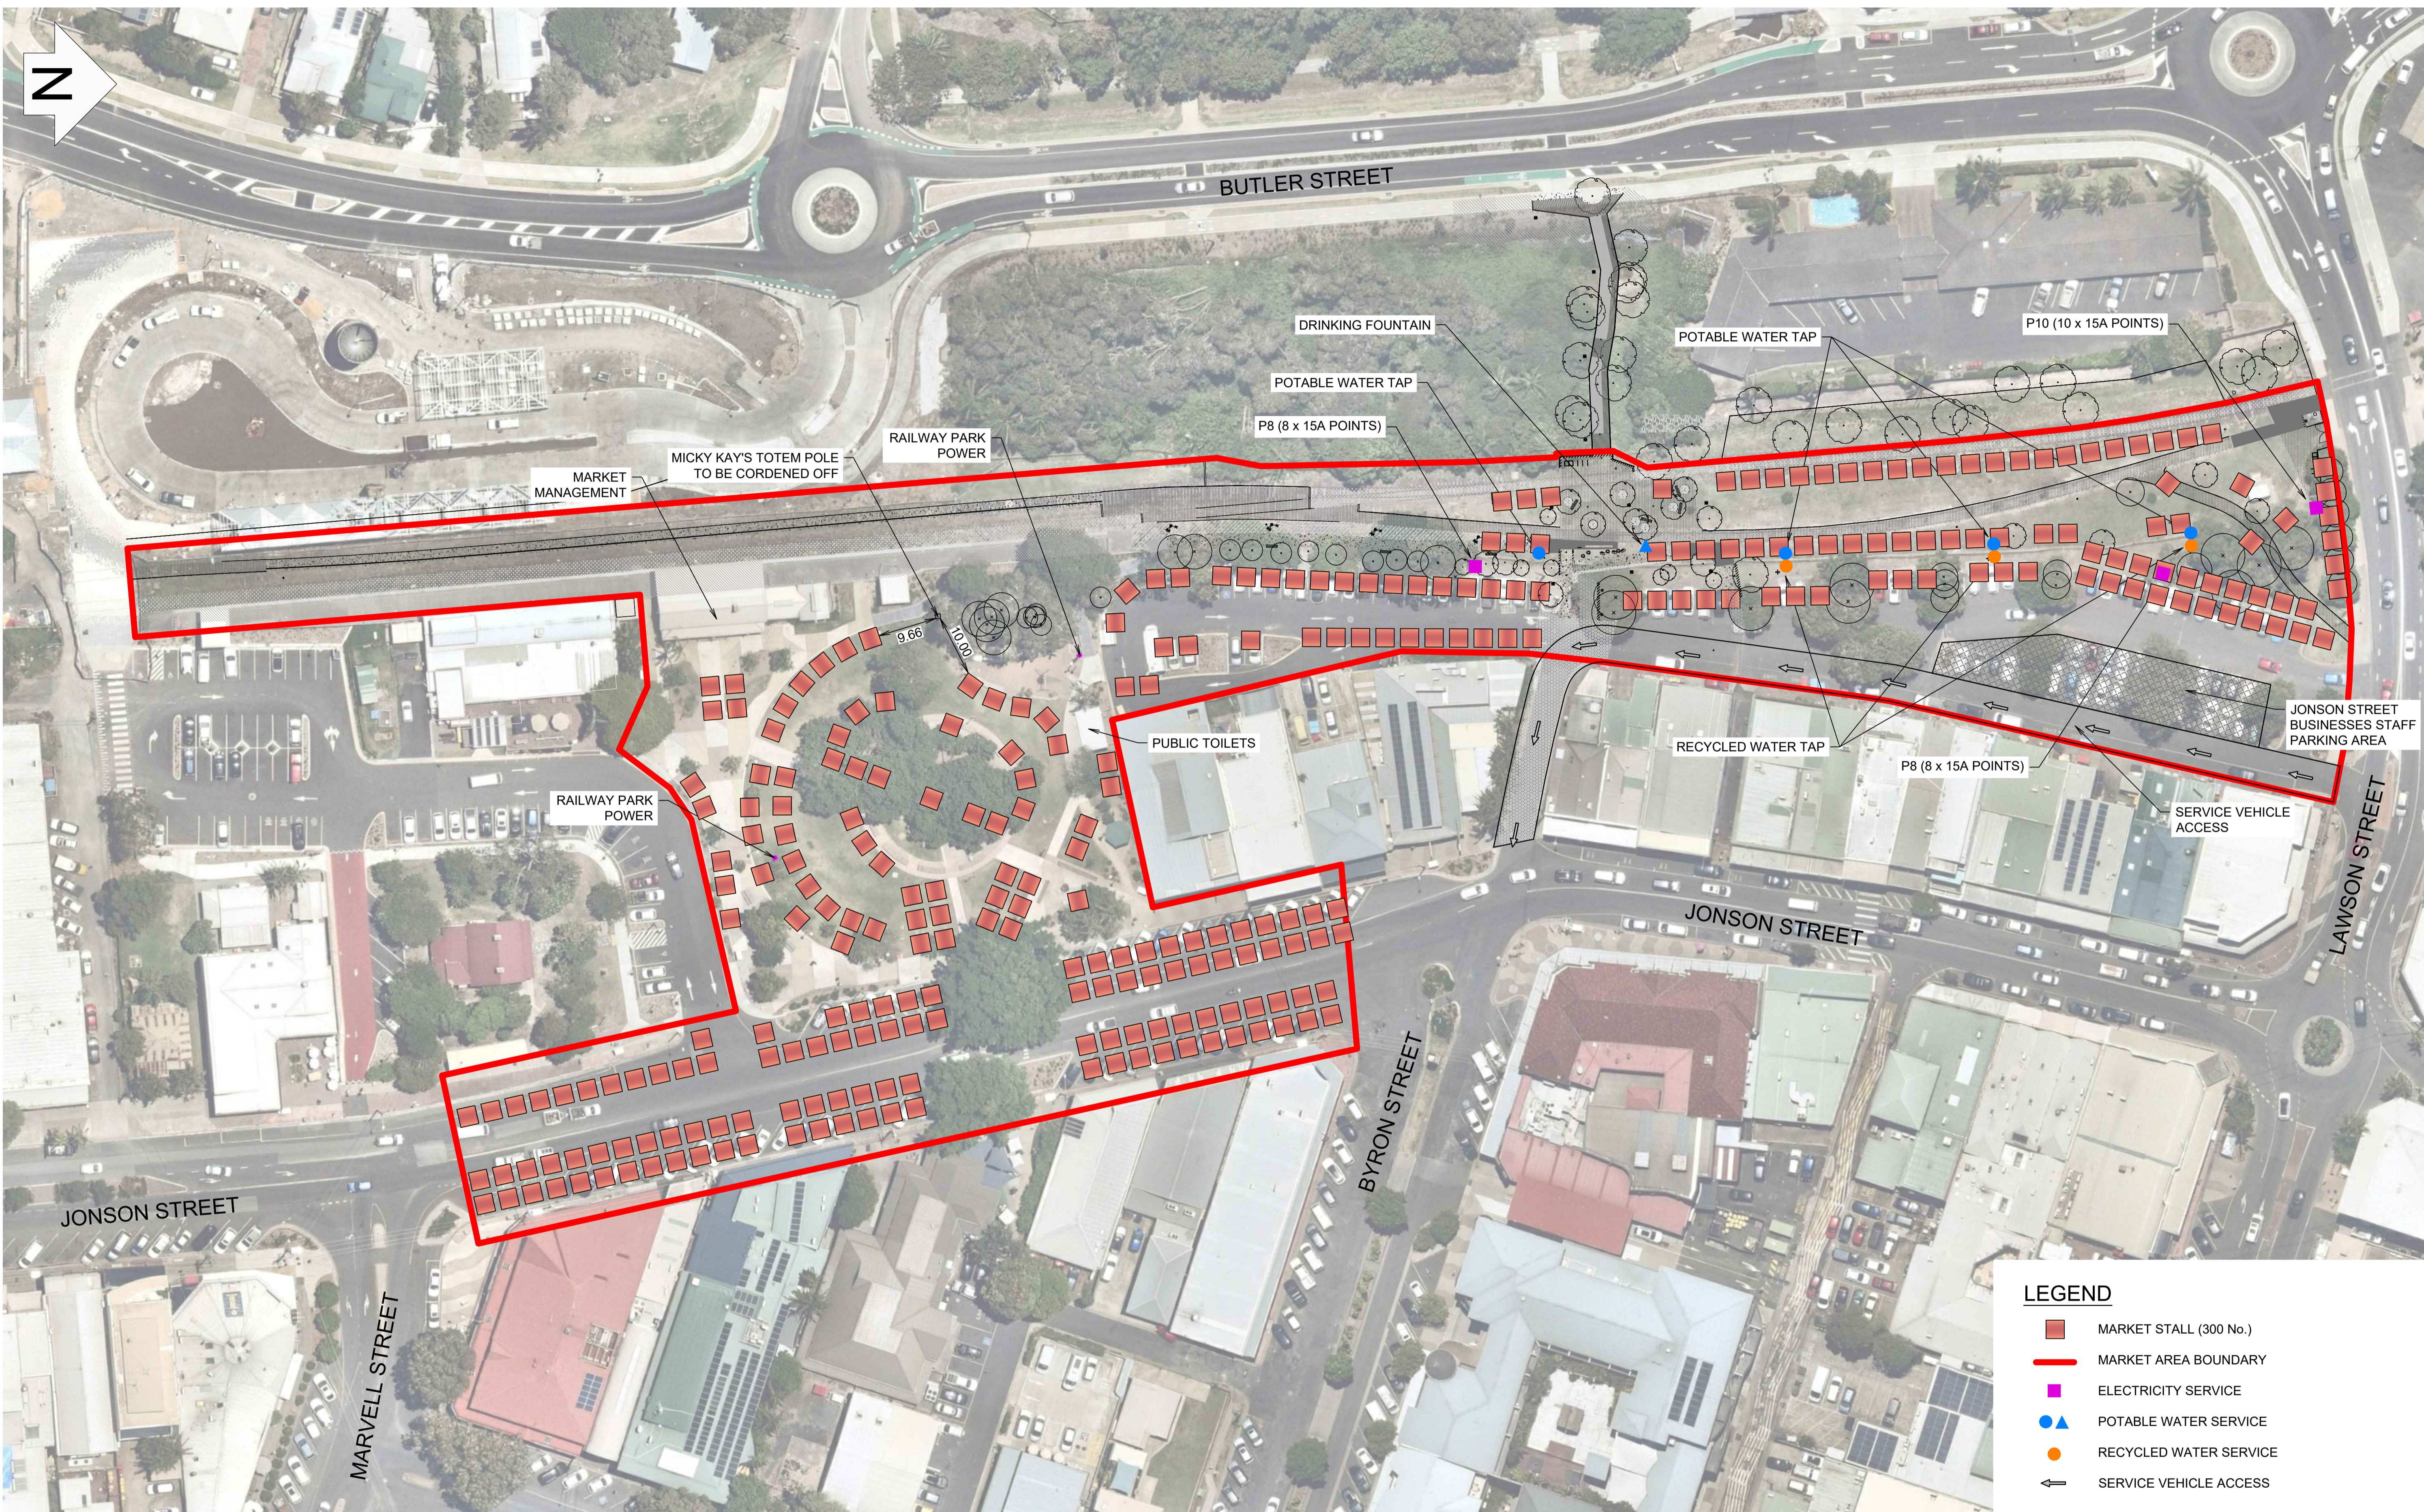

- LEGEND**
- MARKET STALL (300 No.)
 - MARKET AREA BOUNDARY
 - ELECTRICITY SERVICE
 - POTABLE WATER SERVICE
 - RECYCLED WATER SERVICE
 - SERVICE VEHICLE ACCESS

REV	DESCRIPTION	DATE	DRAWN	DESIGN	CHECK	APPROVED
A	PRELIMINARY ISSUE	27/04/21	BT	BT	MP	MP
B	PRELIMINARY ISSUE	05/08/21	AB	MP	MP	MP
C	PRELIMINARY ISSUE	16/09/21	AB	MP	MP	MP

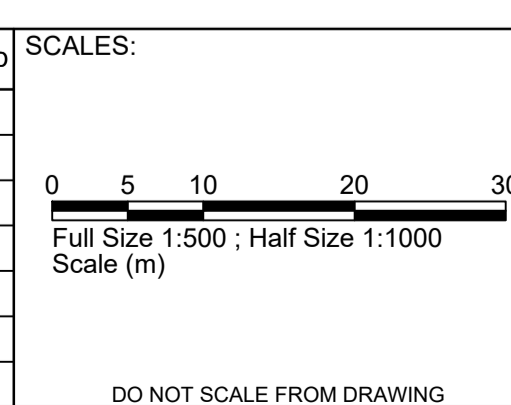

Copyright in the drawings, information and data recorded in this document ("the information") is the property of Planit Consulting. This document and the information are solely for the use of the authorised recipient and this document may not be used, copied or reproduced in whole or part for any purpose other than that for which it was supplied by Planit Consulting. Planit Consulting makes no representation, undertakes no duty and accepts no responsibility to any third party who may use or rely upon this document or the information.

DRAWN BY:
DESIGN BY:
APPROVED BY:
DATE:
THIS DRAWING MUST NOT BE USED FOR CONSTRUCTION UNLESS SIGNED AS APPROVED

PLANIT CONSULTING
SUITE 9A, 80-84 BALLINA STREET
PO BOX 161
LENNOX HEAD NSW 2478

TELEPHONE: 02 6687 4666
ABN: 20 099 261 711
EMAIL: administration@planitconsulting.com.au

CLIENT:
BYRON SHIRE COUNCIL

LOCAL GOVERNMENT AUTHORITY:
BYRON SHIRE COUNCIL

PROJECT:
BYRON BAY RAIL CORRIDOR MARKETS

DRAWING TITLE:
MARKET STALL & SERVICE POINTS PLAN

ORIGINAL SIZE: A1	PLANIT JOB No.: J7101	DRAWING No.: SK001	REV: C
-----------------------------	---------------------------------	------------------------------	------------------