
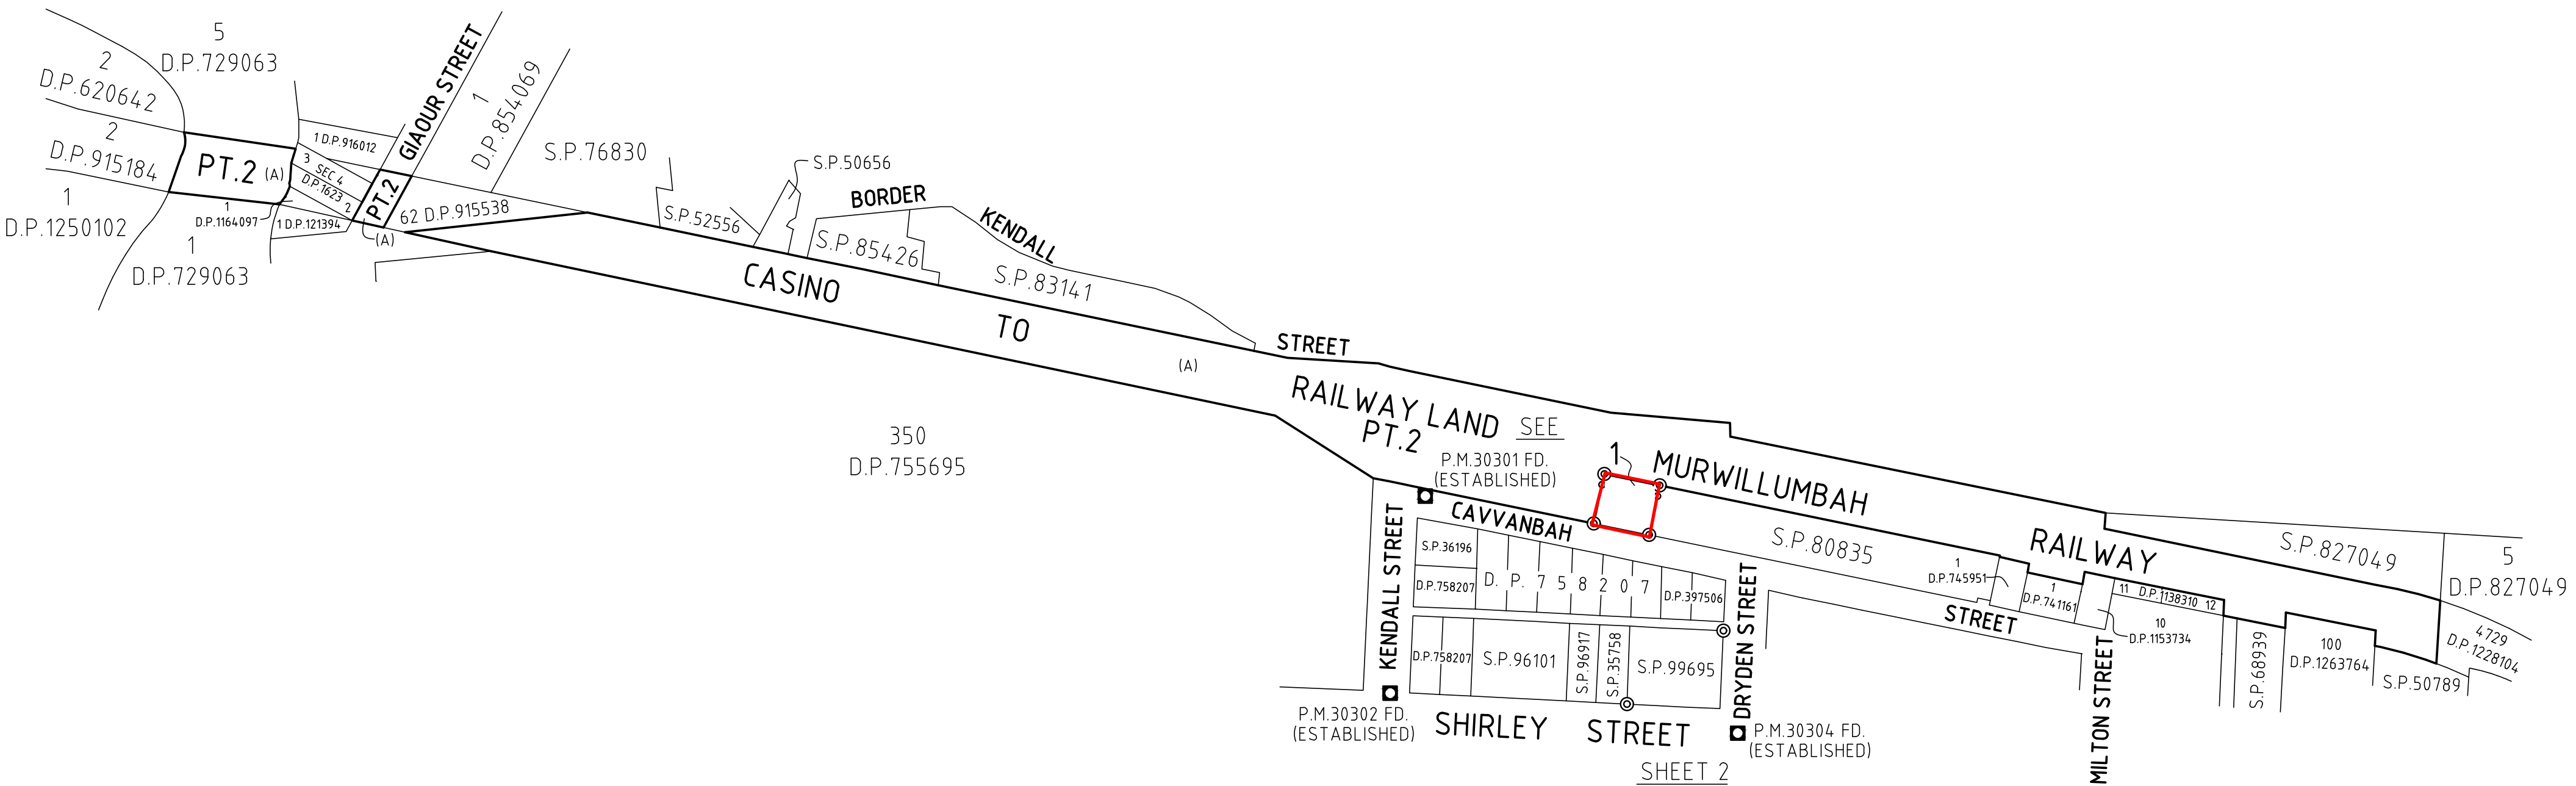


PRELIMINARY ONLY

THIS PLAN IS PRELIMINARY ONLY AND IS SUBJECT TO COUNCIL APPROVAL, FINAL DESIGN, CONSTRUCTION, FINAL SURVEY AND REGISTRATION AT THE LAND AND PROPERTY INFORMATION, SYDNEY.

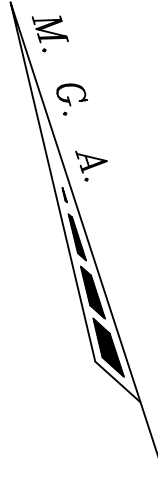


SURVEYING & SPATIAL INFORMATION REGULATION 2012 : CLAUSE 61 (2) & 35(1)(b)						
MARK	M.G.A. CO-ORDINATES - ZONE 56		CLASS	ORDER	ORIGIN	METHOD
	EASTING	NORTHING				
PM 30301	559 015.135	6 831 932.661	B	2	SCIMS	SCIMS
PM 30302	558 971.277	6 831 807.559	B	2	SCIMS	SCIMS
PM 30304	559 184.035	6 831 713.376	A	2	SCIMS	SCIMS
COMBINED SCALE AND SEA LEVEL CORRECTION - 0.999637						
SOURCE	M.G.A. CO-ORDINATES ADOPTED FROM S.C.I.M.S. AS AT 26th APRIL 2017					

(A) DIMENSIONS AND AREA NOT AVAILABLE FOR LOT 2

Surveyor:	STEVEN RICHARD GOTT	PLAN OF SUBDIVISION OF LOT 101 IN D.P.1263764	LGA:	BYRON	Registered	
Date of Survey:	08th AUGUST 2017		Locality:	BYRON BAY		
Surveyor's Reference:	CAVVANBAH 25		Subdivision No:			
			Lengths are in metres. Reduction Ratio 1:3000			

THIS PLAN IS PRELIMINARY ONLY AND IS SUBJECT TO COUNCIL APPROVAL, FINAL DESIGN, CONSTRUCTION, FINAL SURVEY AND REGISTRATION AT THE LAND AND PROPERTY INFORMATION, SYDNEY.

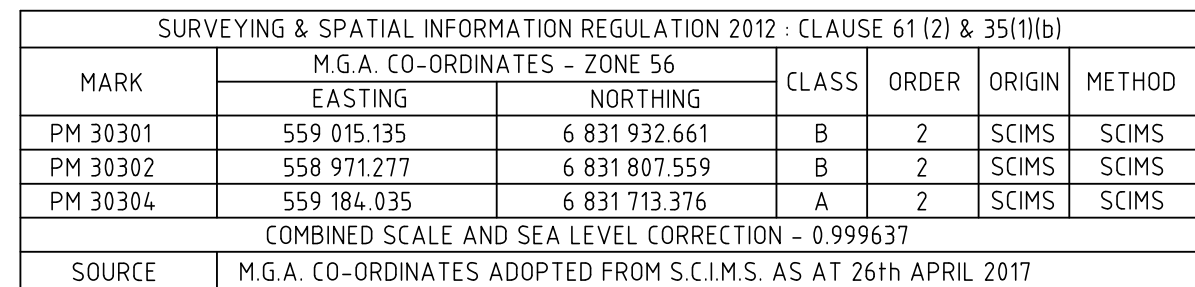

10	20	30	40	50	60	70	80	90	100	110	120	130	140	150	Table of mm
----	----	----	----	----	----	----	----	----	-----	-----	-----	-----	-----	-----	-------------