

EXISTING LOT LAYOUT

Plan-BA01

Monet Drive, Montecollum

Lot 1 DP 1231141

Lot 9 259415

20 August 2019


Note: Areas and measurements subject to final survey.



LGA: Byron Locality: Montecollum
 Imagery: Nearmap 11/03/2019
 1:4000 @ A3 GDA 94 MGA Zone 56


DISCLAIMER
 This plan was produced for the client for planning purposes and should not be used for any other purpose. The information shown in this figure should not be assumed to be completely accurate for detailed design purposes. Balanced Systems hereby disclaims liability for the use of information obtained from this figure for any purpose. This note is an integral part of this plan.



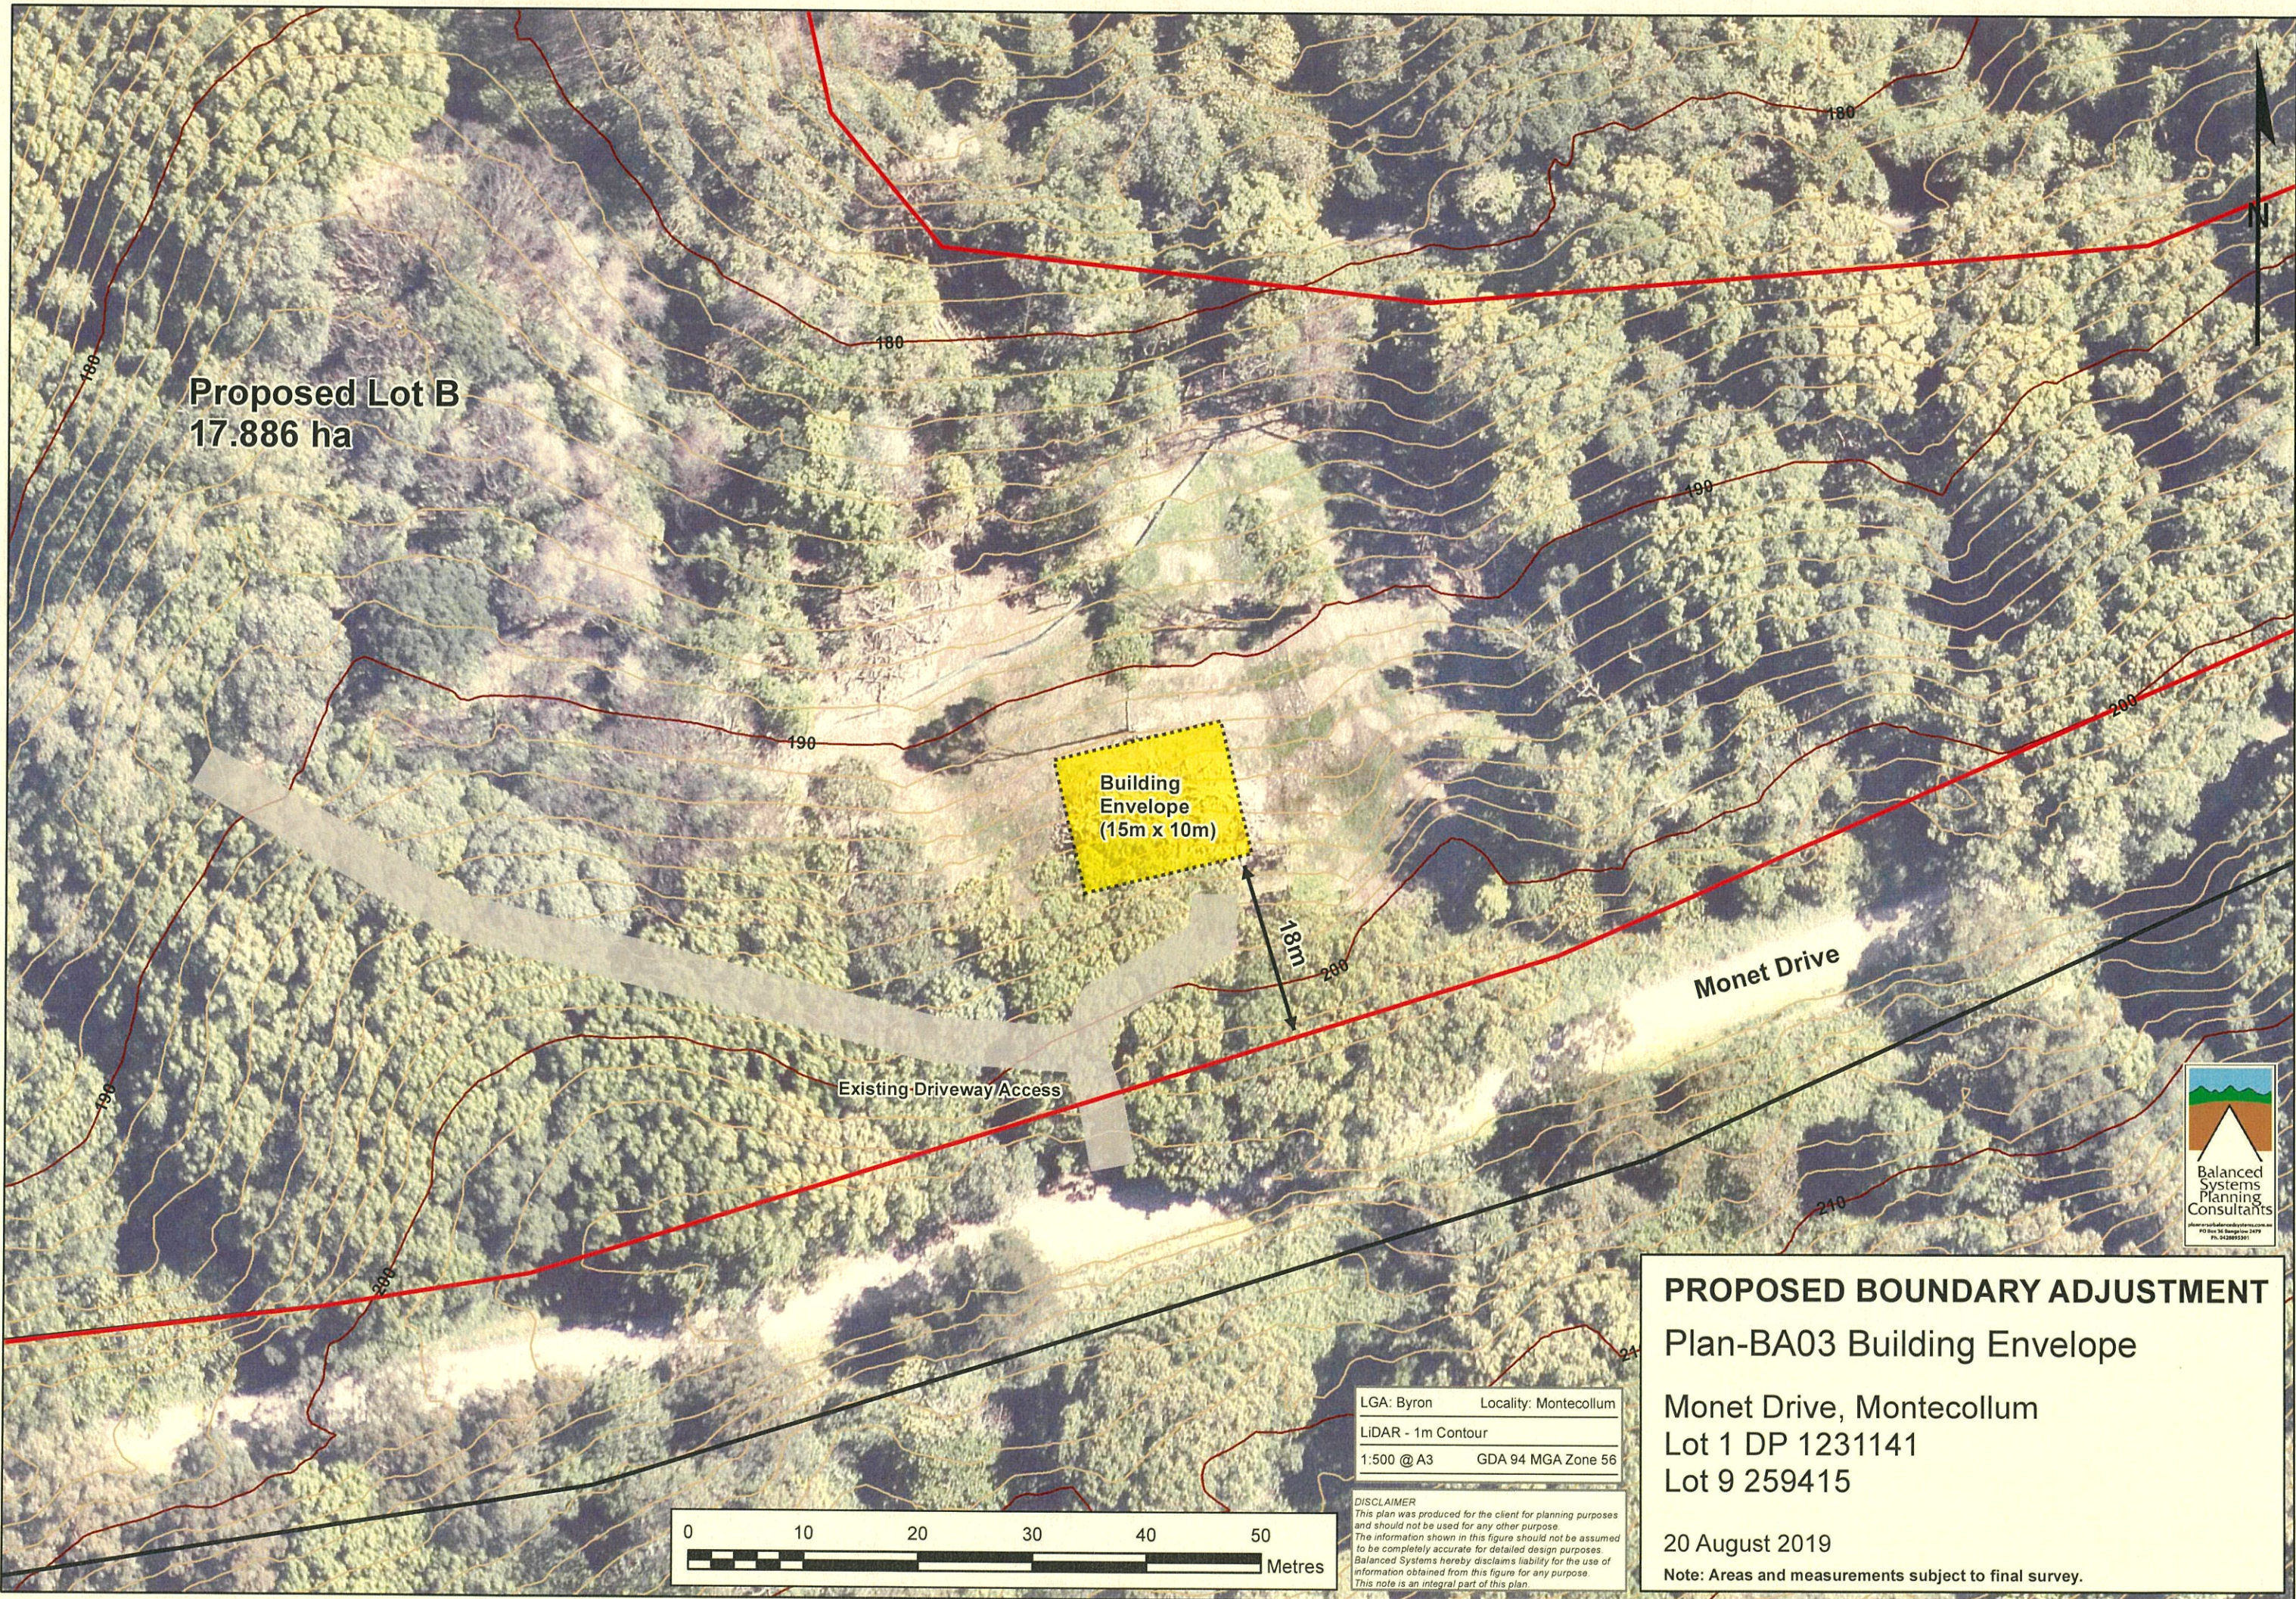

PROPOSED BOUNDARY ADJUSTMENT
 Plan-BA03 Building Envelope
 Monet Drive, Montecollum
 Lot 1 DP 1231141
 Lot 9 259415

20 August 2019
 Note: Areas and measurements subject to final survey.

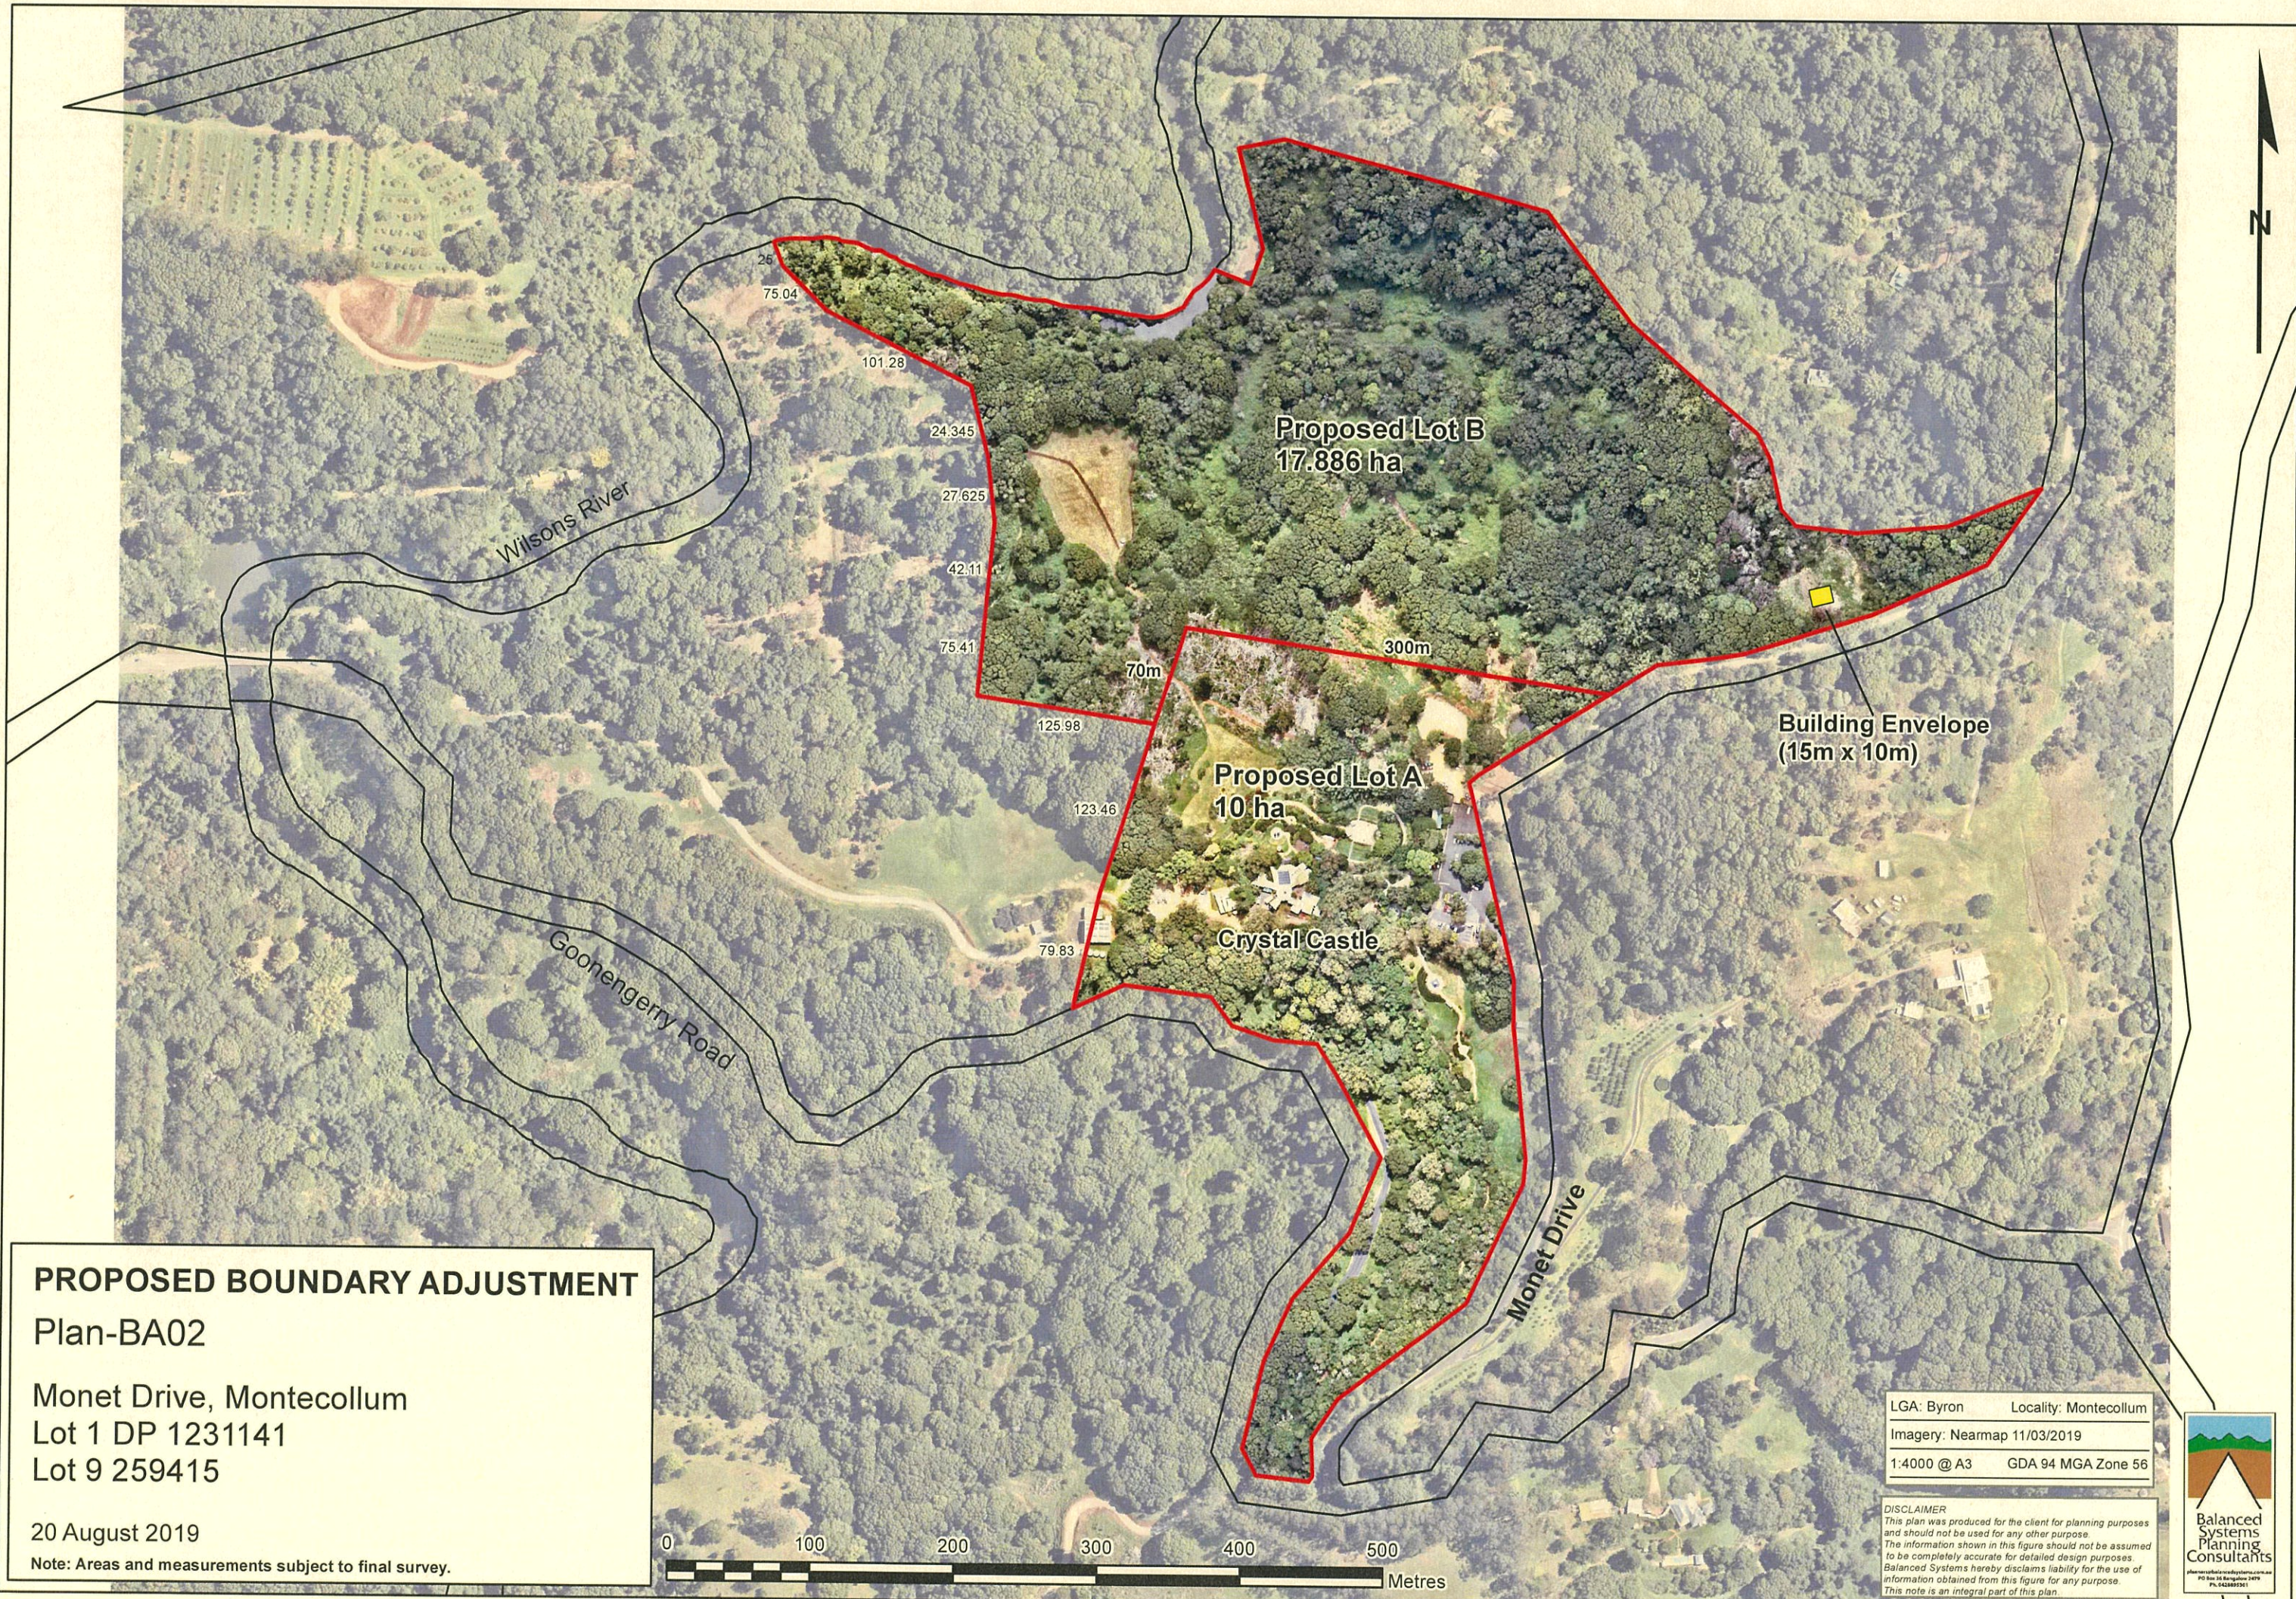

PROPOSED BOUNDARY ADJUSTMENT
 Plan-BA02
 Monet Drive, Montecollum
 Lot 1 DP 1231141
 Lot 9 259415

20 August 2019
 Note: Areas and measurements subject to final survey.

LGA: Byron Locality: Montecollum
 Imagery: Nearmap 11/03/2019
 1:4000 @ A3 GDA 94 MGA Zone 56

DISCLAIMER
 This plan was produced for the client for planning purposes and should not be used for any other purpose. The information shown in this figure should not be assumed to be completely accurate for detailed design purposes. Balanced Systems hereby disclaims liability for the use of information obtained from this figure for any purpose. This note is an integral part of this plan.

