




SECTION A-A

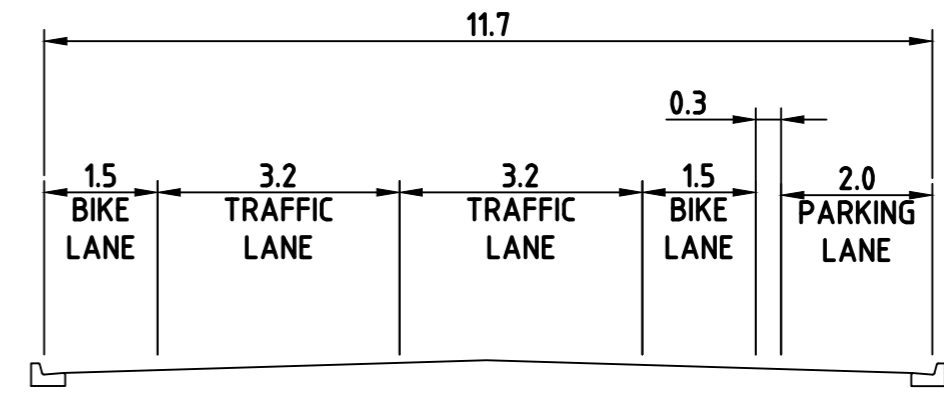


SECTION B-B

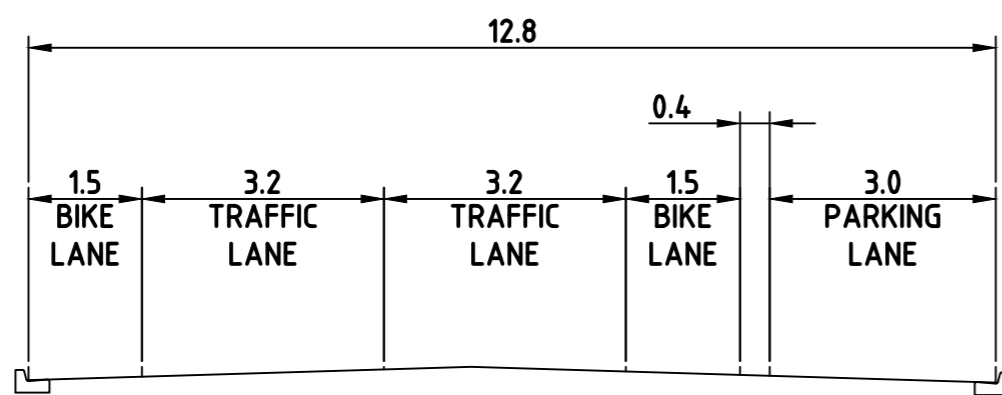


SECTION C-C

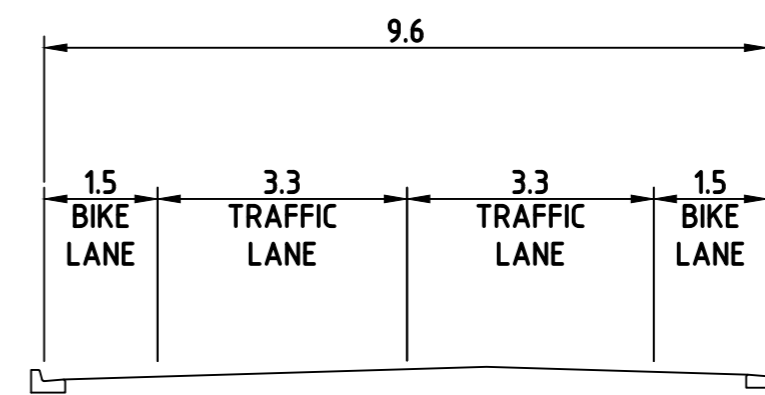


SECTION D-D

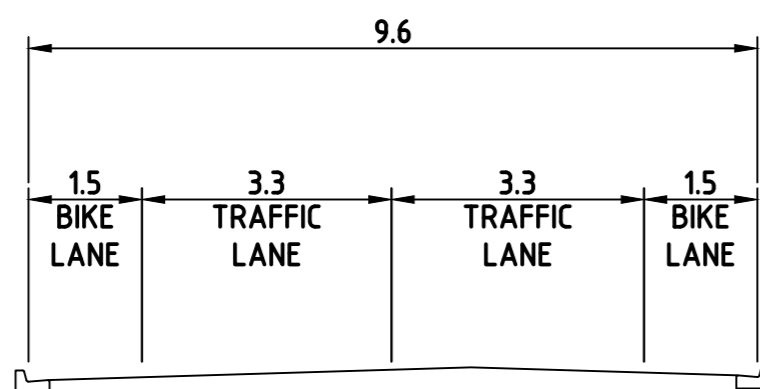


SECTION E-E

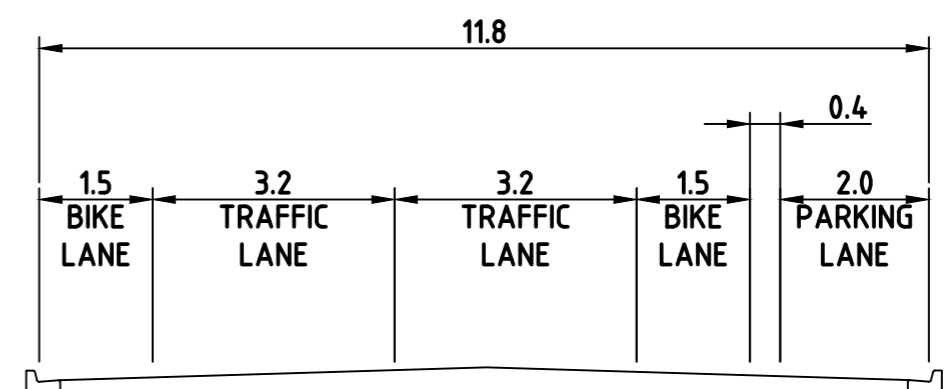


SECTION F-F

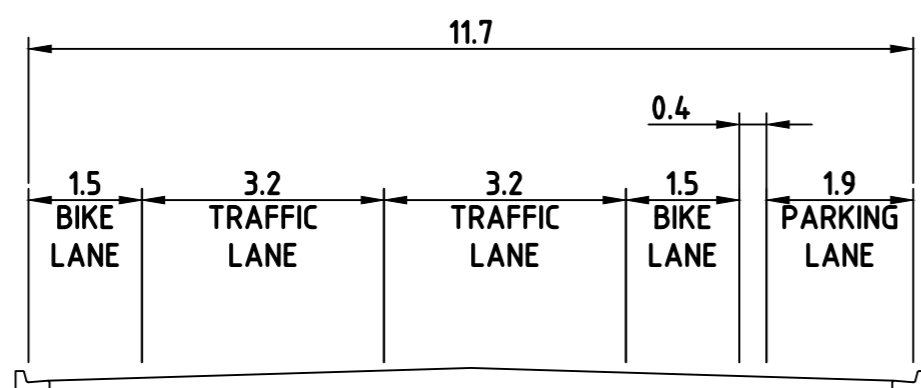


SECTION G-G

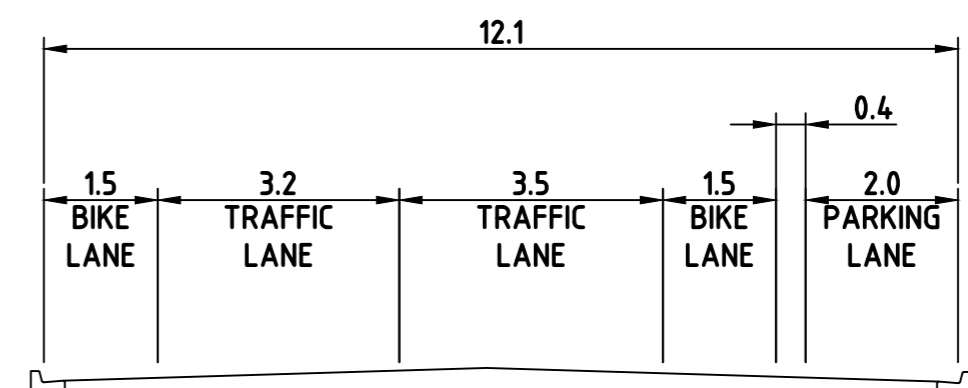

SECTION H-H

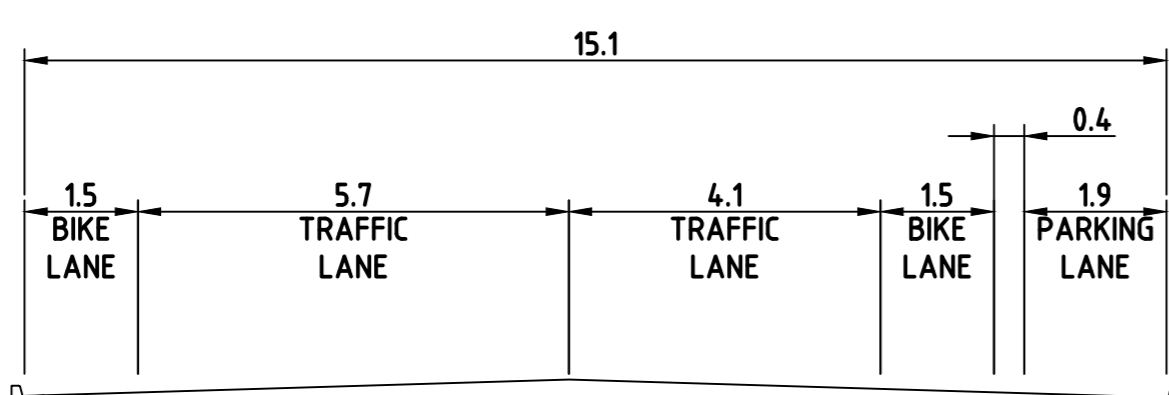

SECTION I-I

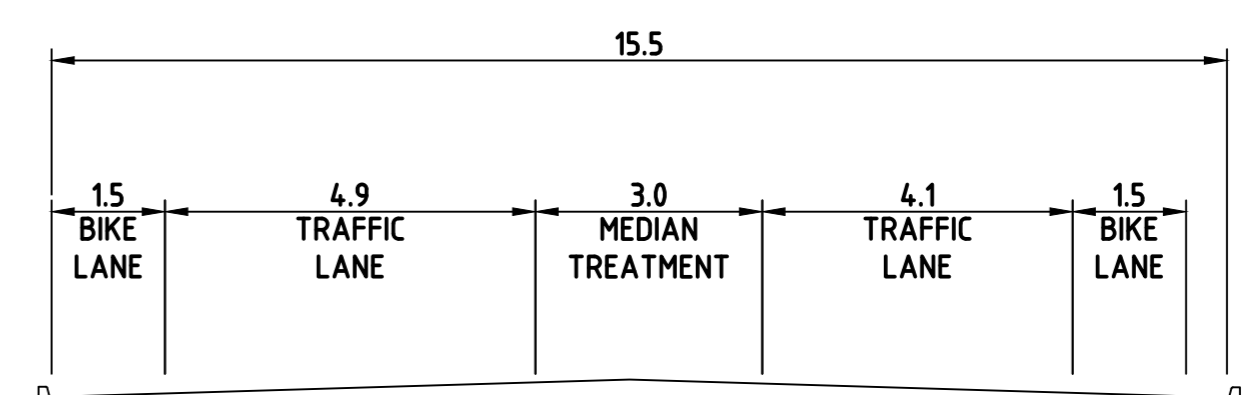

SECTION J-J

**NOT FOR CONSTRUCTION
DISCUSSION PURPOSES ONLY**

REV	DESCRIPTION	BY	DATE
1	ORIGINAL ISSUE	R.T	29.11.2017



PSA
 CONSULTING
 AUSTRALIA
 TRANSPORT ENGINEERING | TOWN PLANNING | PROGRAM MANAGEMENT
 PSA Consulting (Australia) Pty Ltd
 ABN: 63 109 836 197

Telephone: +61 7 3220 0288
 Office: Level 11 / ICON PLACE
 270 Adelaide Street, Brisbane
 Address: PO Box 10824 Adelaide Street,
 Brisbane Q 4000
 Website: www.psaconsult.com.au


© Copyright

DRAWING TITLE: **OPTION 2B X-SECTIONS 1**
 CLIENT: **BYRON SHIRE COUNCIL**
 PROJECT: **CYCLEWAY INVESTIGATION**
 LOCATION: **BYRON BAY TO SUFFOLK PARK**


DRAWING DATE	29 NOV 2017	DRAWN BY	R.T
ORIGINAL SIZE	A1 SCALE A3: 1:200	CHECKED BY	A.D.
SCALE	0 2 4 6m	APPROVED BY	A.D.
SCALE 1:100 (A1)		PROJECT NO.	DRAWING NO.
		0734	SK45
		REV	1

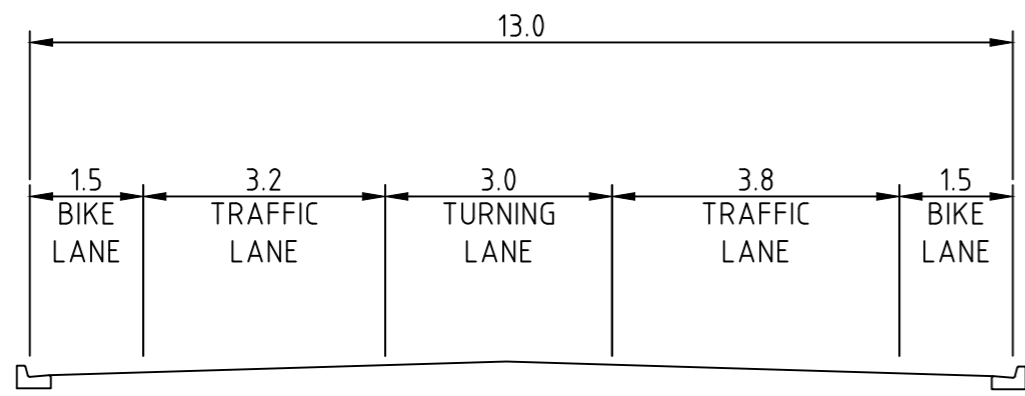


SECTION K-K

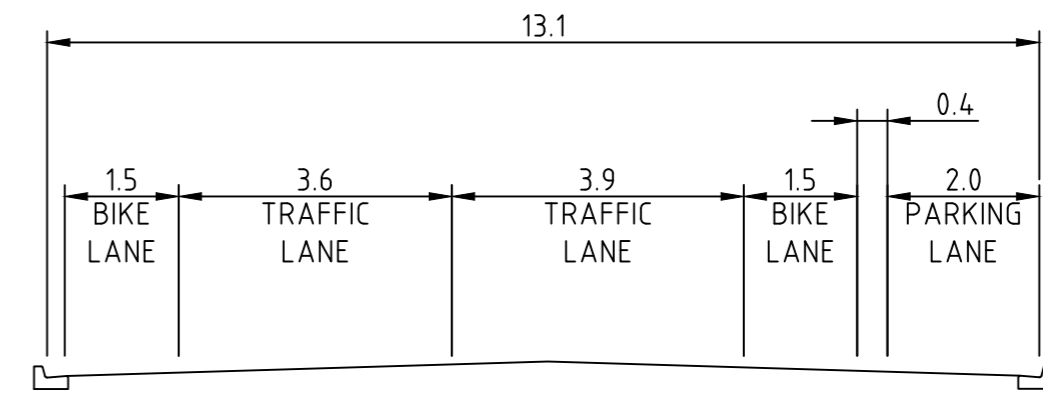


SECTION L-L

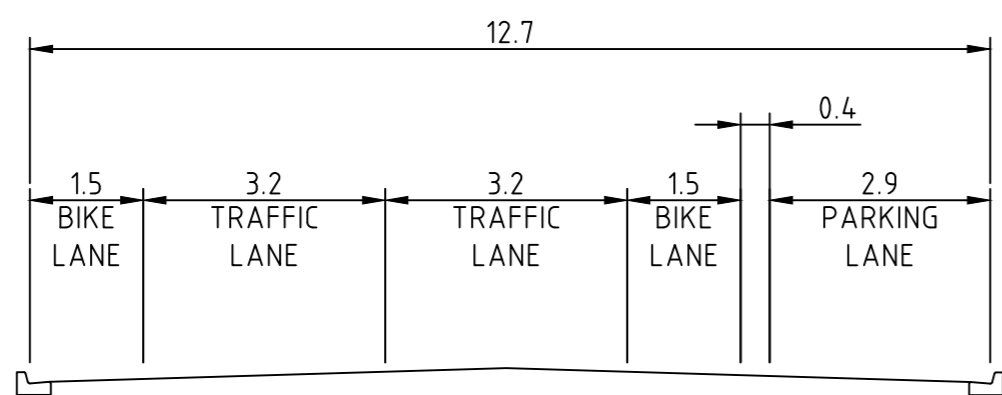


SECTION M-M

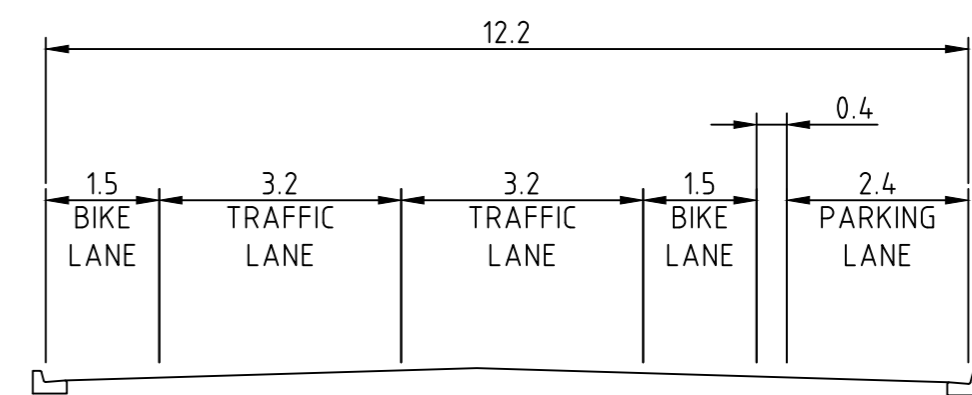


SECTION N-N

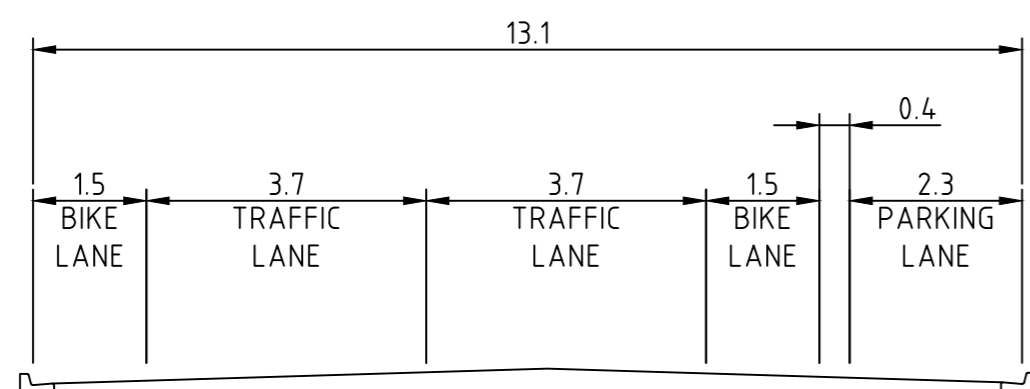


SECTION O-O

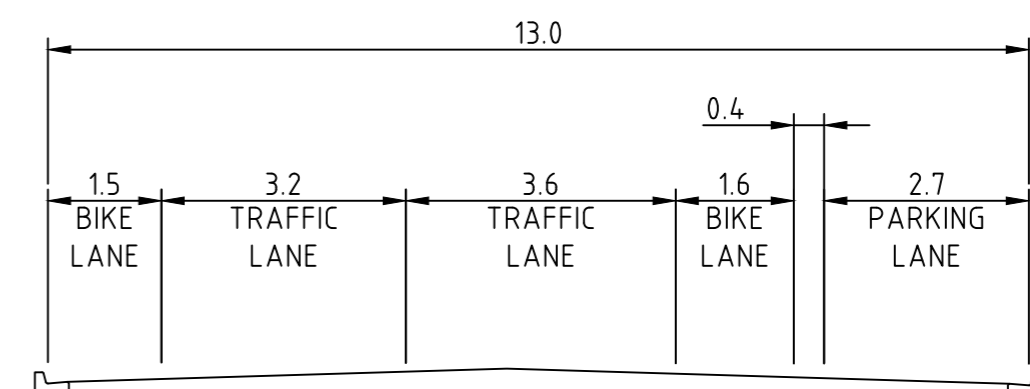


SECTION P-P

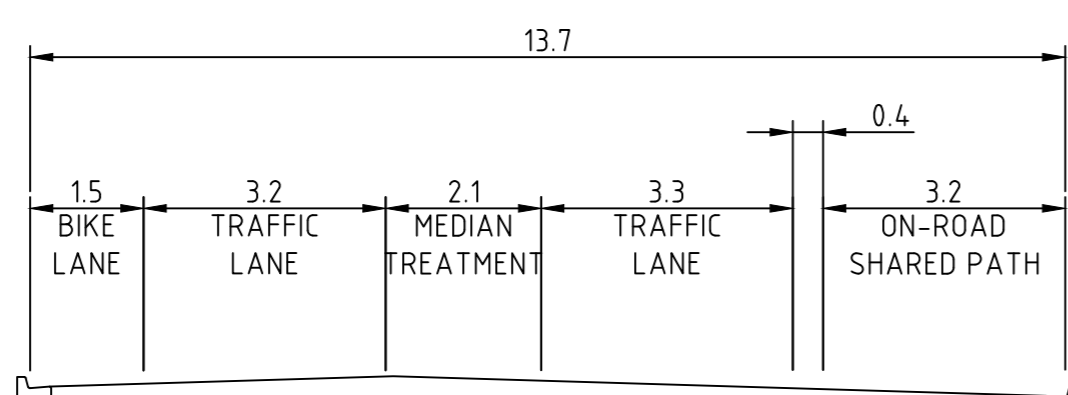

SECTION Q-Q

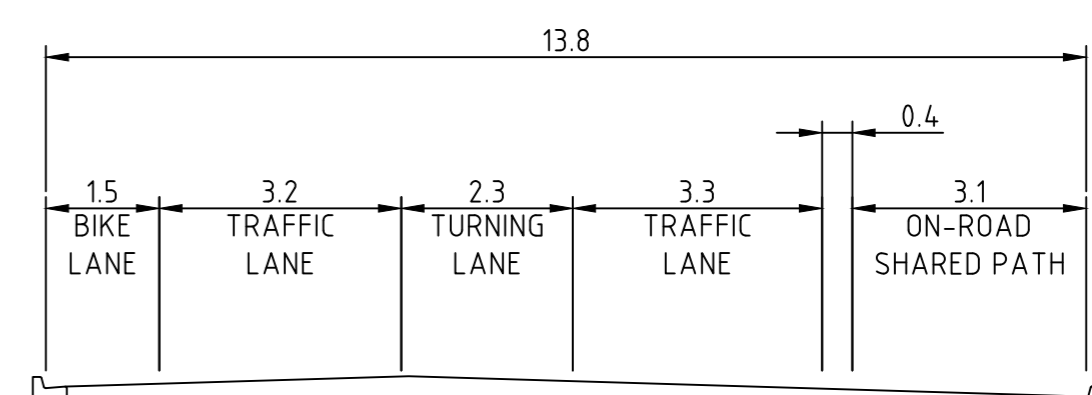

SECTION R-R

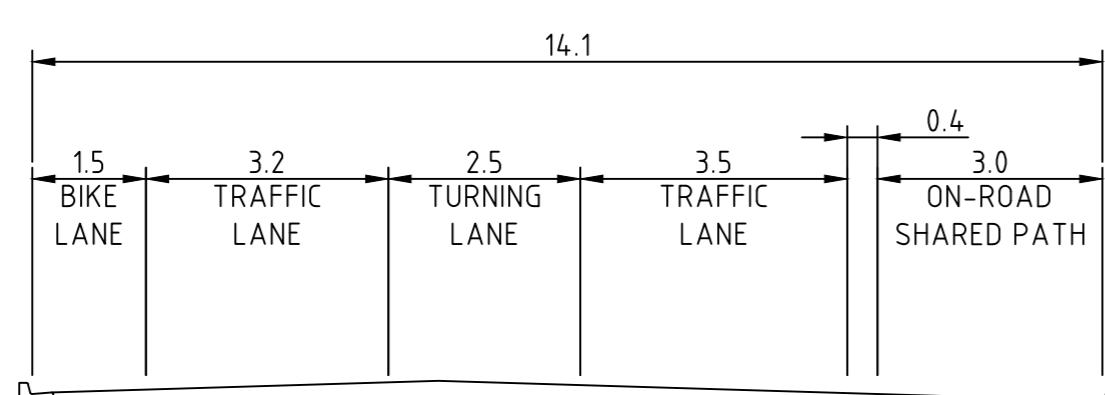

SECTION S-S

**NOT FOR CONSTRUCTION
DISCUSSION PURPOSES ONLY**

REV	DESCRIPTION	BY	DATE
1	ORIGINAL ISSUE	R.T	29.11.2017
2	ADDED DIVIDER DIMENSIONS	R.T	05.02.2018


PSA
 CONSULTING
 AUSTRALIA
 Telephone: +61 7 3220 0288
 Office: Level 11 / ICON PLACE
 270 Adelaide Street, Brisbane
 Address: PO Box 10824 Adelaide Street,
 Brisbane Q 4000
 Website: www.psaconsult.com.au
 TRANSPORT ENGINEERING | TOWN PLANNING | PROGRAM MANAGEMENT
 PSA Consulting (Australia) Pty Ltd
 ABN: 63 109 836 197

DRAWING TITLE: **OPTION 2B X-SECTIONS 2**
 CLIENT: **BYRON SHIRE COUNCIL**
 PROJECT: **CYCLEWAY INVESTIGATION**
 LOCATION: **BYRON BAY TO SUFFOLK PARK**

DRAWING DATE	05 FEB 2018	DRAWN BY	R.T
ORIGINAL SIZE	A1 SCALE A3: 1:200	CHECKED BY	A.D.
SCALE	0 2 4 6m	APPROVED BY	A.D.
SCALE 1:100 (A1)		PROJECT NO.	DRAWING NO.
		0734	SK46
		REV	2