



NOT FOR CONSTRUCTION  
DISCUSSION PURPOSES ONLY

REV	DESCRIPTION	BY	DATE
1	ORIGINAL ISSUE	K.P. & R.T.	13.10.2017
2	UPDATED ANNOTATIONS	R.T.	26.10.2017



**PSA**  
CONSULTING  
AUSTRALIA

Telephone: +61 7 3220 0288  
Office: Level 11 / ICON PLACE  
270 Adelaide Street, Brisbane  
Address: PO Box 10824 Adelaide Street,  
Brisbane Q 4000  
Website: www.psaconsult.com.au

TRANSPORT ENGINEERING | TOWN PLANNING | PROGRAM MANAGEMENT

PSA Consulting (Australia) Pty Ltd  
ABN: 83 109 836 197

DRAWING  
TITLE  
CLIENT  
PROJECT  
LOCATION

WHOLE STUDY CORRIDOR  
BYRON SHIRE COUNCIL  
CYCLEWAY INVESTIGATION  
BYRON BAY TO SUFFOLK PARK

DRAWING DATE	26 OCTOBER 2017	DRAWN BY	K.P. & R.T.
		CHECKED BY	A.D.
		APPROVED BY	A.D.
PROJECT NO.	0734	DRAWING NO.	SK01
		REV	2



START

NOT FOR CONSTRUCTION  
DISCUSSION PURPOSES ONLY

- LEGEND
- CONSTRAINING POWER POLES
  - ▣ IMPACTED ON-STREET PARKING
  - EXISTING LINE MARKING, CROSSOVERS AND PATHS
  - PROPOSED LINE MARKING, CYCLE LANES, CROSSOVERS AND PATHS



REV	DESCRIPTION	BY	DATE
1	ORIGINAL ISSUE	R.T.	13.10.2017
2	UPDATED ANNOTATIONS	R.T.	26.10.2017



**PSA**  
CONSULTING  
AUSTRALIA

TRANSPORT ENGINEERING | TOWN PLANNING | PROGRAM MANAGEMENT  
PSA Consulting (Australia) Pty Ltd  
ABN: 83 109 836 197

Telephone: +61 7 3220 0288

Office: Level 11 / ICON PLACE  
270 Adelaide Street, Brisbane  
PO Box 10824 Adelaide Street,  
Brisbane Q 4000

Address: Website: www.psaconsult.com.au

DRAWING TITLE	NORTHERN SECTION
CLIENT	BYRON SHIRE COUNCIL
PROJECT	CYCLEWAY INVESTIGATION
LOCATION	BYRON BAY TO SUFFOLK PARK

DRAWING DATE	26 OCTOBER 2017	DRAWN BY	R.T.
ORIGINAL SIZE:	A1 SCALE A3: 1:800	CHECKED BY	A.D.
SCALE	0 8 16 24m	APPROVED BY	A.D.
SCALE 1:400 (A1)	0734	DRAWING NO.	SK02
		REV	1





REV	DESCRIPTION	BY	DATE
1	ORIGINAL ISSUE	R.T.	13.10.2017
2	UPDATED ANNOTATIONS	R.T.	26.10.2017



**PSA**  
CONSULTING  
AUSTRALIA

TRANSPORT ENGINEERING | TOWN PLANNING | PROGRAM MANAGEMENT  
PSA Consulting (Australia) Pty Ltd  
ABN: 83 109 836 197

Telephone: +61 7 3220 0288  
Office: Level 11 / ICON PLACE  
270 Adelaide Street, Brisbane  
PO Box 10824 Adelaide Street,  
Brisbane Q 4000  
Address:   
Website: [www.psaconsult.com.au](http://www.psaconsult.com.au)

© Copyright

DRAWING TITLE  
CLIENT  
PROJECT  
LOCATION

NORTHERN SECTION  
BYRON SHIRE COUNCIL  
CYCLEWAY INVESTIGATION  
BYRON BAY TO SUFFOLK PARK

DRAWING DATE  
ORIGINAL SIZE  
SCALE  
0 8 16 24m  
SCALE 1:400 (A1)

26 OCTOBER 2017  
A1 SCALE A3: 1:800

DRAWN BY  
CHECKED BY  
APPROVED BY  
PROJECT NO.  
DRAWING NO.  
REV

R.T.  
A.D.  
A.D.  
0734  
SK03  
2





REV	DESCRIPTION	BY	DATE
1	ORIGINAL ISSUE	R.T.	13.10.2017
2	UPDATED ANNOTATIONS	R.T.	26.10.2017



**PSA**  
CONSULTING  
AUSTRALIA

TRANSPORT ENGINEERING | TOWN PLANNING | PROGRAM MANAGEMENT  
PSA Consulting (Australia) Pty Ltd  
ABN: 83 109 836 197

Telephone: +61 7 3220 0288  
Office: Level 11 / ICON PLACE  
270 Adelaide Street, Brisbane  
PO Box 10824 Adelaide Street,  
Brisbane Q 4000  
Address:   
Website: www.psaconsult.com.au

© Copyright

DRAWING TITLE  
CLIENT  
PROJECT  
LOCATION

NORTHERN SECTION  
BYRON SHIRE COUNCIL  
CYCLEWAY INVESTIGATION  
BYRON BAY TO SUFFOLK PARK

DRAWING DATE 26 OCTOBER 2017  
ORIGINAL SIZE: A1 SCALE A3: 1:800  
SCALE  
0 8 16 24m  
SCALE 1:400 (A1)

DRAWN BY  
CHECKED BY  
APPROVED BY  
PROJECT NO. 0734  
DRAWING NO. SK04  
REV 2

R.T.  
A.D.  
A.D.





JOINS SK04

JOINS SK06

REV	DESCRIPTION	BY	DATE
1	ORIGINAL ISSUE	R.T.	13.10.2017
2	UPDATED ANNOTATIONS	R.T.	26.10.2017



**PSA**  
CONSULTING  
AUSTRALIA

TRANSPORT ENGINEERING | TOWN PLANNING | PROGRAM MANAGEMENT  
PSA Consulting (Australia) Pty Ltd  
ABN: 83 109 636 197

Telephone: +61 7 3220 0288  
Office: Level 11 / ICON PLACE  
270 Adelaide Street, Brisbane  
Address: PO Box 10824 Adelaide Street,  
Brisbane Q 4000  
Website: www.psaconsult.com.au

DRAWING TITLE	NORTHERN SECTION
CLIENT	BYRON SHIRE COUNCIL
PROJECT	CYCLEWAY INVESTIGATION
LOCATION	BYRON BAY TO SUFFOLK PARK

DRAWING DATE	26 OCTOBER 2017	DRAWN BY	R.T.
ORIGINAL SIZE:	A1 SCALE A3: 1:800	CHECKED BY	A.D.
SCALE	0 8 16 24m	APPROVED BY	A.D.
SCALE 1:400 (A1)		PROJECT NO.	DRAWING NO.
		0734	SK05
		REV	2





REV	DESCRIPTION	BY	DATE
1	ORIGINAL ISSUE	R.T.	13.10.2017
2	UPDATED ANNOTATIONS	R.T.	26.10.2017



**PSA**  
CONSULTING  
AUSTRALIA

TRANSPORT ENGINEERING | TOWN PLANNING | PROGRAM MANAGEMENT  
PSA Consulting (Australia) Pty Ltd  
ABN: 83 109 836 197

Telephone: +61 7 3220 0288  
Office: Level 11 / ICON PLACE  
270 Adelaide Street, Brisbane  
PO Box 10824 Adelaide Street,  
Brisbane Q 4000  
Address: Website: www.psaconsult.com.au

© Copyright

DRAWING TITLE  
CLIENT  
PROJECT  
LOCATION

**NORTHERN SECTION**  
**BYRON SHIRE COUNCIL**  
**CYCLEWAY INVESTIGATION**  
**BYRON BAY TO SUFFOLK PARK**

DRAWING DATE	26 OCTOBER 2017	DRAWN BY	R.T.
ORIGINAL SIZE:	A1 SCALE A3: 1:800	CHECKED BY	A.D.
SCALE	0 8 16 24m	APPROVED BY	A.D.
SCALE 1:400 (A1)		PROJECT NO.	DRAWING NO.
		0734	SK06
		REV	2



JOINS SK06

IRONBARK AVENUE

Cannot widen this due to retaining walls

ST FINBARR'S CATHOLIC PRIMARY SCHOOL

NOT FOR CONSTRUCTION  
DISCUSSION PURPOSES ONLY

LEGEND

- CONSTRAINING POWER POLES
- ▨ IMPACTED ON-STREET PARKING
- EXISTING LINE MARKING, CROSSOVERS AND PATHS
- PROPOSED LINE MARKING, CYCLE LANES, CROSSOVERS AND PATHS

JOINS SK08

REV	DESCRIPTION	BY	DATE
1	ORIGINAL ISSUE	R.T.	13.10.2017



PSA

CONSULTING AUSTRALIA

Telephone: +61 7 3220 0288

Office: Level 11 / ICON PLACE  
270 Adelaide Street, Brisbane  
PO Box 10824 Adelaide Street,  
Brisbane Q 4000

Address:

Website: www.psaconsult.com.au

TRANSPORT ENGINEERING | TOWN PLANNING | PROGRAM MANAGEMENT

PSA Consulting (Australia) Pty Ltd  
ABN: 83 109 836 197

© Copyright

DRAWING TITLE	NORTHERN SECTION
CLIENT	BYRON SHIRE COUNCIL
PROJECT	CYCLEWAY INVESTIGATION
LOCATION	BYRON BAY TO SUFFOLK PARK

DRAWING DATE	13 OCTOBER 2017	DRAWN BY	R.T.
ORIGINAL SIZE:	A1 SCALE A3: 1:800	CHECKED BY	A.D.
SCALE	0 8 16 24m	APPROVED BY	A.D.
SCALE 1:400 (A1)		PROJECT NO.	DRAWING NO.
		0734	SK07
		REV	1



JOINS SK07

Treatment subject to final intersection design

BYRON BAY HIGH SCHOOL

JOINS SK09

NOT FOR CONSTRUCTION  
DISCUSSION PURPOSES ONLY

LEGEND

- CONSTRAINING POWER POLES
- ▣ IMPACTED ON-STREET PARKING
- EXISTING LINE MARKING, CROSSOVERS AND PATHS
- PROPOSED LINE MARKING, CYCLE LANES, CROSSOVERS AND PATHS

REV	DESCRIPTION	BY	DATE
1	ORIGINAL ISSUE	K.P.	13.10.2017



**PSA**  
CONSULTING  
AUSTRALIA

Telephone: +61 7 3220 0288  
Office: Level 11 / ICON PLACE  
270 Adelaide Street, Brisbane  
Address: PO Box 10824 Adelaide Street,  
Brisbane Q 4000  
Website: www.psaconsult.com.au


TRANSPORT ENGINEERING | TOWN PLANNING | PROGRAM MANAGEMENT  
PSA Consulting (Australia) Pty Ltd  
ABN: 83 109 836 197

© Copyright

DRAWING TITLE
CLIENT
PROJECT
LOCATION

CENTRAL SECTION  
BYRON SHIRE COUNCIL  
CYCLEWAY INVESTIGATION  
BYRON BAY TO SUFFOLK PARK

DRAWING DATE	13 OCTOBER 2017	DRAWN BY	K.P.
ORIGINAL SIZE:	A1	SCALE A3:	1:800
CHECKED BY	A.D.	APPROVED BY	A.D.
PROJECT NO.	0734	DRAWING NO.	SK08
REV	1		

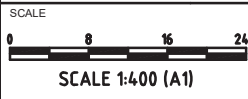



JOINS SK08

BANGALOW ROAD

JOINS SK10

NOT FOR CONSTRUCTION  
DISCUSSION PURPOSES ONLY

LEGEND

- CONSTRAINING POWER POLES
- ▣ IMPACTED ON-STREET PARKING
- EXISTING LINE MARKING, CROSSOVERS AND PATHS
- PROPOSED LINE MARKING, CYCLE LANES, CROSSOVERS AND PATHS

REV	DESCRIPTION	BY	DATE
1	ORIGINAL ISSUE	K.P.	13.10.2017



**PSA**  
CONSULTING  
AUSTRALIA

Telephone: +61 7 3220 0288

Office: Level 11 / ICON PLACE  
270 Adelaide Street, Brisbane  
PO Box 10824 Adelaide Street,  
Brisbane Q 4000

Address:   
Website: [www.psaconsult.com.au](http://www.psaconsult.com.au)

TRANSPORT ENGINEERING | TOWN PLANNING | PROGRAM MANAGEMENT

PSA Consulting (Australia) Pty Ltd  
ABN: 63 109 836 197

© Copyright

DRAWING TITLE	CENTRAL SECTION
CLIENT	BYRON SHIRE COUNCIL
PROJECT	CYCLEWAY INVESTIGATION
LOCATION	BYRON BAY TO SUFFOLK PARK

DRAWING DATE	13 OCTOBER 2017	DRAWN BY	K.P.
ORIGINAL SIZE:	A1	SCALE A3:	1:800
CHECKED BY	A.D.	APPROVED BY	A.D.
PROJECT NO.	0734	DRAWING NO.	SK09
REV	1	REV	1





JOINS SK09

BYRON HOLIDAY PARK

JOINS SK11

NOT FOR CONSTRUCTION  
DISCUSSION PURPOSES ONLY

- LEGEND
- CONSTRAINING POWER POLES
  - IMPACTED ON-STREET PARKING
  - EXISTING LINE MARKING, CROSSEOVERS AND PATHS
  - PROPOSED LINE MARKING, CYCLE LANES, CROSSEOVERS AND PATHS

REV	DESCRIPTION		BY	DATE	 <div>PSA CONSULTING AUSTRALIA TRANSPORT ENGINEERING   TOWN PLANNING   PROGRAM MANAGEMENT PSA Consulting (Australia) Pty Ltd ABN 18 008 006 397</div>	DRAWING TITLE		DRAWING DATE		DRAWN BY		K.P.	
	1	ORIGINAL ISSUE	K.P.	13.10.2017		CENTRAL SECTION		13 OCTOBER 2017		DRAWN BY		A.D.	
						BYRON SHIRE COUNCIL		ORIGINAL SIZE: A1		CHECKED BY		A.D.	
						CYCLEWAY INVESTIGATION		SCALE		APPROVED BY		A.D.	
					 <div>SCALE 1:400 (A1)</div>	BYRON BAY TO SUFFOLK PARK		PROJECT NO.		DRAWING NO.		REV	
								0734		0734		SK10	
												1	





REV	DESCRIPTION	BY	DATE
1	ORIGINAL ISSUE	K.P.	13.10.2017
2	UPDATED ANNOTATIONS	R.T.	26.10.2017



PSA

CONSULTING AUSTRALIA

Telephone: +61 7 3220 0288

Office: Level 11 / ICON PLACE  
270 Adelaide Street, Brisbane  
PO Box 10824 Adelaide Street,  
Brisbane Q 4000

Address: PO Box 10824 Adelaide Street,  
Brisbane Q 4000

Website: www.psaconsult.com.au

TRANSPORT ENGINEERING | TOWN PLANNING | PROGRAM MANAGEMENT

PSA Consulting (Australia) Pty Ltd  
ABN: 83 109 836 197

© Copyright

DRAWING TITLE	CENTRAL SECTION
CLIENT	BYRON SHIRE COUNCIL
PROJECT	CYCLEWAY INVESTIGATION
LOCATION	BYRON BAY TO SUFFOLK PARK

DRAWING DATE	26 OCTOBER 2017	DRAWN BY	K.P.
ORIGINAL SIZE:	A1	SCALE A3:	1:800
SCALE	0 8 16 24m	CHECKED BY	A.D.
		APPROVED BY	A.D.
		PROJECT NO.	0734
		DRAWING NO.	SK11
		REV	2






 
JOINS SK11

REDGUM PLACE

THE BYRON AT BYRON RESORT AND SPA

JOINS SK13

NOT FOR CONSTRUCTION  
DISCUSSION PURPOSES ONLY

LEGEND		
	CONSTRAINING POWER POLES	
	IMPACTED ON-STREET PARKING	
	EXISTING LINE MARKING, CROSSOVERS AND PATHS	
	PROPOSED LINE MARKING, CYCLE LANES, CROSSOVERS AND PATHS	

REV	DESCRIPTION	BY	DATE
1	ORIGINAL ISSUE	K.P.	13.10.2017



**PSA**  
CONSULTING  
AUSTRALIA

TRANSPORT ENGINEERING | TOWN PLANNING | PROGRAM MANAGEMENT

PSA Consulting (Australia) Pty Ltd  
ABN: 83 109 836 197

Telephone: +61 7 3220 0288

Office: Level 11 / ICON PLACE  
270 Adelaide Street, Brisbane  
PO Box 10824 Adelaide Street,  
Brisbane Q 4000

Address:   
Website: [www.psaconsult.com.au](http://www.psaconsult.com.au)

DRAWING TITLE


CLIENT

PROJECT

LOCATION

© Copyright

CENTRAL SECTION  
BYRON SHIRE COUNCIL  
CYCLEWAY INVESTIGATION  
BYRON BAY TO SUFFOLK PARK

DRAWING DATE	13 OCTOBER 2017	DRAWN BY	K.P.
ORIGINAL SIZE:	A1 SCALE A3: 1:800	CHECKED BY	A.D.
SCALE		APPROVED BY	A.D.
SCALE 1:400 (A1)		PROJECT NO.	DRAWING NO.
		0734	SK12
		REV	1



JOINS SK12



BEECH DRIVE

JOINS SK14

NOT FOR CONSTRUCTION  
DISCUSSION PURPOSES ONLY

LEGEND

- CONSTRAINING POWER POLES
- ▣ IMPACTED ON-STREET PARKING
- EXISTING LINE MARKING, CROSSOVERS AND PATHS
- PROPOSED LINE MARKING, CYCLE LANES, CROSSOVERS AND PATHS

REV	DESCRIPTION	BY	DATE
1	ORIGINAL ISSUE	K.P.	13.10.2017



**PSA**  
CONSULTING  
AUSTRALIA

Telephone: +61 7 3220 0288

Office: Level 11 / ICON PLACE  
270 Adelaide Street, Brisbane  
PO Box 10824 Adelaide Street,  
Brisbane Q 4000

Address: [www.psaconsult.com.au](http://www.psaconsult.com.au)


Website: [www.psaconsult.com.au](http://www.psaconsult.com.au)

TRANSPORT ENGINEERING | TOWN PLANNING | PROGRAM MANAGEMENT

PSA Consulting (Australia) Pty Ltd  
ABN: 83 109 836 197

© Copyright

DRAWING TITLE	CENTRAL SECTION
CLIENT	BYRON SHIRE COUNCIL
PROJECT	CYCLEWAY INVESTIGATION
LOCATION	BYRON BAY TO SUFFOLK PARK

DRAWING DATE	13 OCTOBER 2017	DRAWN BY	K.P.
ORIGINAL SIZE:	A1 SCALE A3: 1:800	CHECKED BY	A.D.
SCALE		APPROVED BY	A.D.
SCALE 1:400 (A1)		PROJECT NO.	DRAWING NO.
		0734	SK13
		REV	1





REV	DESCRIPTION	BY	DATE
1	ORIGINAL ISSUE	K.P.	13.10.2017
2	UPDATED ANNOTATIONS	R.T.	26.10.2017



**PSA**  
CONSULTING  
AUSTRALIA

TRANSPORT ENGINEERING | TOWN PLANNING | PROGRAM MANAGEMENT  
PSA Consulting (Australia) Pty Ltd  
ABN: 83 109 836 197

Telephone: +61 7 3220 0288  
Office: Level 11 / ICON PLACE  
270 Adelaide Street, Brisbane  
PO Box 10824 Adelaide Street,  
Brisbane Q 4000  
Address:   
Website: www.psaconsult.com.au

© Copyright

DRAWING TITLE	SOUTHERN SECTION
CLIENT	BYRON SHIRE COUNCIL
PROJECT	CYCLEWAY INVESTIGATION
LOCATION	BYRON BAY TO SUFFOLK PARK

DRAWING DATE	26 OCTOBER 2017	DRAWN BY	K.P.
ORIGINAL SIZE:	A1	CHECKED BY	A.D.
SCALE	0 8 16 24m	APPROVED BY	A.D.
SCALE 1:400 (A1)	0734	DRAWING NO.	SK14
		REV	2



JOINS SK14

S-1

BEACHBREAK AT BYRON

JOINS SK16

NOT FOR CONSTRUCTION  
DISCUSSION PURPOSES ONLY

LEGEND

- CONSTRAINING POWER POLES
- ▣ IMPACTED ON-STREET PARKING
- EXISTING LINE MARKING, CROSSOVERS AND PATHS
- PROPOSED LINE MARKING, CYCLE LANES, CROSSOVERS AND PATHS

REV	DESCRIPTION	BY	DATE
1	ORIGINAL ISSUE	K.P.	13.10.2017




**PSA**  
CONSULTING  
AUSTRALIA

Telephone: +61 7 3220 0288  
Office: Level 11 / ICON PLACE  
270 Adelaide Street, Brisbane  
Address: PO Box 10824 Adelaide Street,  
Brisbane Q 4000  
Website: www.psaconsult.com.au

TRANSPORT ENGINEERING | TOWN PLANNING | PROGRAM MANAGEMENT

PSA Consulting (Australia) Pty Ltd  
ABN: 63 109 836 197

DRAWING TITLE	SOUTHERN SECTION
CLIENT	BYRON SHIRE COUNCIL
PROJECT	CYCLEWAY INVESTIGATION
LOCATION	BYRON BAY TO SUFFOLK PARK

DRAWING DATE	13 OCTOBER 2017	DRAWN BY	K.P.
ORIGINAL SIZE:	A1 SCALE A3: 1:800	CHECKED BY	A.D.
SCALE		APPROVED BY	A.D.
SCALE 1:400 (A1)		PROJECT NO.	DRAWING NO.
		0734	SK15
			REV 1





END

NOT FOR CONSTRUCTION  
DISCUSSION PURPOSES ONLY

LEGEND		
	CONSTRAINING POWER POLES	
	IMPACTED ON-STREET PARKING	
	EXISTING LINE MARKING, CROSSOVERS AND PATHS	
	PROPOSED LINE MARKING, CYCLE LANES, CROSSOVERS AND PATHS	

REV	DESCRIPTION	BY	DATE
1	ORIGINAL ISSUE	K.P.	13.10.2017




**PSA**  
CONSULTING  
AUSTRALIA

Telephone: +61 7 3220 0288  
Office: Level 11 / ICON PLACE  
270 Adelaide Street, Brisbane  
Address: PO Box 10824 Adelaide Street,  
Brisbane Q 4000  
Website: www.psaconsult.com.au


TRANSPORT ENGINEERING | TOWN PLANNING | PROGRAM MANAGEMENT  
PSA Consulting (Australia) Pty Ltd  
ABN: 83 109 836 197

© Copyright


DRAWING TITLE	SOUTHERN SECTION
CLIENT	BYRON SHIRE COUNCIL
PROJECT	CYCLEWAY INVESTIGATION
LOCATION	BYRON BAY TO SUFFOLK PARK

DRAWING DATE	13 OCTOBER 2017	DRAWN BY	K.P.
ORIGINAL SIZE:	A1 SCALE A3: 1:800	CHECKED BY	A.D.
SCALE		APPROVED BY	A.D.
SCALE 1:400 (A1)		PROJECT NO.	DRAWING NO.
		0734	SK16
		REV	1




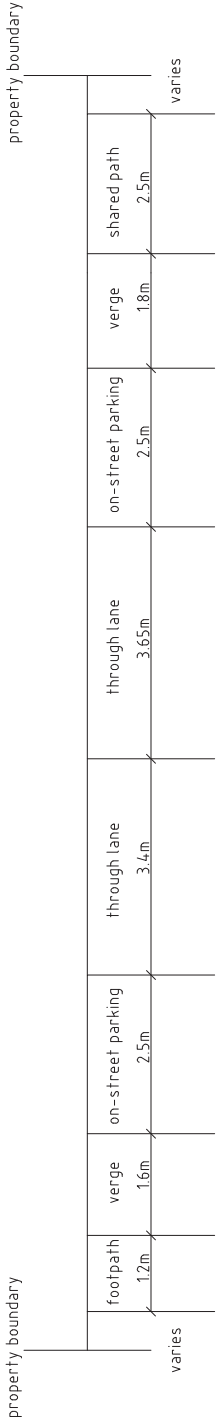


N-1

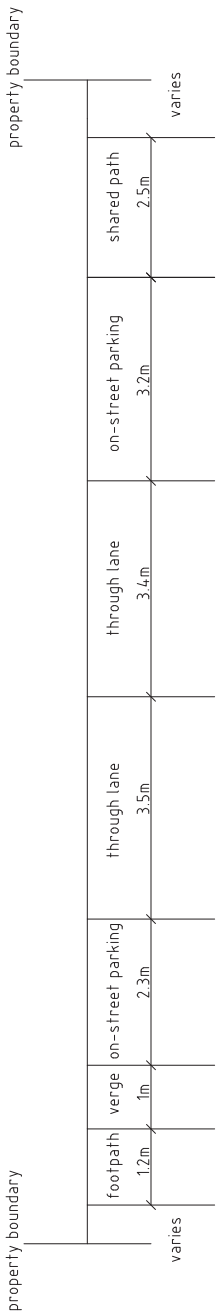


N-2

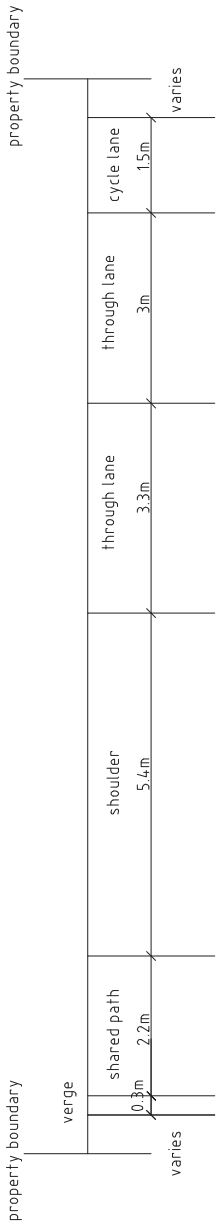

C-1

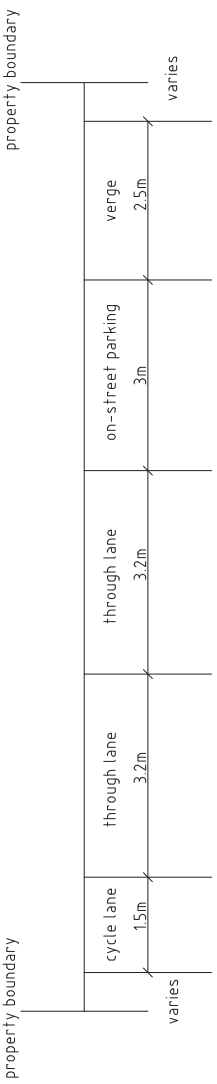

C-2

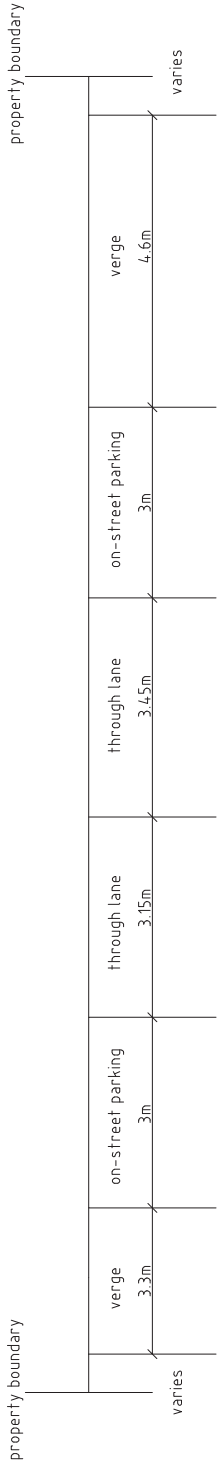

S-1

NOTES:  
1. DIMENSION FROM PROPERTY BOUNDARY TO FOOTPATHS AND SHARED PATHS TO BE CONFIRMED BY DETAILED SURVEY

REVISION	DESCRIPTION	BY	DATE
1	ORIGINAL ISSUE	R.T.	13.10.2017



PSA

CONSULTING AUSTRALIA

TRANSPORT ENGINEERING | TOWN PLANNING | PROGRAM MANAGEMENT  
PSA Consulting (Australia) Pty Ltd  
ABN: 83 109 838 197

Telephone: +61 7 3220 0288

Level 11 / ICON PLACE  
270 Adelaide Street, Brisbane

Address: PO Box 10924 Adelaide Street,  
Brisbane Q 4000

Website: www.psaconsult.com.au

DRAWING TITLE	LOCATION
CLIENT	PROJECT


EXISTING CORRIDOR CROSS SECTIONS  
BYRON SHIRE COUNCIL  
CYCLEWAY INVESTIGATION  
BYRON BAY TO SUFFOLK PARK

DRAWING DATE	DRAWN BY	R.T.
13 OCTOBER 2017		
NOT TO SCALE	CHECKED BY	A.D.
	APPROVED BY PROJECT NO.	A.D.
	DRAWING NO.	SK17
	REVISION	1


NOTE:  
PRELIMINARY DESIGN DRAWINGS ARE FOR DISCUSSION PURPOSES ONLY

NOT FOR CONSTRUCTION




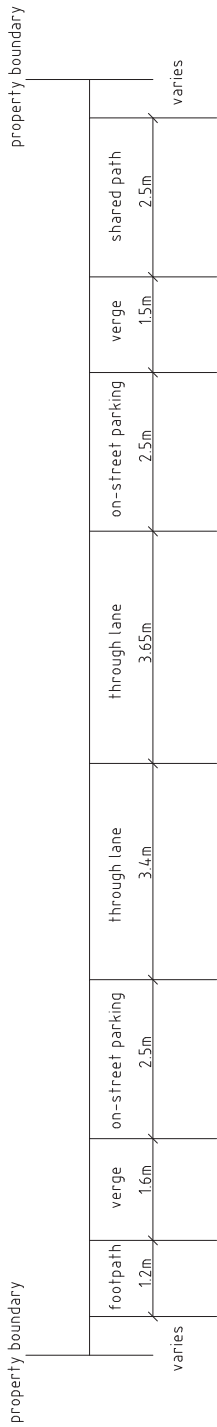


N-1

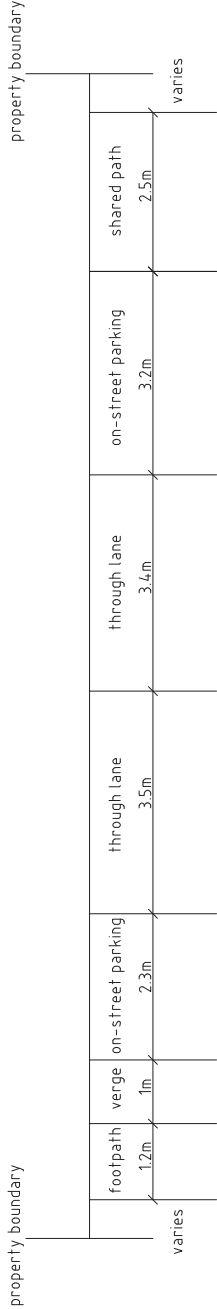


N-2

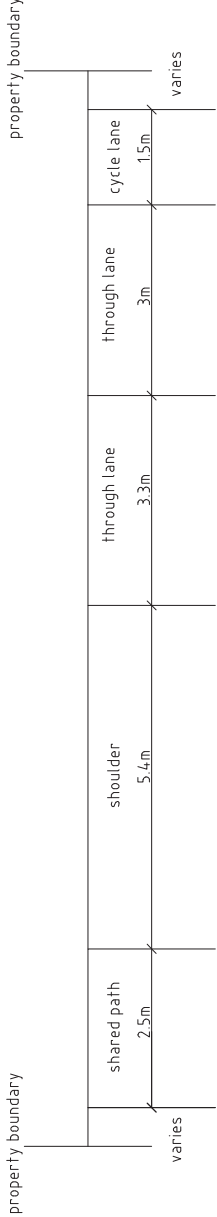

C-1

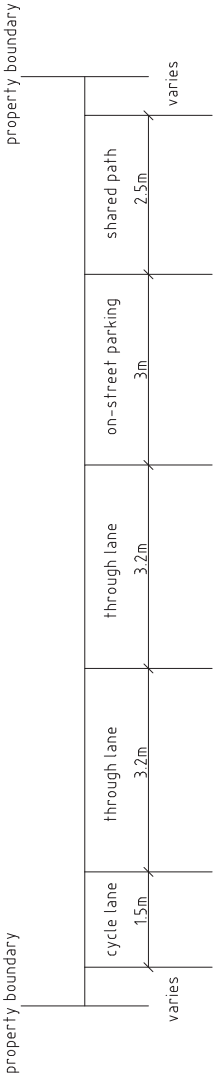


C-2

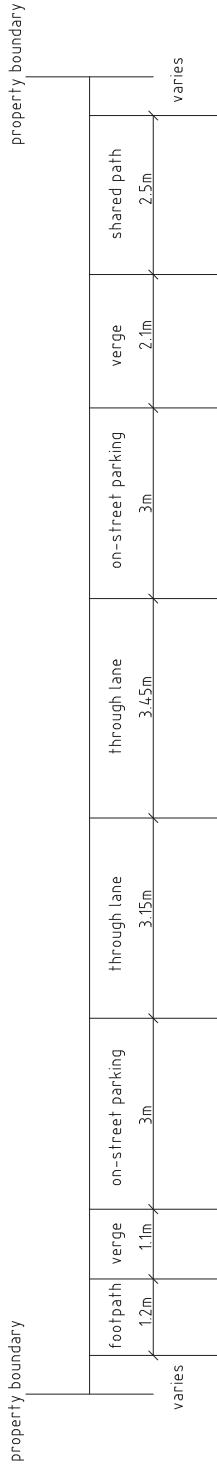

S-1

NOTES:  
1. DIMENSION FROM PROPERTY BOUNDARY TO FOOTPATHS AND SHARED PATHS TO BE CONFIRMED BY DETAILED SURVEY

REVISION	DESCRIPTION	BY	DATE
1	ORIGINAL ISSUE	K.P.	13.10.2017



PSA

CONSULTING AUSTRALIA

TRANSPORT ENGINEERING | TOWN PLANNING | PROGRAM MANAGEMENT  
PSA Consulting (Australia) Pty Ltd  
ABN: 83 109 838 197

Telephone:  
Level 11 / ICON PLACE  
270 Adelaide Street, Brisbane

Office:  
PO Box 10924 Adelaide Street,  
Brisbane Q 4000

Address:  
www.psaconsult.com.au

Website:  
www.psaconsult.com.au

© Copyright

DRAWING TITLE
CLIENT
PROJECT
LOCATION

PROPOSED CORRIDOR CROSS SECTIONS  
BYRON SHIRE COUNCIL  
CYCLEWAY INVESTIGATION  
BYRON BAY TO SUFFOLK PARK

DRAWING DATE	13 OCTOBER 2017	DRAWN BY	K.P.
	NOT TO SCALE	CHECKED BY	A.D.
		APPROVED BY PROJECT NO.	A.D.
		DRAWING NO.	SK18
		REVISION	1

NOTE:  
PRELIMINARY DESIGN DRAWINGS ARE FOR DISCUSSION PURPOSES ONLY

NOT FOR CONSTRUCTION





NOT FOR CONSTRUCTION  
DISCUSSION PURPOSES ONLY

LEGEND

- CONSTRAINING POWER POLES
- ▣ IMPACTED ON-STREET PARKING
- EXISTING LINE MARKING, CROSSOVERS AND PATHS
- PROPOSED LINE MARKING, CYCLE LANES, CROSSOVERS AND PATHS

REV	DESCRIPTION	BY	DATE
1	ORIGINAL ISSUE	R.T	25.10.2017
2	UPDATED ANNOTATIONS	R.T	26.10.2017



**PSA**  
CONSULTING  
AUSTRALIA

Telephone: +61 7 3220 0288  
Office: Level 11 / ICON PLACE  
270 Adelaide Street, Brisbane  
Address: PO Box 10824 Adelaide Street,  
Brisbane Q 4000  
Website: www.psaconsult.com.au

TRANSPORT ENGINEERING | TOWN PLANNING | PROGRAM MANAGEMENT

PSA Consulting (Australia) Pty Ltd  
ABN: 83 109 836 197

© Copyright

DRAWING  
TITLE  
CLIENT  
PROJECT  
LOCATION

BANGALOW RD / KEATS ST  
BYRON SHIRE COUNCIL  
CYCLEWAY INVESTIGATION  
BYRON BAY TO SUFFOLK PARK

DRAWING DATE	26 OCTOBER 2017	DRAWN BY	R.T
ORIGINAL SIZE:	A1 SCALE A3: 1:800	CHECKED BY	A.D.
SCALE	0 2 4 6m	APPROVED BY	A.D.
PROJECT NO.	0734	DRAWING NO.	SK19
REV	2		